


31/90

RECORD OF SURVEY

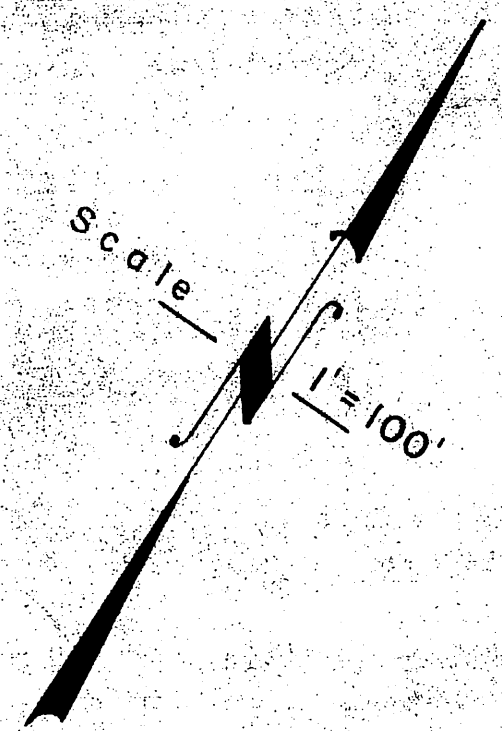

9
LANDS OF THE
AND
M.B. 1/70

12
RIVERSIDE LAND
IRRIGATING CO.
S.B. COUNTY

BLOCK 53

BLOCK 50


M.B. 1/40 RIVERSIDE COUNTY

R/W CURVE DATA
 $\Delta = 17^\circ 32' 45''$
 $R = 472'$
 $T_1 = 72.84'$
 $L = 144.54'$
 $R_2 = 522'$
 $T_2 = 80.56'$
 $L_2 = 159.65'$

R/W CURVE DATA
 $\Delta = 66^\circ 00' 00''$
 $R = 153'$
 $T = 99.36'$
 $L = 176.24'$

R/W CURVE DATA
 $\Delta = 48^\circ 27' 15''$
 $R = 100.25'$
 $T = 45.11'$
 $L = 84.78'$

R/W CURVE DATA
 $\Delta = 90^\circ$
 $R = 50'$
 $T = 50'$
 $L = 78.54'$

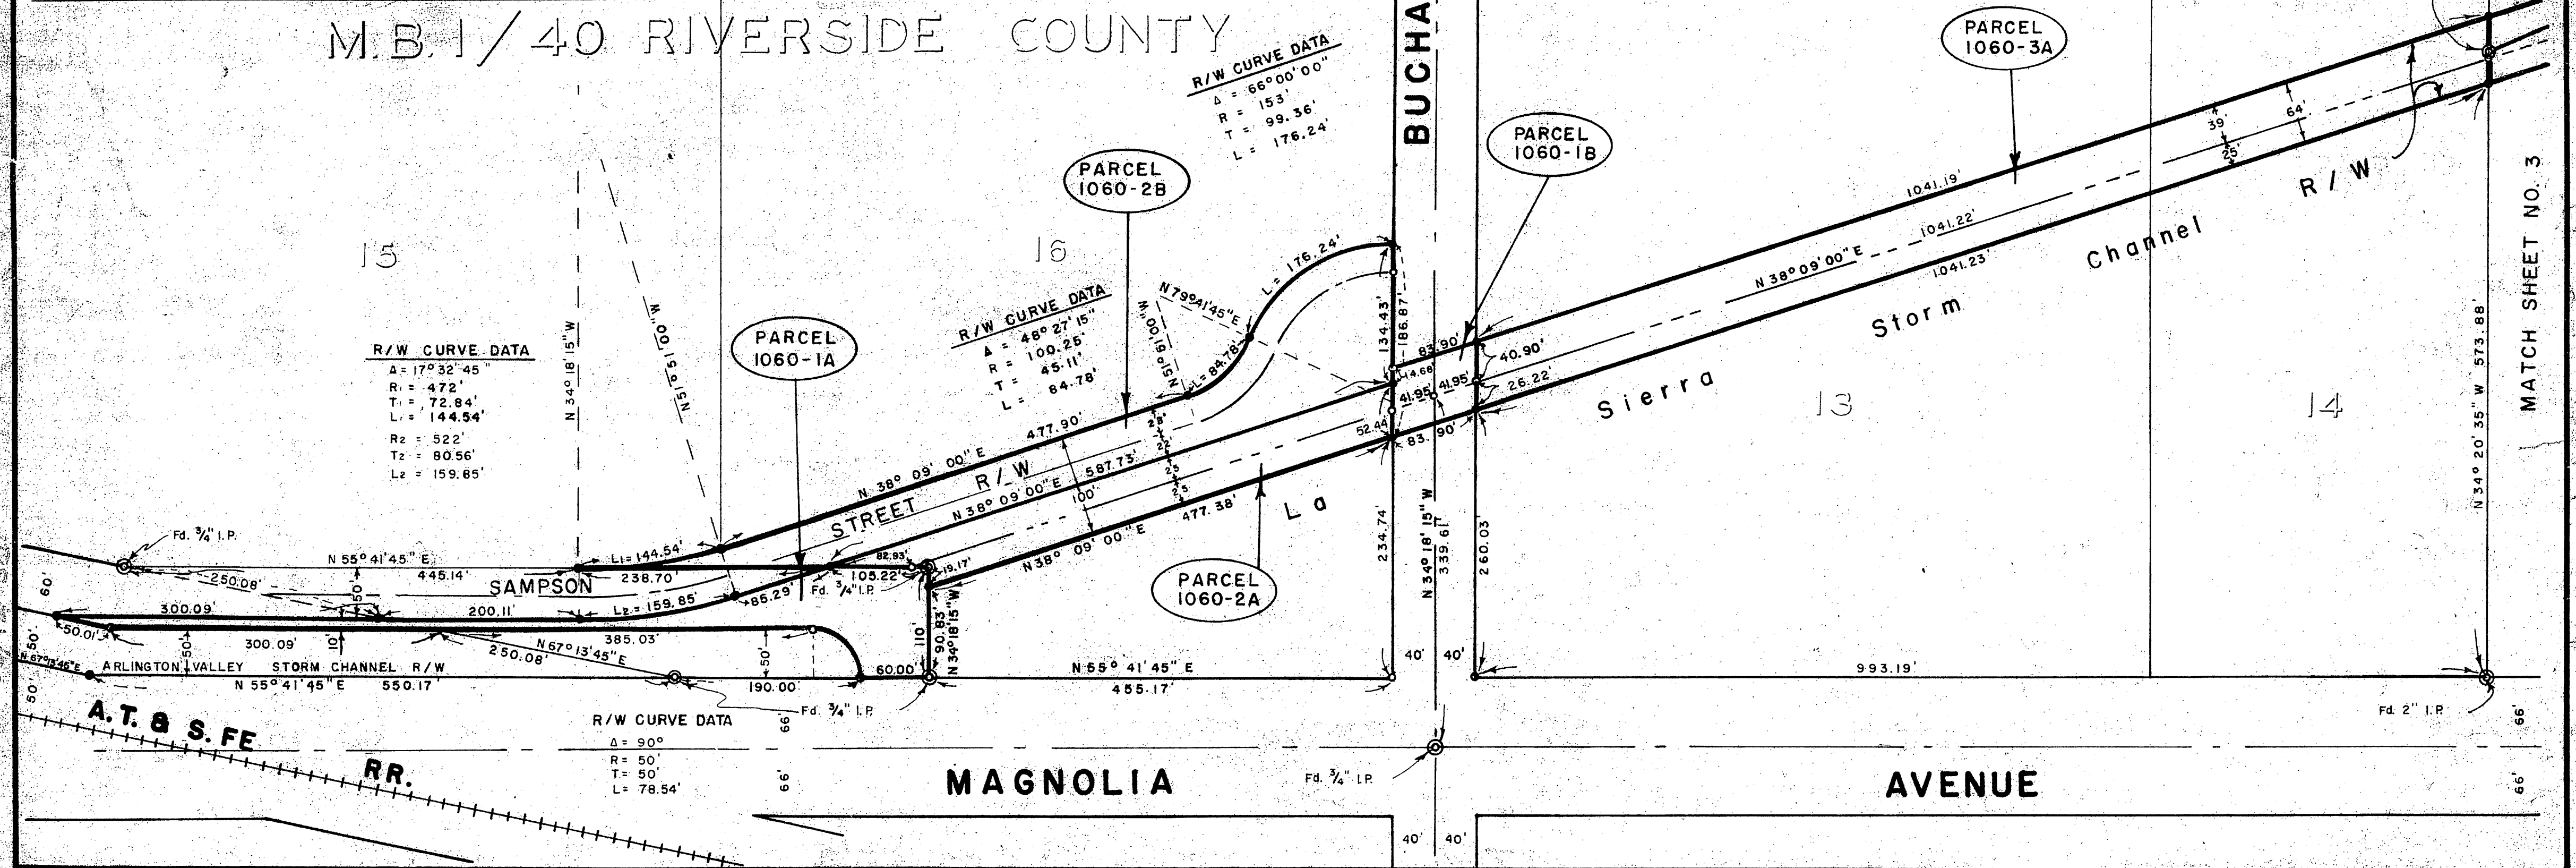

MATCH SHEET NO. 3

R.S. 31/90