

IN THE CITY OF RIVERSIDE

RECORD OF SURVEY

OF A PORTION OF BLOCK 13, RANGE 1,
OF THE TOWN OF RIVERSIDE M.B. 7-P19
RECORDS OF SAN BERNARDINO COUNTY
STATE OF CALIFORNIA.


Filed for record at the request of County Surveyor
this 8 day of MARCH 1962
at 12:15 P.M. in Book 36 of Record of Survey at Page 8

Fee \$5.00 No. 2
JACK A. ROSS, County Recorder

By Caron B. Vaughn Deputy

BAKER, PAFFORD & ASSO'S.
1432 W. 5TH AVE.
POMONA, CALIFORNIA

SURVEYED AT THE REQUEST OF
UNION OIL COMPANY OF CALIFORNIA
501 So. Boylston Street
Los Angeles 17, California

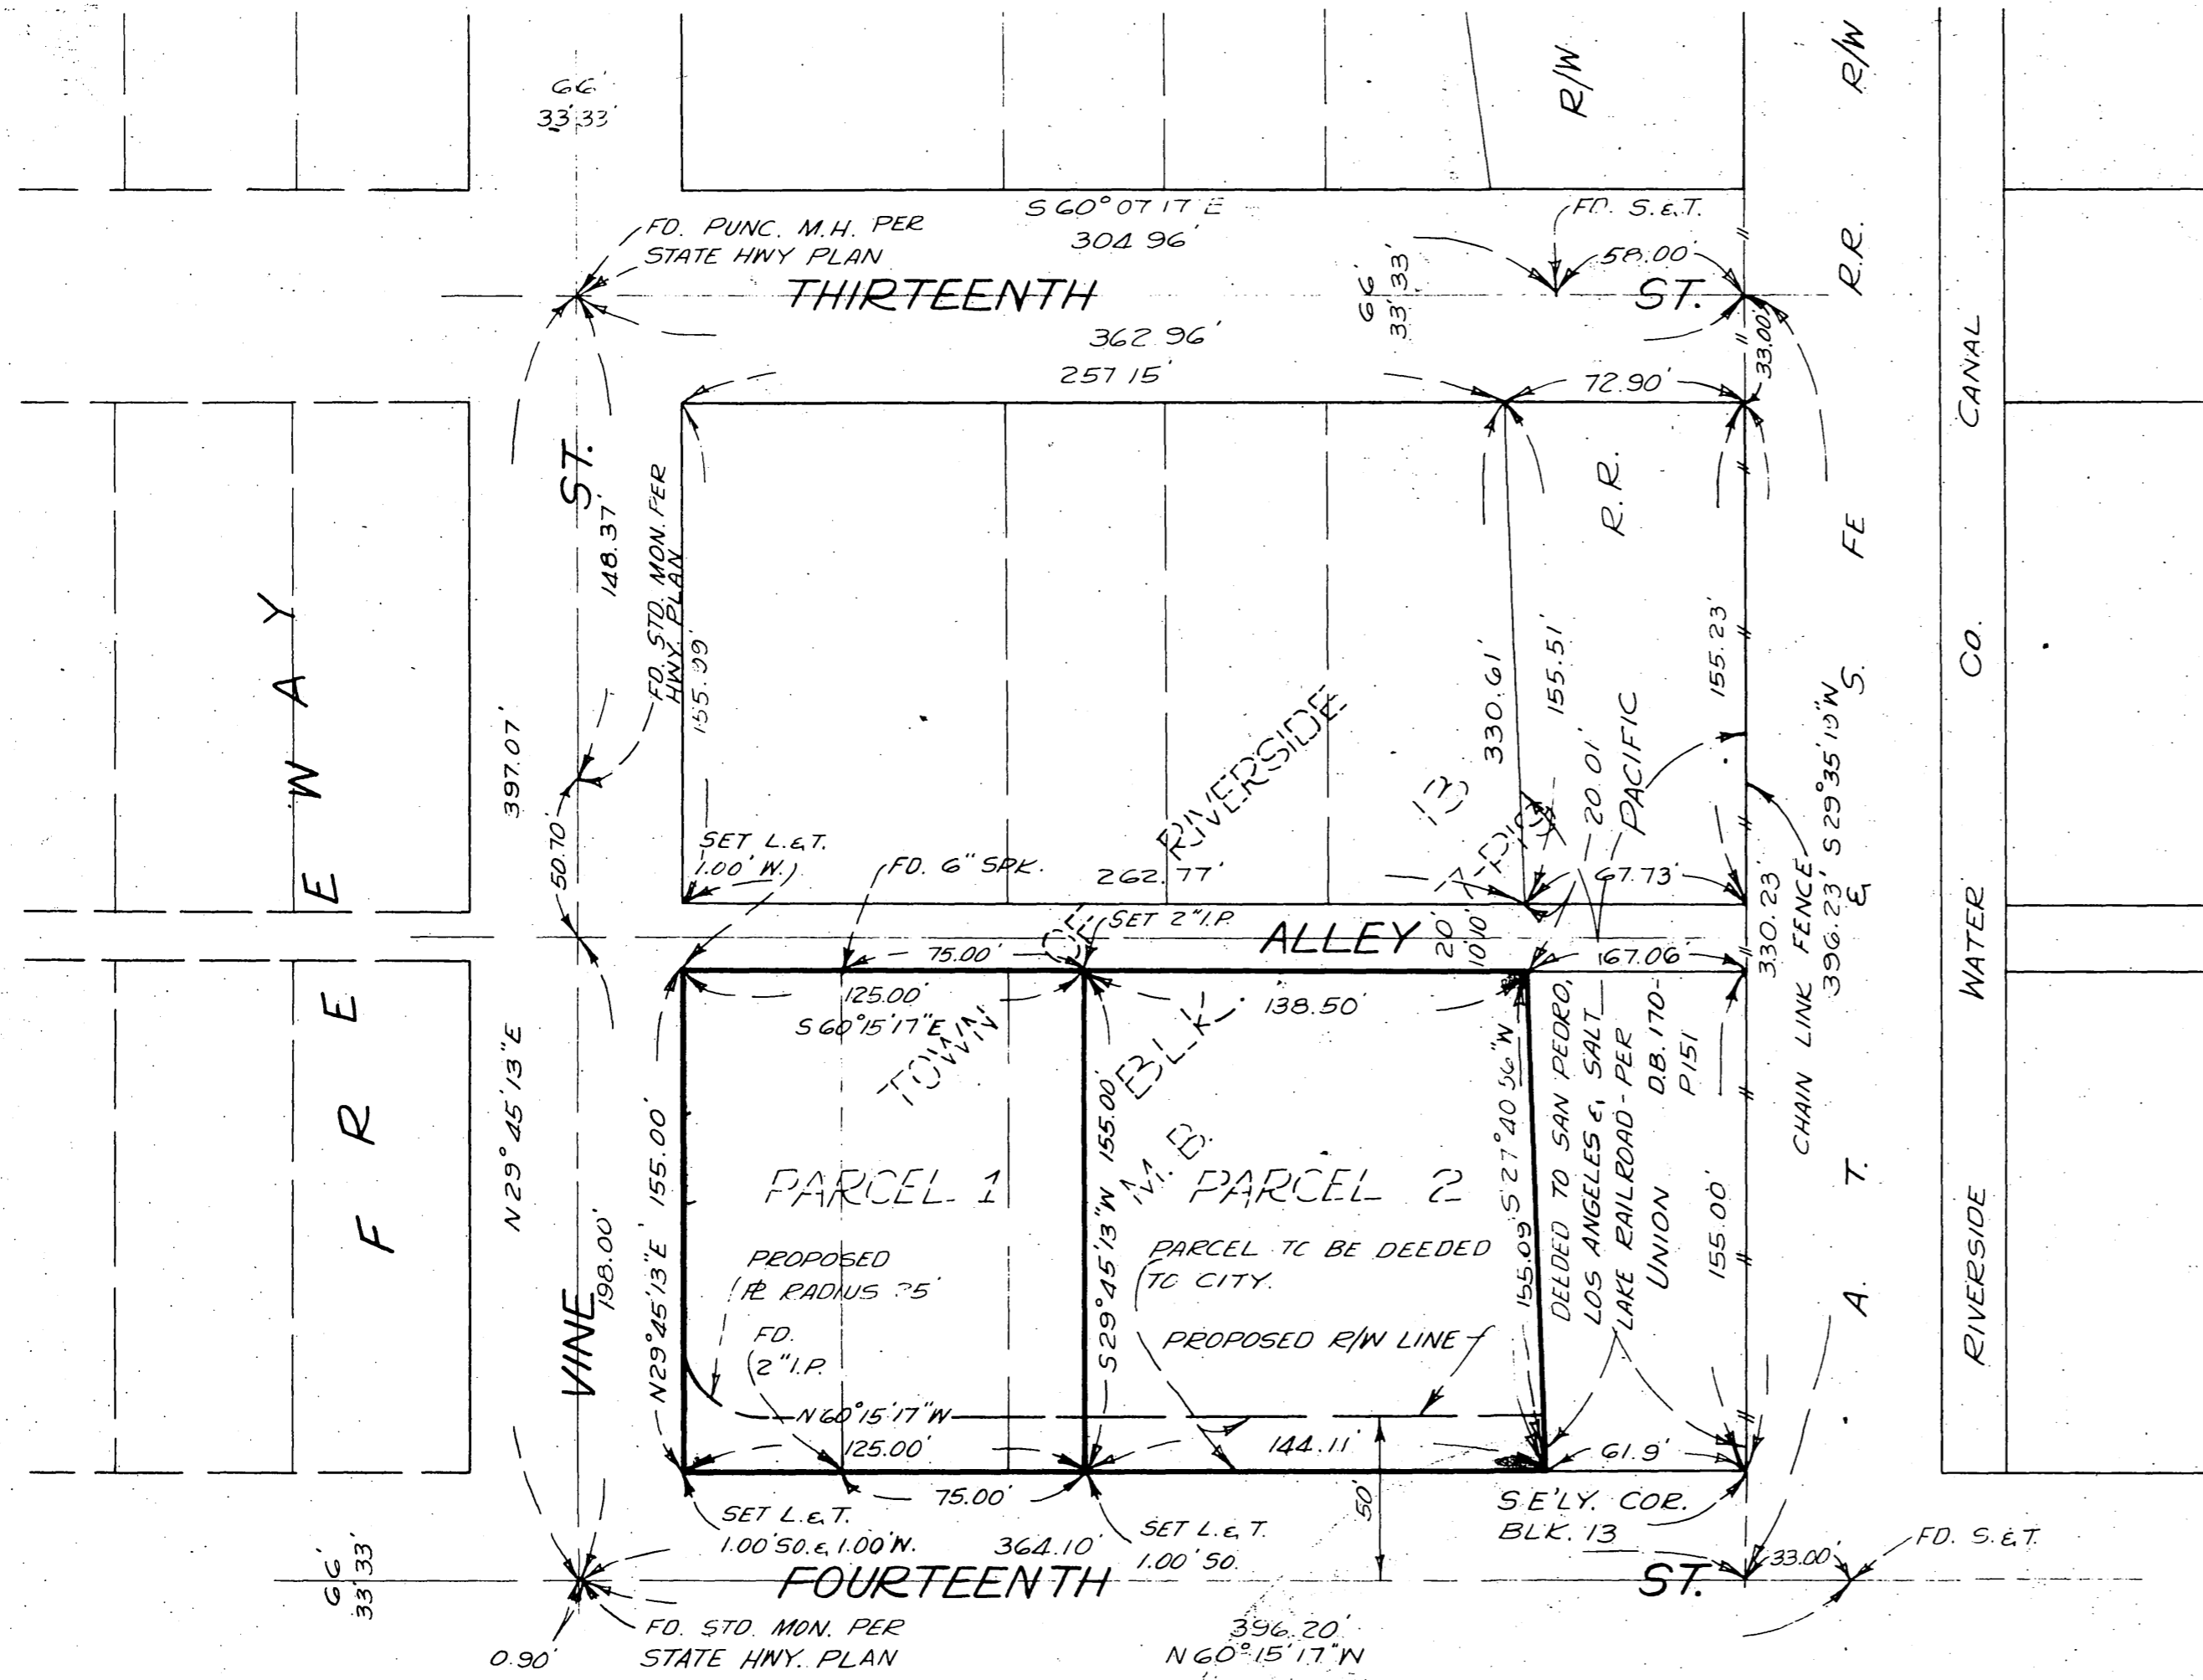

LAND SURVEYOR'S CERTIFICATE

This map correctly represents a survey made by me or under my direction in conformance with the requirements of Chapter 15 of Division 3 of the Business and Professions Code at the request of UNION OIL CO. in JAN 9, 1962

Robert Harold Baker
Licensed Land Surveyor No. 2825

LAND SURVEYOR'S NOTE


Bearings are based on the centerline of 14th Street being N60°15'17"W as shown on State Division of Highway plan for Riverside Freeway.

COUNTY SURVEYOR'S CERTIFICATE

This map has been examined for conformance with the requirements of Chapter 15 of Division 3 of the Business and Professions Code this 7th day of March, 1962.

A.C. KEITH, County Surveyor

By G.T. Worsley Deputy

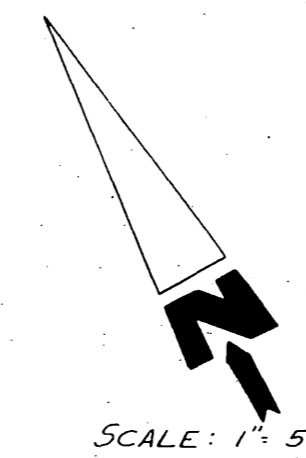

SCALE: 1" = 50'