

IN THE CITY OF RIVERSIDE

RECORD OF SURVEY

Filed for record at the request of County Surveyor this 16 day of August, 1963 at 10:58 A.M. in Book 46 of Record of Survey of Page 49.


Fee \$ 5.00 No. 8622
W.D. BALOGH County Recorder

By Baron B. Vaughn Deputy

OF A PORTION OF LOT 8 OF BALMORAL HEIGHTS AS SHOWN IN MAP BOOK 11 PAGE 93, RECORDS OF RIVERSIDE COUNTY, CALIFORNIA-- LOCATED IN TOWNSHIP 3 SOUTH RANGE 5 WEST, S.B.B.&M.

JUNE 1963 SCALE 1"=100'
J.F. DAVIDSON, C.E.

SURVEYED AT THE REQUEST OF
CARL DAVIS

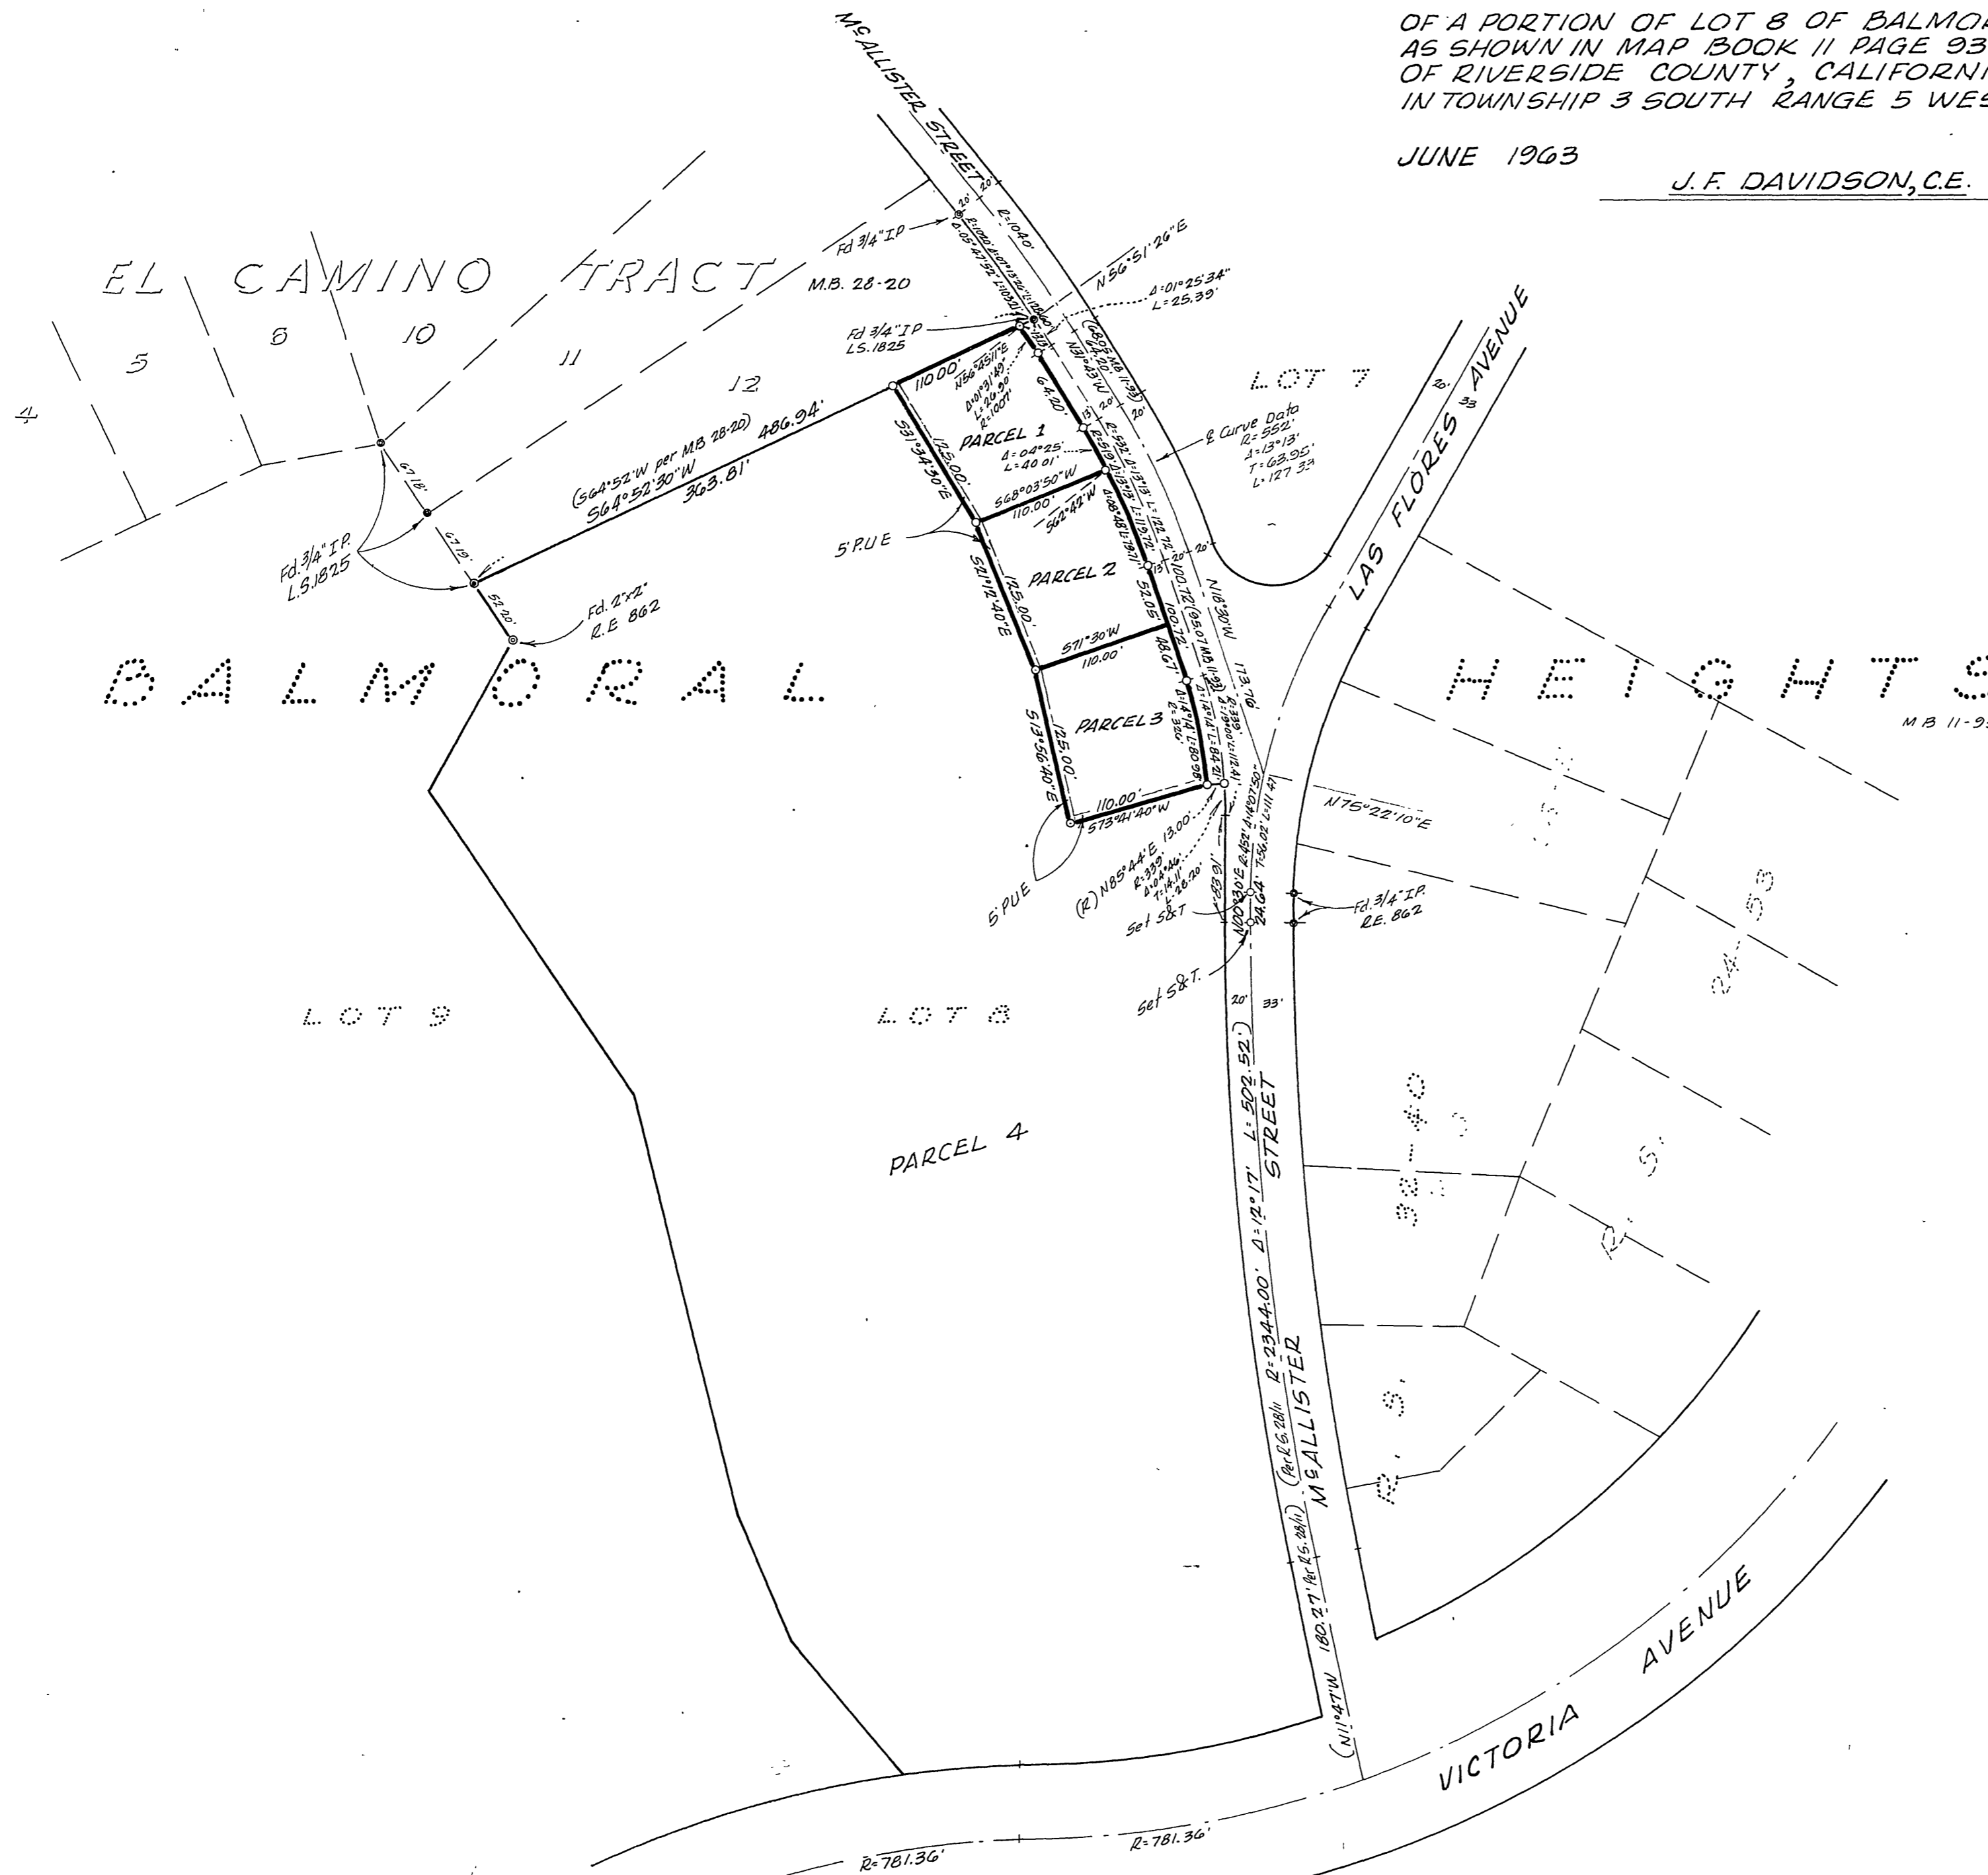


ENGINEER'S CERTIFICATE

This map correctly represents a survey made by me or under my direction in conformance with the requirements of Chapter 15 of Division 3 of the Business and Professions Code at the request of Carl Davis in June, 1963.

J. F. Davidson
Registered Civil Engineer No 862

ENGINEER'S NOTE

Bearings are based on the centerline of McALLISTER STREET which bears N 00° 30' E as shown on map of Balmoral Heights, M B 11-93, Records of Riverside County, California.

 3/4" Iron pipe tagged R.E. 862 set at all points shown thus  unless otherwise indicated.

COUNTY SURVEYOR'S CERTIFICATE

This map has been examined for conformance with the requirements of Chapter 15 of Division 3 of the Business and Professions Code this 15 day of August, 1963.

A.C. KEITH County Surveyor

By A.C. Keith
R.B. 787-50

175-4040