

IN THE CITY OF RIVERSIDE

# RECORD OF SURVEY

SHOWING A PORTION OF LOT 2 IN BLOCK 28 OF ARLINGTON HEIGHTS AS SHOWN BY MAP ON FILE IN BOOK 11 OF MAPS, AT PAGE 20621 THEREOF, RECORDS OF SAN BERNARDINO COUNTY, CALIF.

NOVEMBER 1963

IN T.3S., R.5W., S.B.B. & M.

J.F. DAVIDSON, C.E.


SCALE 1"=60'

### RECORDERS CERTIFICATE

FILED FOR RECORD THIS 7 DAY OF JANUARY 1964 AT 10:11 A.M. IN BOOK 411 OF RECORD OF SURVEY AT PAGE 51, AT THE REQUEST OF THE COUNTY SURVEYOR. FEE \$ 5.00 No. \_\_\_\_\_

W.D. BALOGH - County Recorder

By Caron B. Vaughn Deputy

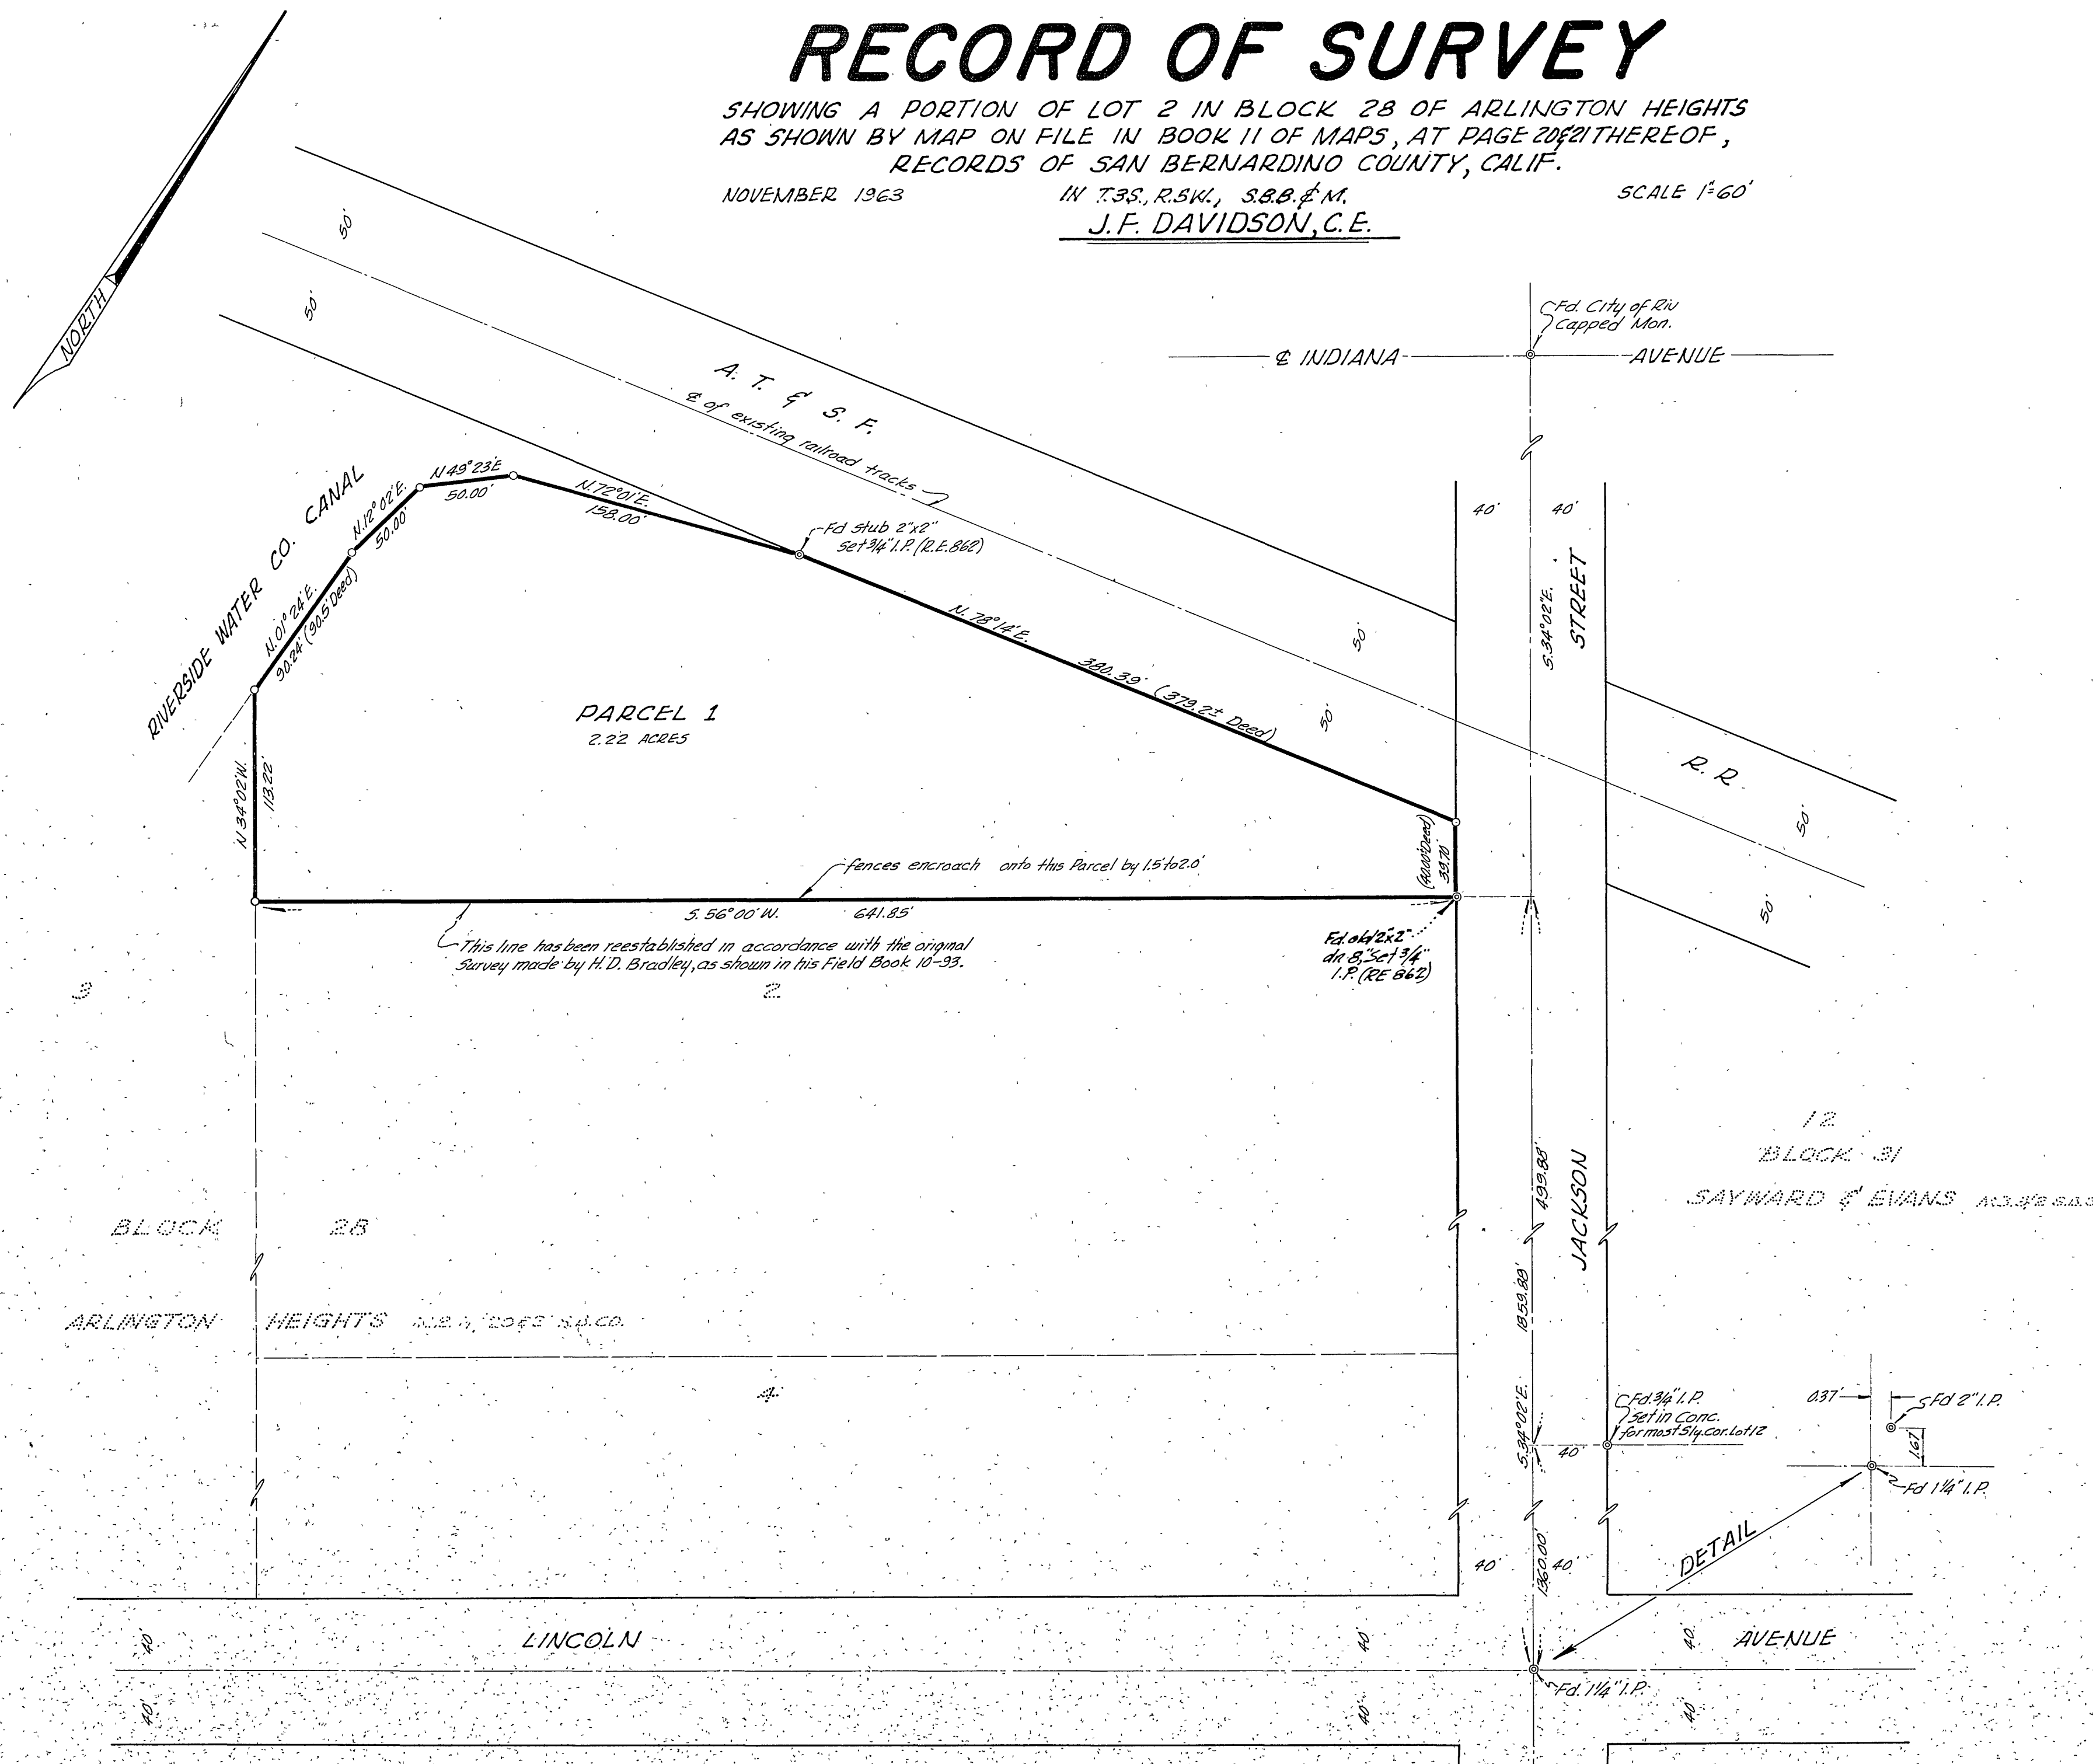

### SURVEYOR'S CERTIFICATE

THIS MAP CORRECTLY REPRESENTS A SURVEY MADE BY ME OR UNDER MY DIRECTION IN CONFORMANCE WITH THE REQUIREMENTS OF THE LAND SURVEYORS ACT, AT THE REQUEST OF JOHN KINZEL IN NOVEMBER, 1962

J.F. Davidson  
Registered Civil Engineer No. 862

### SURVEYORS NOTES

Bearings are based on the Southwesterly right-of-way line of "JACKSON STREET" being S. 34° 02' E. as recorded in Quitclaim Deed to John Kinzel et. ux., received for Record Sept. 28, 1962, Instrument No. 91034, Records of Riverside County, Calif.

o Indicates 3/4" Iron Pipe, tagged R.E. 862, set.

### COUNTY SURVEYOR'S CERTIFICATE

THIS MAP HAS BEEN EXAMINED FOR CONFORMANCE WITH THE REQUIREMENTS OF THE LAND SURVEYORS ACT, THIS 31 DAY OF JANUARY 1964

A.C. KEITH County Surveyor

By A.C. Keith