

RECORD OF SURVEY

IN THE CITY OF RIVERSIDE

OF A PORTION OF LOT 1, BLOCK 2, AND LOT 4, BLOCK 3, OF THE RIVERSIDE LAND AND IRRIGATION CO., M.B. 1, P. 70, RECORDS OF SAN BERNARDINO COUNTY; AND A PORTION OF JACKSON STREET VACATED, BOOK 2529, P. 251, OFFICIAL RECORDS OF RIVERSIDE COUNTY CALIF. SEC 6 T 3 S R 5 W SBB 8 M

JULY 1964

RECORDER'S CERTIFICATE

Filed for record this 31 day of July, 1964 at 11:20 A.M. in Book 43 of Record of Surveys at page 29 at the request of the County Surveyor.

W.D. Balough County Recorder

Fee \$ 5.00
No. _____

By Claude E. King Deputy

SURVEYOR'S CERTIFICATE

This map correctly represents a survey made by me or under my direction in conformance with the requirements of the Land Surveyors' Act at the request of Penn-Ritter Mortgage Company, July 1964

Claude E. King R.E. 13,386

COUNTY SURVEYOR'S CERTIFICATE

This map has been examined for conformance with the requirements of the Land Surveyors' Act this 31 day of July 1964.


A.C. Keith County Surveyor

By W. Maible Deputy

SURVEYOR'S NOTES

Basis of Bearing is the centerline of Van Buren Blvd., as shown on Record of Survey 28/80, Records of Riverside County, California. Being N 0° 20' 40" E

- Indicates Monument Found
- Indicates 1" Iron Pipe Set and Tagged R.E. 13386

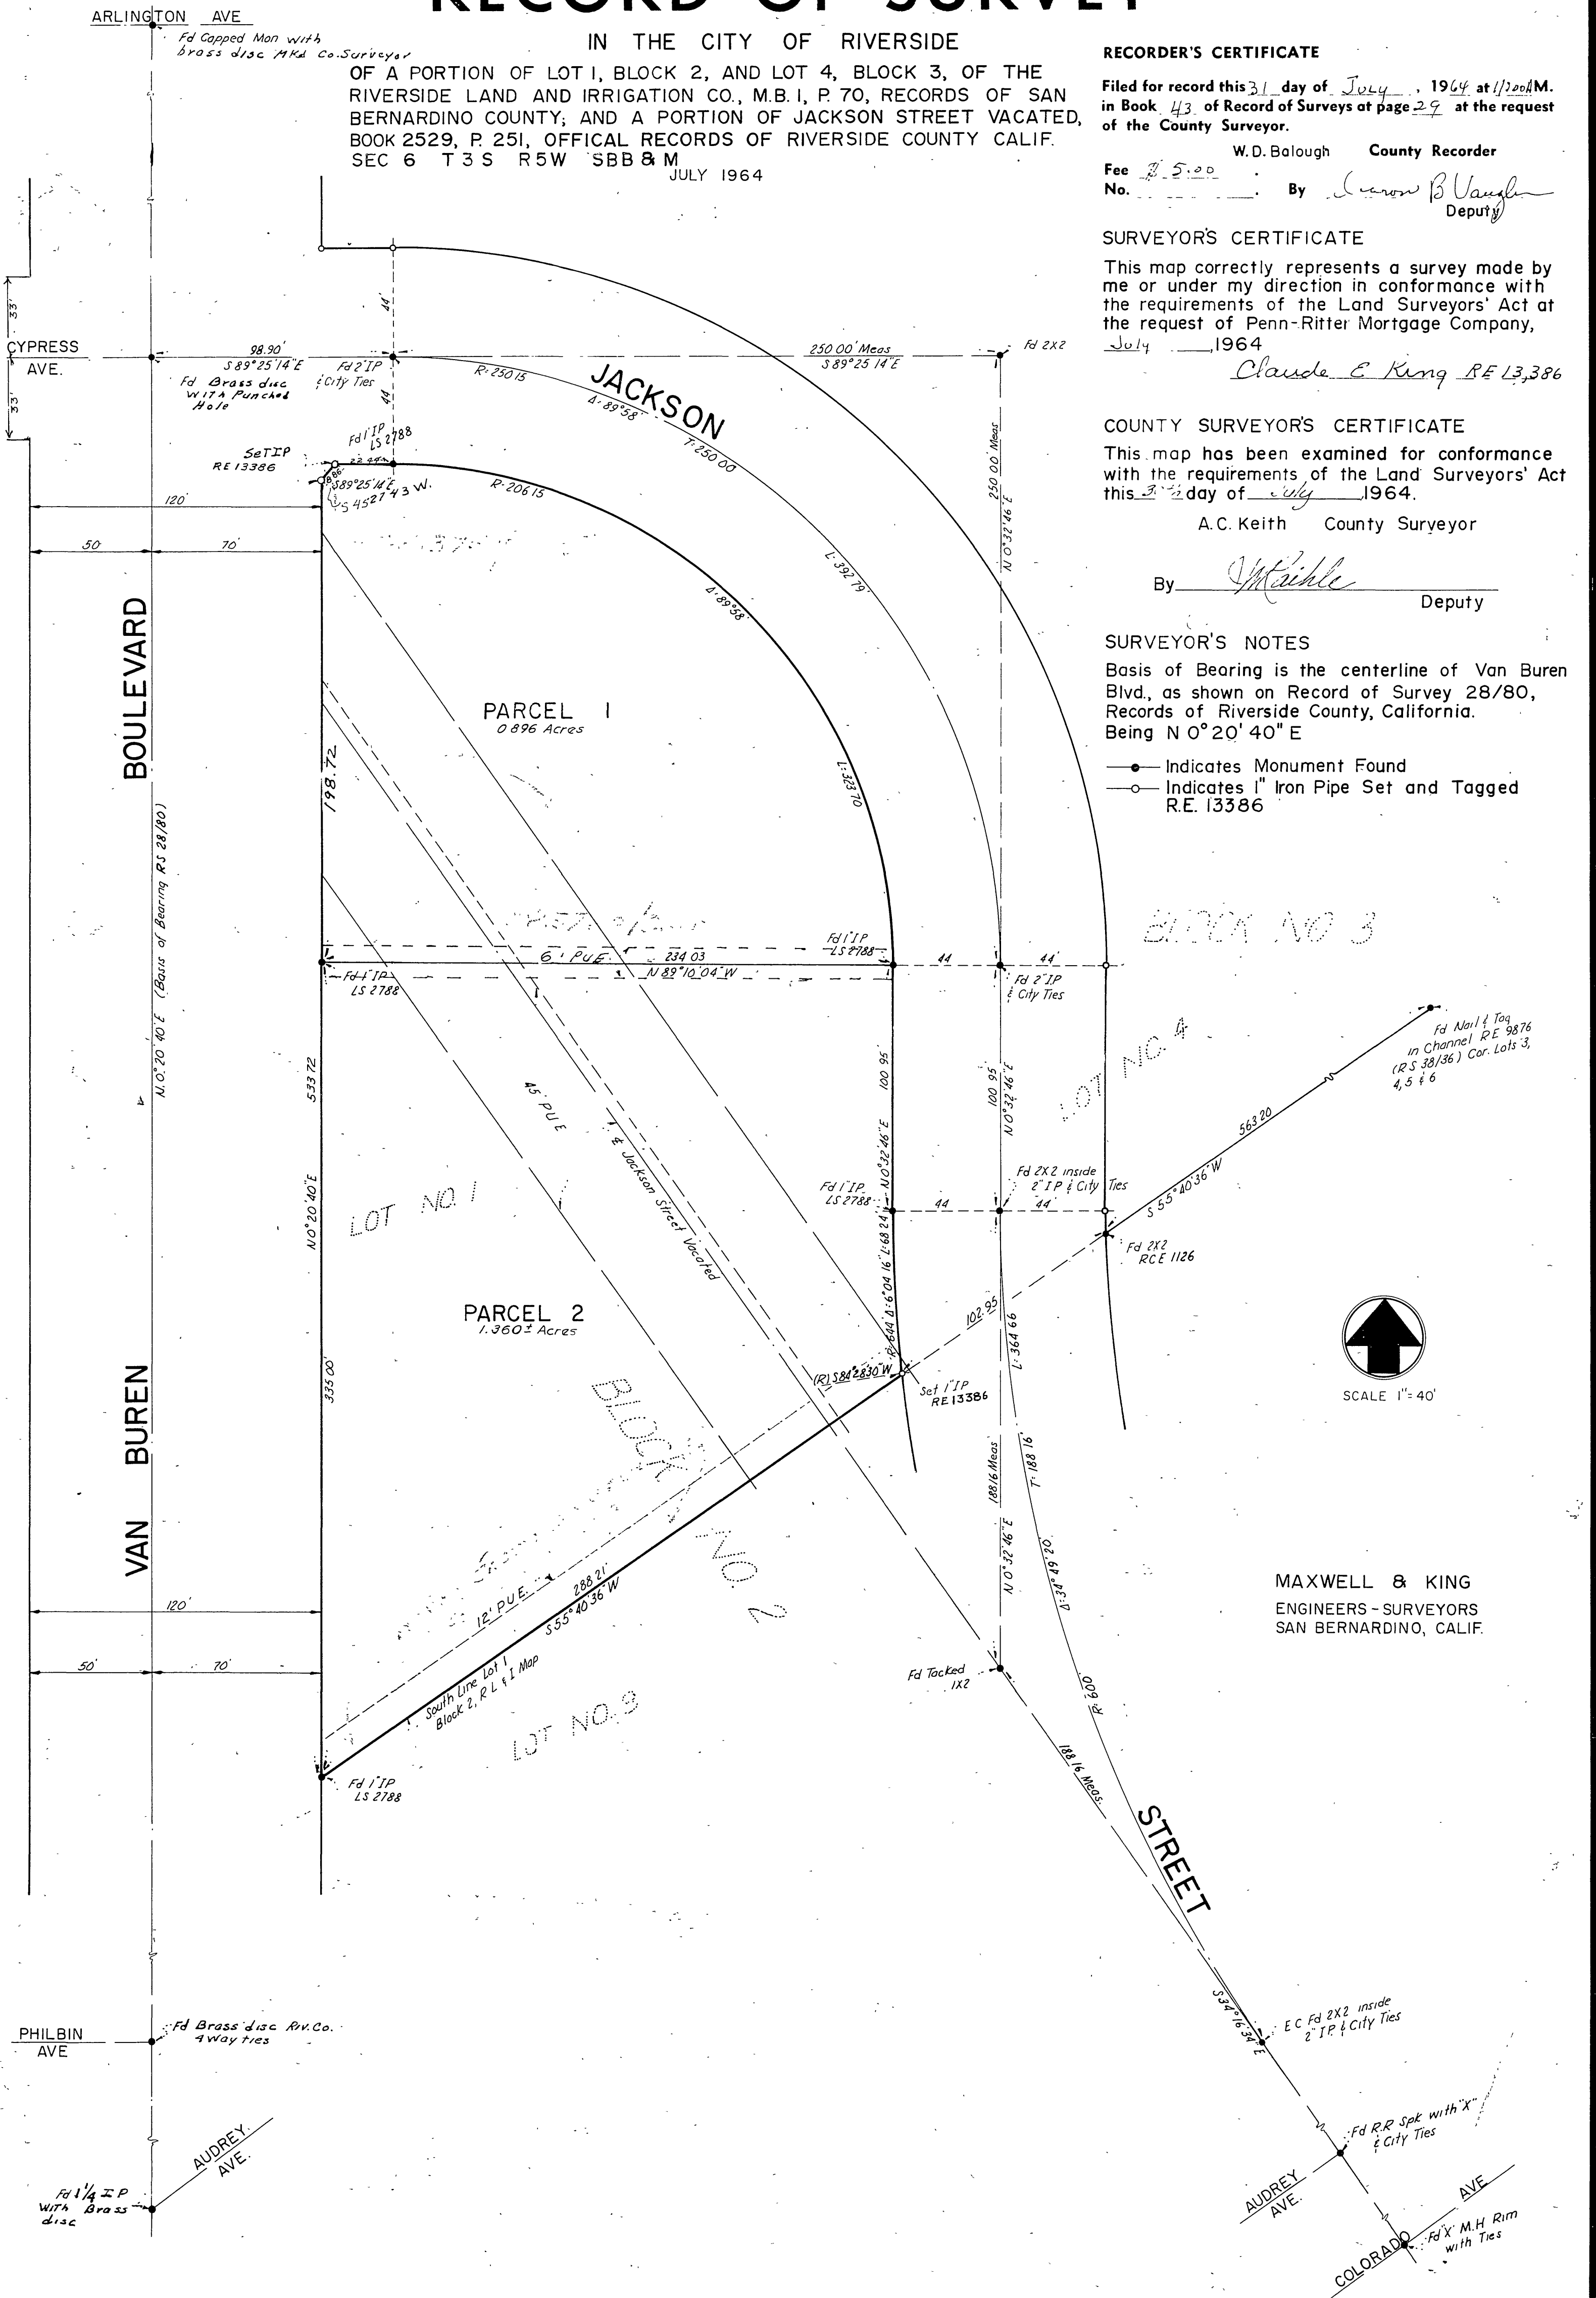

MAXWELL & KING
ENGINEERS - SURVEYORS
SAN BERNARDINO, CALIF.