

# IN THE CITY OF RIVERSIDE RECORD OF SURVEY

OF A PORTION OF LOT 1, BLOCK 30 OF THE LANDS OF THE RIVERSIDE LAND AND IRRIGATING CO., MAP BOOK 1, PAGE 70, RECORDS OF SAN BERNARDINO COUNTY, CALIFORNIA. SEC. B T.3S., R.5W., S.B.B. & M.

JUNE, 1964


SCALE 1"=50'

CRAWLEY & HAWKINS ENGINEERS & SURVEYORS  
RIVERSIDE, CALIFORNIA

### RECORDER'S CERTIFICATE

Filed for record this 23 day of SEPTEMBER 1964 at 2:10 P.M. in Book 43 of Record of Surveys at page 66 at the request of the County Surveyor.

Fee \$5.00  
No. 11,297. By Dean B. Vaughn Deputy  
W.D. BALOGH, County Recorder

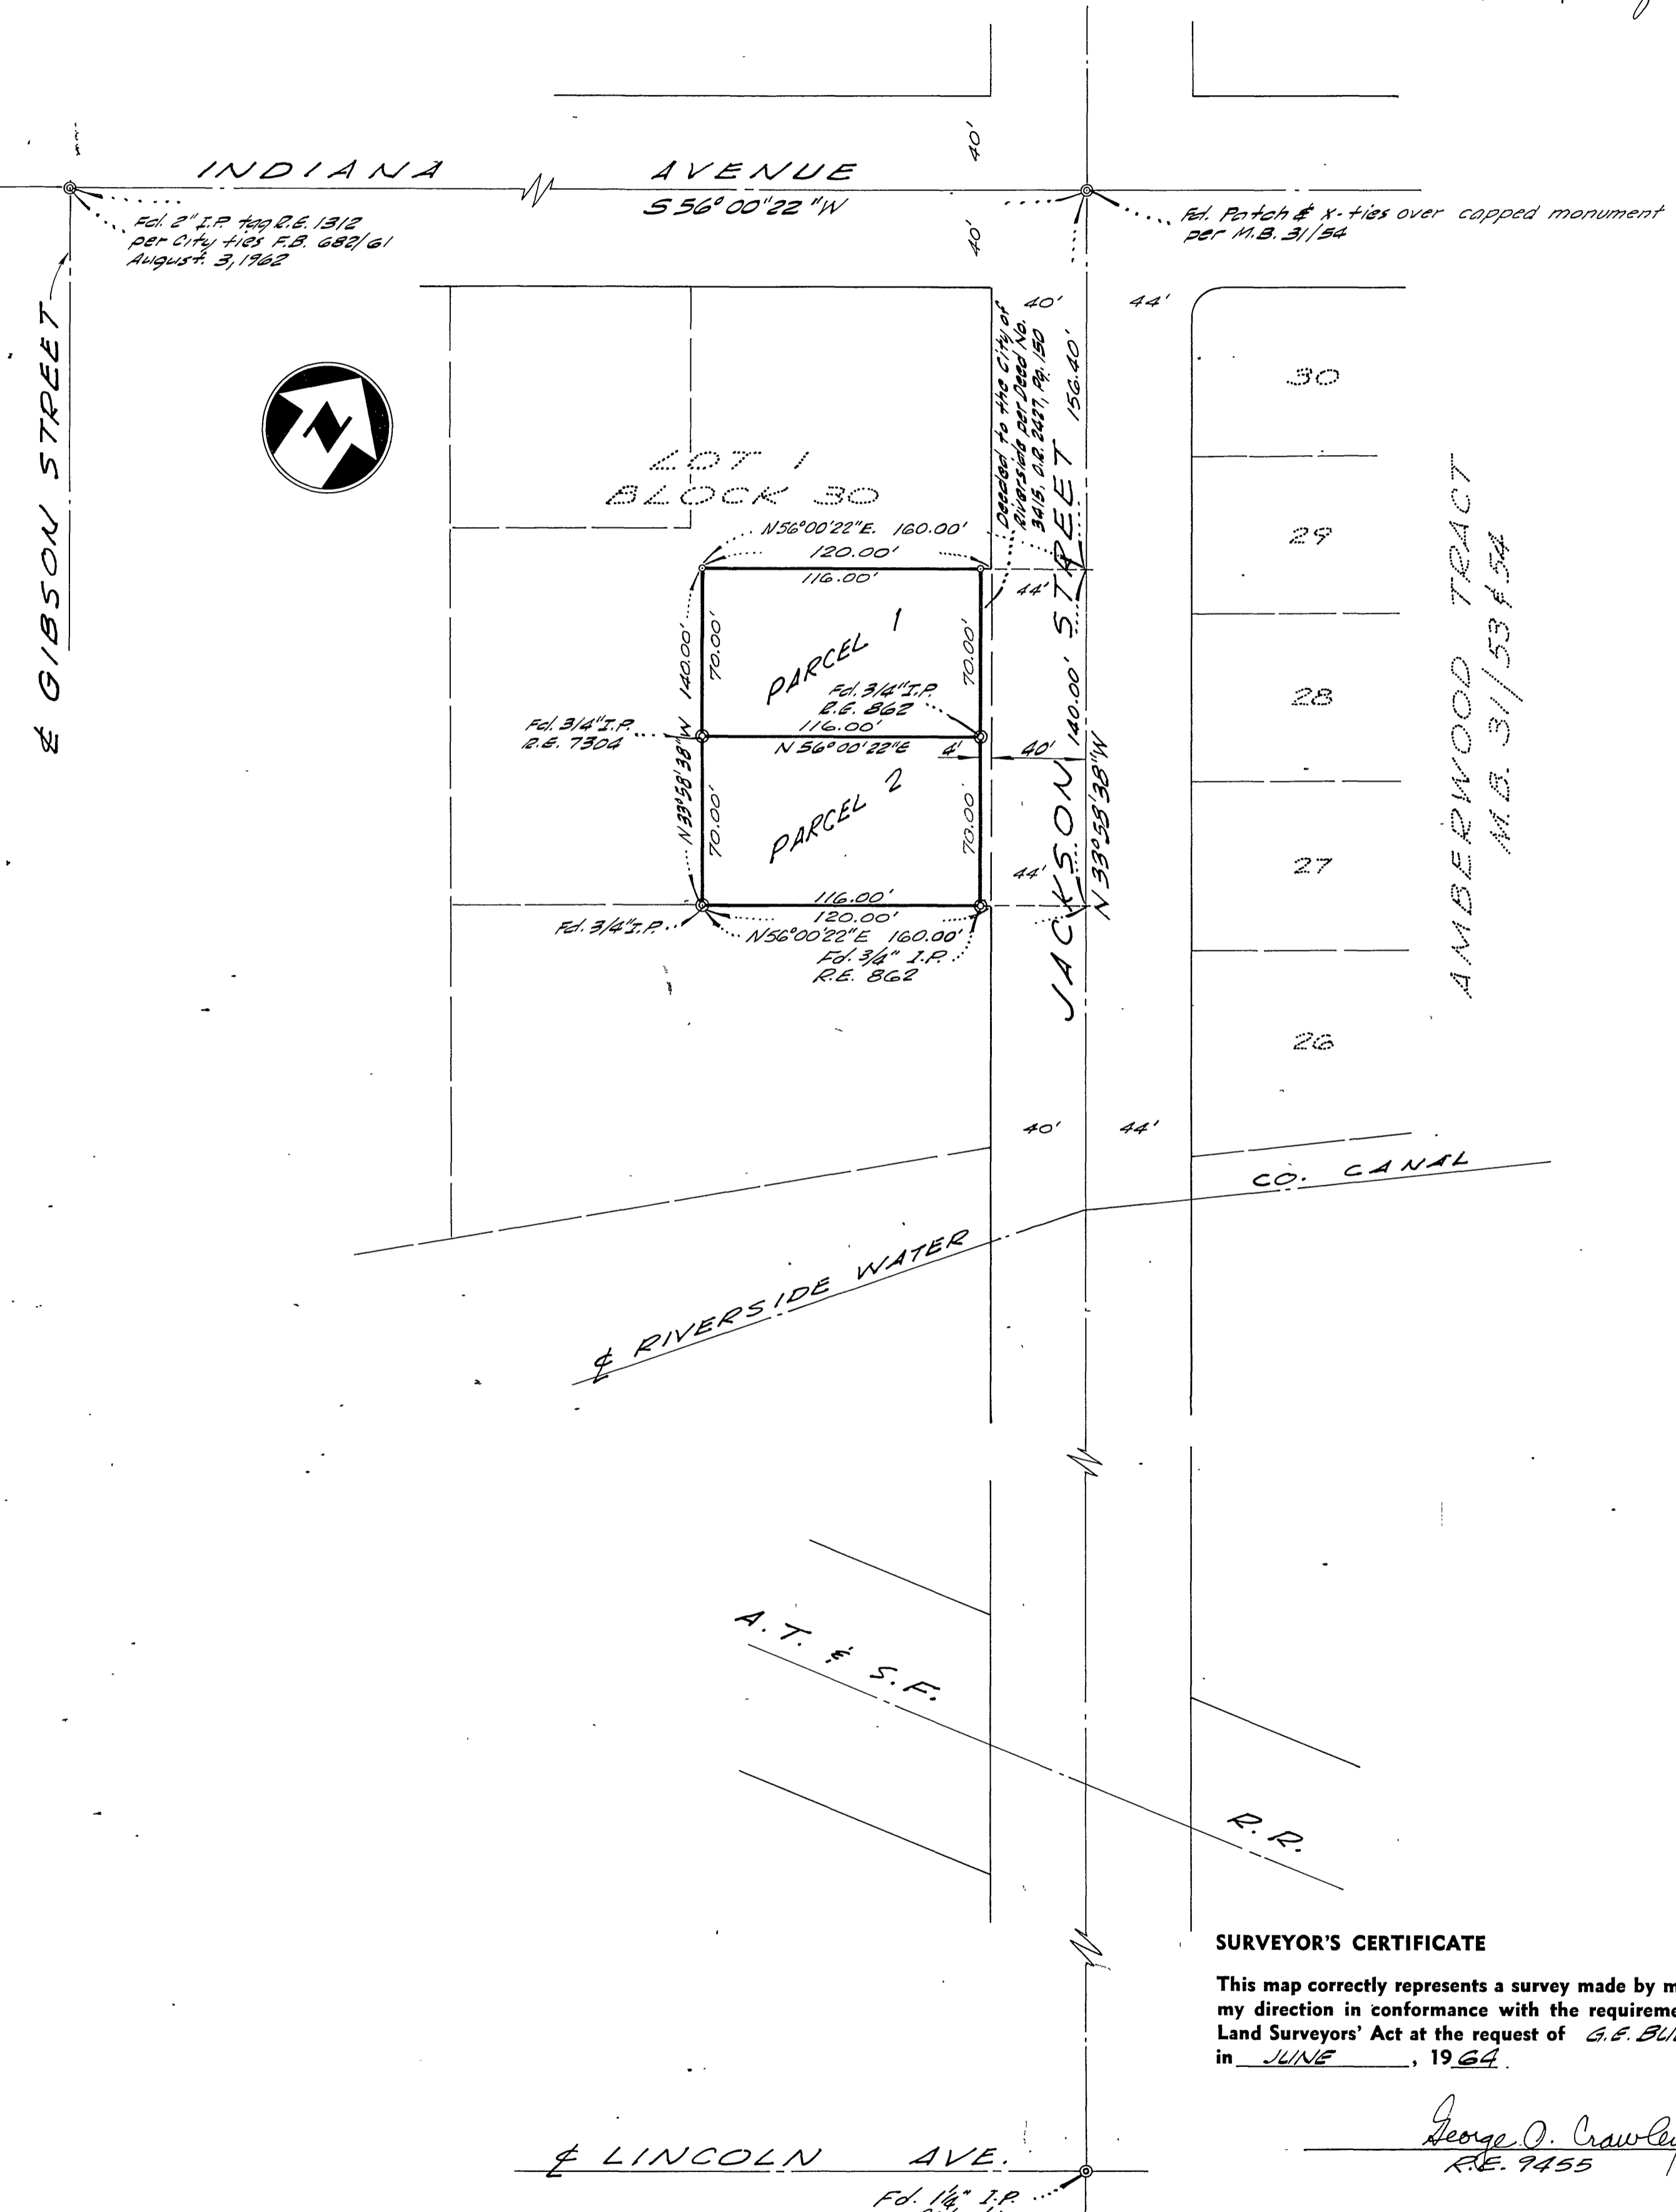

### SURVEYOR'S CERTIFICATE

This map correctly represents a survey made by me or under my direction in conformance with the requirements of the Land Surveyors' Act at the request of G.E. BUELL in JUNE, 1964.

George O. Crawley  
R.E. 9455

### SURVEYOR'S NOTE

Basis of Bearings taken from the centerline of JACKSON ST. being N 33° 58' 38" W per Amberwood Tract, M.B. 31/53, 54.

- Indicates 3/4" Iron Pipe set tagged R.E. 9455
- ⊙ Indicates found monument

### COUNTY SURVEYOR'S CERTIFICATE

This map has been examined for conformance with the requirements of the Land Surveyors' Act this 22nd day of September, 1964.

A.C. KEITH County Surveyor

By [Signature] Deputy  
R.E. 51/52