

IN THE CITY OF RIVERSIDE.

RECORD OF SURVEY

OF LOTS 40, 41, AND 77 AND PORTIONS OF LOTS 42, 43, 44, 45, 65, 66, 67, 68, AND 76 OF MC CLASKEY TRACT, AS SHOWN ON MAP ON FILE IN BOOK 10, PGS. 36 AND 37 OF MAPS, ALSO LOTS 1 THROUGH 14 OF MC CLASKEY TRACT NO. 2, AS SHOWN ON MAP ON FILE IN BOOK 14, PG 27 OF MAPS, ALSO PORTIONS OF BLOCKS 34, 35 AND 36 OF RIVERVIEW ADDITION TRACT NO. 5, AS SHOWN ON MAP ON FILE IN BOOK 7, PG. 7 OF MAPS, RECORDS OF RIVERSIDE COUNTY, ALSO PORTIONS OF THE SW 1/4 OF SECTION 31 AND THE SW 1/4 OF SECTION 32, T2S, R5W, S.B.B. AND M.

APRIL 1965

CITY OF RIVERSIDE
PUBLIC WORKS

SCALE 1"=200'

RIVERSIDE

CALIFORNIA

RECORDERS CERTIFICATE.


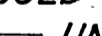
FILED FOR RECORD THIS 14 DAY OF APRIL
1966 AT 2:15 P.M. IN BOOK 48
OF RECORD OF SURVEY AT PAGES 60-61-62-63-64
REQUEST OF THE COUNTY SURVEYOR 62-63-64
FEE None W.D. BALOGH COUNTY RECORDER
NO _____ BY Dean B. Vaughn
DEPUTY

SURVEYOR'S CERTIFICATE.

THIS MAP CORRECTLY REPRESENTS A
SURVEY MADE BY ME OR UNDER MY DIRECTION
IN CONFORMANCE WITH REQUIREMENTS OF LAND
SURVEYORS ACT AT THE REQUEST OF CITY
COUNCIL IN APRIL, 1965

[Signature]
CITY ENGINEER (R.C.E. No. 8894)


ENGINEER'S NOTES.

1. BEARINGS SHOWN ARE GRID AND DERIVED FROM LAMBERT GRID CALIFORNIA ZONE 6.
2. FOUND MONUMENTS AS NOTED AT ALL POINTS SHOWN THUS: 
3. SET 1/4" I.P. TAGGED CITY ENGINEER AT ALL POINTS SHOWN THUS:  UNLESS OTHERWISE NOTED.

COUNTY SURVEYOR'S CERTIFICATE.

THIS MAP HAS BEEN EXAMINED FOR CONFORMANCE WITH THE REQUIREMENTS OF THE LAND SURVEYORS ACT THIS 14 DAY OF April 1966
A.C. KEITH - COUNTY SURVEYOR.

BY *[Signature]* DEPUTY

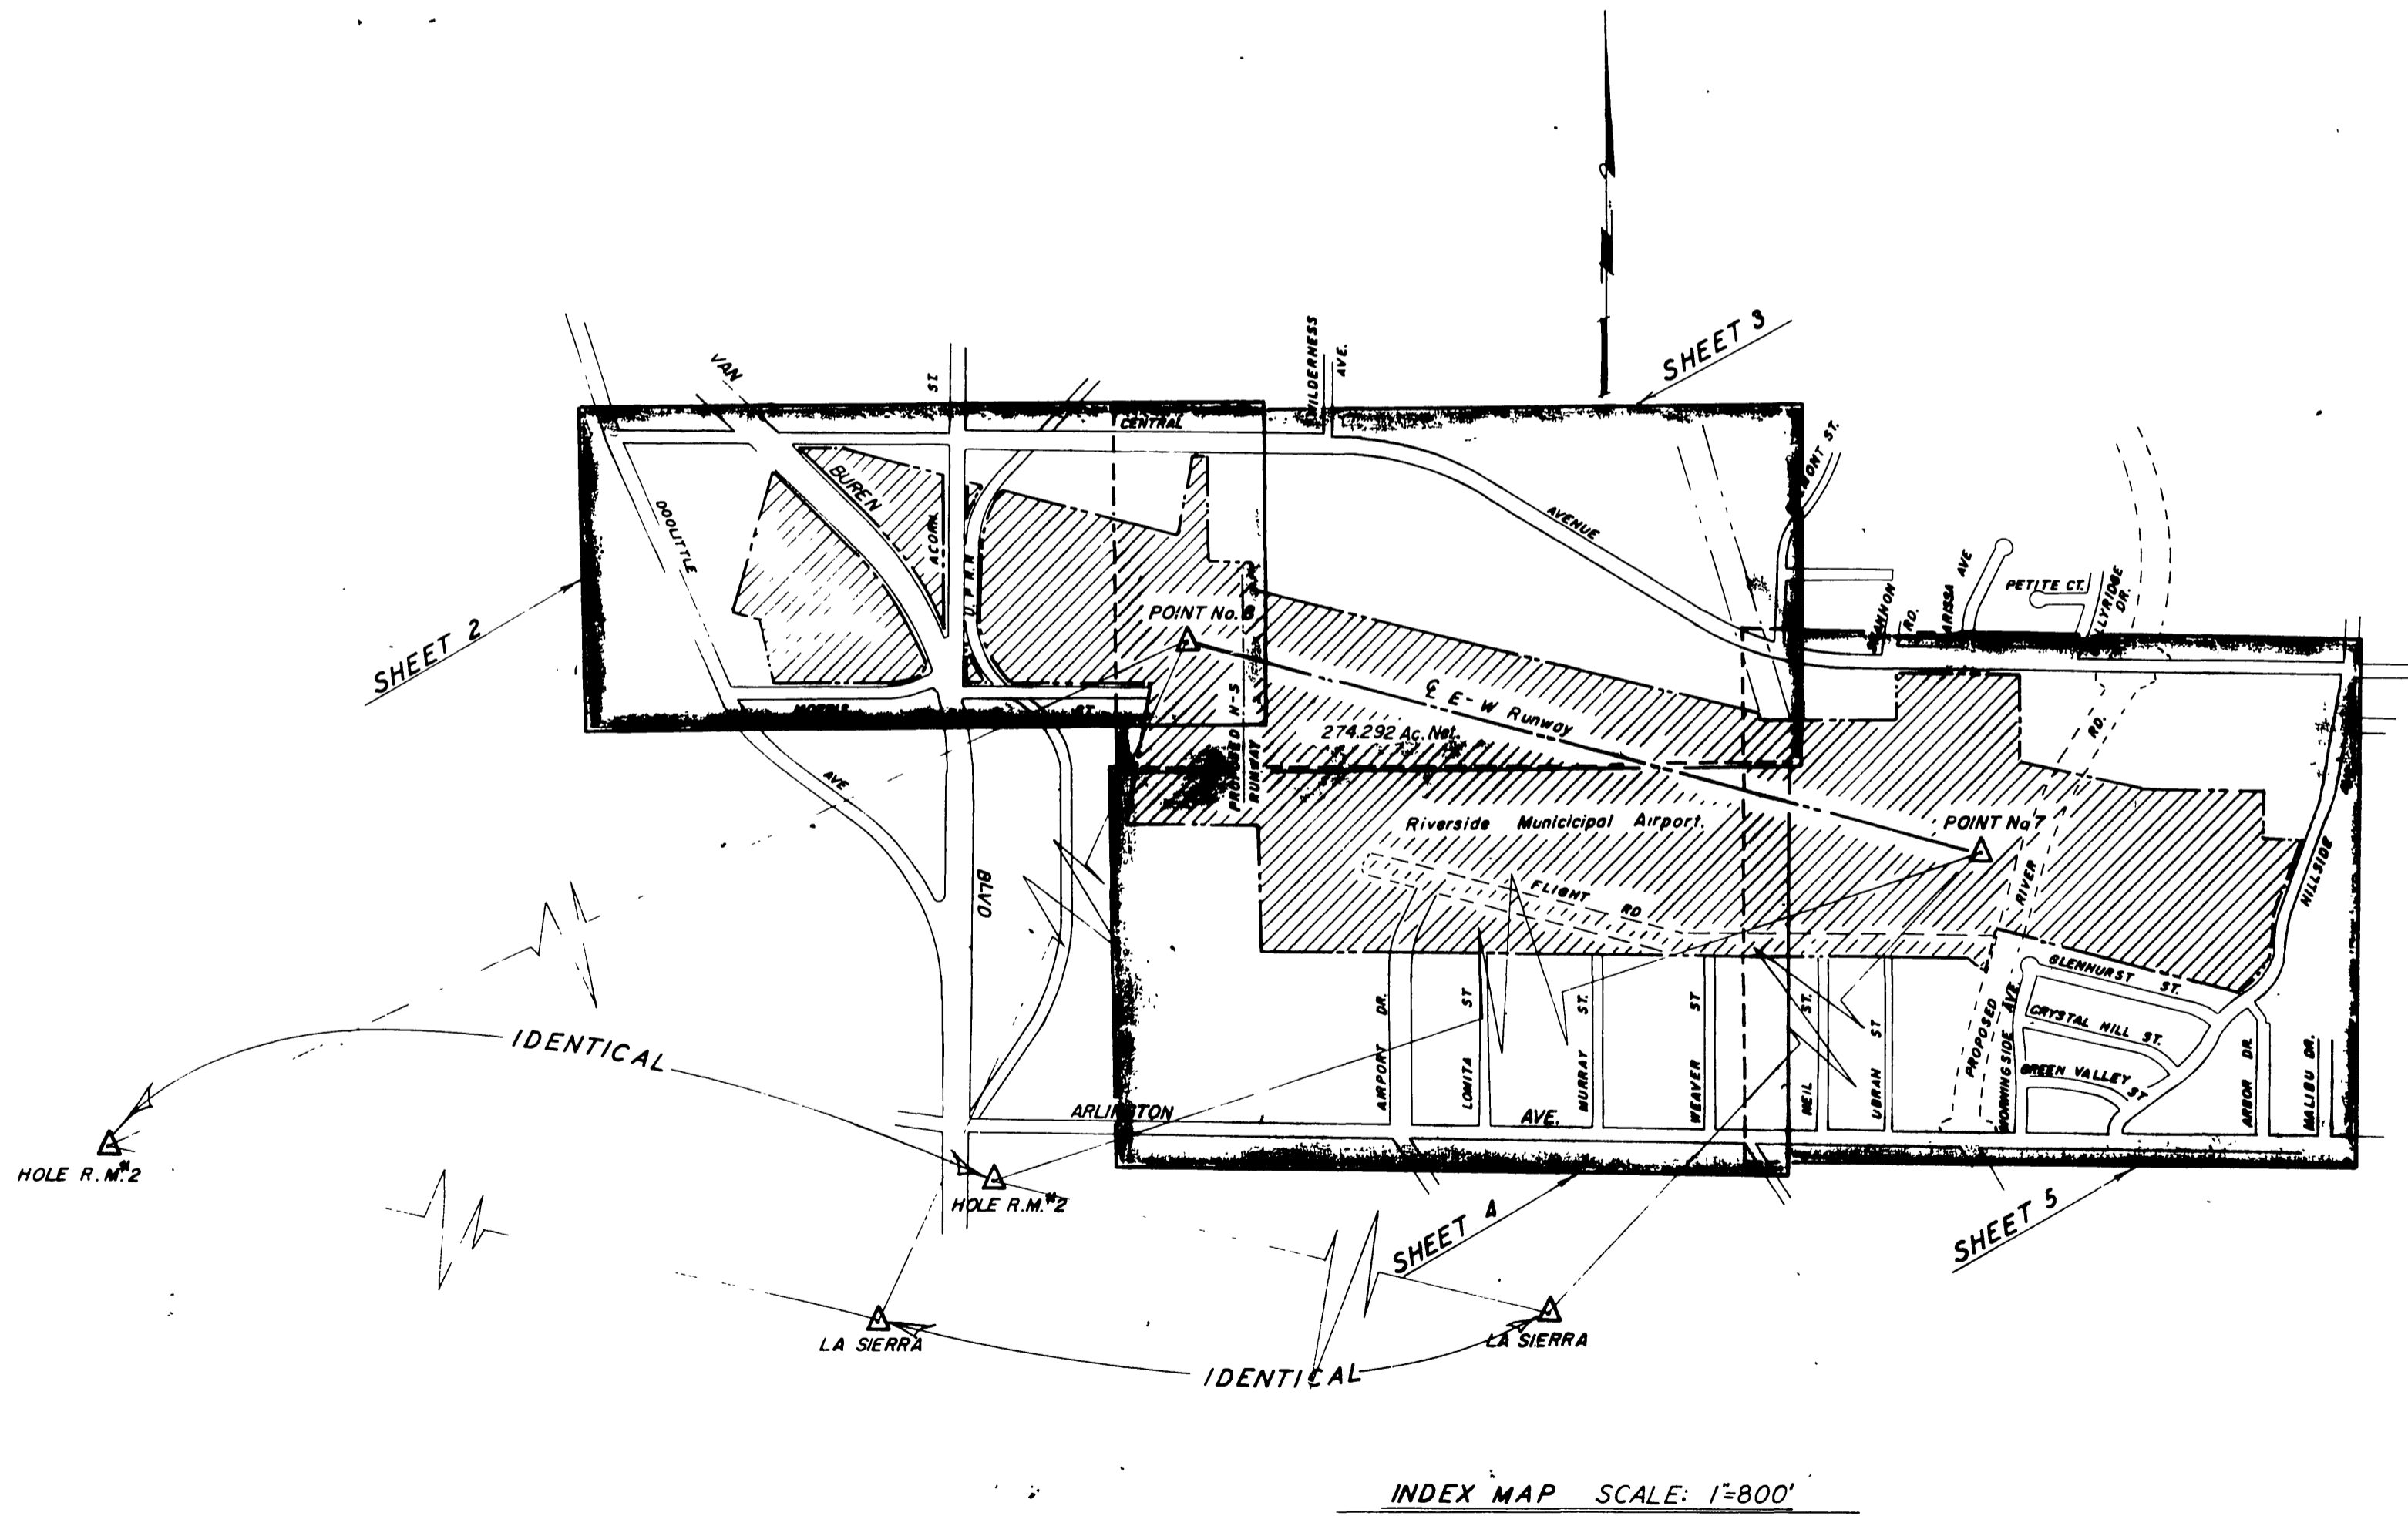

R.S. 48/60

R.S. 48/60

48/161

IN THE CITY OF RIVERSIDE

RECORD OF SURVEY


OF LOTS 40, 41, AND 77 AND PORTIONS OF LOTS 42, 43, 44, 45, 65, 66, 67, 68, AND 76 OF MC CLASKEY TRACT, AS SHOWN ON MAP ON FILE IN BOOK 10, PGS. 36 AND 37 OF MAPS, ALSO LOTS 1 THROUGH 14 OF MC CLASKEY TRACT NO. 2, AS SHOWN ON MAP ON FILE IN BOOK 14, PG. 27 OF MAPS, ALSO PORTIONS OF BLOCKS 34, 35 AND 36 OF RIVERVIEW ADDITION TRACT NO. 5, AS SHOWN ON MAP ON FILE IN BOOK 7, PG. 7 OF MAPS, RECORDS OF RIVERSIDE COUNTY, ALSO PORTIONS OF THE SW 1/4 OF SECTION 31 AND THE SW 1/4 OF SECTION 32, T2S, R5W, S B B AND M

APRIL 1965

CITY OF RIVERSIDE,
PUBLIC WORKS

SCALE 1"=200'

RIVERSIDE CALIFORNIA

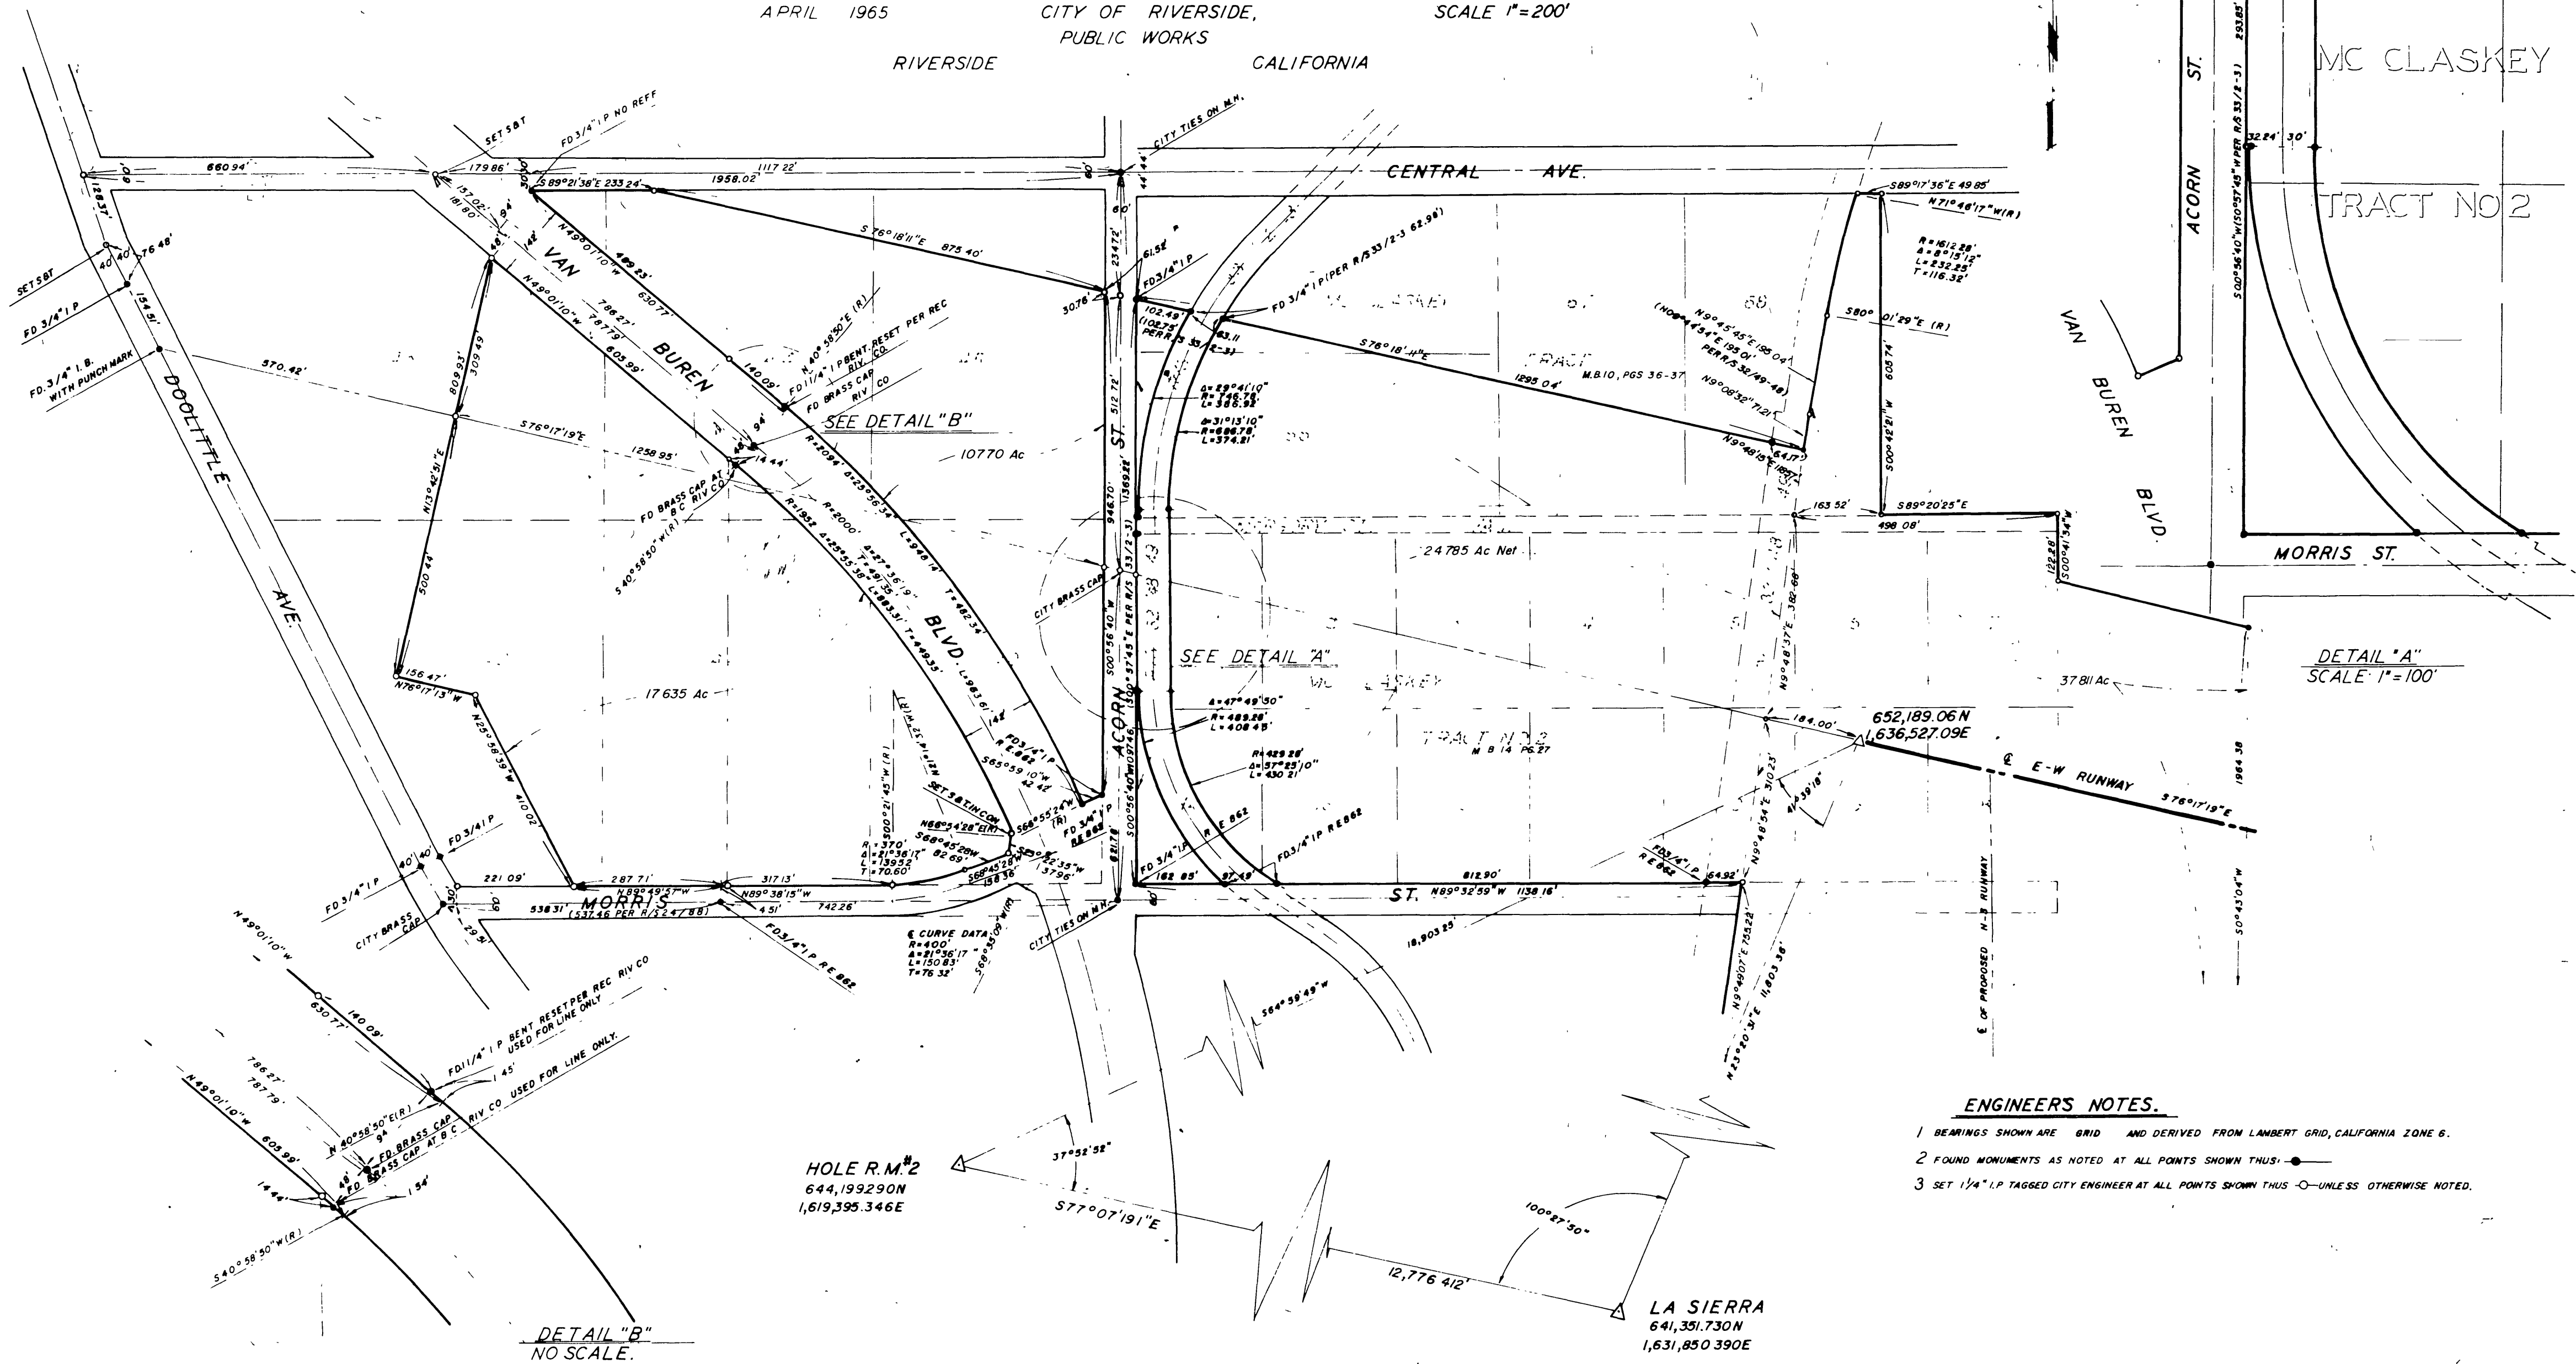

MC CLASKEY
TRACT NO 2

DETAIL "A"
SCALE: 1"=100'

DETAIL "B"
NO SCALE.

ENGINEERS NOTES.

- 1 BEARINGS SHOWN ARE GRID AND DERIVED FROM LAMBERT GRID, CALIFORNIA ZONE 6.
- 2 FOUND MONUMENTS AS NOTED AT ALL POINTS SHOWN THUS: ●
- 3 SET 1/4" I.P. TAGGED CITY ENGINEER AT ALL POINTS SHOWN THUS: ○ UNLESS OTHERWISE NOTED.

R.S.48/61

R.S.48/61

IN THE CITY OF RIVERSIDE

RECORD OF SURVEY

OF LOTS 40, 41, AND 77 AND PORTIONS OF LOTS 42, 43, 44, 45, 65, 66, 67, 68, AND 76 OF MC CLASKEY TRACT, AS SHOWN ON MAP ON FILE IN BOOK 10, PGS. 36 AND 37 OF MAPS, ALSO LOTS 1 THROUGH 14 OF MC CLASKEY TRACT NO. 2, AS SHOWN ON MAP ON FILE IN BOOK 14, PG. 27 OF MAPS, ALSO PORTIONS OF BLOCKS 34, 35 AND 36 OF RIVERVIEW ADDITION TRACT NO. 5, AS SHOWN ON MAP ON FILE IN BOOK 7, PG. 7 OF MAPS, RECORDS OF RIVERSIDE COUNTY, ALSO PORTIONS OF THE SW 1/4 OF SECTION 31 AND THE SW 1/4 OF SECTION 32, T2S, R5W, S.B.B. AND M.

APRIL 1965


CITY OF RIVERSIDE
PUBLIC WORKS.

SCALE 1"=200'

RIVERSIDE CALIFORNIA.

ENGINEER'S NOTES

1. BEARINGS SHOWN ARE GRID AND DERIVED FROM LAMBERT GRID, CALIFORNIA ZONE 6.
2. FOUND MONUMENTS AS NOTED AT ALL POINTS SHOWN THUS: —●—
3. SET 1/4" I.P. TAGGED CITY ENGINEER AT ALL POINTS SHOWN THUS: —○— UNLESS OTHERWISE NOTED.

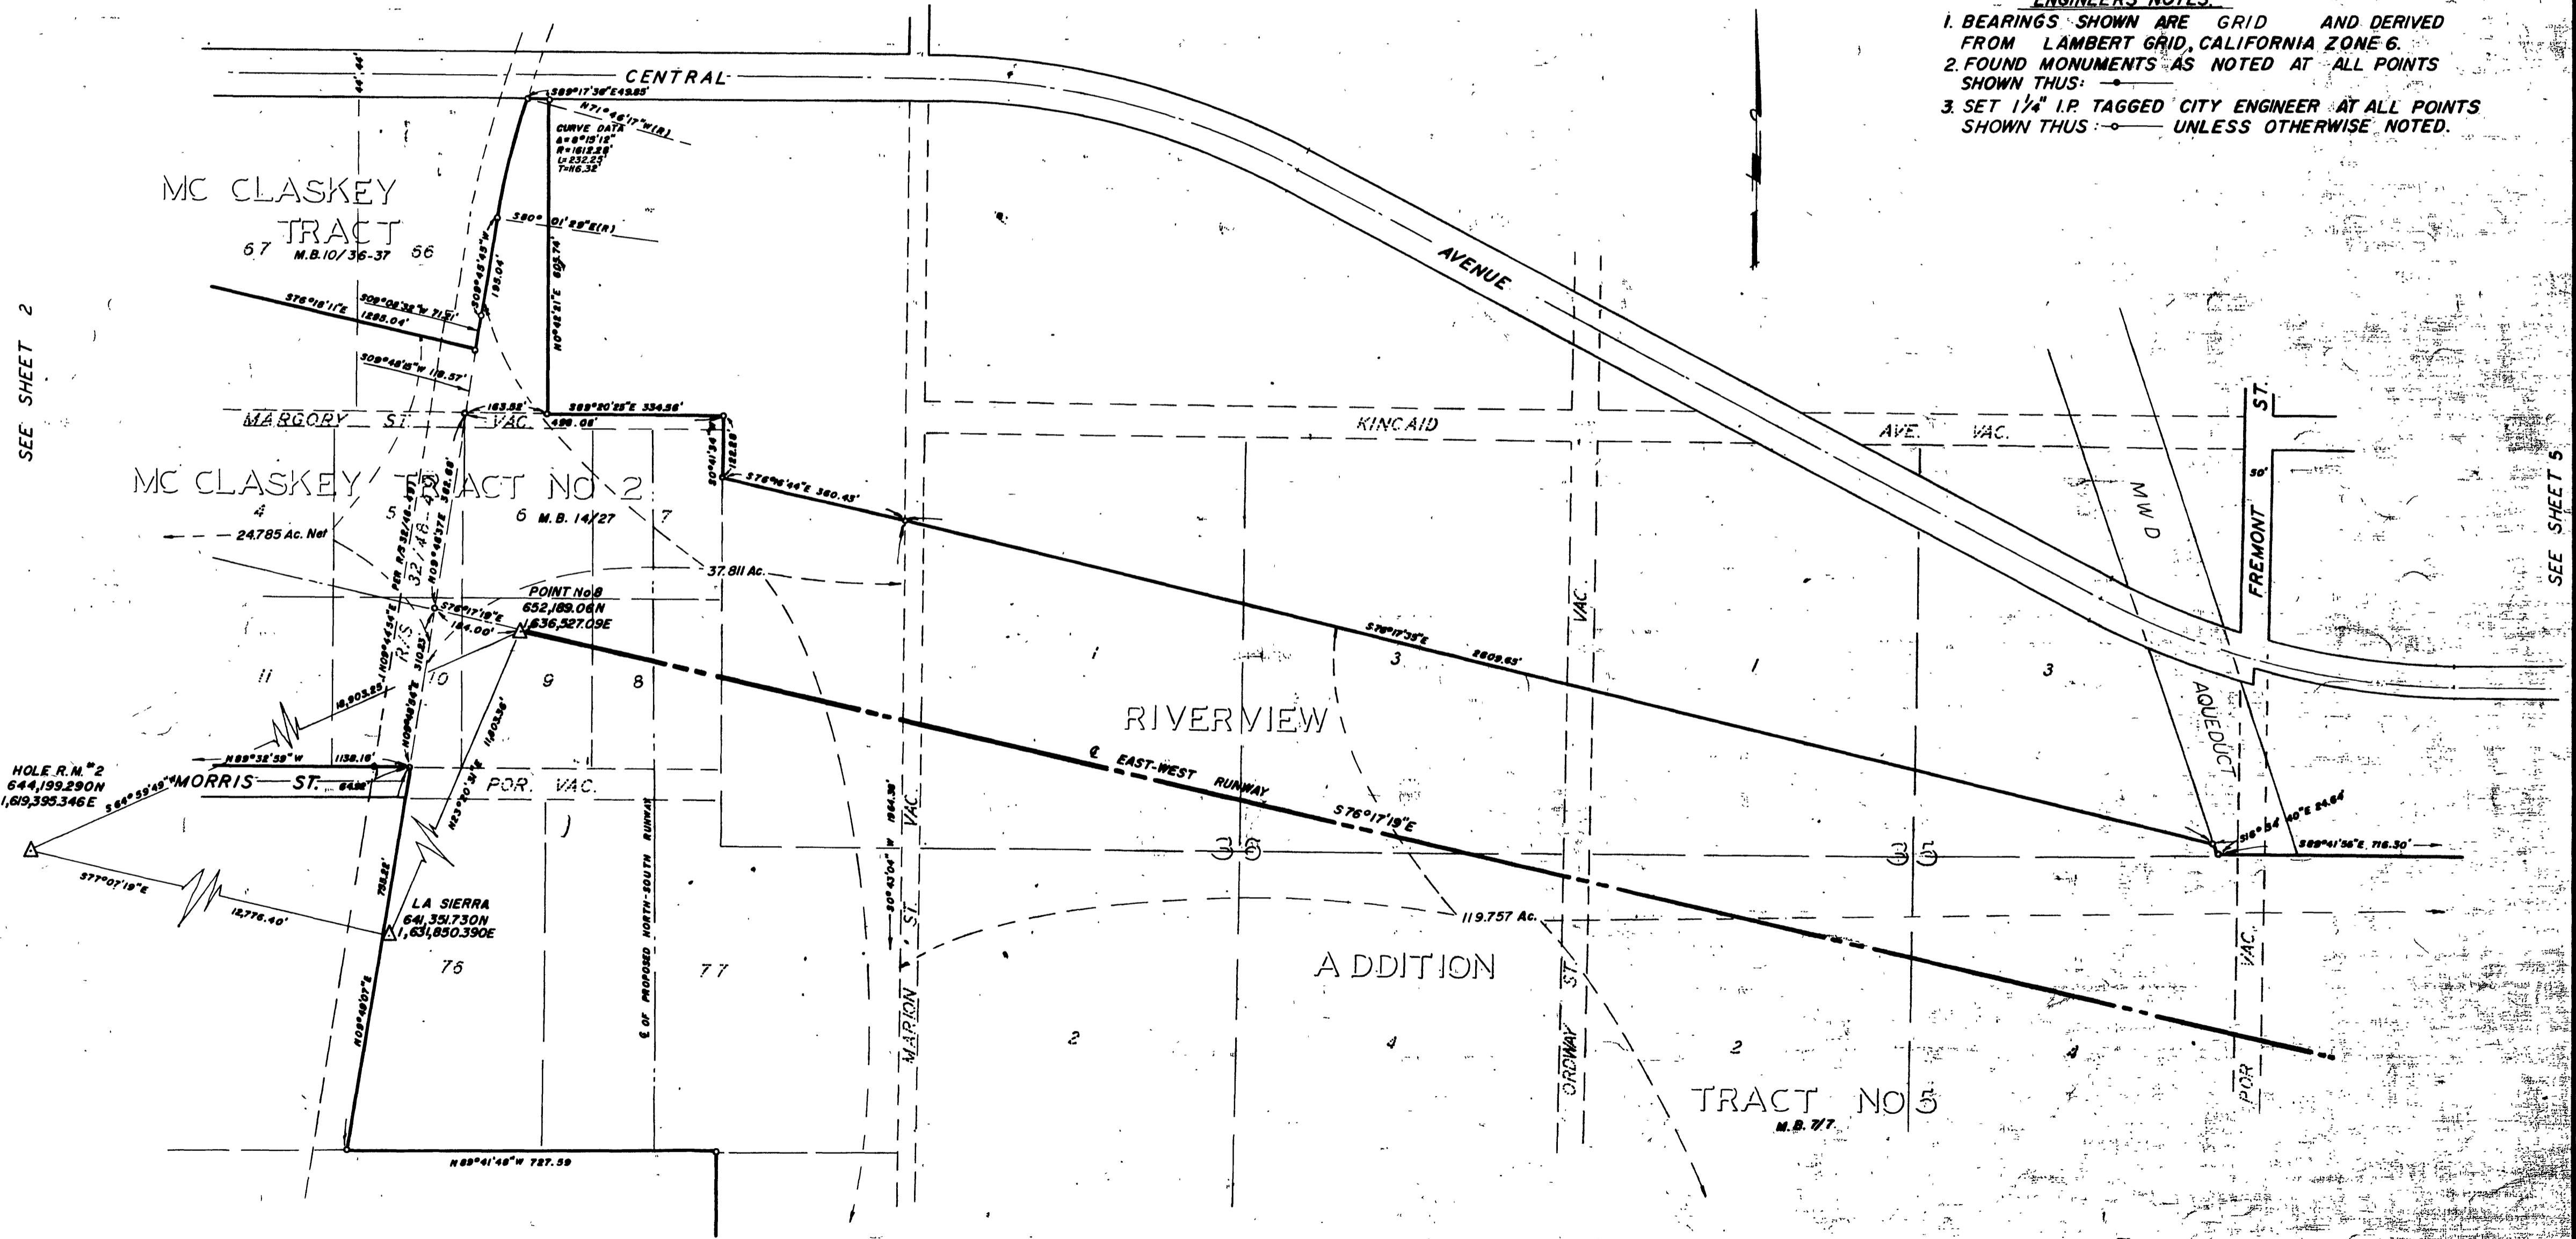

SEE SHEET 2

SEE SHEET 5

SEE SHEET 4

R.S. 48/62

R.S. 48/62

R.S. 48/62

IN THE CITY OF RIVERSIDE

RECORD OF SURVEY

OF LOTS 40, 41, AND 77 AND PORTIONS OF LOTS 42, 43, 44, 45, 65, 66, 67, 68, AND 76 OF MC CLASKEY TRACT, AS SHOWN ON MAP ON FILE IN BOOK 10, PGS. 36 AND 37 OF MAPS, ALSO LOTS 1 THROUGH 14 OF MC CLASKEY TRACT NO 2 AS SHOWN ON MAP ON FILE IN BOOK 14 PG 27 OF MAPS, ALSO PORTIONS OF BLOCKS 34, 35 AND 36 OF RIVERVIEW ADDITION TRACT NO 5, AS SHOWN ON MAP ON FILE IN BOOK 7, PG. 7 OF MAPS, RECORDS OF RIVERSIDE COUNTY, ALSO PORTIONS OF THE SW 1/4 OF SECTION 31 AND THE SW 1/4 OF SECTION 32 T2S R5W, S.B.B. AND M.



APRIL 1965


CITY OF RIVERSIDE,
PUBLIC WORKS

SCALE 1"=200'

RIVERSIDE CALIFORNIA

ENGINEER'S NOTES

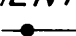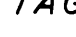1. BEARINGS SHOWN ARE GRID AND DERIVED FROM LAMBERT GRID, CALIFORNIA ZONE 6.
2. FOUND MONUMENTS AS NOTED AT ALL POINTS SHOWN THUS: 
3. SET 1/4" I.P. TAGGED CITY ENGINEER AT ALL POINTS SHOWN THUS: 

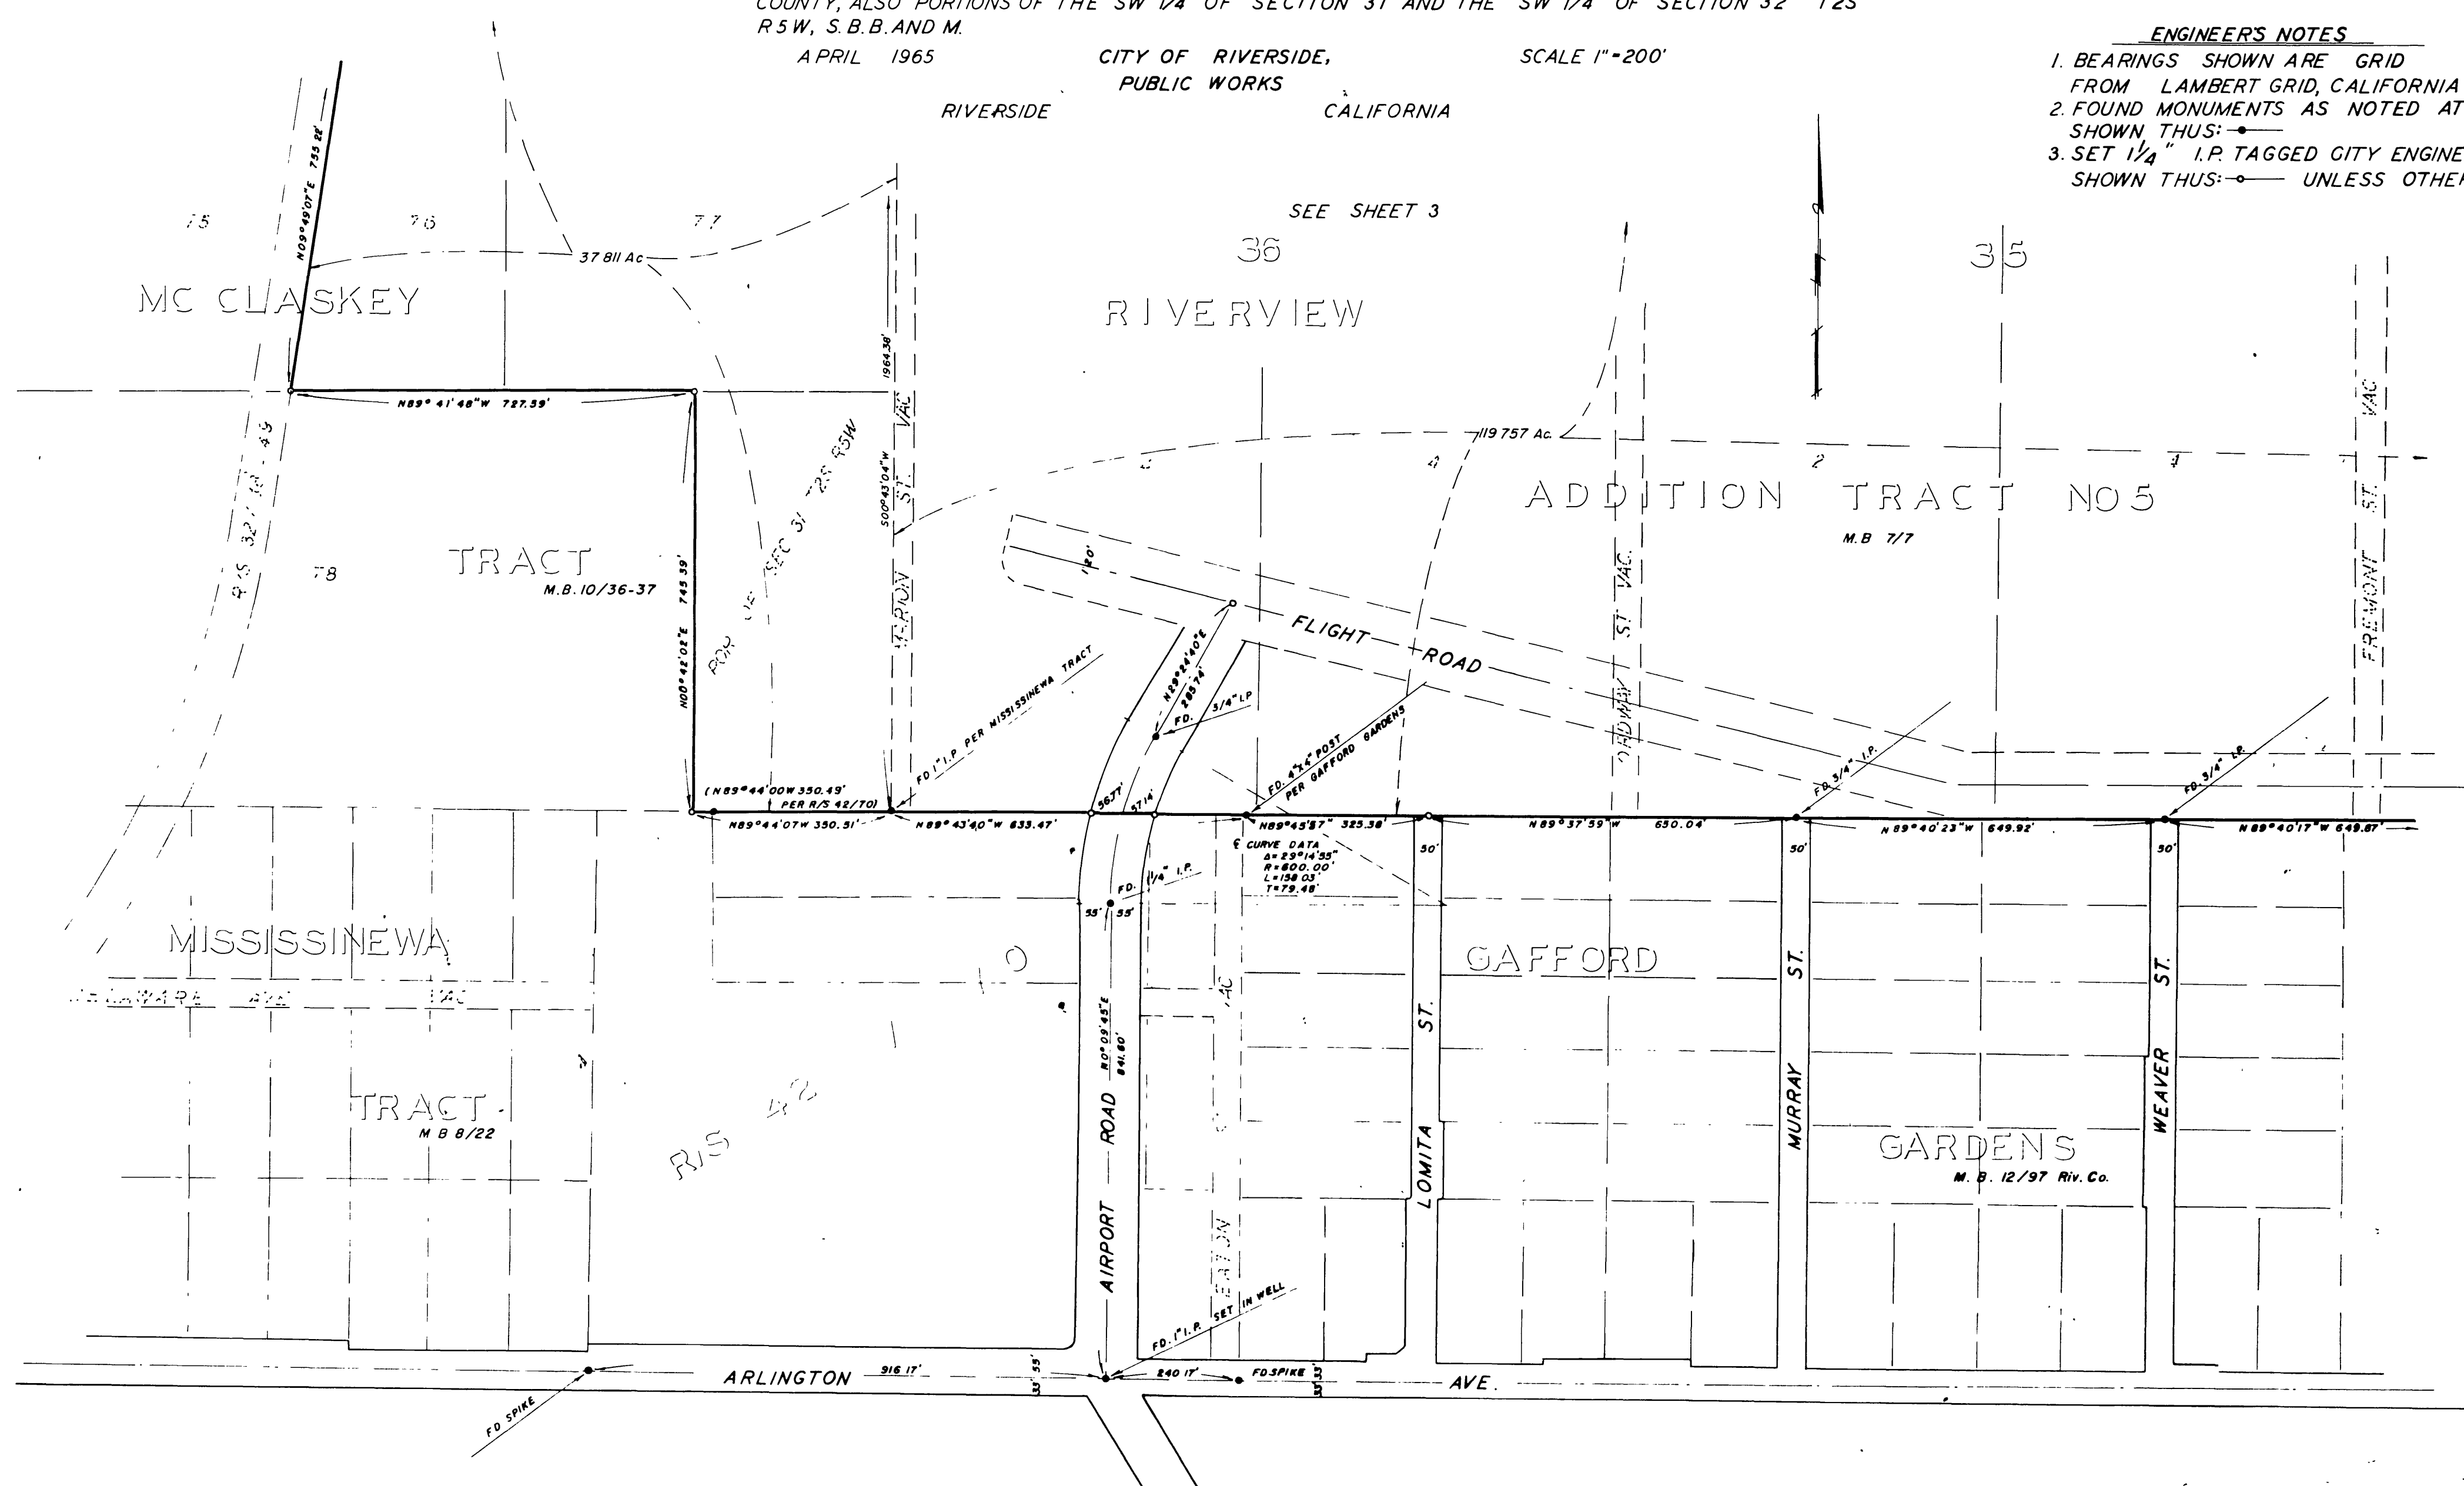

SEE SHEET 3

SEE SHEET 5

R.S. 48/63

48/63
R.S. 48/63


RS 48/63

IN THE CITY OF RIVERSIDE
RECORD OF SURVEY

OF LOTS 40, 41, AND 77 AND PORTIONS OF LOTS 42, 43, 44, 45, 65, 66, 67, 68, AND 76 OF MC CLASKEY TRACT, AS SHOWN ON MAP ON FILE IN BOOK 10, PGS. 36 AND 37 OF MAPS, ALSO LOTS 1 THROUGH 14 OF MC CLASKEY TRACT NO 2, AS SHOWN ON MAP ON FILE IN BOOK 14, PG. 27 OF MAPS, ALSO PORTIONS OF BLOCKS 34, 35, AND 36 OF RIVERVIEW ADDITION TRACT NO. 5, AS SHOWN ON MAP ON FILE IN BOOK 7, PG. 7 OF MAPS, RECORDS OF RIVERSIDE COUNTY, ALSO PORTIONS OF THE SW 1/4 OF SECTION 31 AND THE SW 1/4 OF SECTION 32, T2S, R5W, S.B.B. AND M.
 APRIL 1965

CITY OF RIVERSIDE
 PUBLIC WORKS
 CALIFORNIA

SCALE: 1"=200'

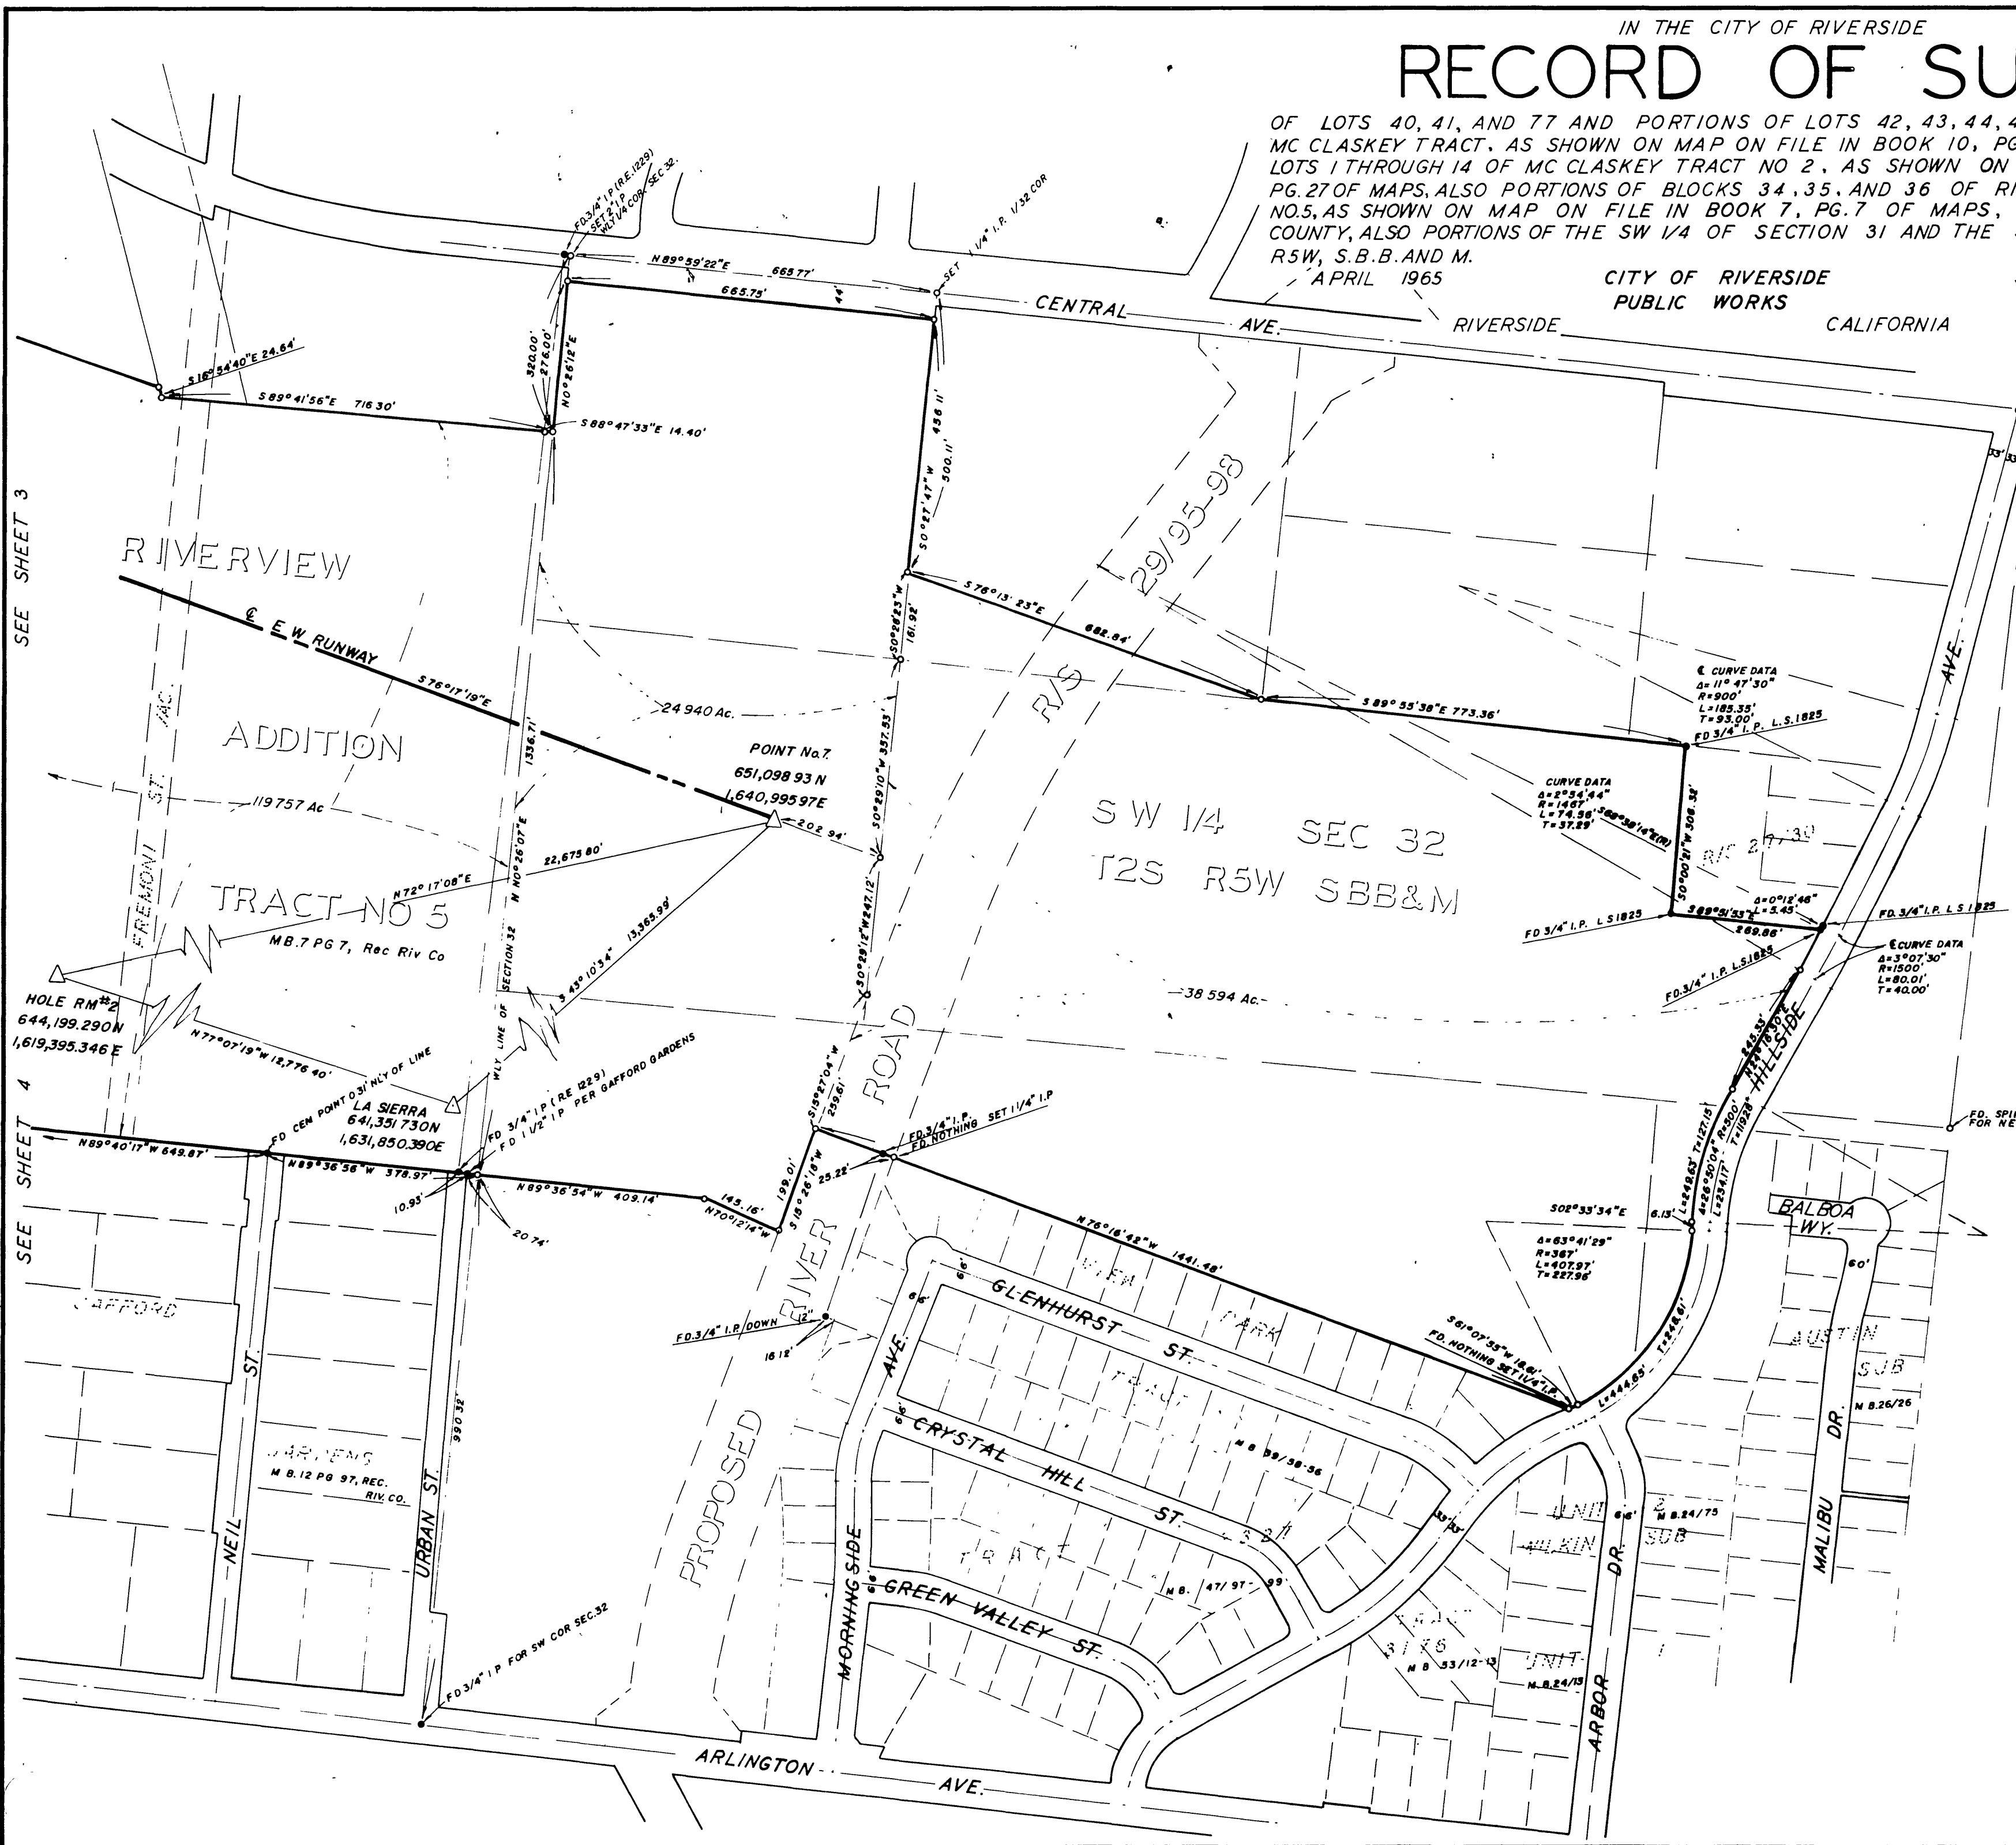

- ENGINEERS NOTES**
1. BEARINGS SHOWN ARE GRID AND DERIVED FROM LAMBERT GRID, CALIFORNIA ZONE 6.
 2. FOUND MONUMENTS AS NOTED AT ALL POINTS SHOWN, THUS: ●
 3. SET 1/4 I.P. TAGGED CITY ENGINEER AT ALL POINTS SHOWN THUS: ○ UNLESS OTHERWISE NOTED.

SEE SHEET 3

SEE SHEET 4

R.S. 48/64

R.S. 48/64

R.S. 48/64