

RECORD OF SURVEY

SHOWING A PORTION OF BLOCK 3 OF THE H. P. KYES TRACT,
PER PLAT RECORDED IN BOOK 7 OF MAPS, PAGE 27,
RECORDS OF THE COUNTY OF SAN BERNARDINO, CALIFORNIA.

SECTION 24, T.2S., R.5W. S.B.M.
GARNER, TEE, TRACADAS & TROY CIVIL ENGINEERING · LAND SURVEYING

NOV. 1965

RECORDER'S CERTIFICATE

Filed for record this 10 day of MAY, 1965
at 2:52 P.M., in Book 48 of Record of Survey,
at Page 79, at the request of the County Surveyor
Fee \$5.00 No. 1111
W.D. BALOGH, County Recorder.
By Henry B. DeWitt, Deputy.

SURVEYOR'S CERTIFICATE

This map correctly represents a survey made by me or under my
direction in conformance with the requirements of the Land Surveyors Act
at the request of MORRISON & HILL in November, 1965

R. H. Garner
R. H. GARNER C.E.S. 303


SURVEYOR'S NOTES

1. Basis of bearing taken from the centerline of Third Street, shown as N 89° 24' 00" E on R.S. 29/1
2. ° Indicates set 1" I.P. Tapped L.S. 3035
3. • Indicates monuments found, as noted.

COUNTY SURVEYOR'S CERTIFICATE

This map has been examined for conformance with the requirements of
the Land Surveyors Act this 9th day of MAY, 1965

A.G. KEITH, County Surveyor
By W. Keith, Deputy.

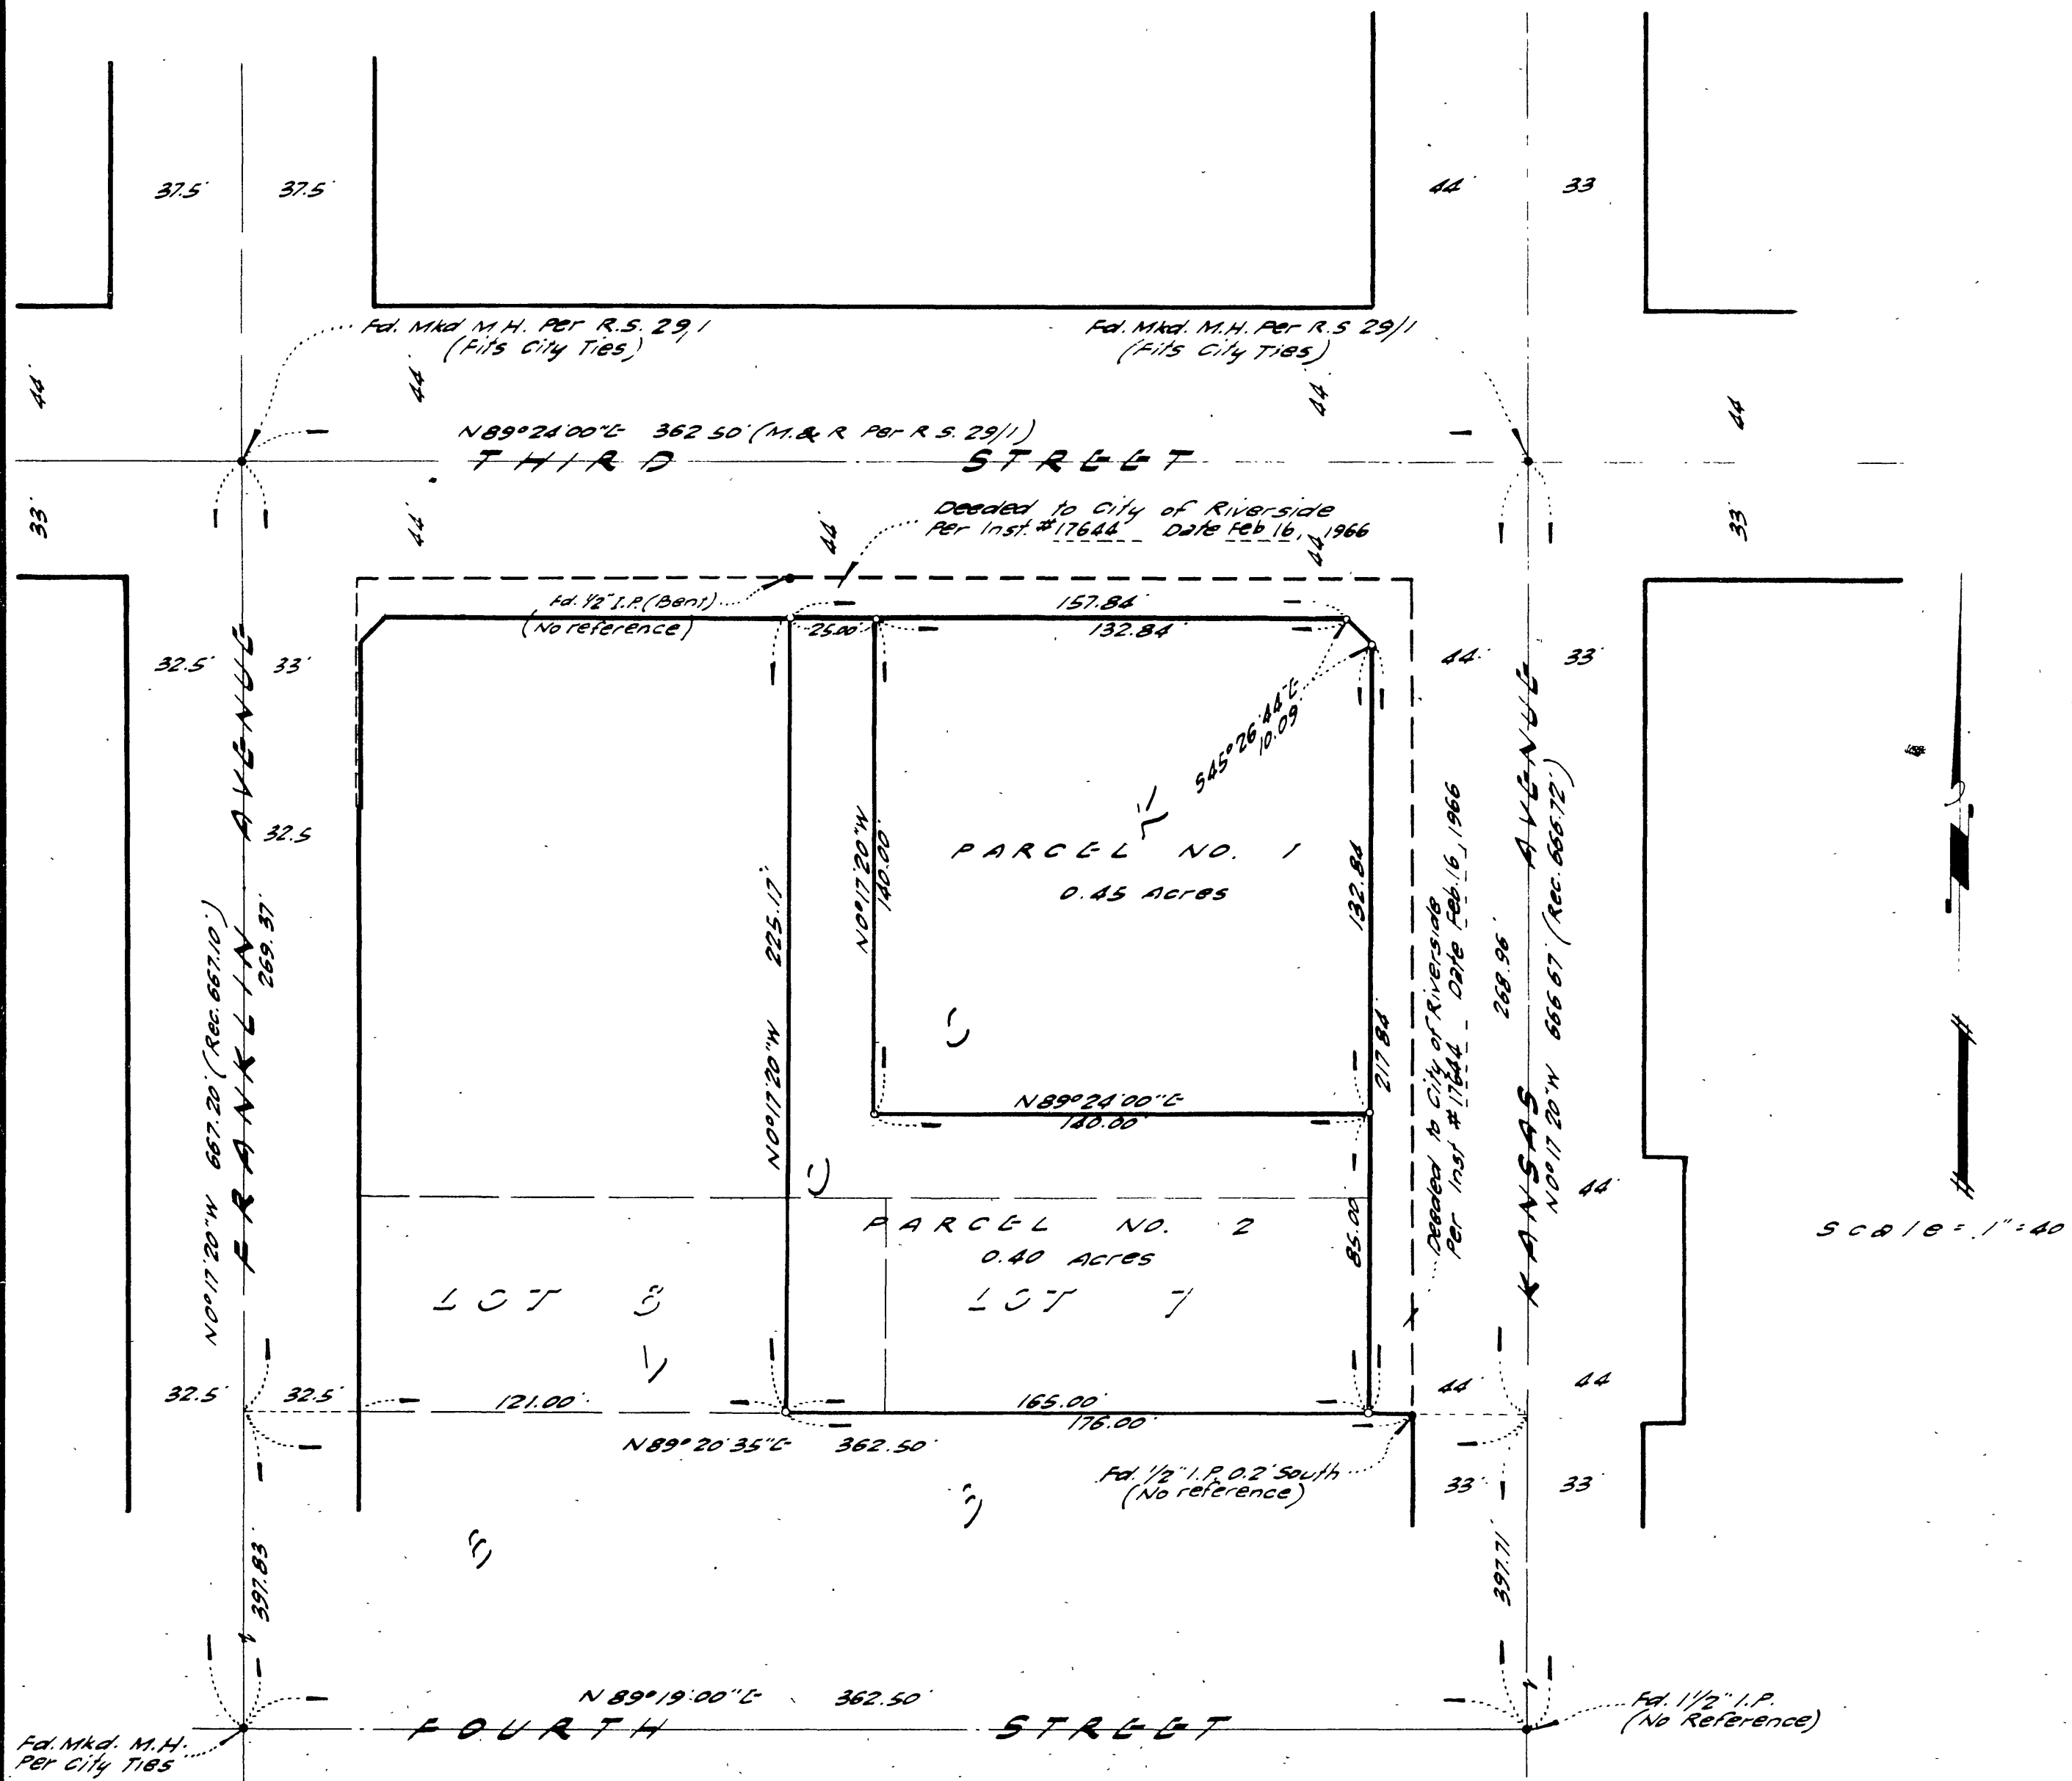

SCALE 1" = 40'