
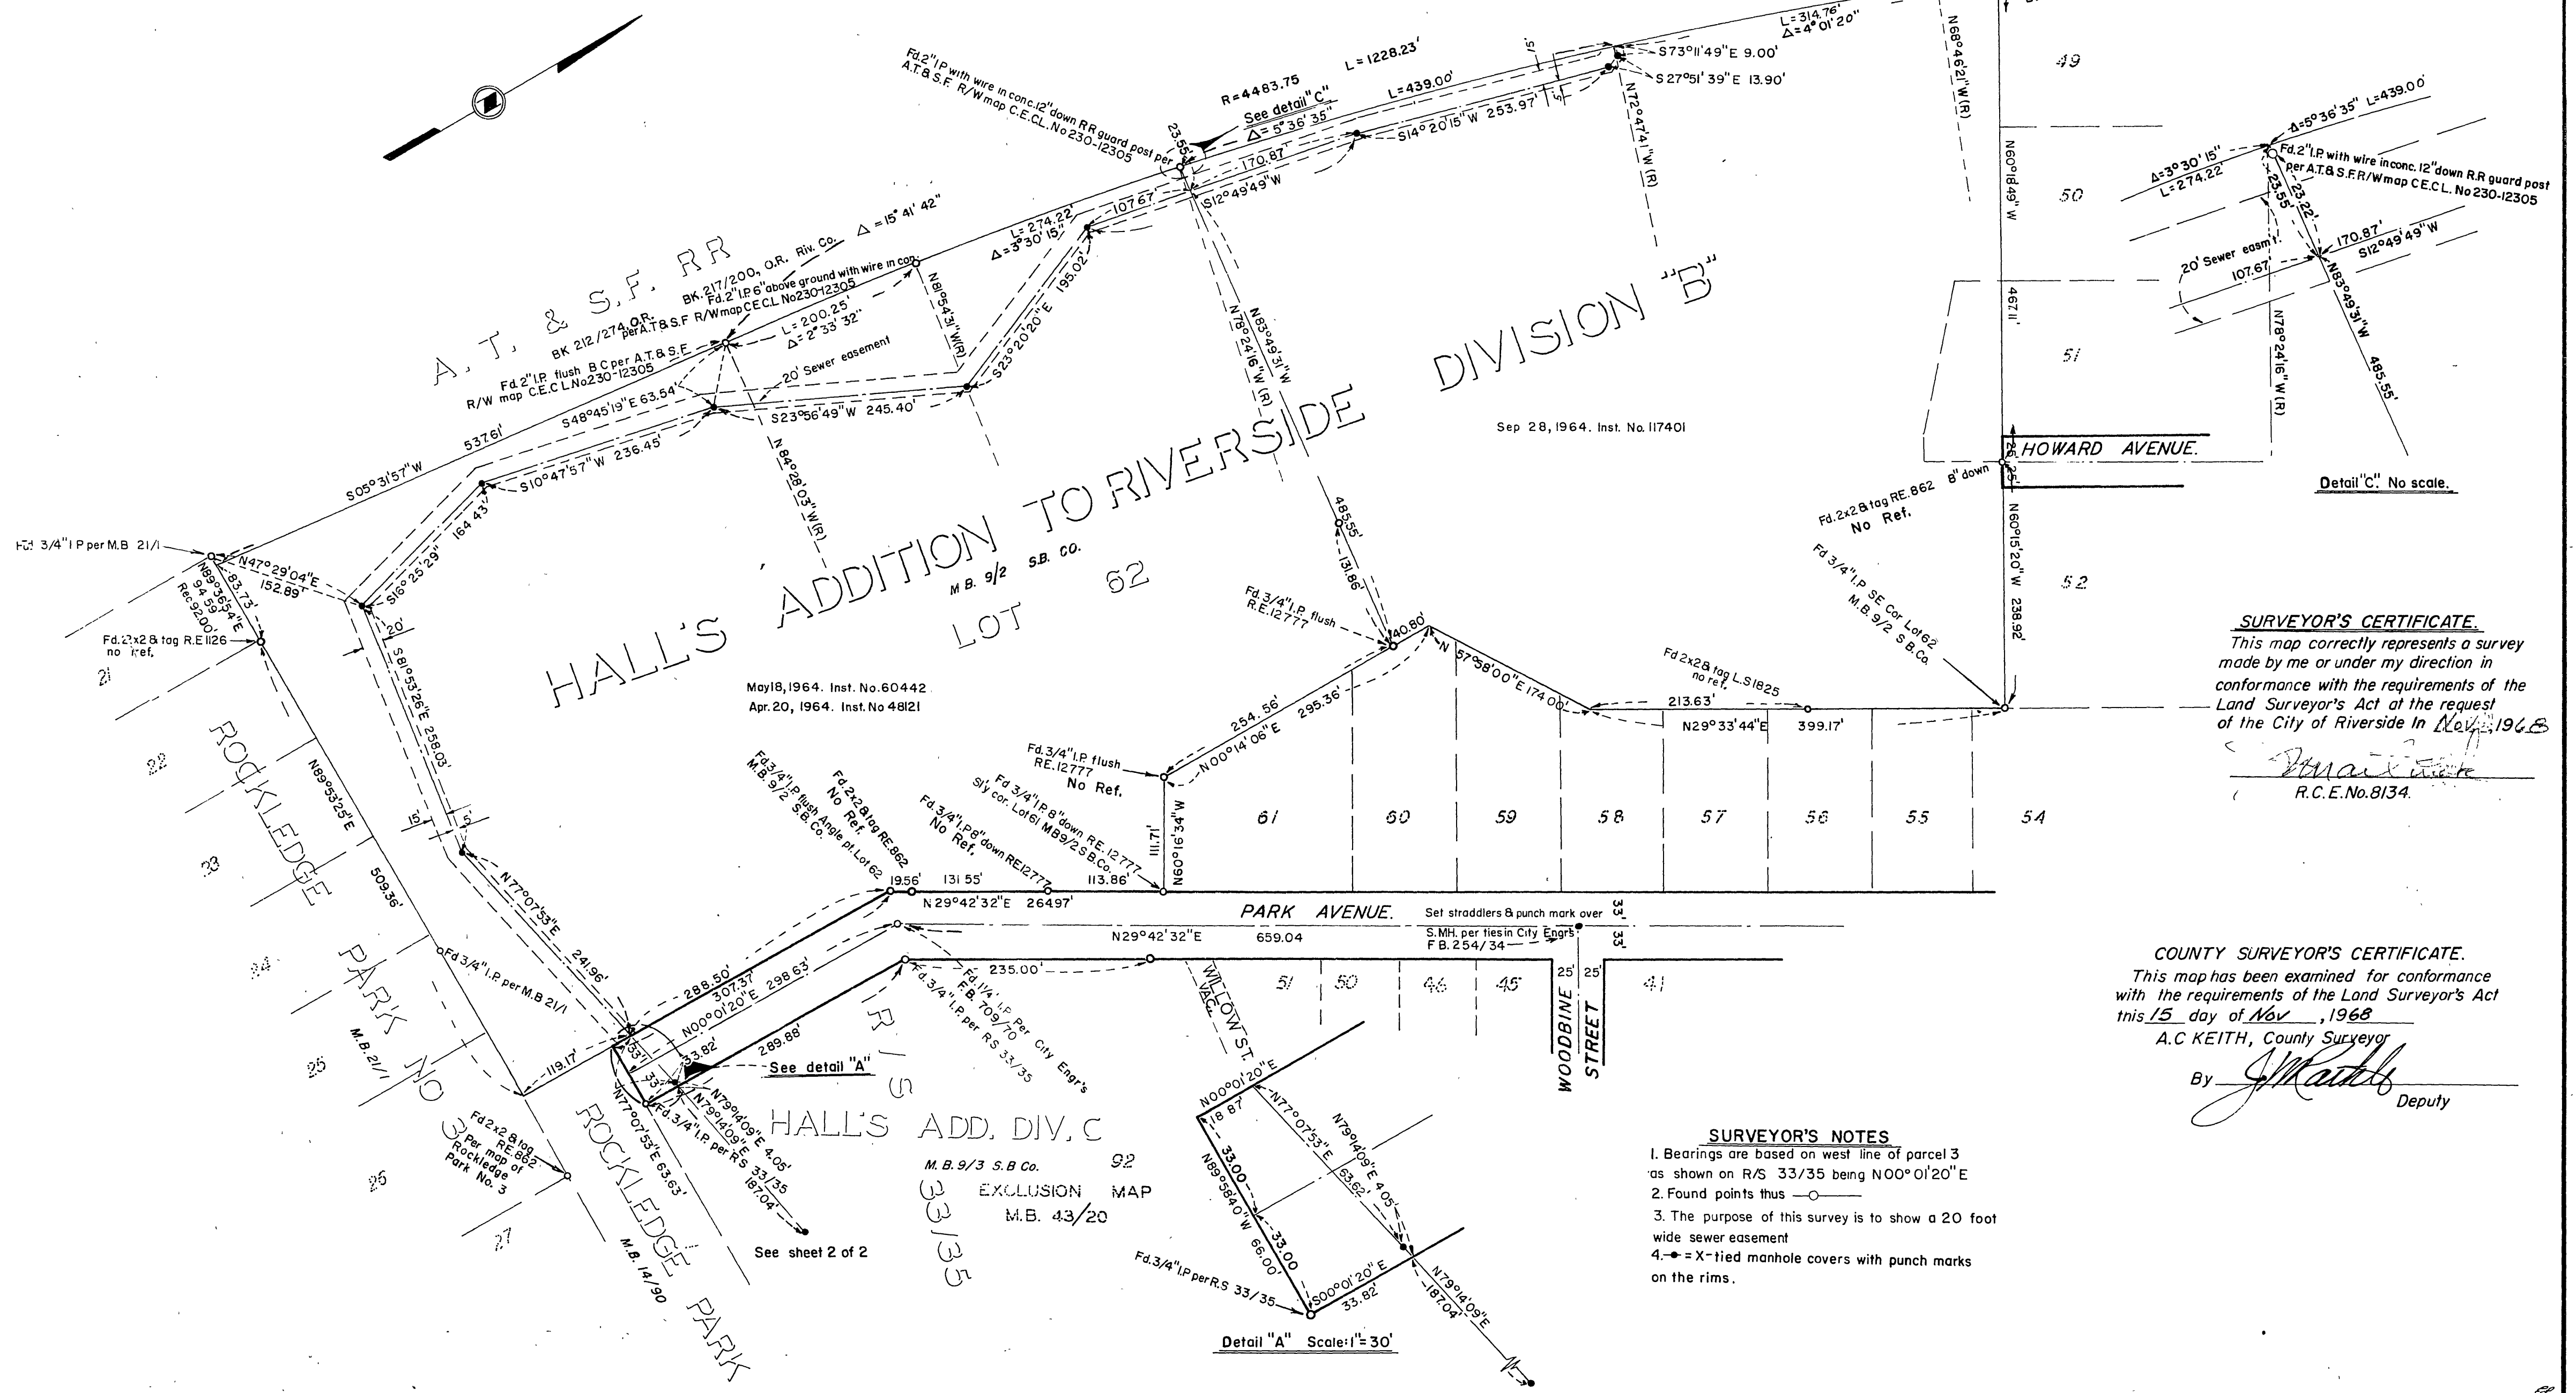


RECORD OF SURVEY

IN THE CITY OF RIVERSIDE
OF A PORTION OF LOT 62, DIVISION "B" OF HALL'S ADDITION TO RIVERSIDE, IN BOOK 9, PAGE 2 OF MAPS, RECORDS OF SAN BERNARDINO COUNTY, CALIFORNIA & OF LOTS 45-54, LOTS 78-81 & LOT 92, DIVISION "C" OF HALL'S ADDITION TO RIVERSIDE, IN BOOK 9, PAGE 3 OF MAPS, RECORDS OF SAN BERNARDINO COUNTY, CALIFORNIA, IN SEC. 26, T. 2S., R. 5W., S. B. M.
AUGUST 1966

RIVERSIDE CITY OF RIVERSIDE PUBLIC WORKS CALIFORNIA
SCALE: 1"=100'

RECORDER'S CERTIFICATE
Filed for record this 21 day of NOVEMBER, 1968 at 10:30 A.M.
in Book 53 of Record of Surveys at page 30 at the request of the County Surveyor.
Fee NONE W.D. BALOGH, County Recorder
No. 2117/47 By Lawrence B. Vaughn Deputy

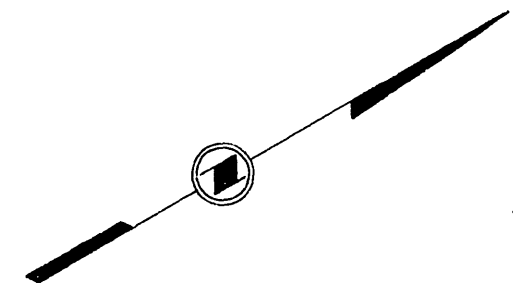

Detail "C" No scale.

SURVEYOR'S CERTIFICATE
This map correctly represents a survey made by me or under my direction in conformance with the requirements of the Land Surveyor's Act at the request of the City of Riverside in Nov 1968
James E. ...
R.C.E. No. 8134.

COUNTY SURVEYOR'S CERTIFICATE
This map has been examined for conformance with the requirements of the Land Surveyor's Act this 15 day of Nov, 1968
A.C. KEITH, County Surveyor
By J. ... Deputy

- SURVEYOR'S NOTES**
1. Bearings are based on west line of parcel 3 as shown on R/S 33/35 being N00°01'20"E
 2. Found points thus
 3. The purpose of this survey is to show a 20 foot wide sewer easement
 4. = X-tied manhole covers with punch marks on the rims.

Detail "A" Scale: 1"=30'

R/S 53/30

53 /
31
R/S 53/3




IN THE CITY OF RIVERSIDE

RECORD OF SURVEY

OF A PORTION OF LOT 62, DIVISION "B" OF HALL'S ADDITION TO RIVERSIDE, IN BOOK 9, PAGE 2 OF MAPS, RECORDS OF SAN BERNARDINO COUNTY, CALIFORNIA & OF LOTS 45-54, LOTS 78-81 & LOT 92, DIVISION "C" OF HALL'S ADDITION TO RIVERSIDE, IN BOOK 9, PAGE 3 OF MAPS, RECORDS OF SAN BERNARDINO COUNTY, CALIFORNIA, IN SEC.26, T.2S., R.5W., S.B.M. AUGUST 1966

SCALE: 1"=100'

RIVERSIDE CITY OF RIVERSIDE CALIFORNIA PUBLIC WORKS

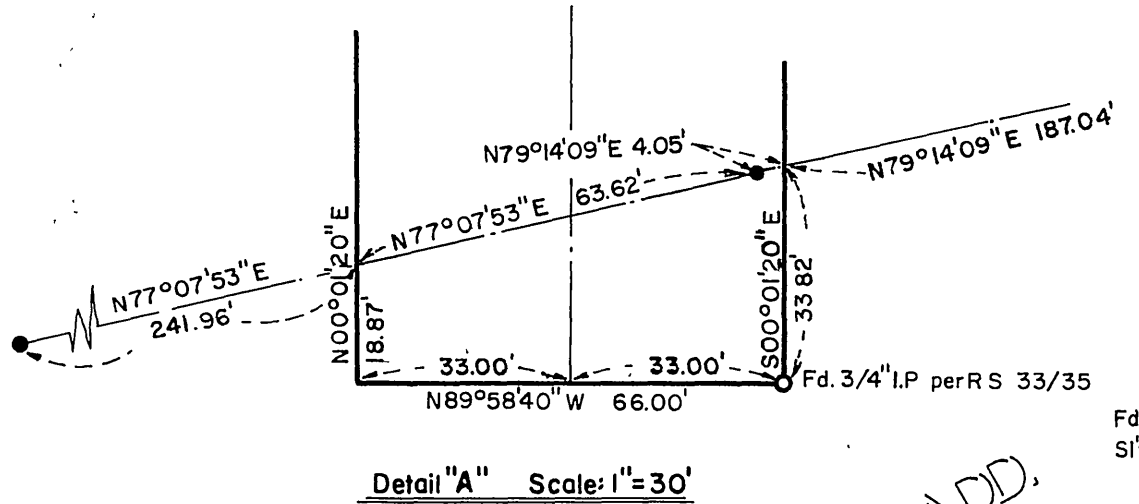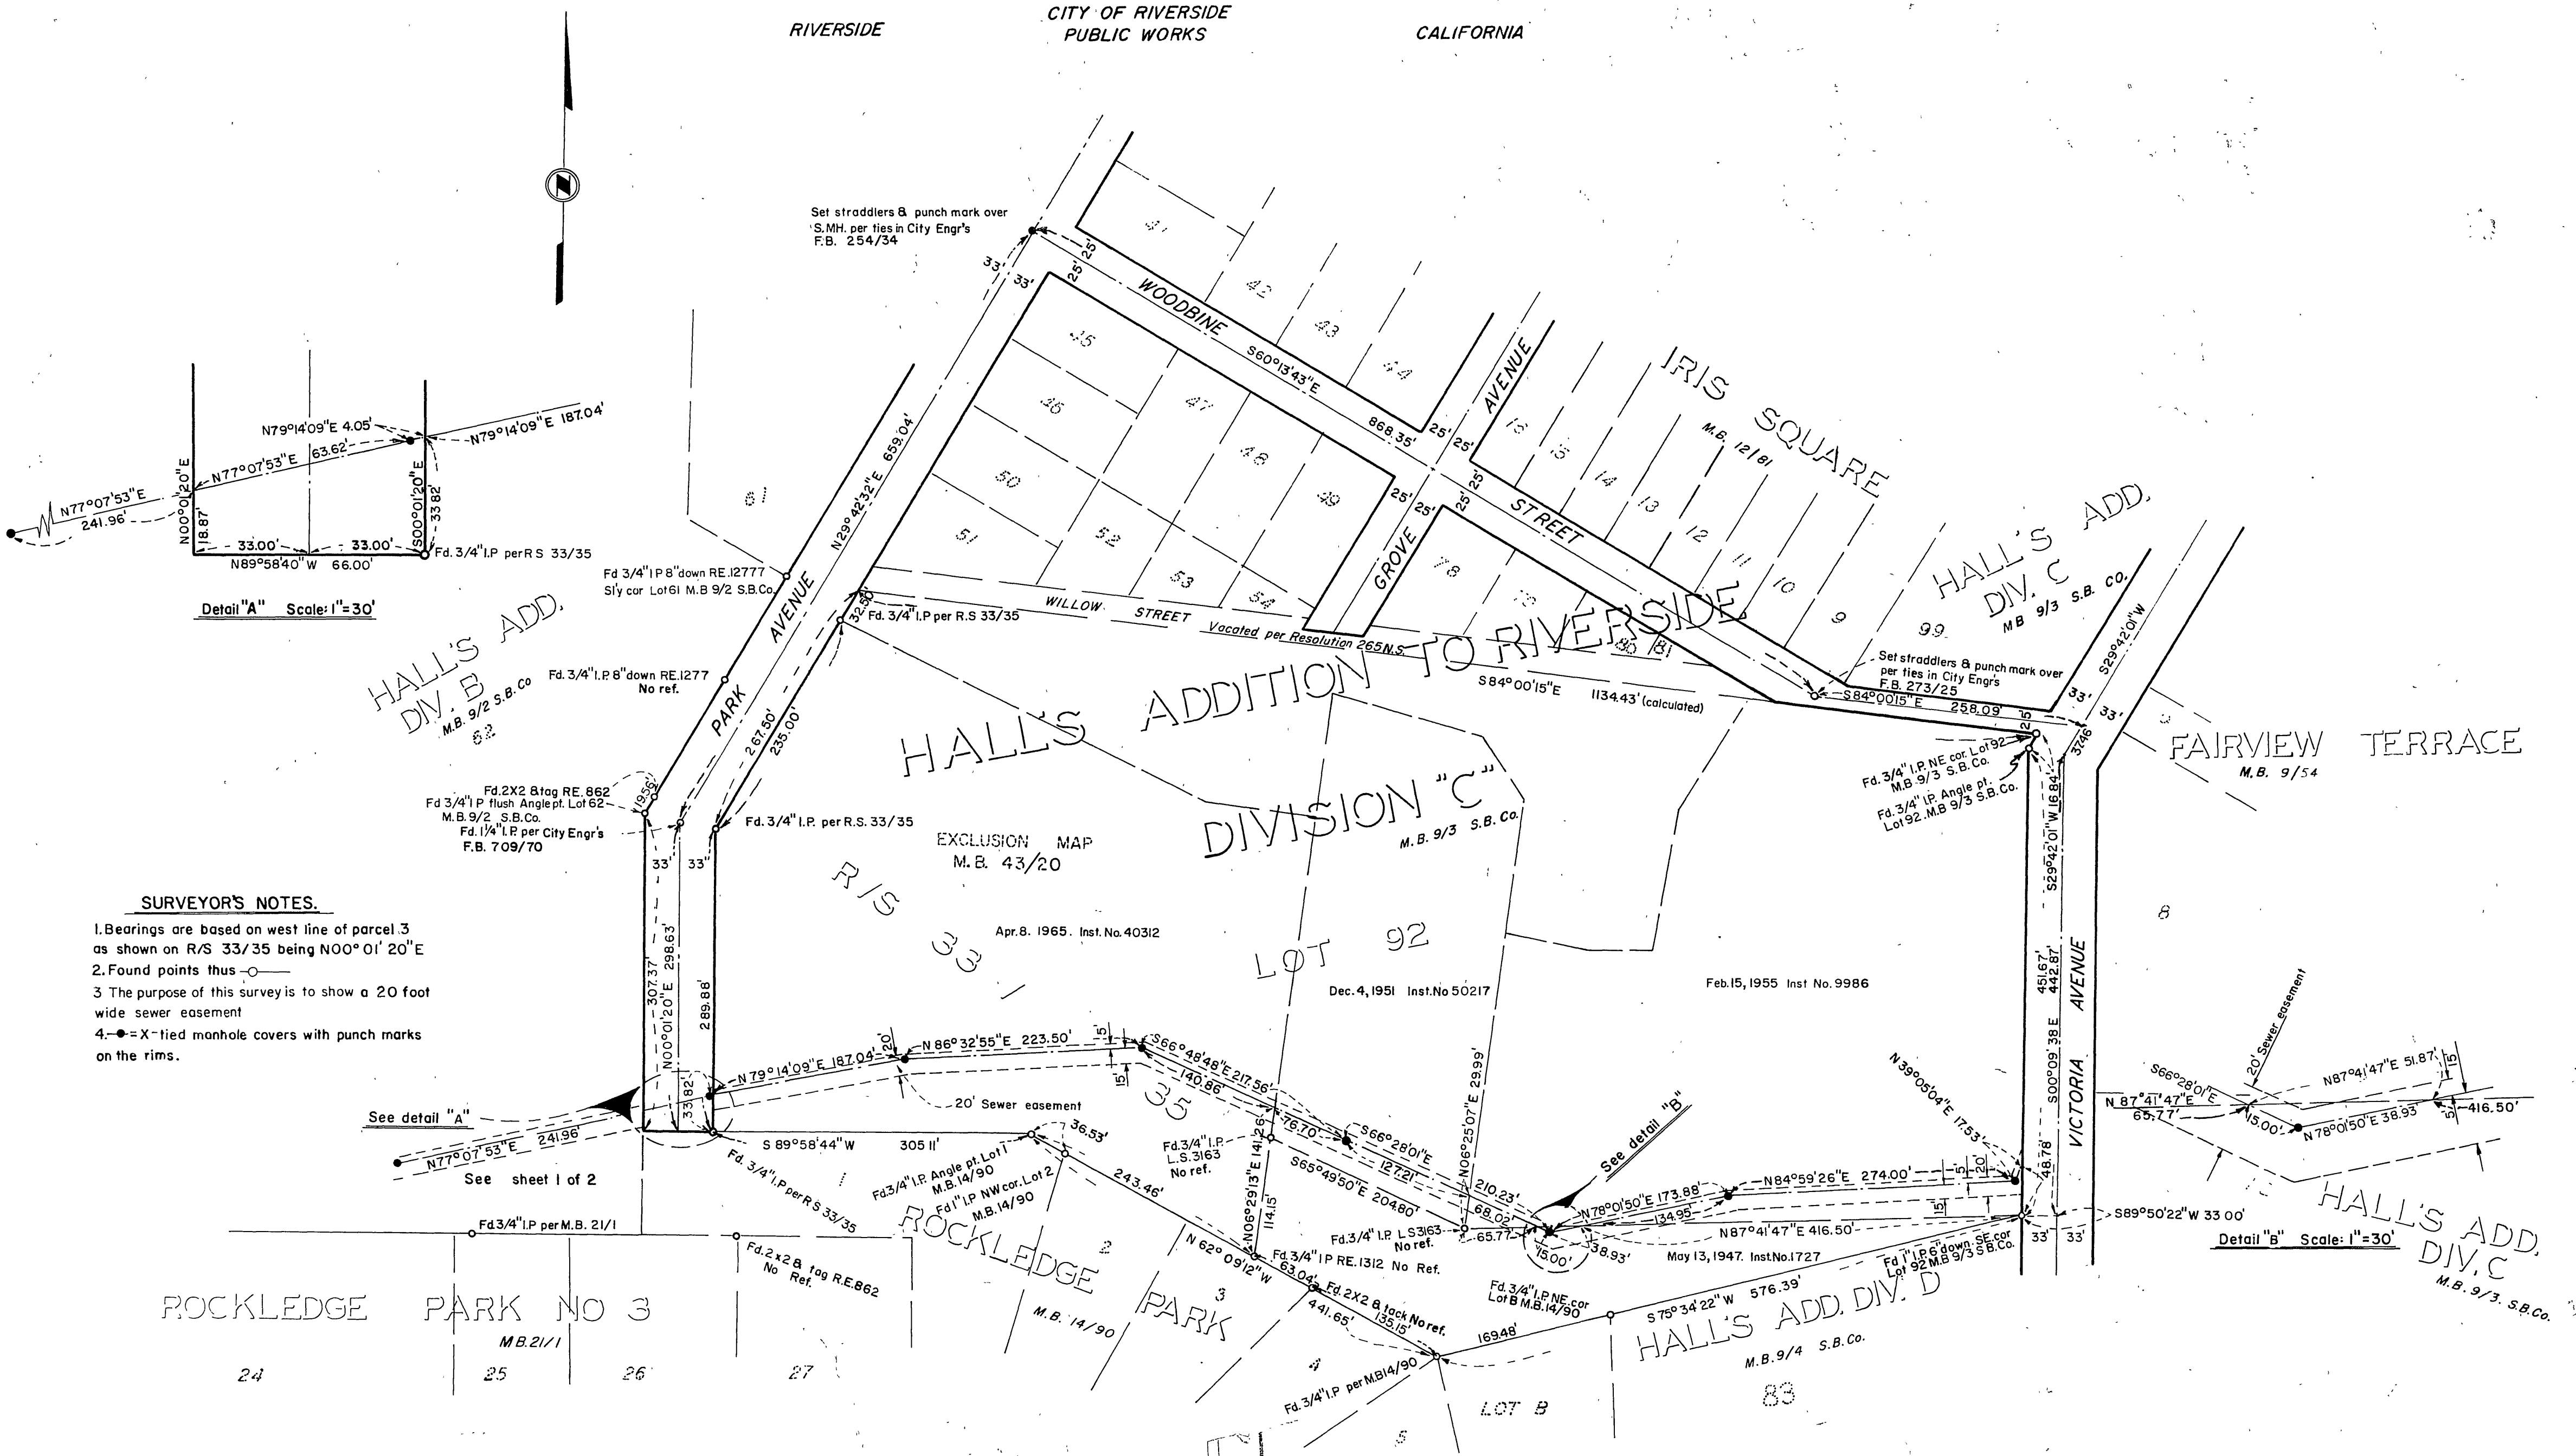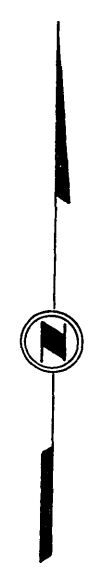

Detail "A" Scale: 1"=30'

HALL'S ADD. DIV. B M.B. 9/2 S.B. Co.

SURVEYOR'S NOTES.

1. Bearings are based on west line of parcel 3 as shown on R/S 33/35 being N00°01'20"E
2. Found points thus
3. The purpose of this survey is to show a 20 foot wide sewer easement
4. = X-tied manhole covers with punch marks on the rims.

See detail "A"

See sheet 1 of 2

See detail "B"

Detail "B" Scale: 1"=30'

ROCKLEDGE PARK NO 3 M.B. 21/1

24 25 26 27

ROCKLEDGE PARK M.B. 14/90

HALL'S ADD. DIV. D M.B. 9/4 S.B. Co.

HALL'S ADD. DIV. C M.B. 9/3 S.B. Co.

LOT B