
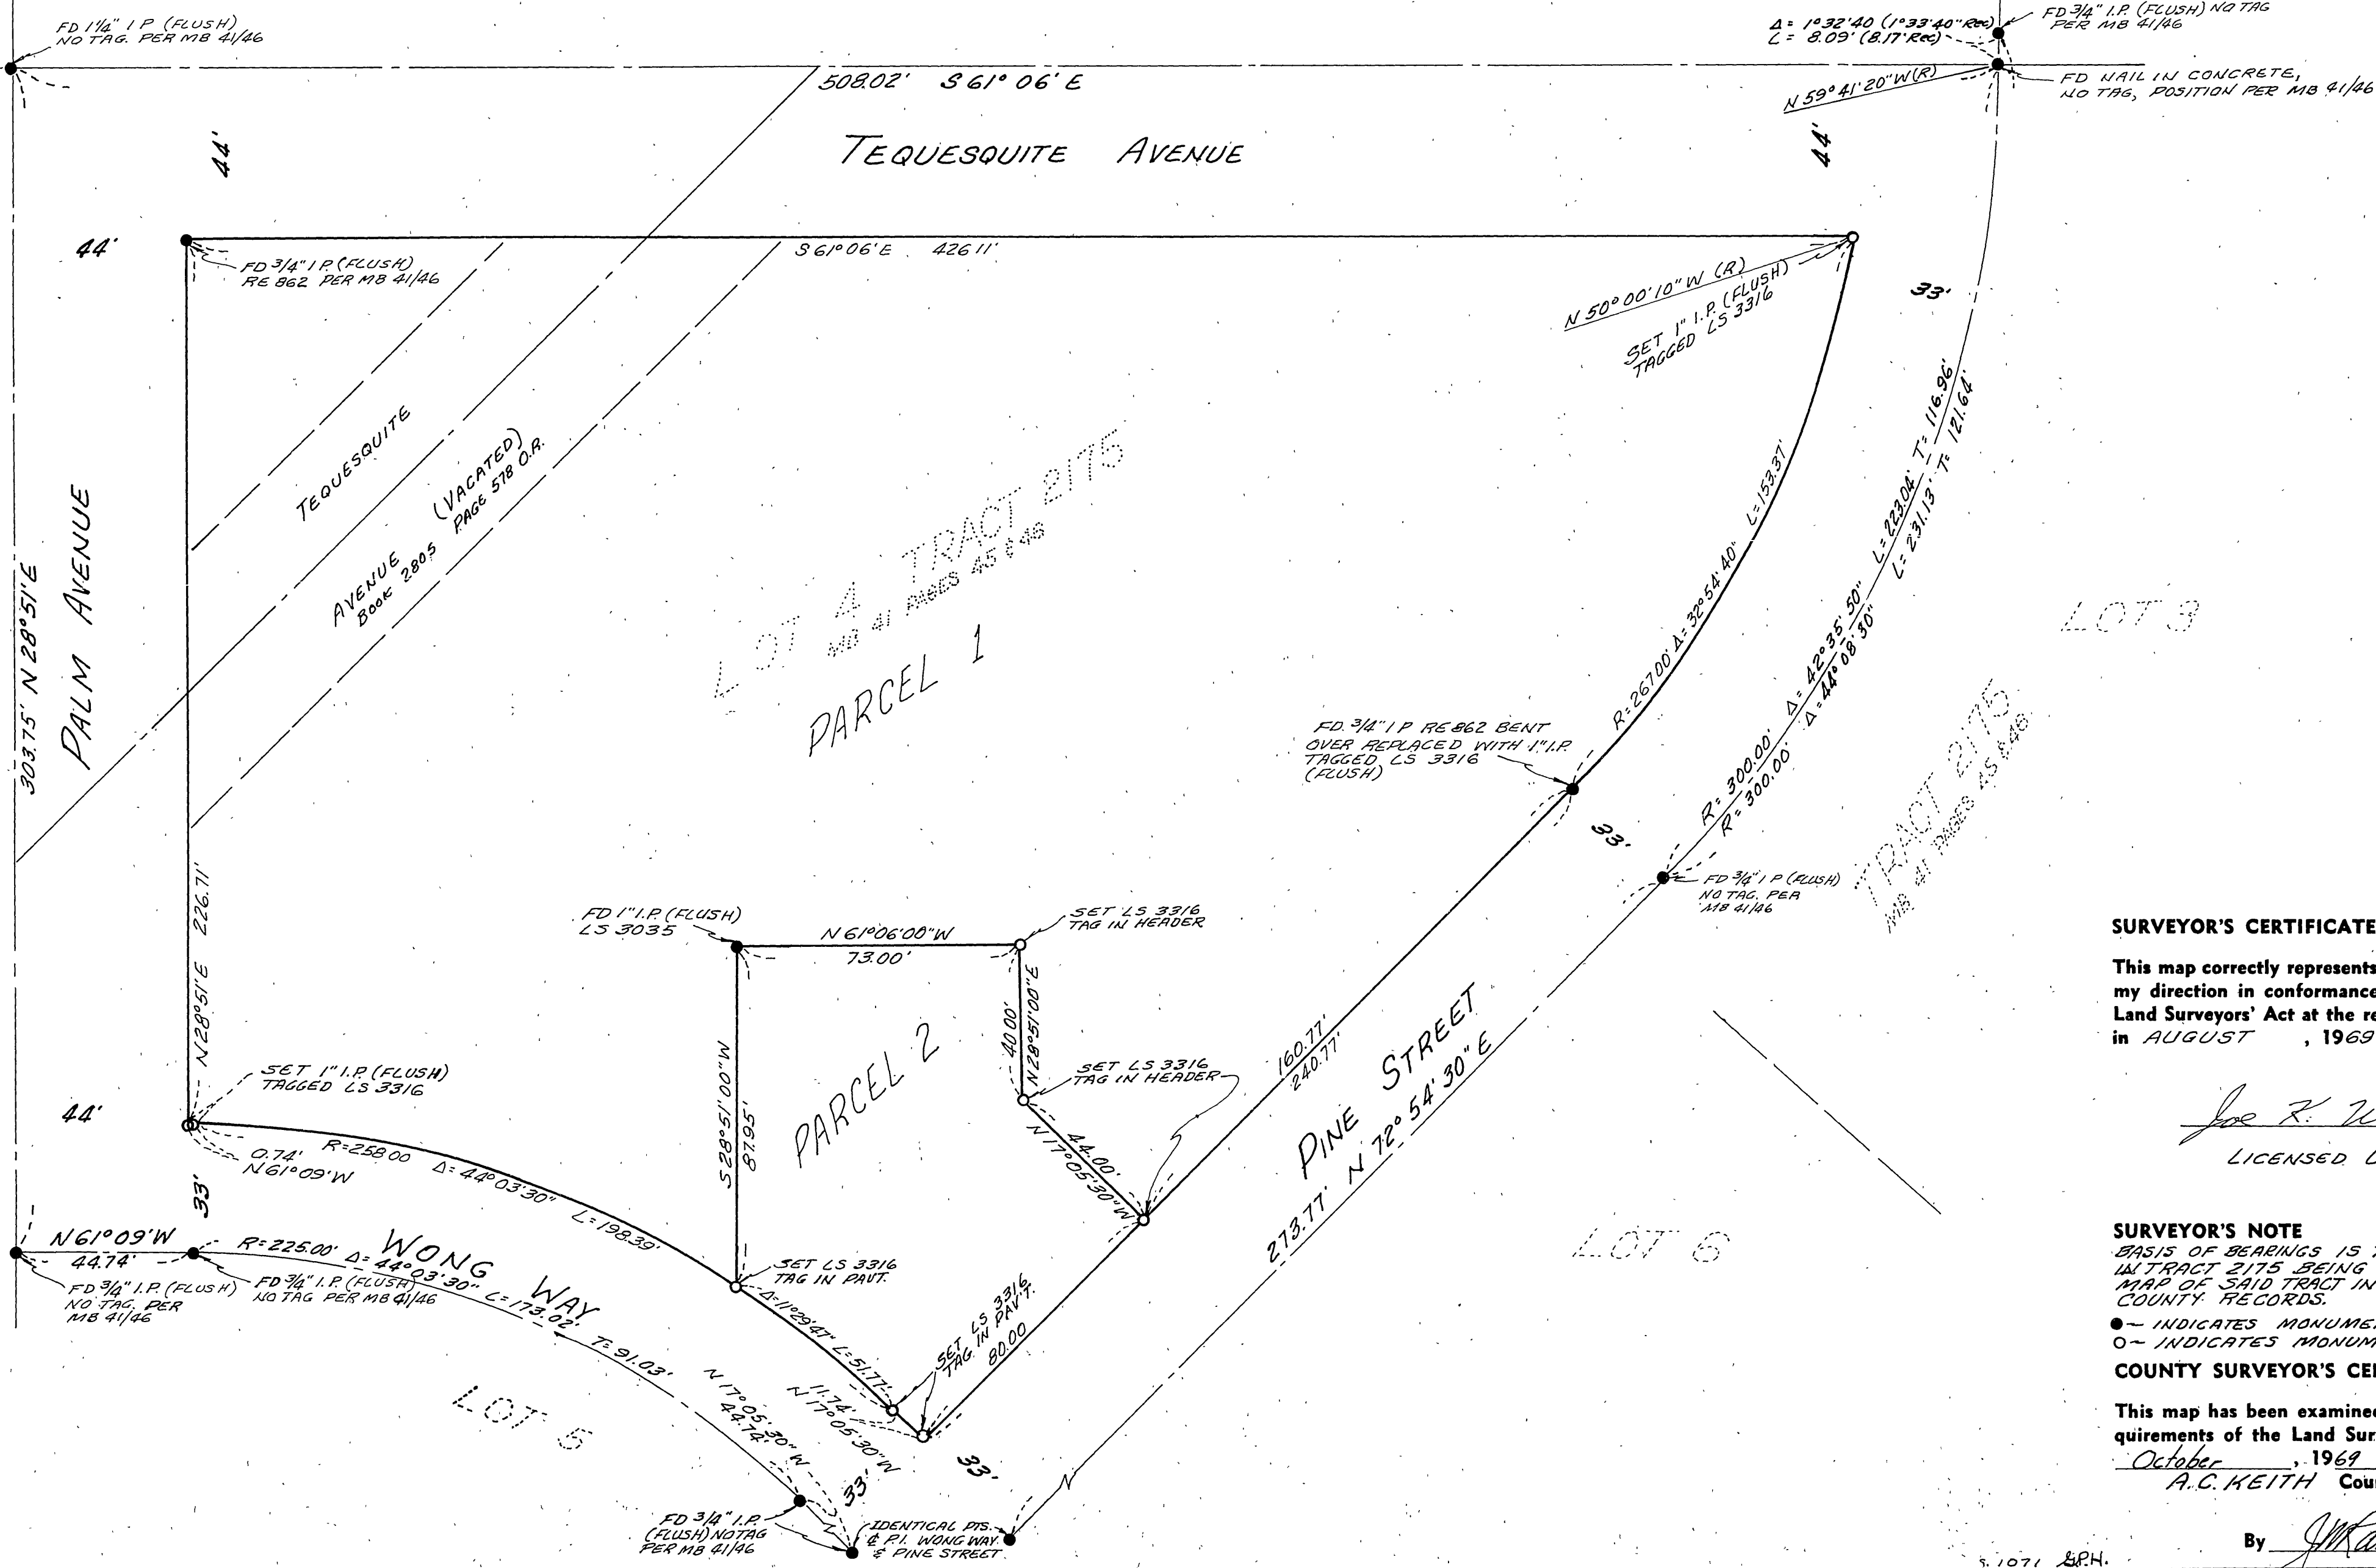


# IN THE CITY OF RIVERSIDE RECORD OF SURVEY

LOT 4 TRACT NO. 2175 AS SHOWN BY MAP ON FILE IN MAP BOOK 41 PAGES 45 & 46, RIVERSIDE COUNTY RECORDS. (LOCATED IN JURUPA RANCHO).  
AUGUST 1969  
SCALE: 1" = 30'  
JOE K. WILLIAMS & ASSOCIATES

### RECORDER'S CERTIFICATE

Filed this 22 day of October, 1969 at 2:50 P.M. in Book 54 of Record of Surveys at page 64 at the request of the County Surveyor. W. D. BALOGH  
County Recorder.  
Fee \$ 5.00  
No. 107743. By Ramon B. Vaughn  
DEPUTY

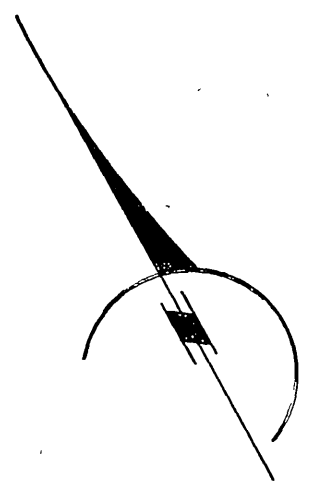

### SURVEYOR'S CERTIFICATE

This map correctly represents a survey made by me or under my direction in conformance with the requirements of the Land Surveyors' Act at the request of WALKER SMITH JR. in AUGUST, 1969

Joe K. Williams  
LICENSED LAND SURVEYOR # 5376

### SURVEYOR'S NOTE

BASIS OF BEARINGS IS THE E OF TEQUESQUITE AVE. IN TRACT 2175 BEING S 61° 06' E AS SHOWN ON MAP OF SAID TRACT IN MB 41/46 RIVERSIDE COUNTY RECORDS.

- - INDICATES MONUMENT FOUND AS NOTED.
- - INDICATES MONUMENT SET AS NOTED.

### COUNTY SURVEYOR'S CERTIFICATE

This map has been examined for conformance with the requirements of the Land Surveyors' Act this 21 day of October, 1969.  
A.C. KEITH County Surveyor

By J. M. Riddle