

IN THE CITY OF RIVERSIDE

RECORD OF SURVEY

OF PARCEL 2 OF RECORD OF SURVEY BOOK 46 PAGE 11, RIVERSIDE COUNTY RECORDS AND OF A PORTION OF LOT 16 OF VICTORIA HILLS UNIT 2 PER MAP BOOK 38, PAGE 17-19, RIVERSIDE COUNTY RECORDS, IN A PORTION OF THE NE 1/4 OF SECTION 36, T.2.S. R.5.W. S.B.2.M.

NOVEMBER 1977 INLAND ASSOCIATES

RECORDER'S CERTIFICATE

FILED THIS 14 DAY OF December, 1977 AT 1:00 P.M. IN BOOK 63 OF RECORD OF SURVEYS AT PAGE 78 AT THE REQUEST OF THE COUNTY SURVEYOR.

NO. 248336

FEE \$5.00

W. D. BALOGH, COUNTY RECORDER

By Harold C. Baul DEPUTY



SURVEYOR'S CERTIFICATE

THIS MAP CORRECTLY REPRESENTS A SURVEY MADE BY ME OR UNDER MY DIRECTION IN CONFORMANCE WITH THE REQUIREMENTS OF THE LAND SURVEYORS ACT AT THE REQUEST OF JOHN KRATT IN NOVEMBER 1977

Richard O. Massaro

RICHARD O. MASSARO R.E. 22699

COUNTY SURVEYOR'S CERTIFICATE

THIS MAP HAS BEEN EXAMINED FOR CONFORMANCE WITH THE REQUIREMENTS OF THE LAND SURVEYORS ACT. THIS 14 DAY OF December, 1977.

A. E. NEWCOMB, COUNTY SURVEYOR

By William H. Hunter DEPUTY

SURVEYOR'S NOTES

- 1) BASIS OF BEARING IS THE CENTERLINE OF BENAOW PLALE TAKEN AS N19°04'E AS SAME IS SHOWN BY MAP OF VICTORIA HILLS UNIT 2 ON FILE IN BOOK 38 OF MAPS, PAGES 17 THRU 19, RECORDS OF RIVERSIDE COUNTY, CALIFORNIA.
- 2) ● DENOTES FOUND MONUMENTS AS NOTED
- 3) ○ DENOTES 1" IRON PIPE TAGGED R.C.E. 22699-SET
- 4) (REC) DENOTES RECORD DATA PER BOOK 46, PAGE 11 OF RECORD OF SURVEYS.



VICTORIA PARK ADDITION MB 7/18

VICTORIA HILLS UNIT 2 MB 38/17-19

TRACT NO. 2308 MB 46/53-55

PARCEL 2 RS 4-6/11

PARCEL 1

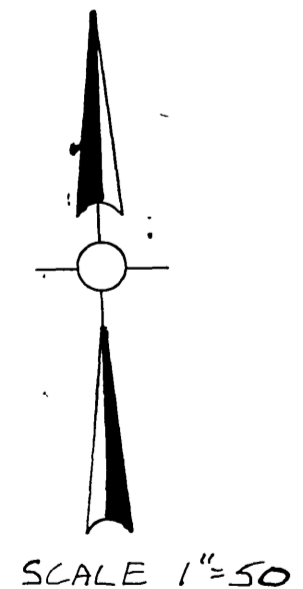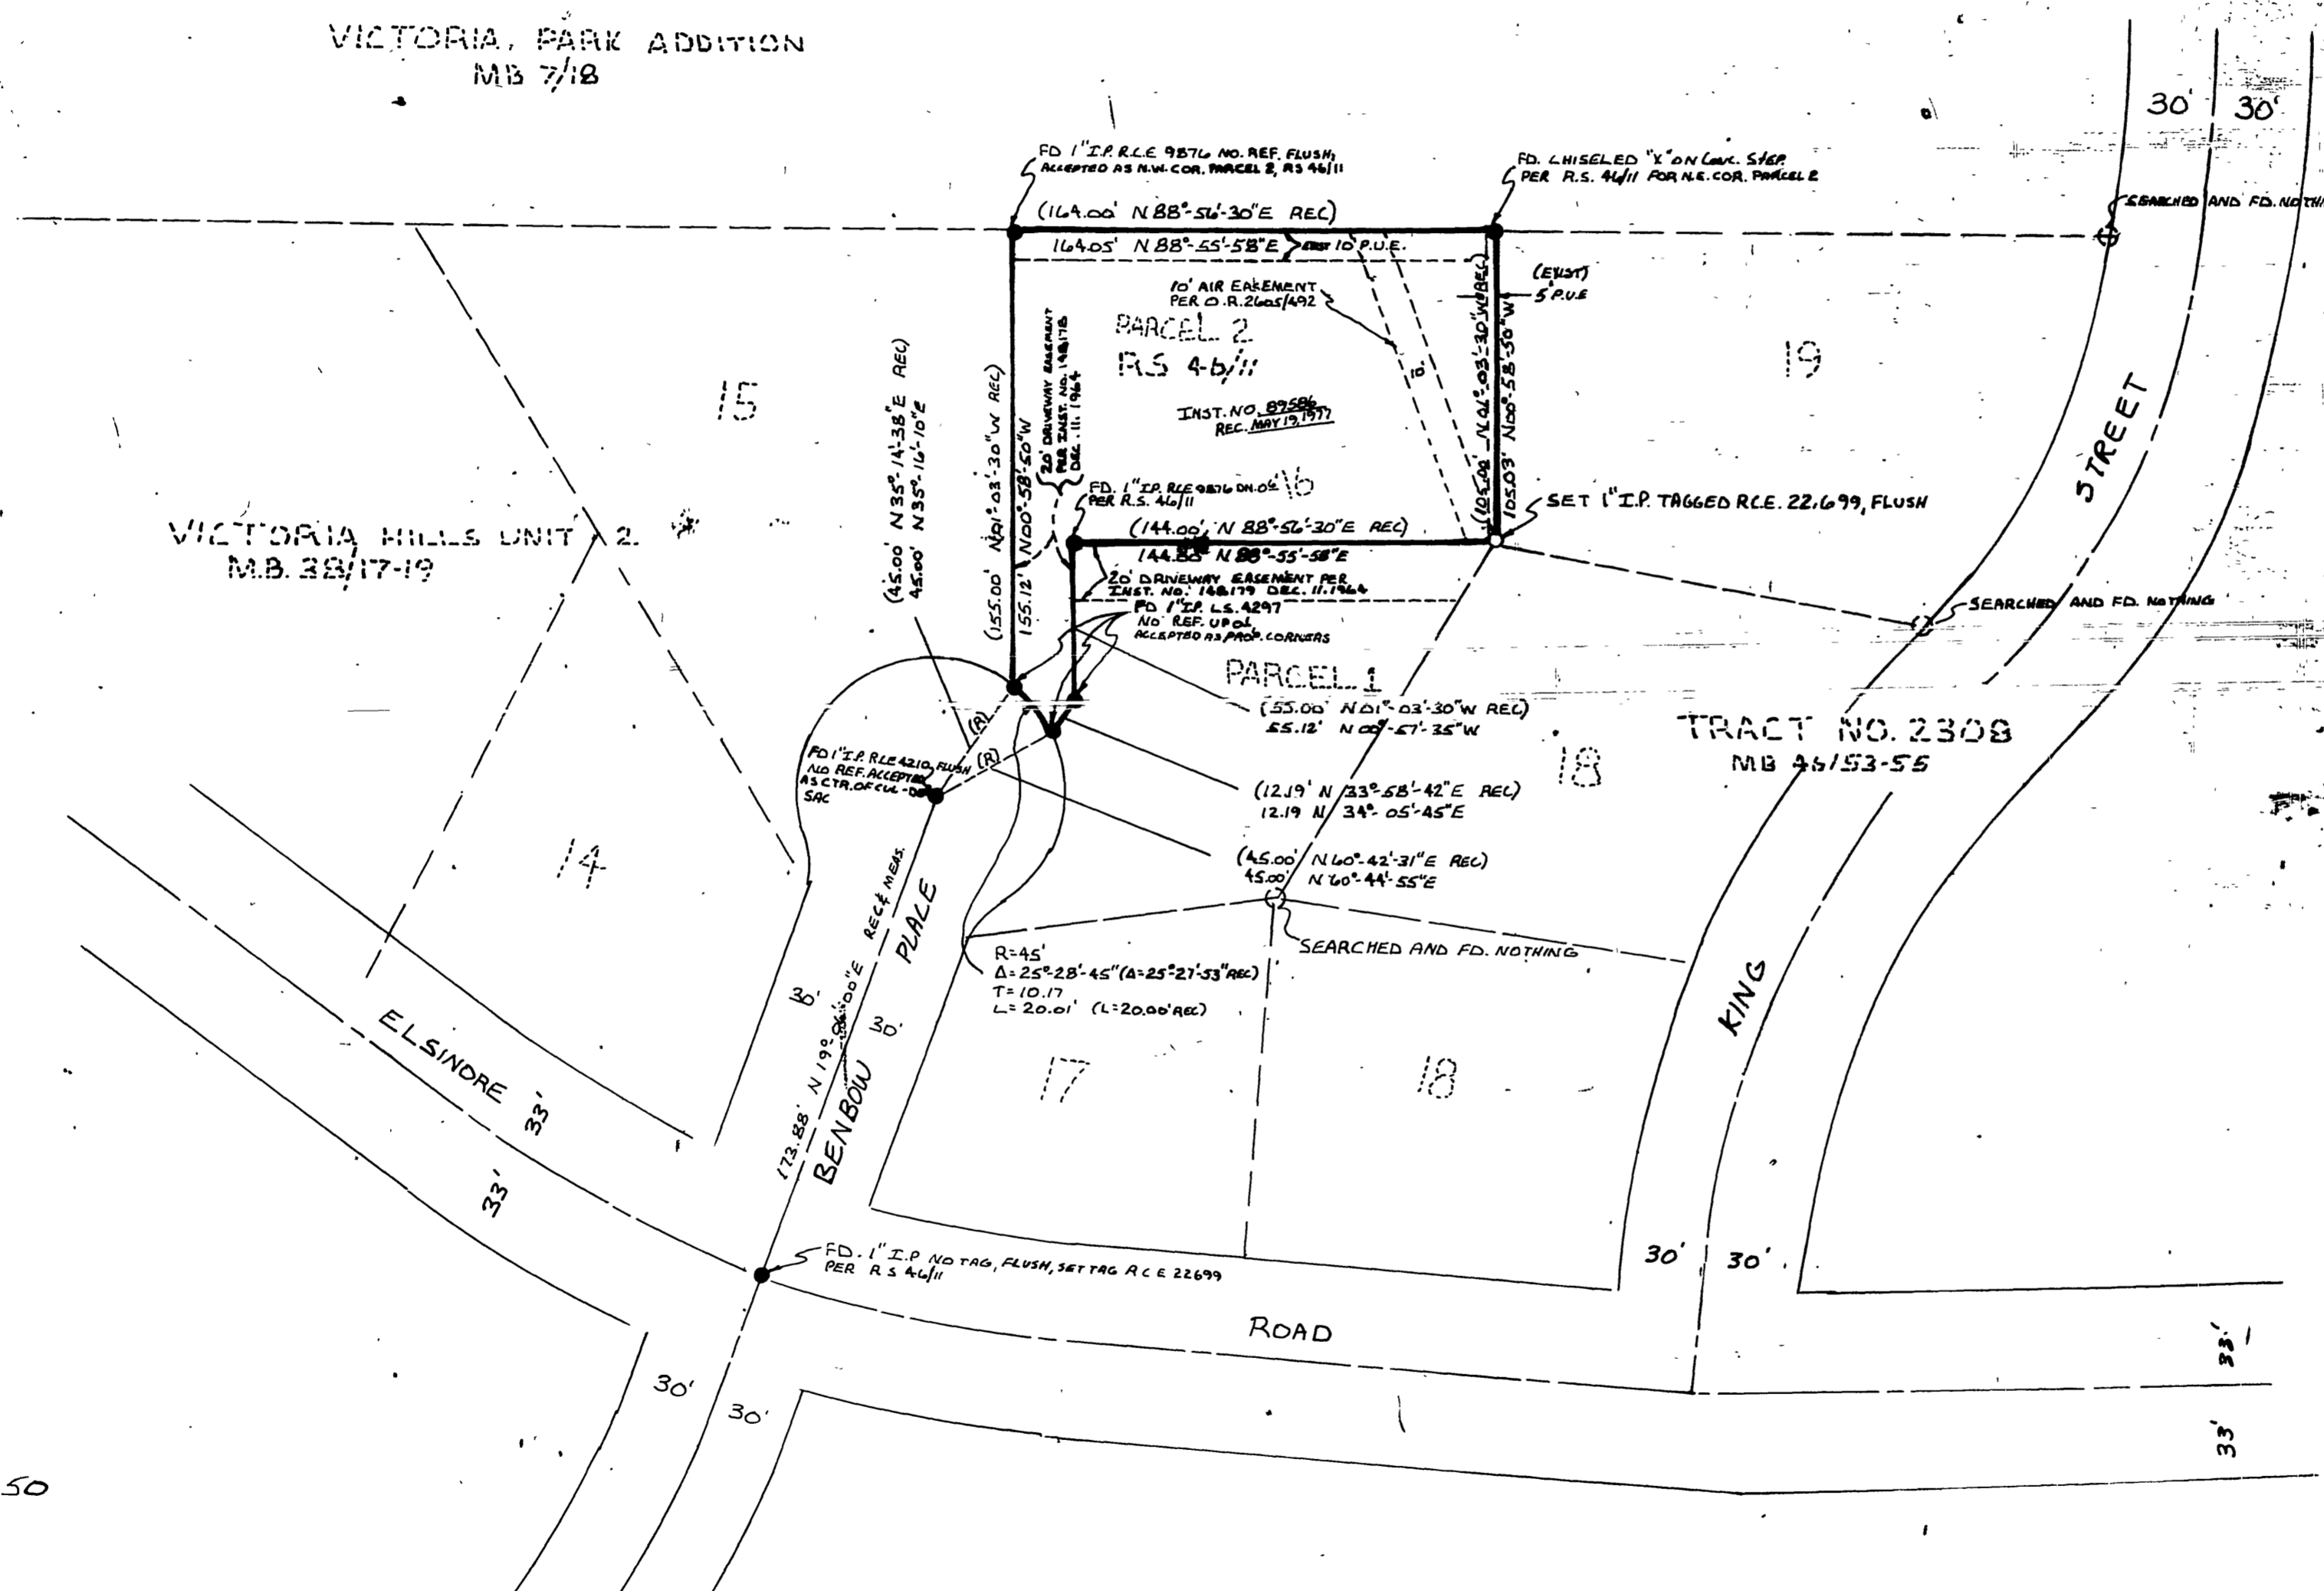

RS 63/78

RS 63/78

RS 63/78