

IN THE CITY OF RIVERSIDE, COUNTY OF RIVERSIDE  
STATE OF CALIFORNIA

# RECORD OF SURVEY

Of a portion of Block 12, Range 10 as shown by Map  
of the Town of Riverside on file in Book 7 Page  
17 of Maps, Records of San Bernardino County,  
California.

ROBERT L. TAYLOR . CIVIL ENGINEER

September 1989

### RECORDER'S STATEMENT

Filed this 7<sup>th</sup> day of June 1990  
at 8:30 A.M. in Book 80 of Records of  
Survey at Page 4 at the request  
of the County Surveyor.  
Fee: \$160  
No. 209590  
WILLIAM E. CONERLY, County Recorder  
By: Gina Huntley  
Deputy

### SURVEYOR'S STATEMENT

This map correctly represents a  
survey made by me or under my direction  
in conformance with the requirements of  
Land Surveyor's Act at the request of  
William Sullivan on 7/24 1989.



Robert L. Taylor  
ROBERT L. TAYLOR, R.C.E. 10470  
Expiration date 12/31/92

### COUNTY SURVEYOR'S STATEMENT


This map has been examined in accordance  
with Section 8766 of the Land Surveyor's Act  
this 5<sup>th</sup> day of JUNE, 1992.  
Gerald A. Stoyner, Interim County Surveyor.



Gerald A. Stoyner  
L.S. # 3739  
Exp. Date 6-30-92

### SURVEYOR'S NOTES:

- denotes monument found as noted
  - denotes monuments set as noted
  - CRFB - denotes City of Riverside Field Book
  - n & t - denotes nail and tin
- The Basis of Bearings has been taken as the  
centerline of Chestnut Street shown as  
N 28° 58' 24" E per R.S. 65/96.

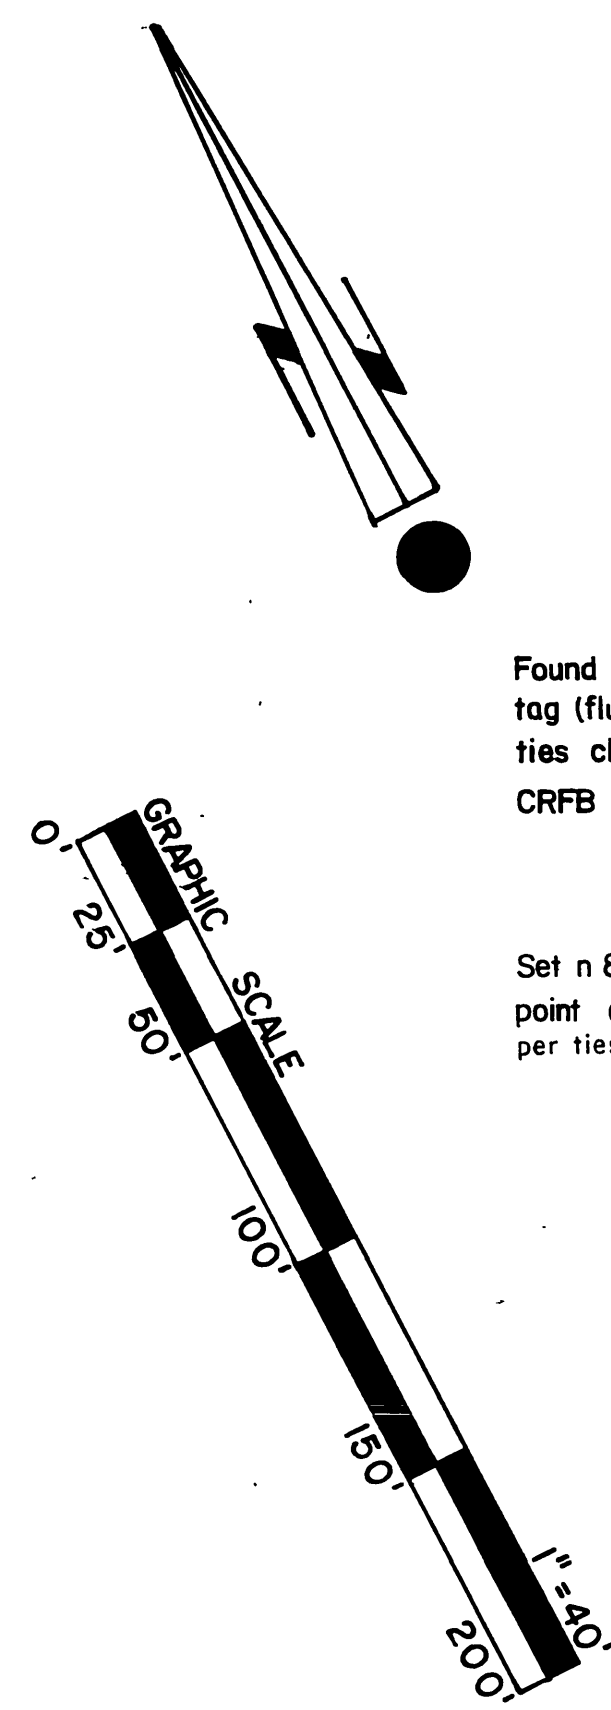

R/S 86/4

Found spk & City Engineer  
tag (flush) with n & t "x"  
ties checked per City Ties  
CRFB 977/76

Set n & t "x" ties to  
point on S.M.H. Lid  
per ties C.R.F.B. 977/76

Set nail & tag RCE 10470  
in curb

Set n & t "x" ties  
to point on S.M.H. Lid  
per ties C.R.F.B. L.L.  
11/116

