

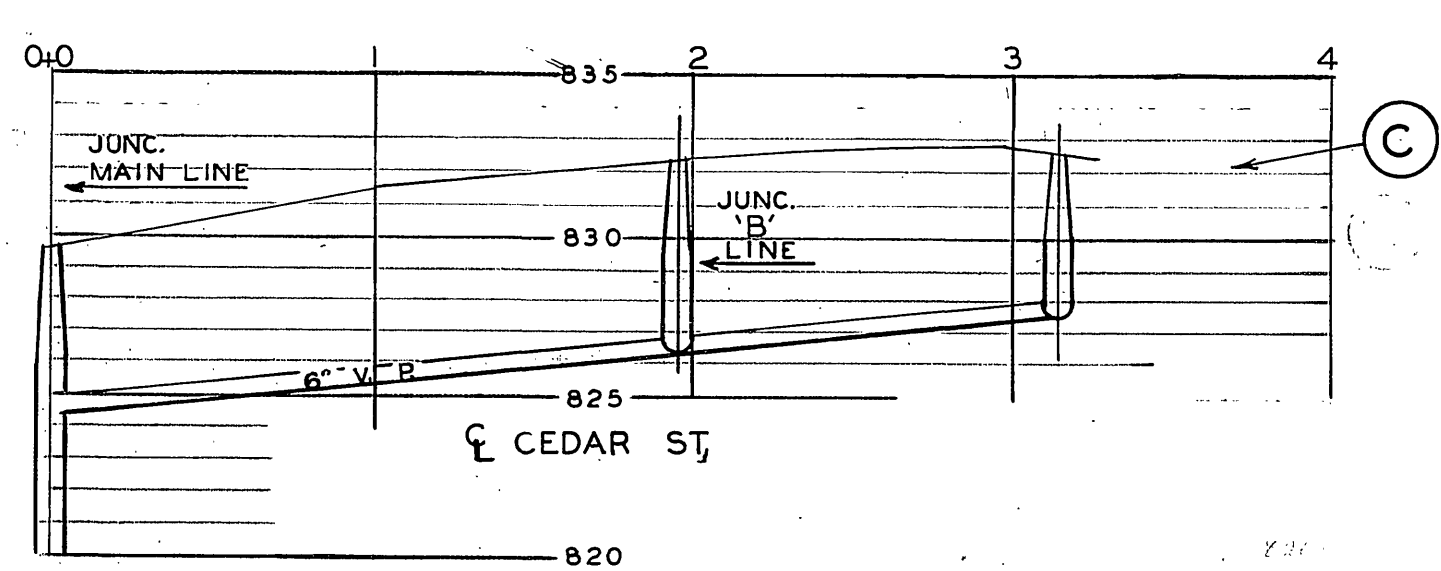


118

BOOK	ONE	PAGE	39

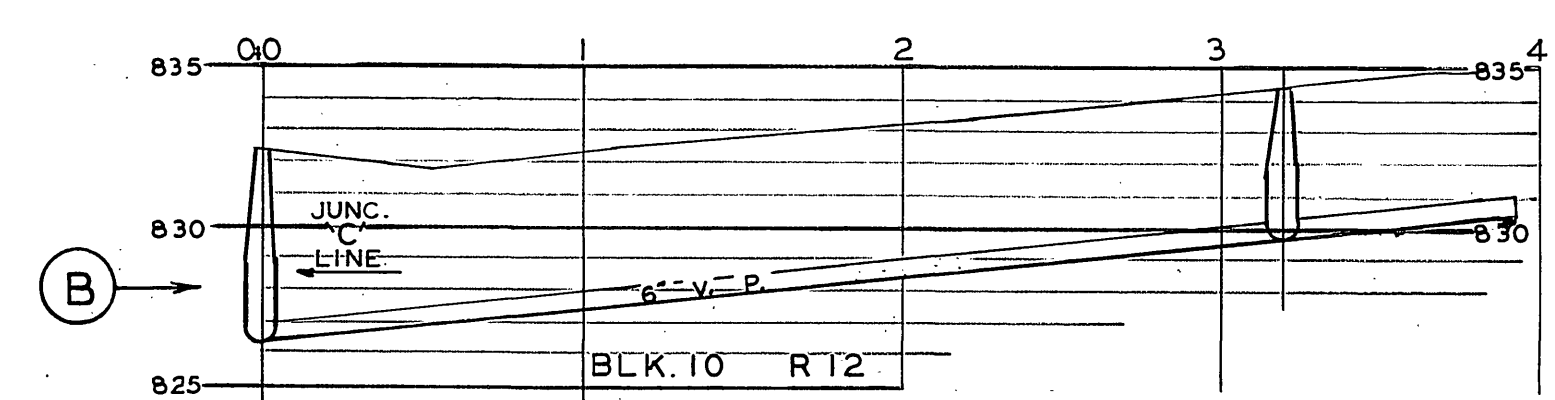

SEWER PROFILE
HOR. 1"=60'
VER. 1"=6'

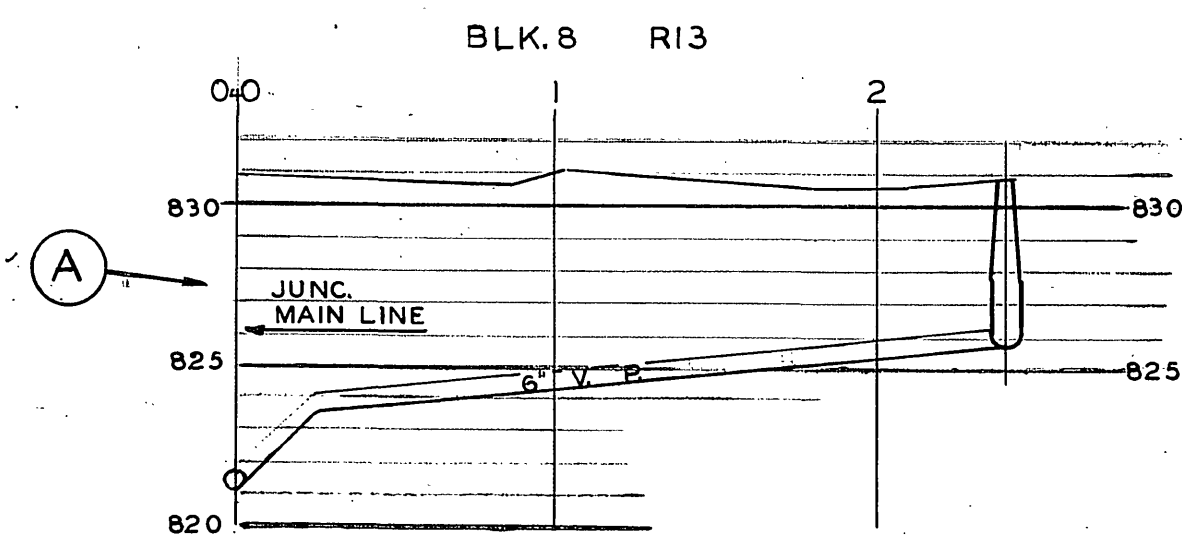