
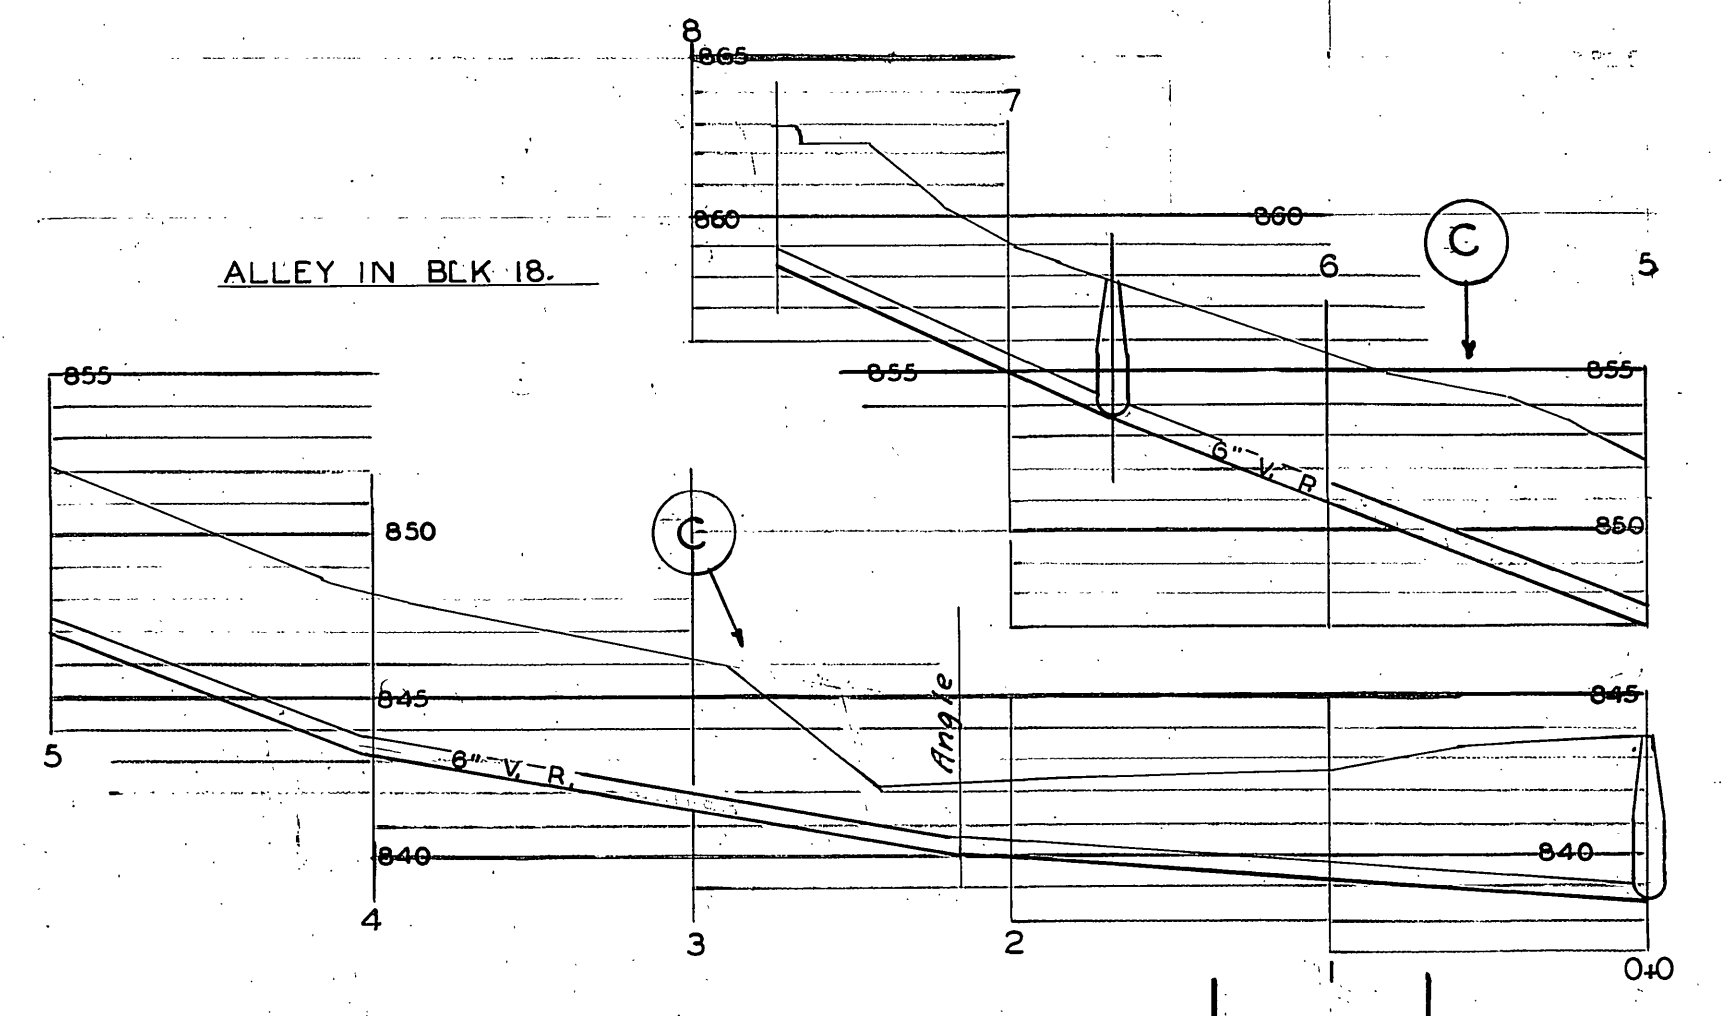
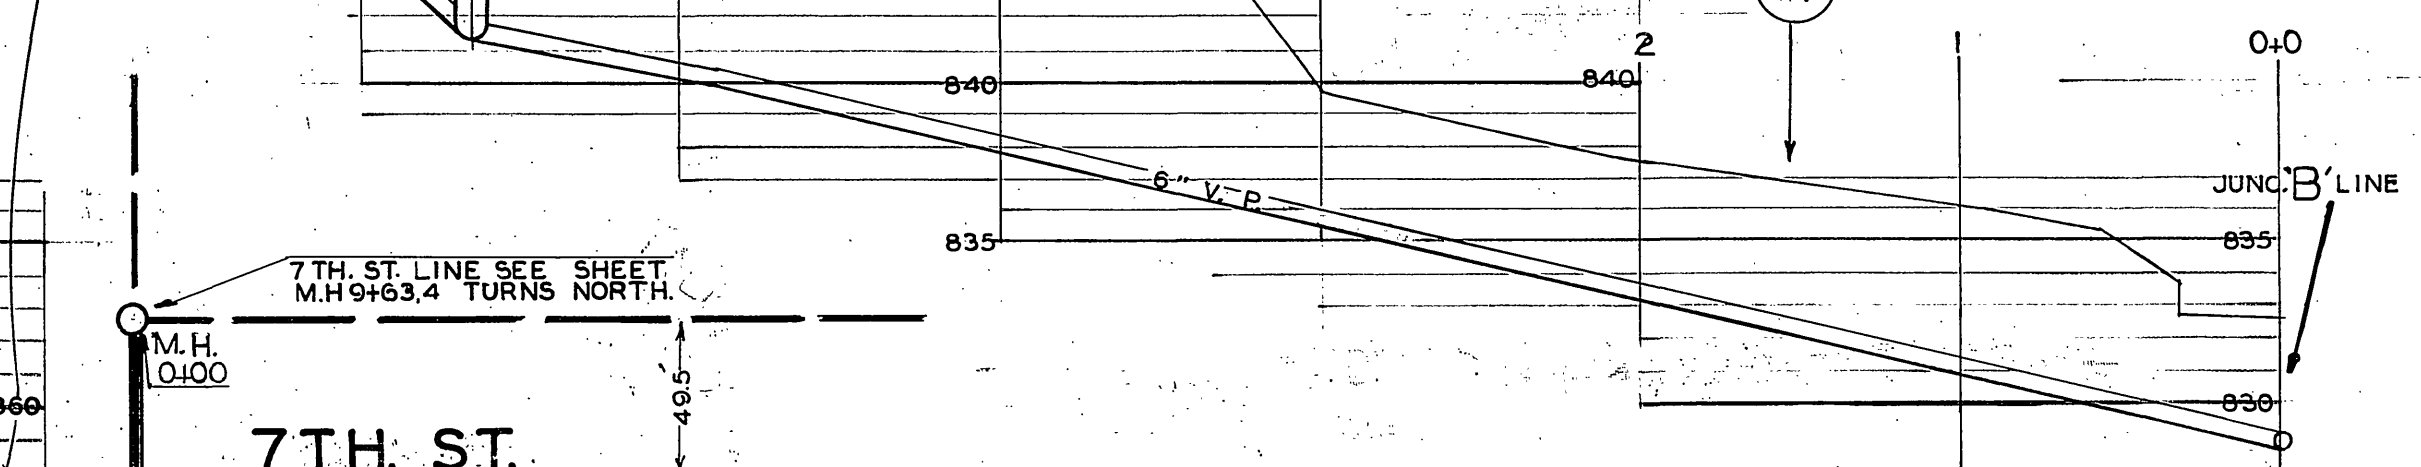
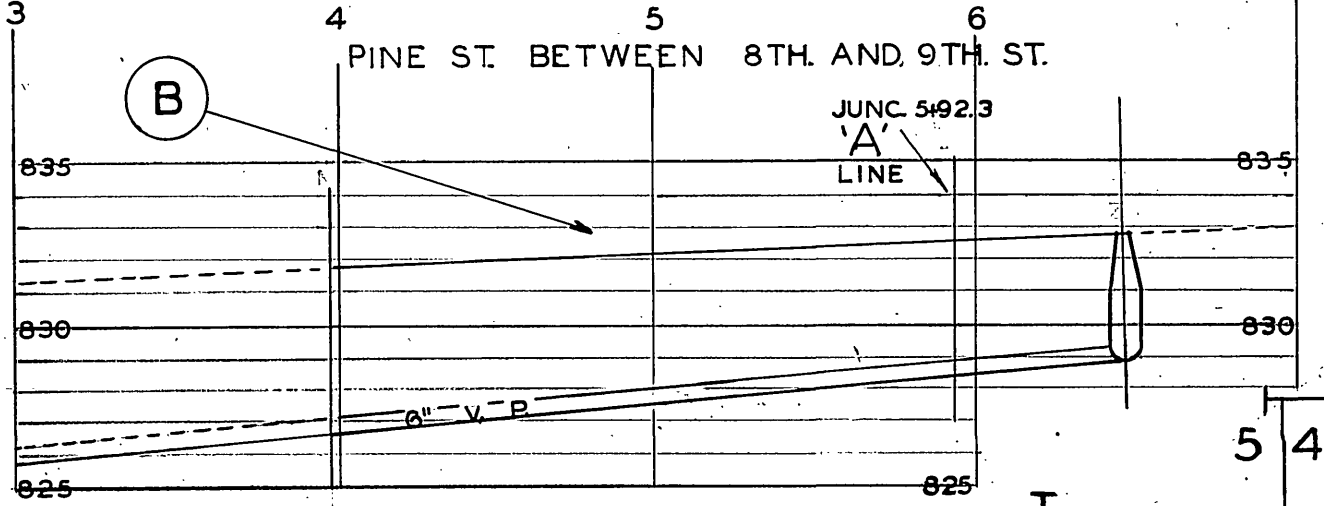


BOOK	ONE	PAGE	44

SEWER PROFILES  
 HOR. 1" = 60'  
 SCALE VER. 1" = 6'

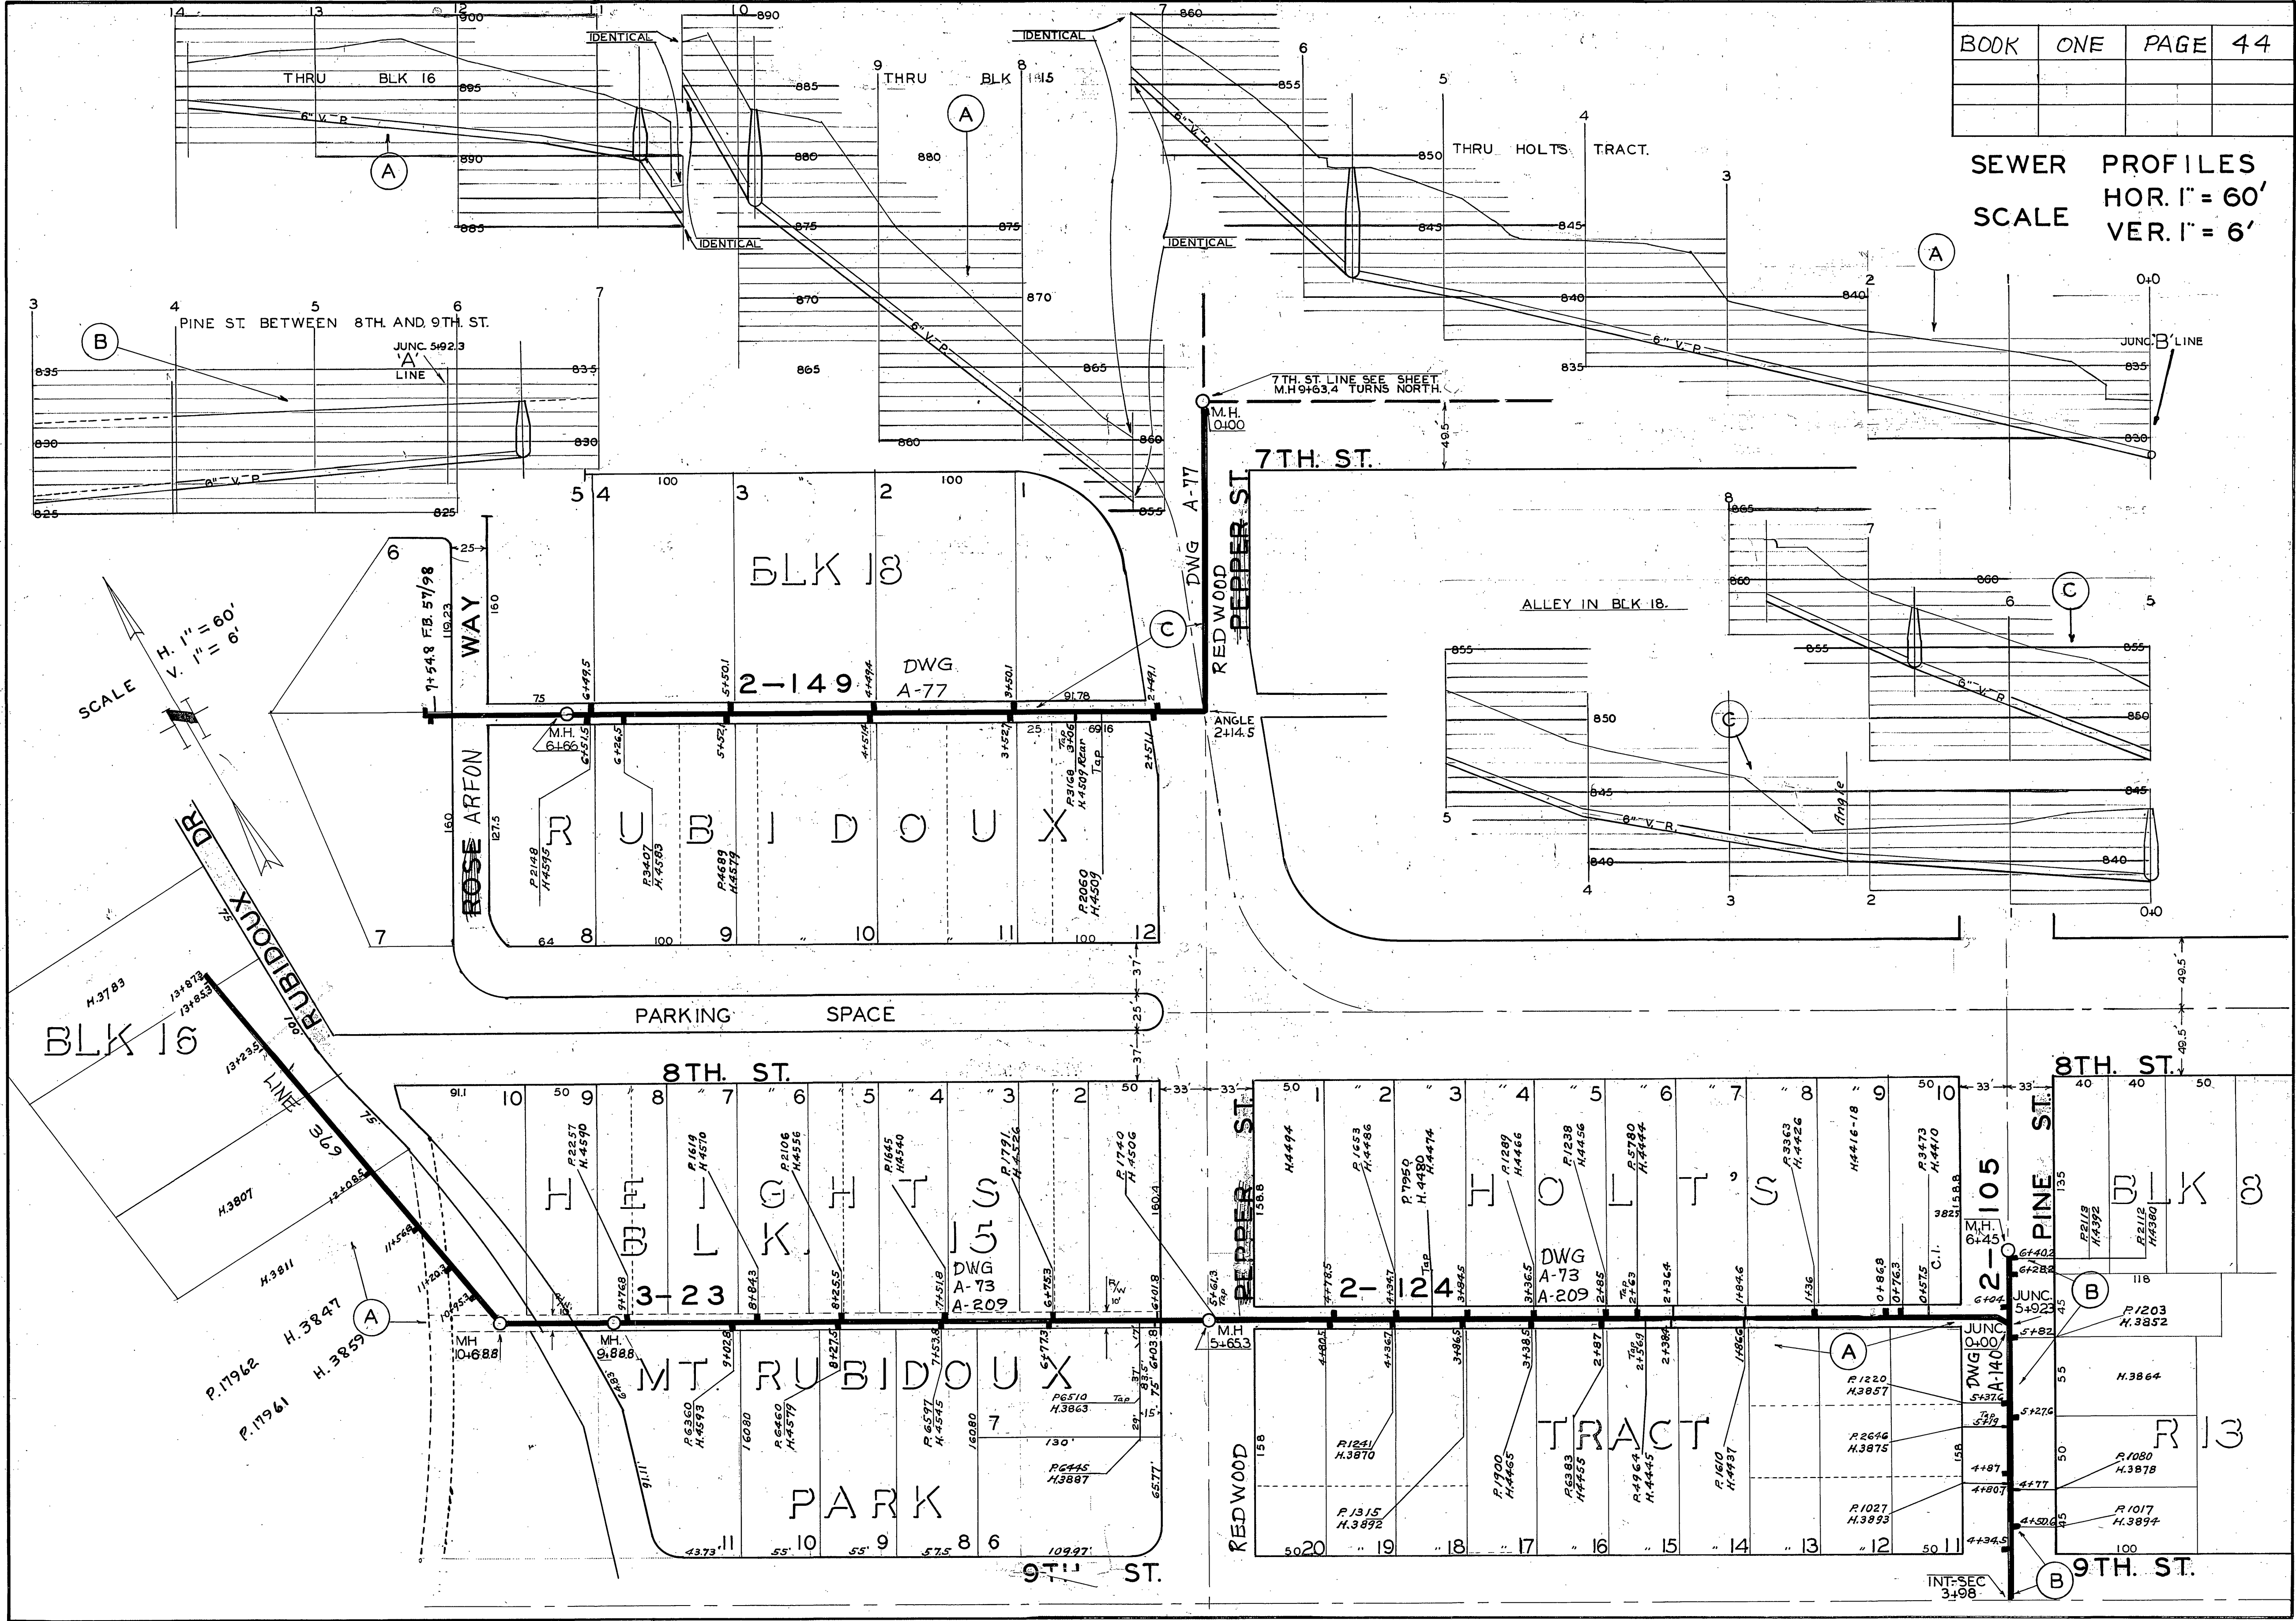

SCALE  
 H. 1" = 60'  
 V. 1" = 6'