


SEWER PROFILE

HOR I = 60'
SCALE VER I = 6'

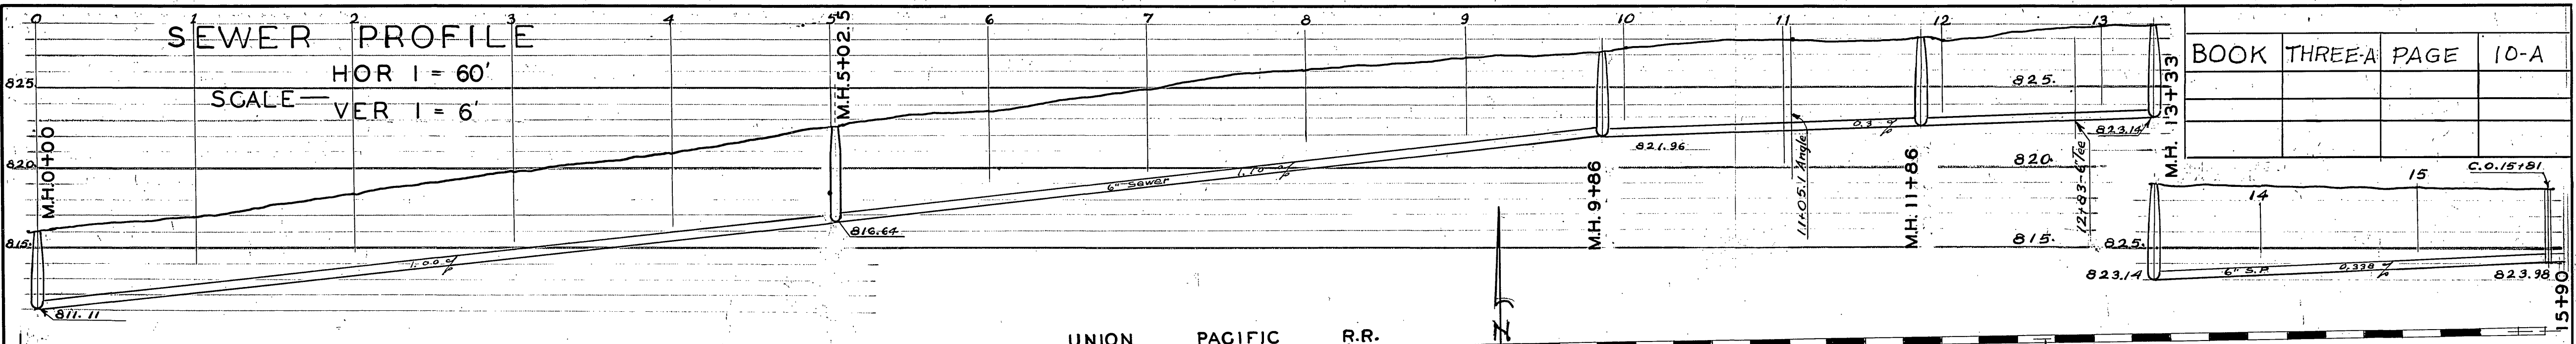

SEWER PROFILE

HOR I = 60'
SCALE VER I = 6'

