


NOTE: 1- THIS PLAN FOR SEWER GRADE ONLY. ALL OTHER ELEVATIONS SHOWN ARE TENTATIVE.
2- LOCATION & ELEVATION OF EXISTING CLEANOUT AT 0+00-N ARE APPROXIMATE.
THE END OF THE EXISTING LINE IS TO BE UNCOVERED BY THE CONTRACTOR, AFTER WHICH
THE CITY WILL MEASURE ITS ELEVATION AND ISSUE THE CUT SHEET.


57
ALAMO TRACT
M.B. 9/5 REC. RIV. CO.

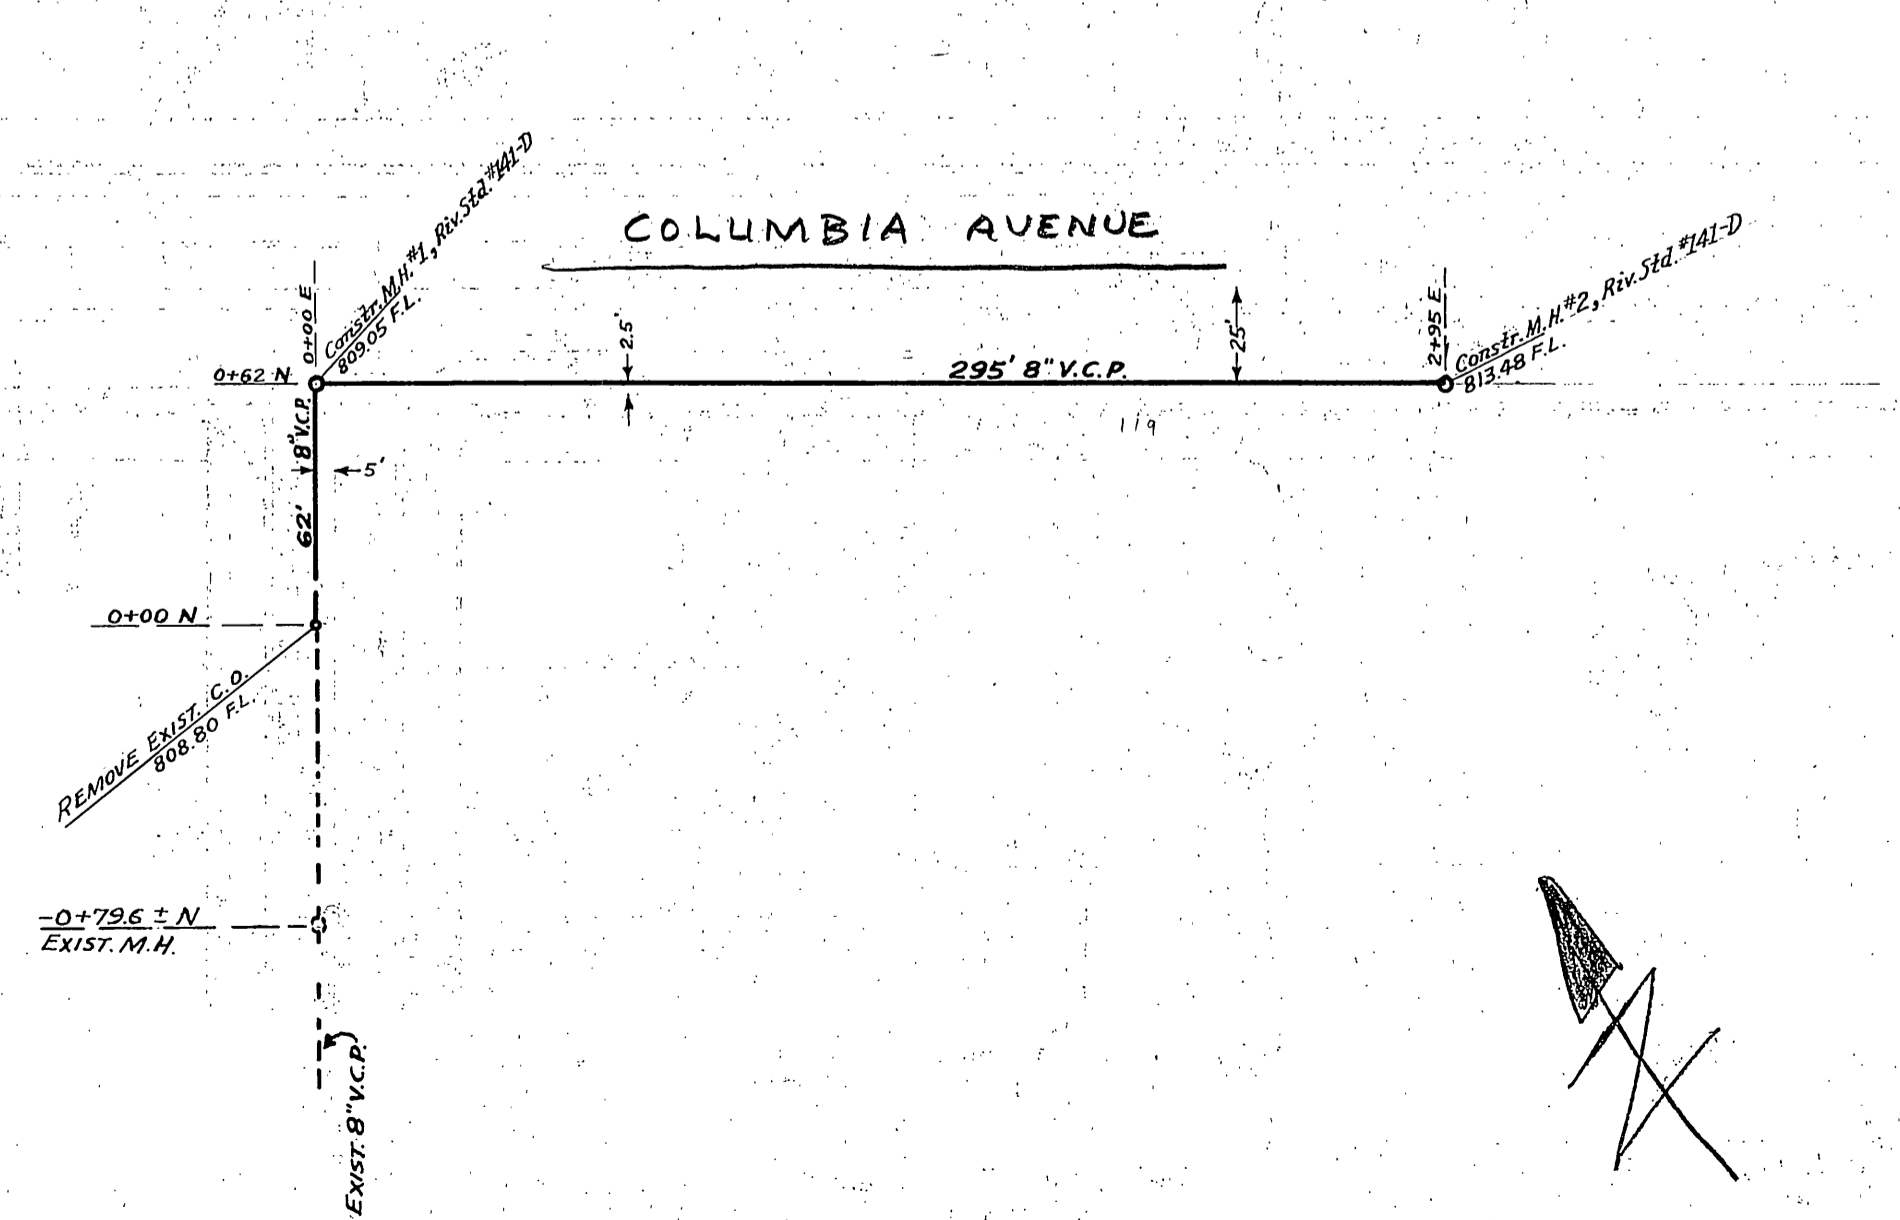


SANITARY SEWER
COLUMBIA AVENUE
SLY SIDE, ELY OF KEARNEY

J.L.B.
Jonathan Zepeda
10-31-57
S-104
1 1



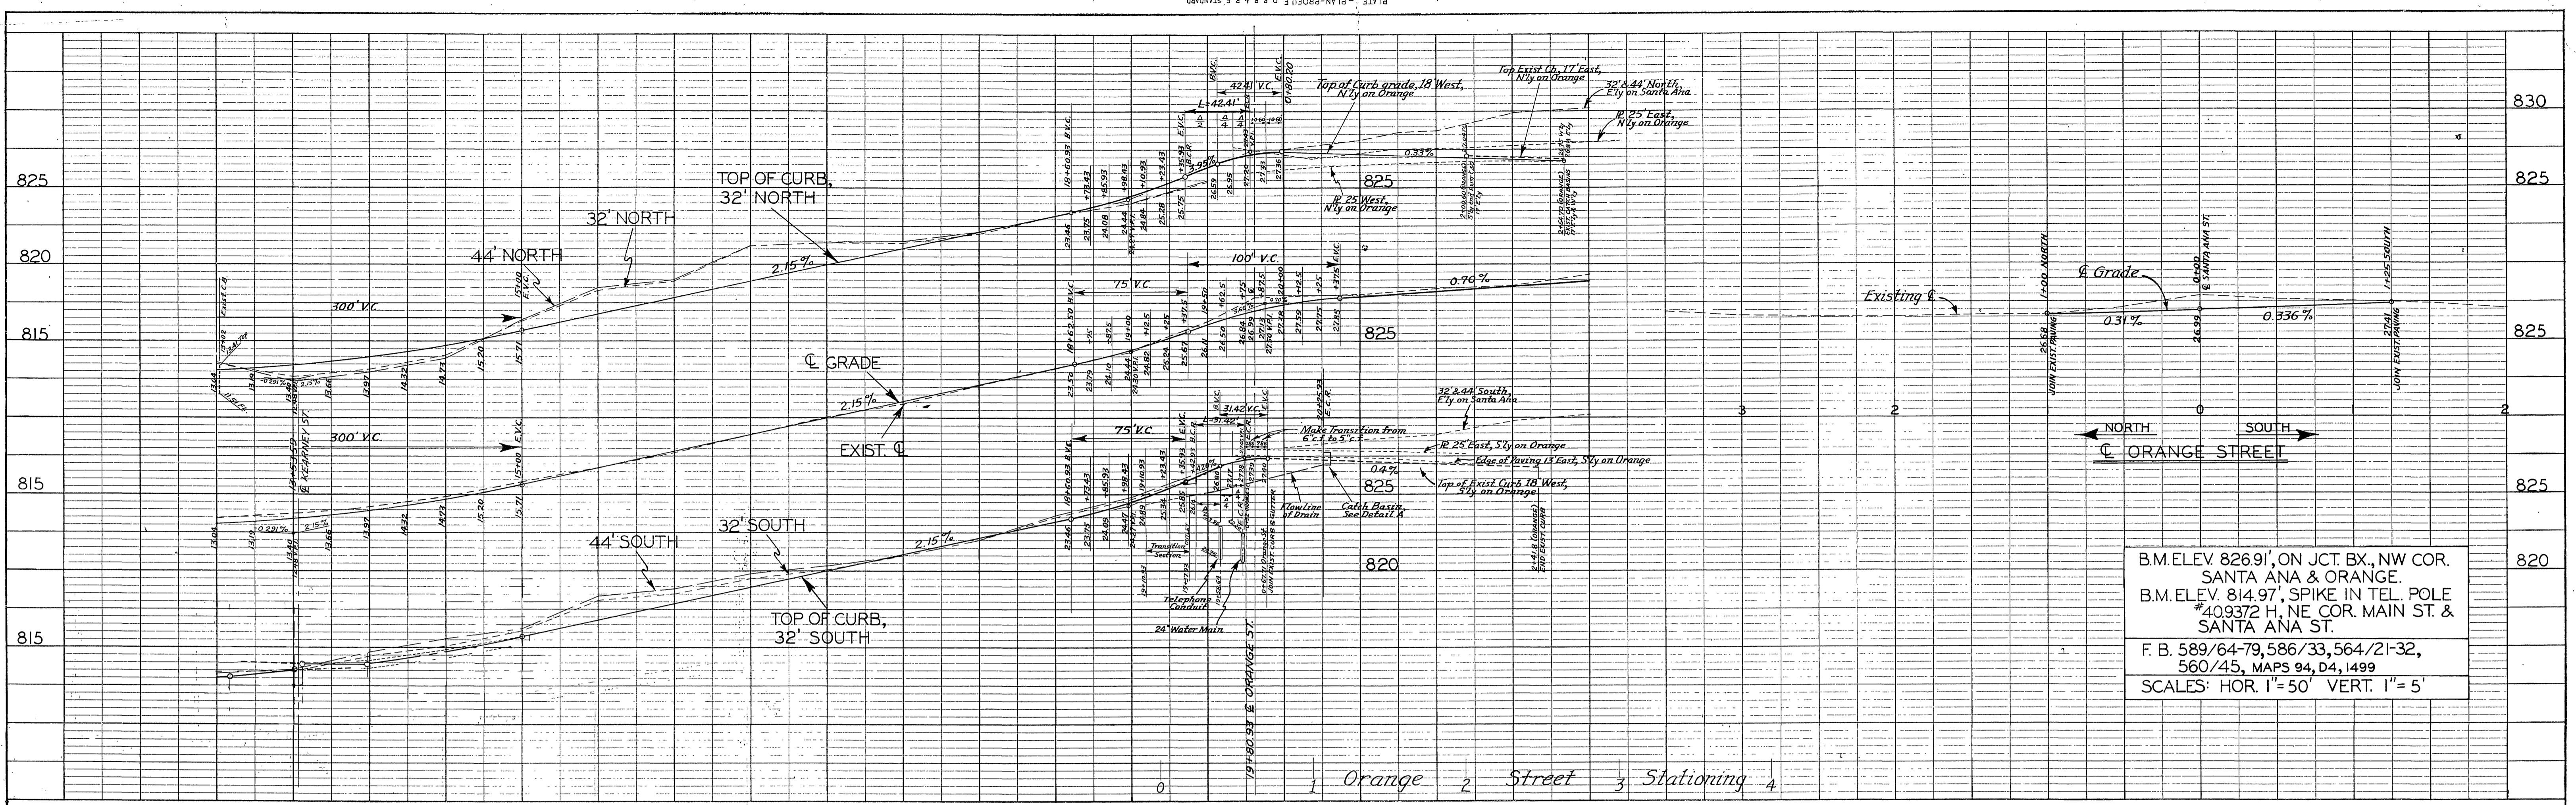

PROFILE SURVEYED BY DATE
 NOTE BOOK GRADES CHECKED BY
 NO. PLOT NO. B.M. NOTED BY STRUCTURE NO. JAY'S CRHO.

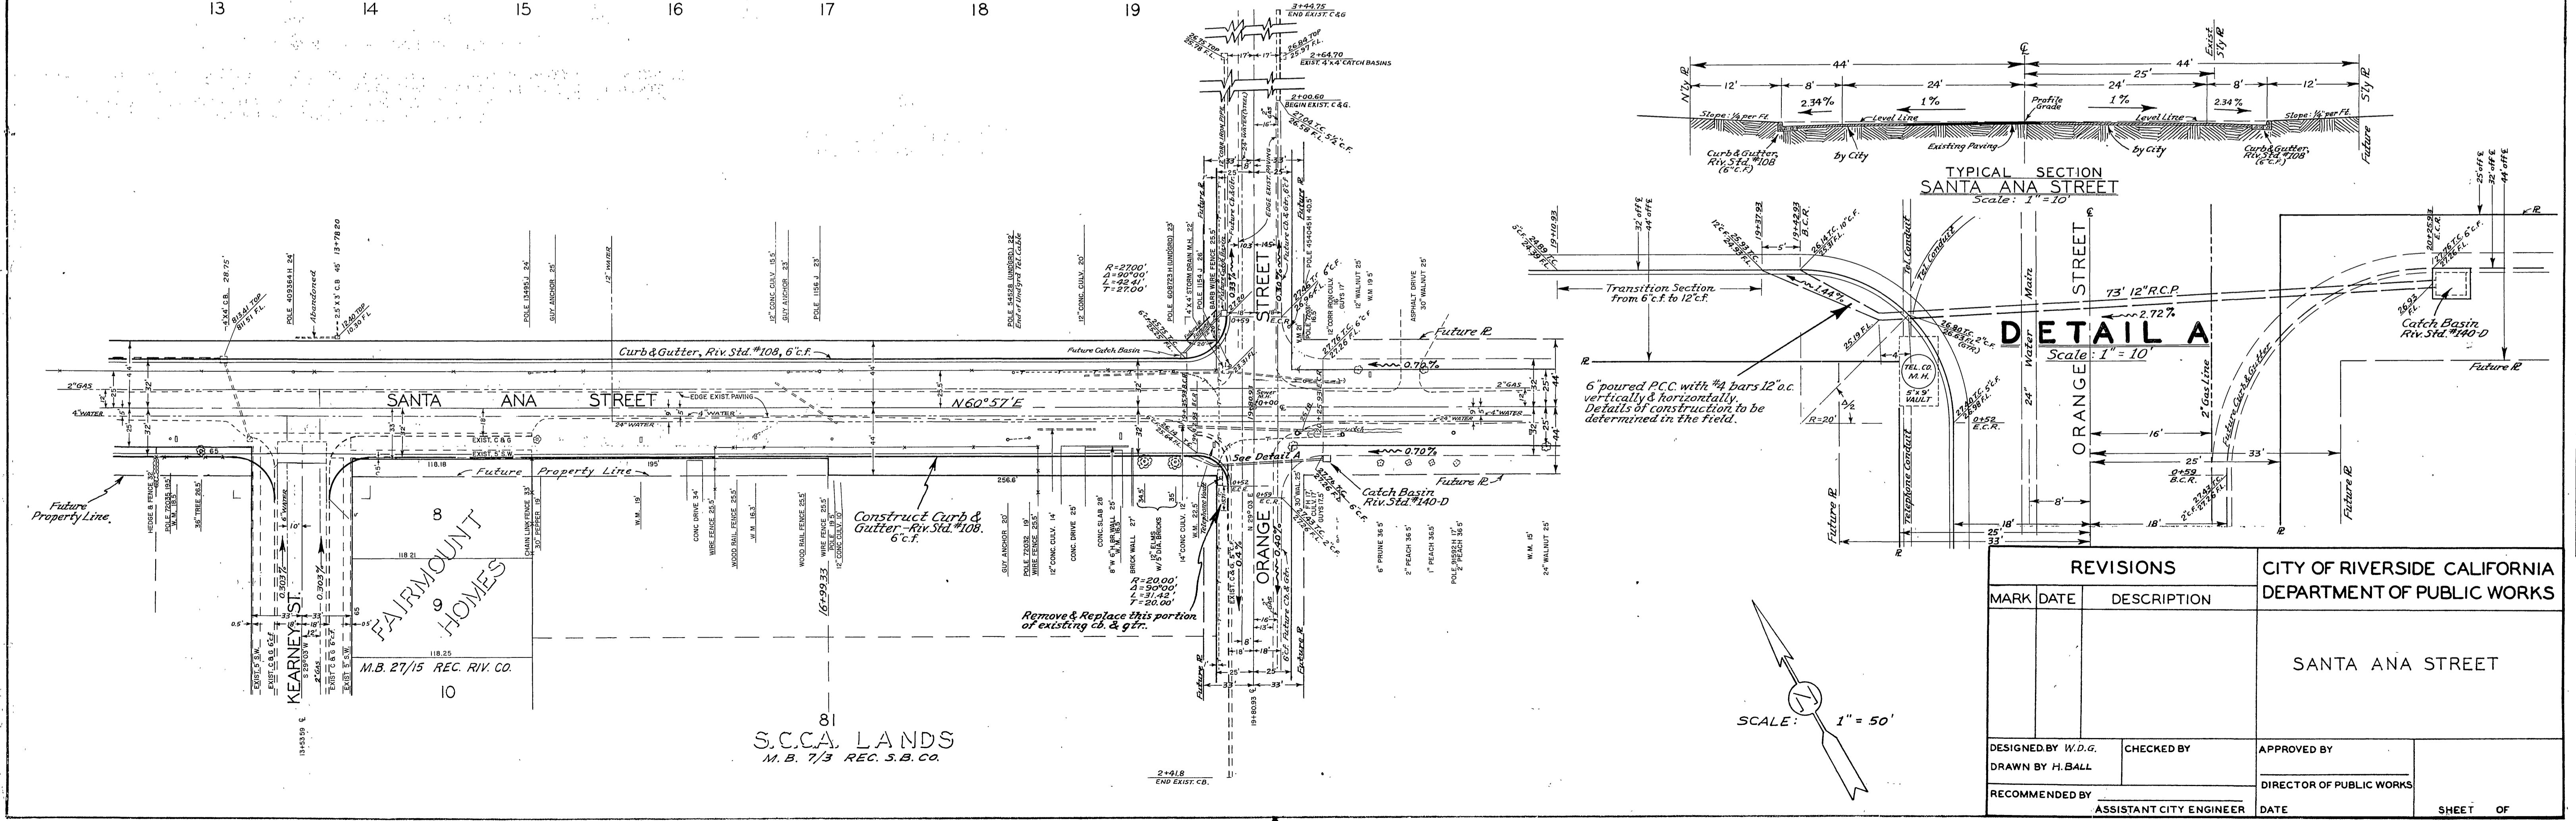

Plan SURVEYED BY DATE
 NOTE BOOK ALIGNMENT CHECKED BY
 NO. OF WAY CHECKED

REVISIONS			CITY OF RIVERSIDE CALIFORNIA DEPARTMENT OF PUBLIC WORKS	
MARK	DATE	DESCRIPTION		
			SANTA ANA STREET	
DESIGNED BY W.D.G.		CHECKED BY	APPROVED BY	
DRAWN BY H.BALL			DIRECTOR OF PUBLIC WORKS	
RECOMMENDED BY			DATE	
ASSISTANT CITY ENGINEER			SHEET OF	