
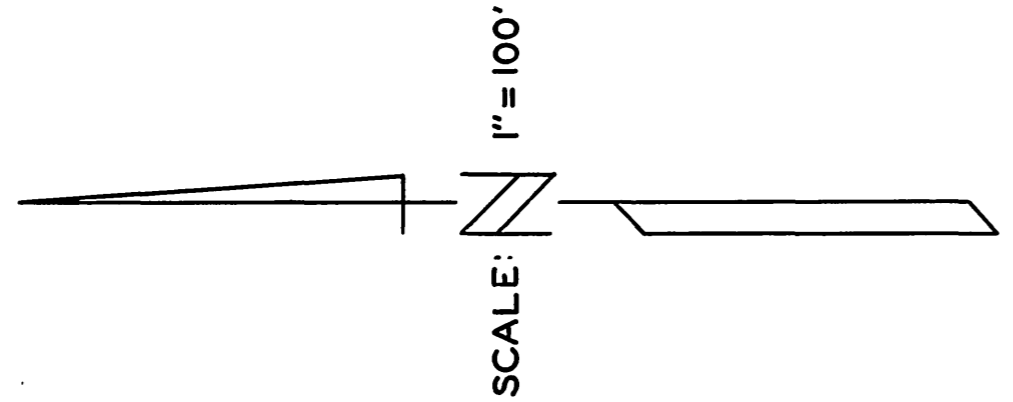


EIGHTH STREET
SANITARY SEWER AND
WATER DISTRICT

MAP SHOWING THE LANDS INCLUDED WITHIN
THE ASSESSMENT DISTRICT TO BE BENEFITED BY
THE CONSTRUCTION OF A WATER MAIN AND SANITARY SEWER.

en
wsg
Francis L. Fyfe
Martinez
12/30/08


S-111A

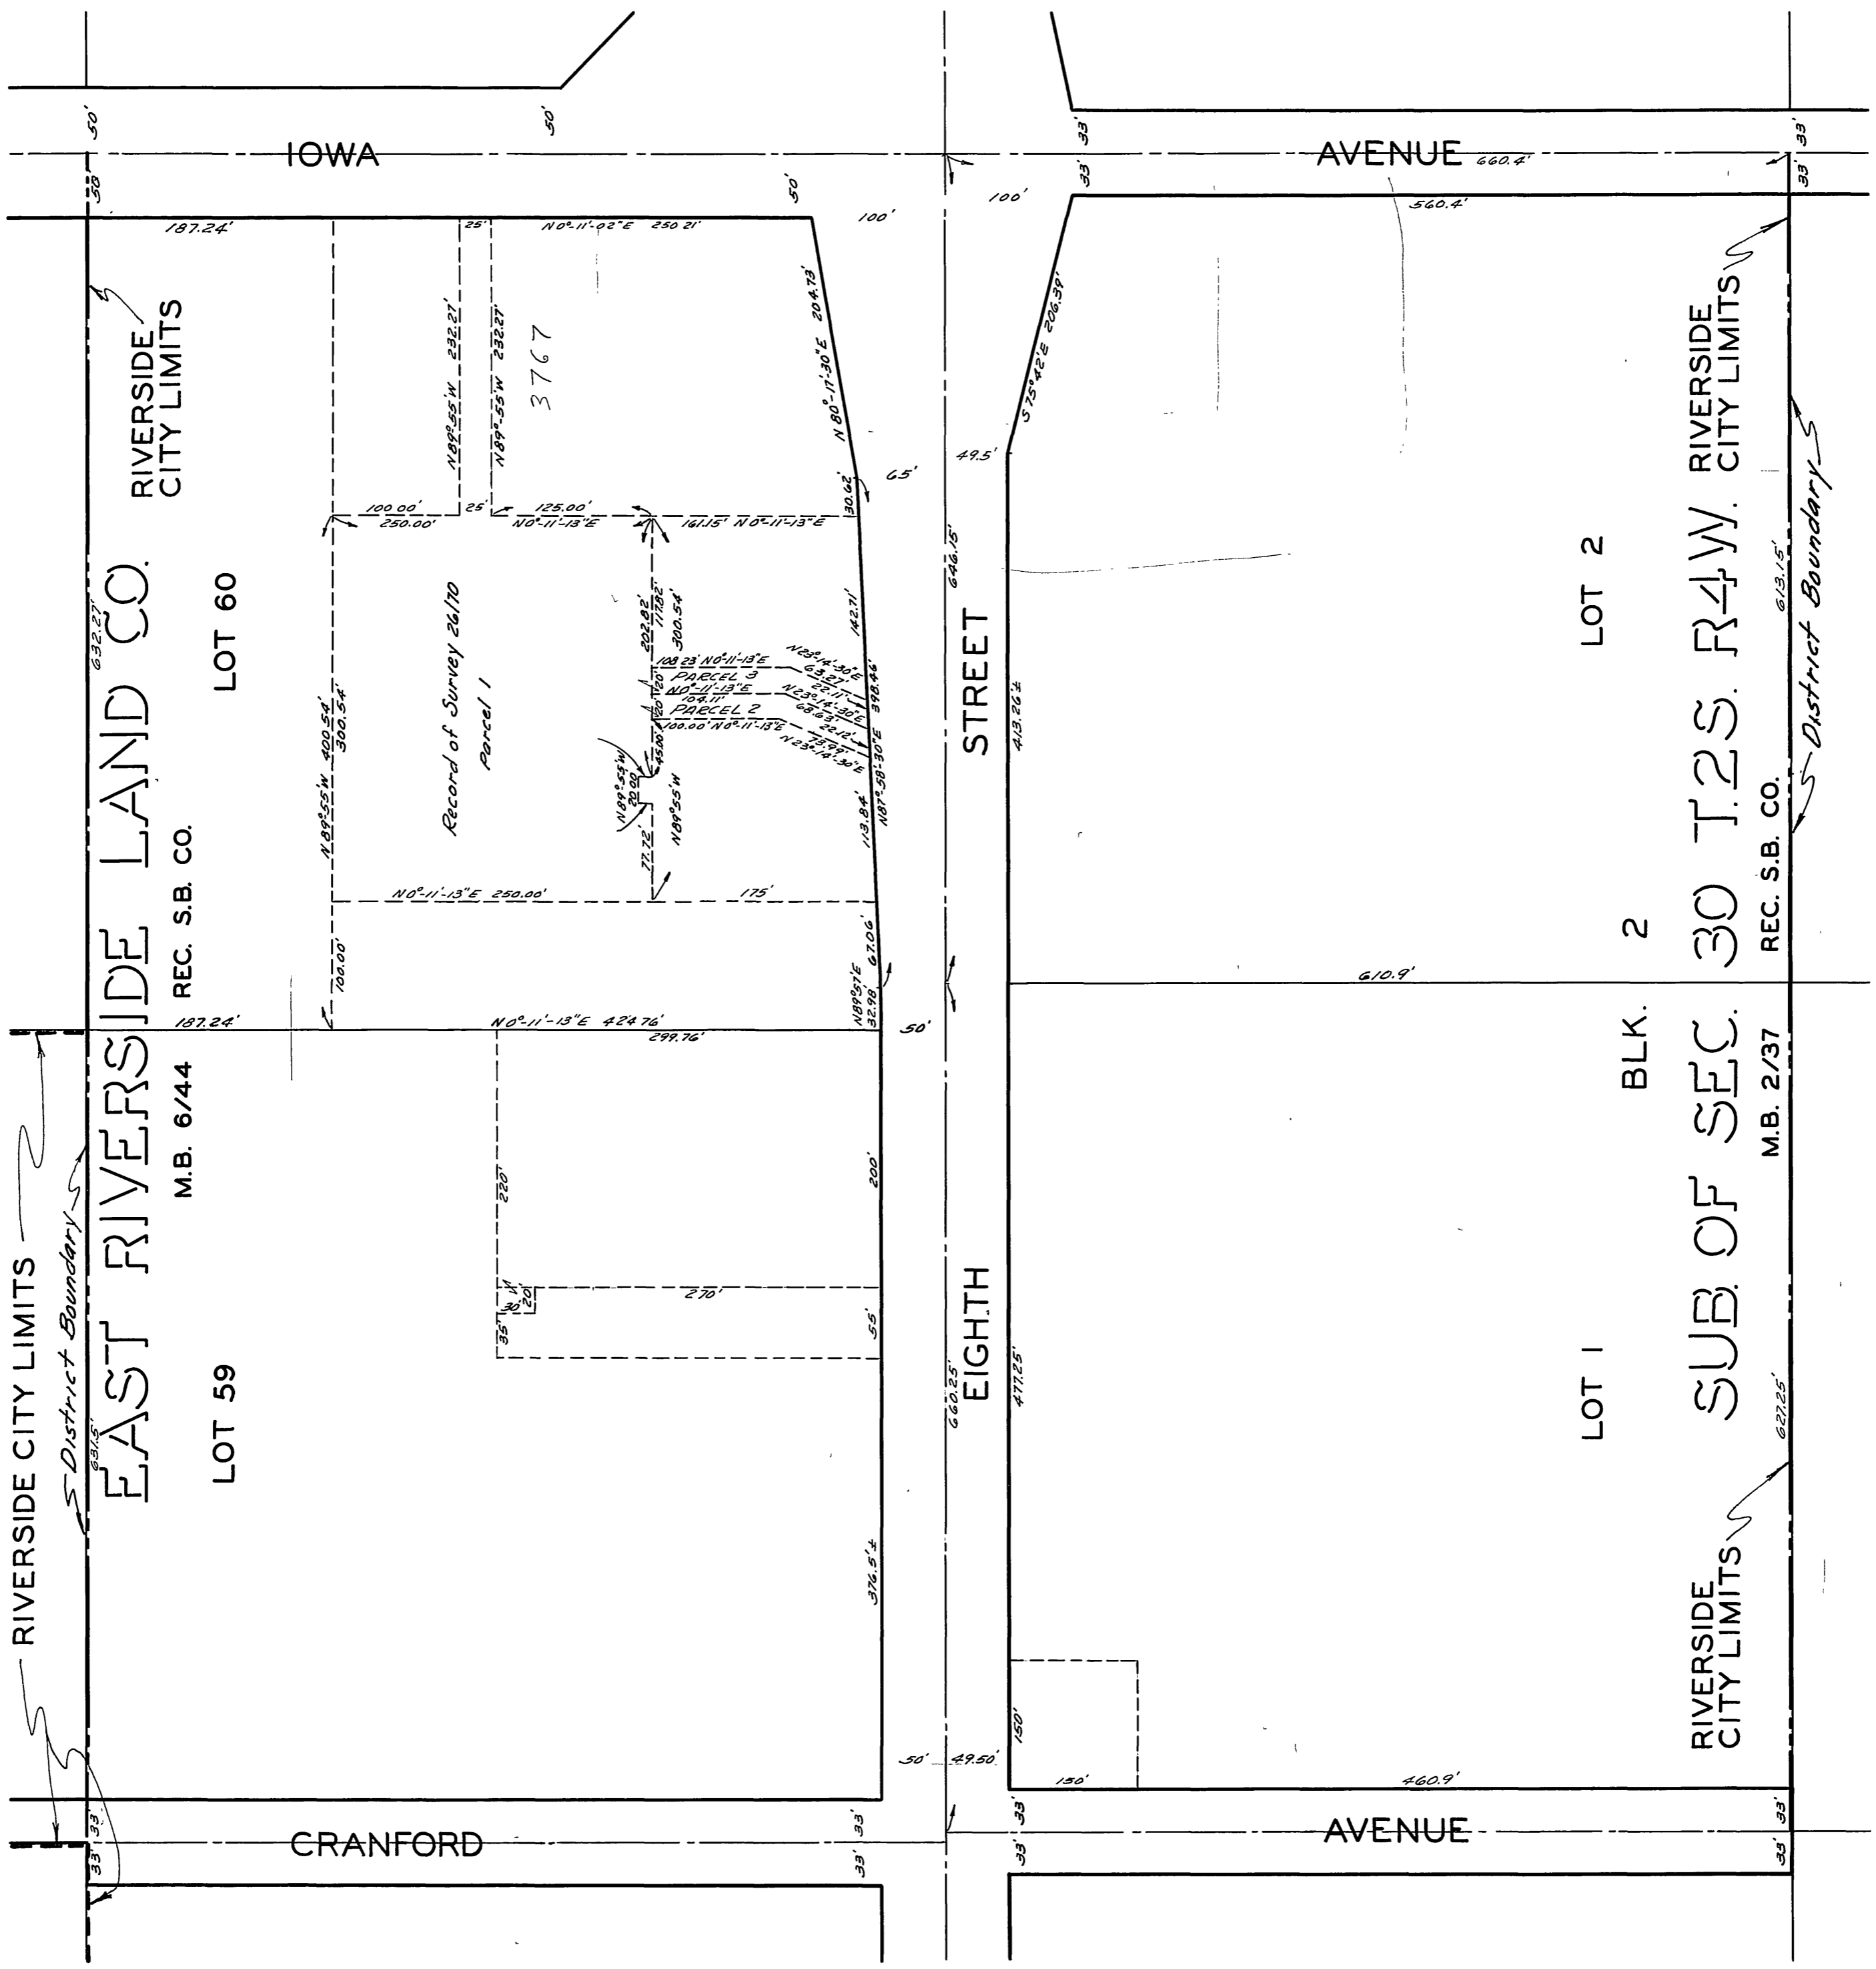


MAP SHOWING THE LANDS INCLUDED WITHIN THE ASSESSMENT DISTRICT TO BE BENEFITED BY THE CONSTRUCTION OF A WATER MAIN AND SANITARY SEWER.

REVISED
EIGHTH STREET
SANITARY SEWER AND
WATER DISTRICT

James F. Fisher *J. Matthews* S-111A
12/30/58 2 3

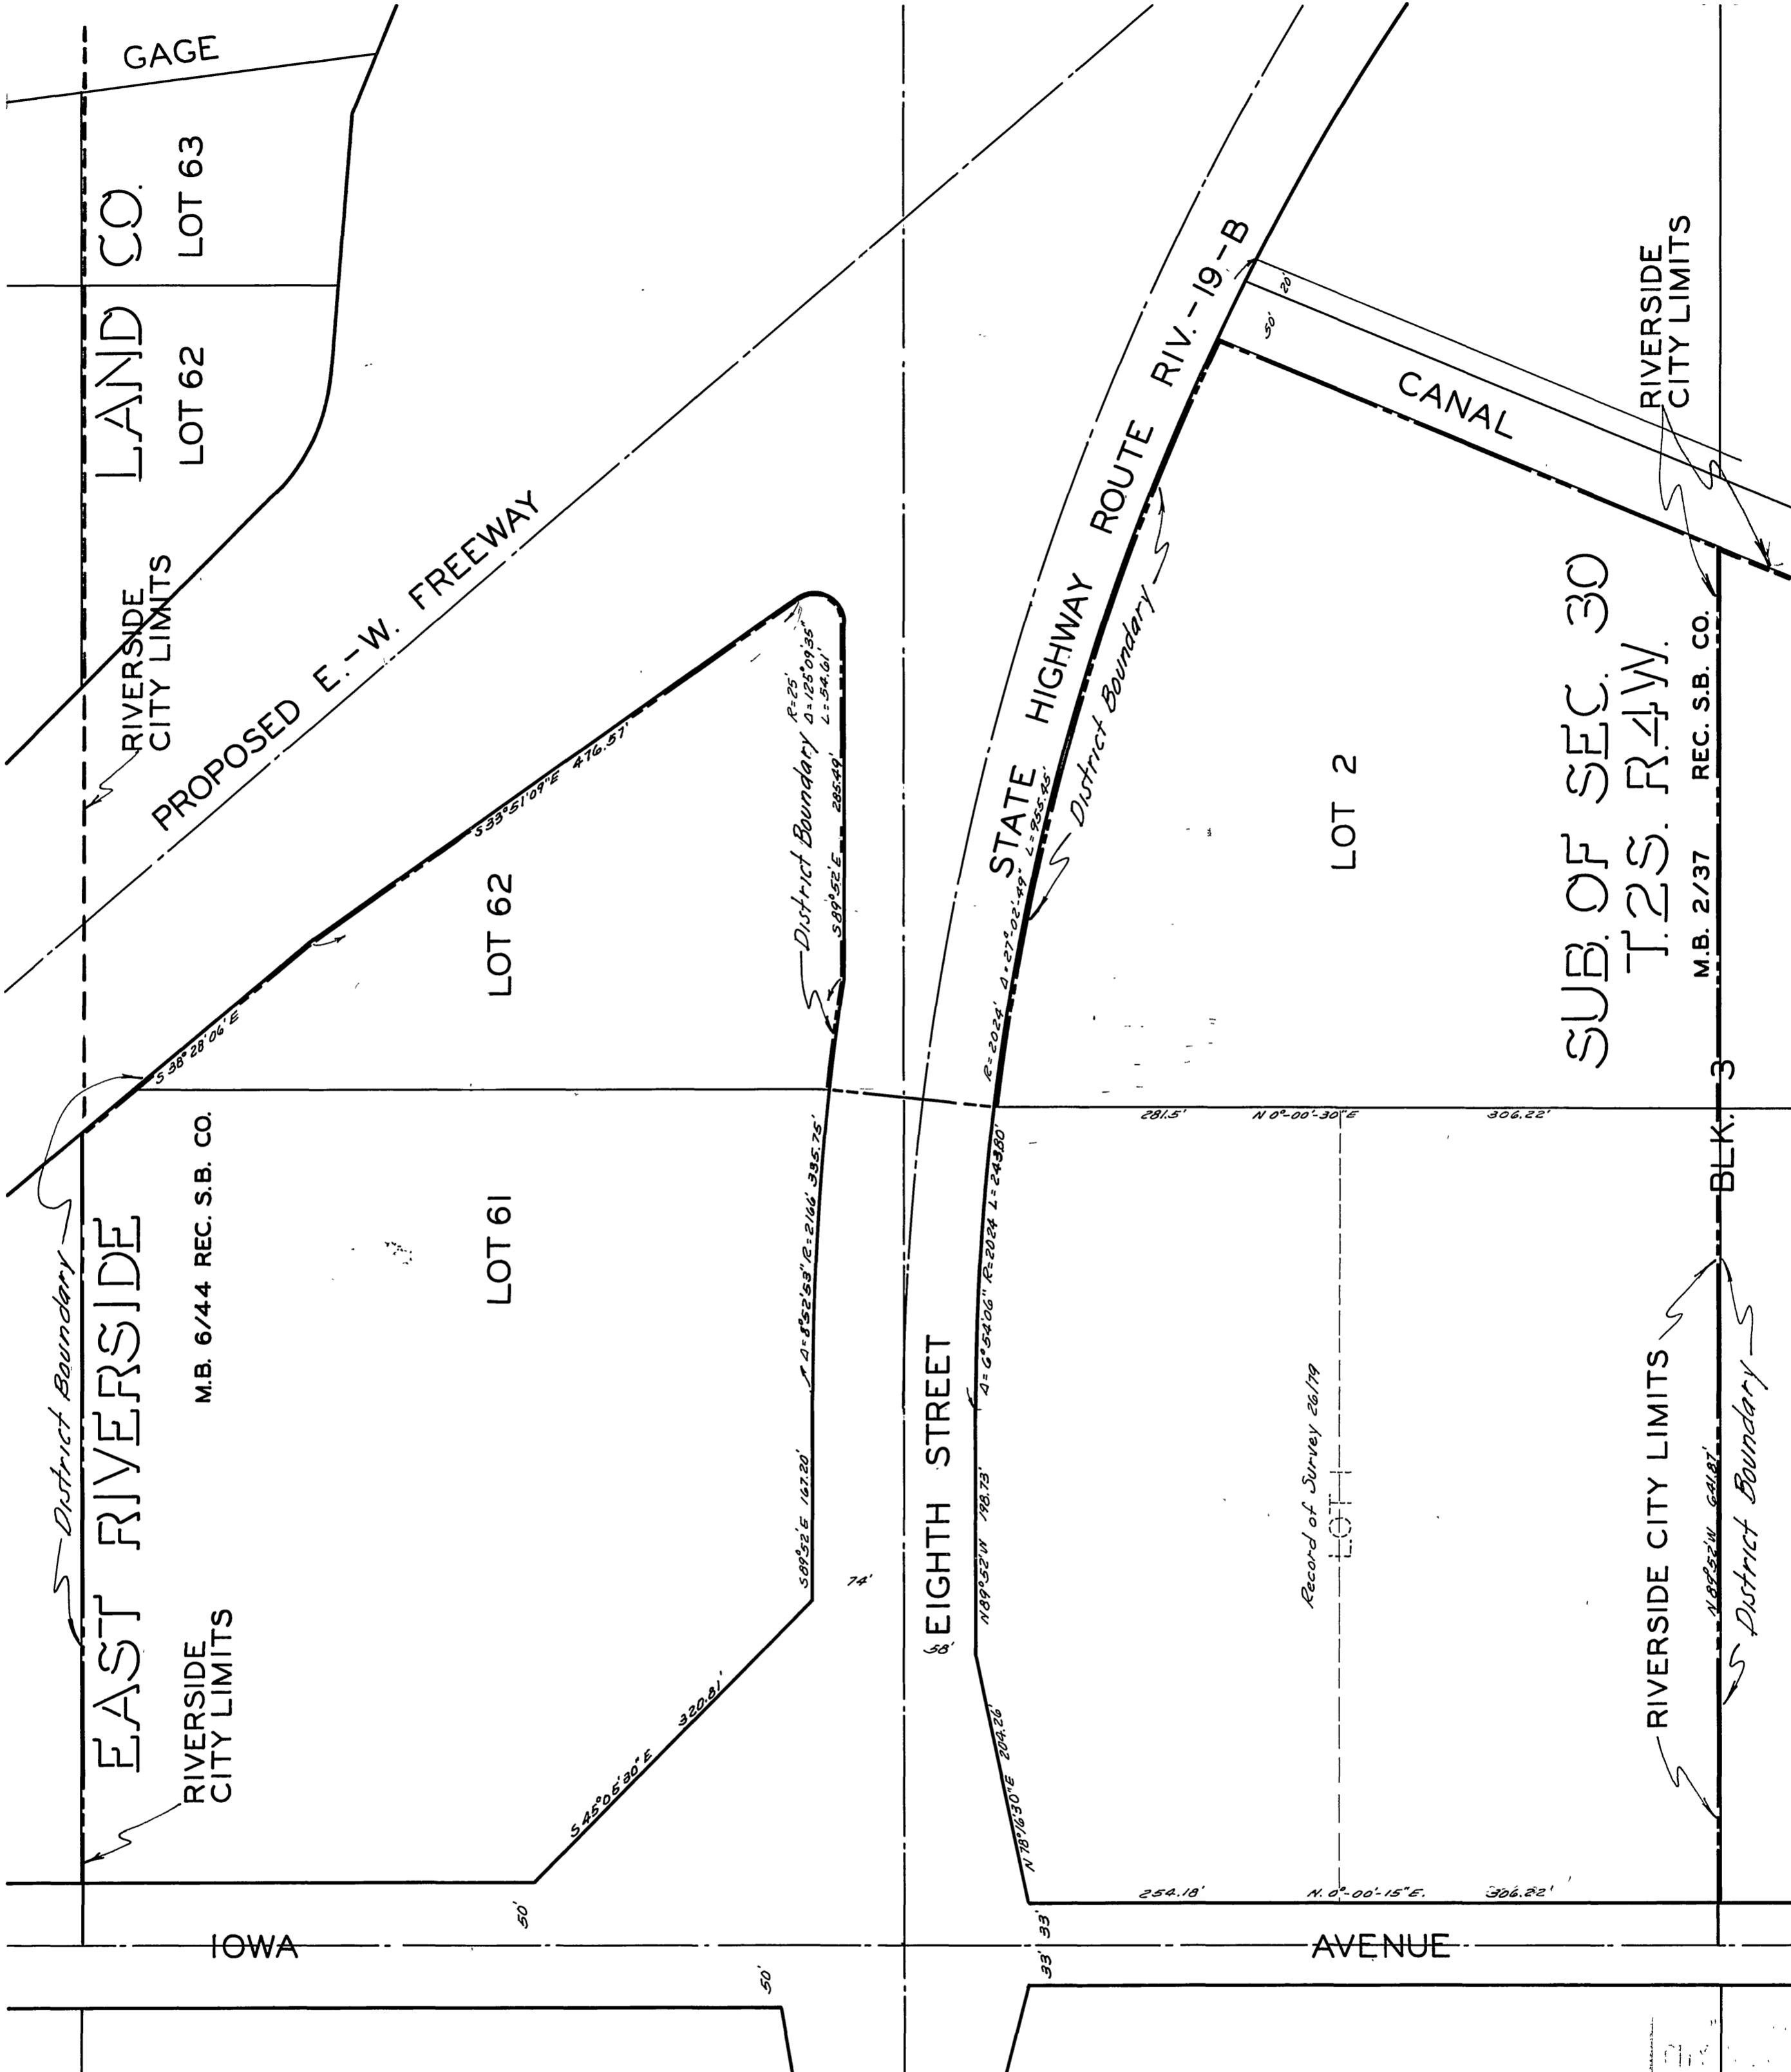

MAP SHOWING THE LANDS INCLUDED WITHIN THE ASSESSMENT DISTRICT TO BE BENEFITED BY THE CONSTRUCTION OF A WATER MAIN AND SANITARY SEWER.

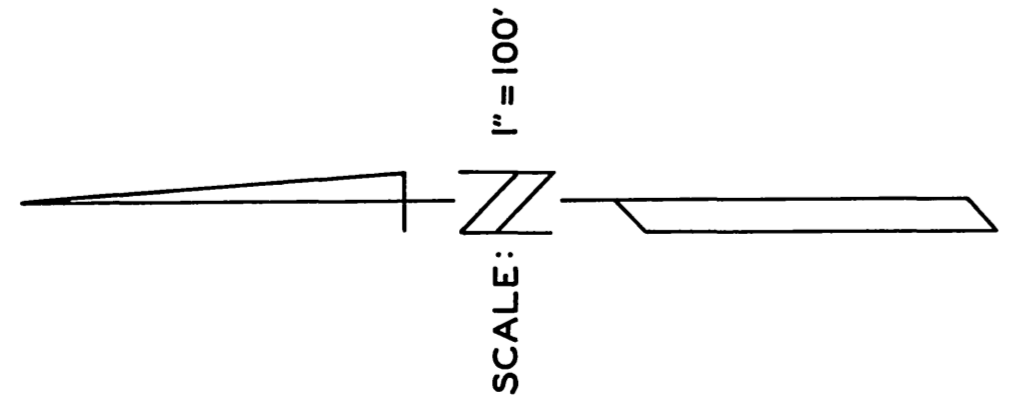

REVISED
EIGHTH STREET
SANITARY SEWER AND
WATER DISTRICT

cw
 wdy
 Francis J. Fisher
 J. M. Mattheis
 12/30/58
 S-111A
 3 3