


BENCHMARK:  
Lead & Tail of E.C.R. of Southwest  
Corner of Main St. and Strong St.  
Elevation = 806.58 Feet  
SCALE: HOR. 1" = 50'  
VERT. 1" = 5'

NOTE: Location of 4' House Laterals to be made in field

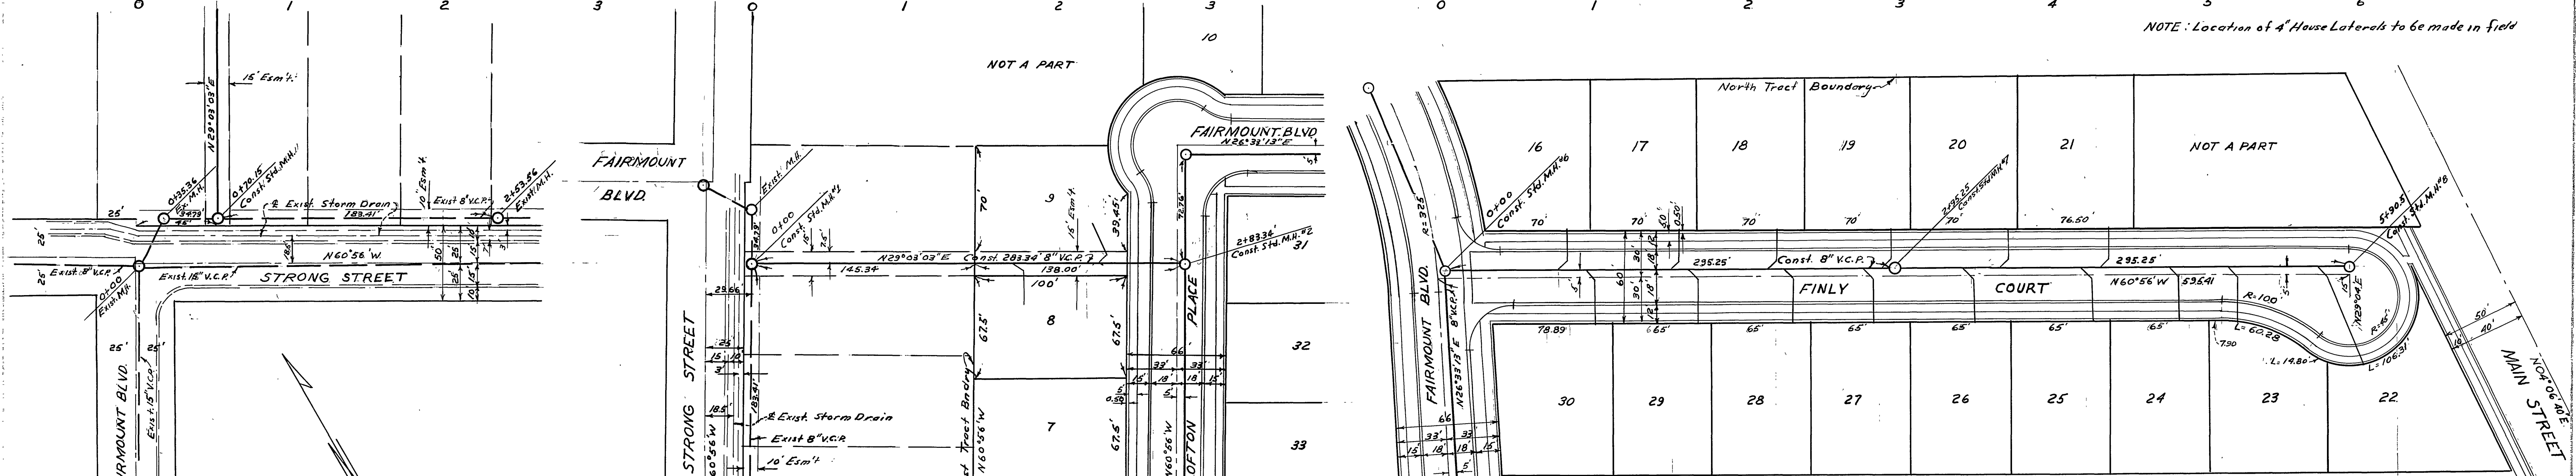

RIVERSIDE ENGINEERING CO. INC.  
RIVERSIDE, CALIFORNIA  
APPROVED BY *George O. Crawley* DATE 2-6-58

CITY OF RIVERSIDE, CALIFORNIA  
DEPARTMENT OF PUBLIC WORKS

SEWER PLAN & PROFILE  
0+00 to 2+83.34 From STRONG ST. to LOFTON PLACE  
0+00 to 5+20.5 FINLY COURT

SUNCREST ESTATES  
HORZ. SCALE 1" = 50' VERT. SCALE 1" = 5'


APPROVED BY  
*Samuel*  
Director of Public Works  
DATE 2-13-58

NO. S-113  
SHEET 1 OF 2

NO.	DATE	BY	REVISION



NO.	DATE	BY	REVISION



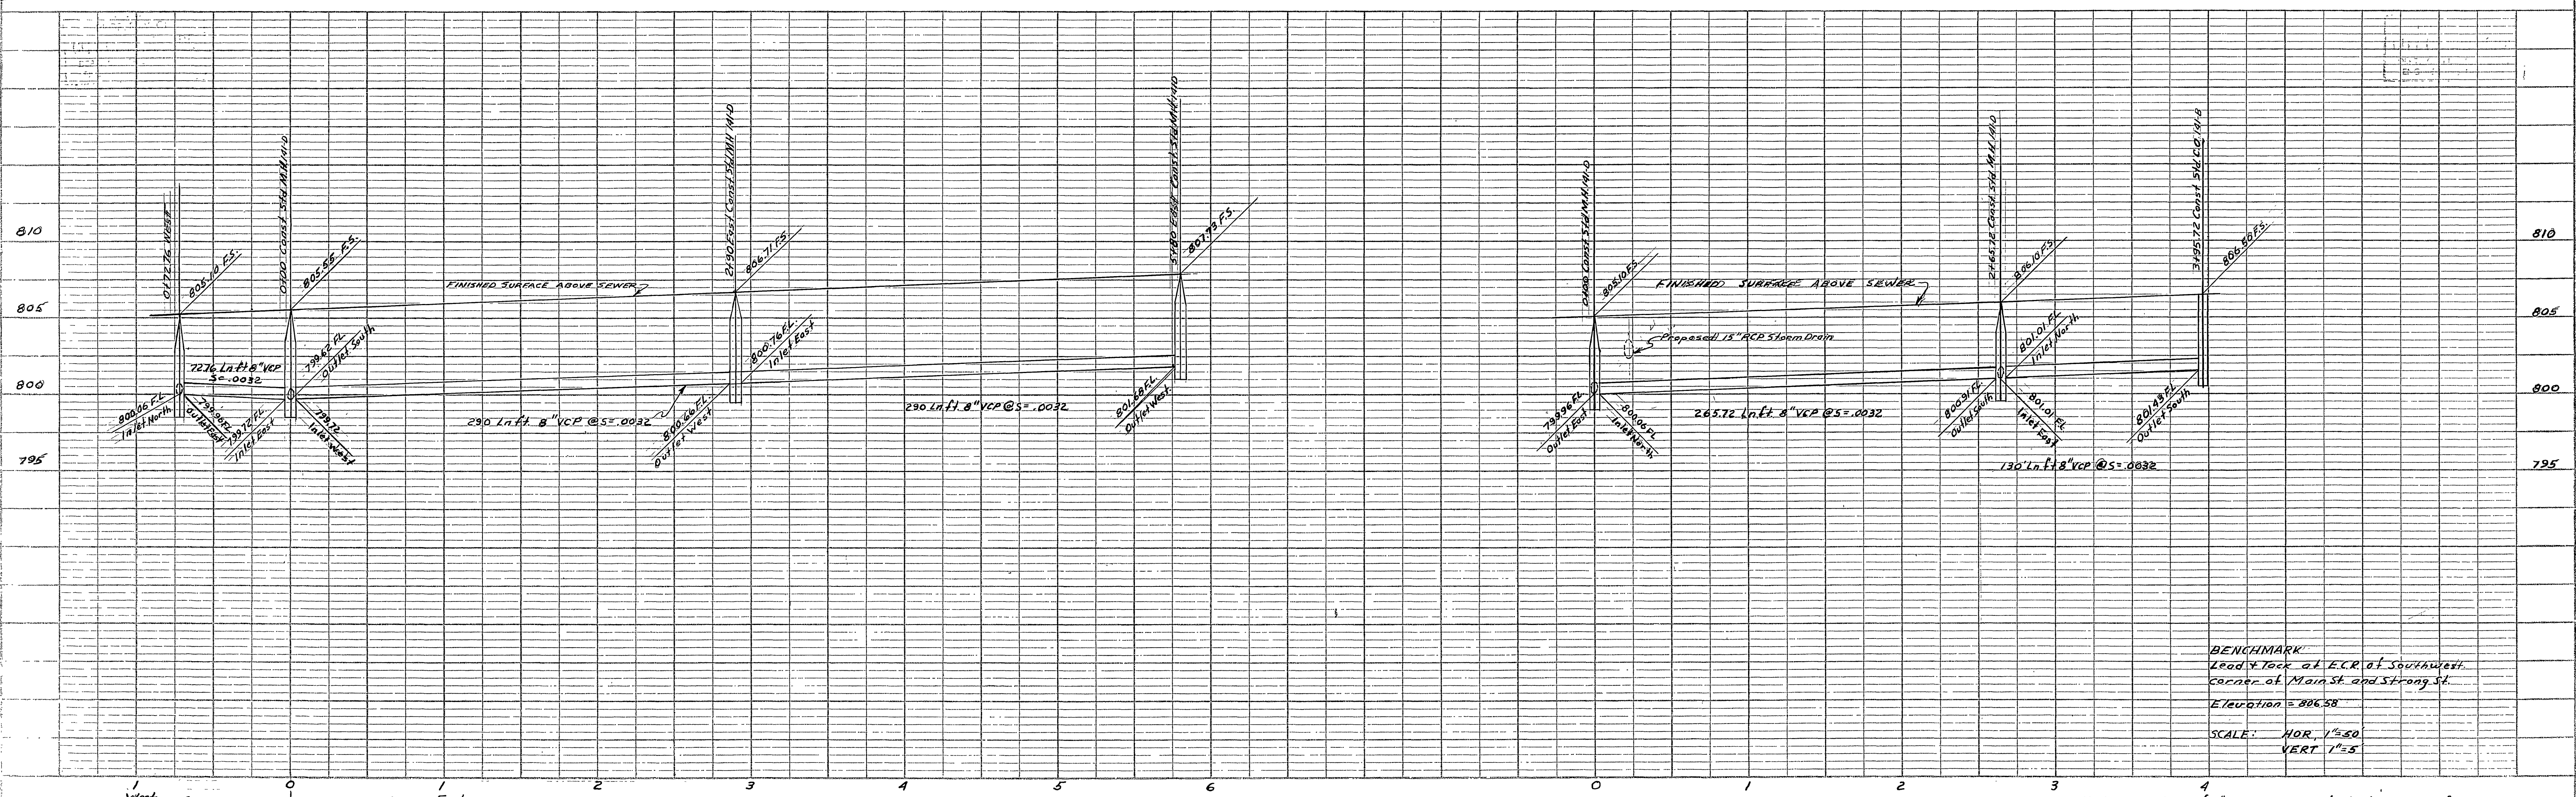

BENCHMARK  
Lead Y. Tick of E.C.R. of Southwest  
corner of Main St. and Strong St.  
Elevation = 806.58  
SCALE: HOR. 1"=50'  
VERT. 1"=5'

NOTE: Location of House Laterals to be made in field.

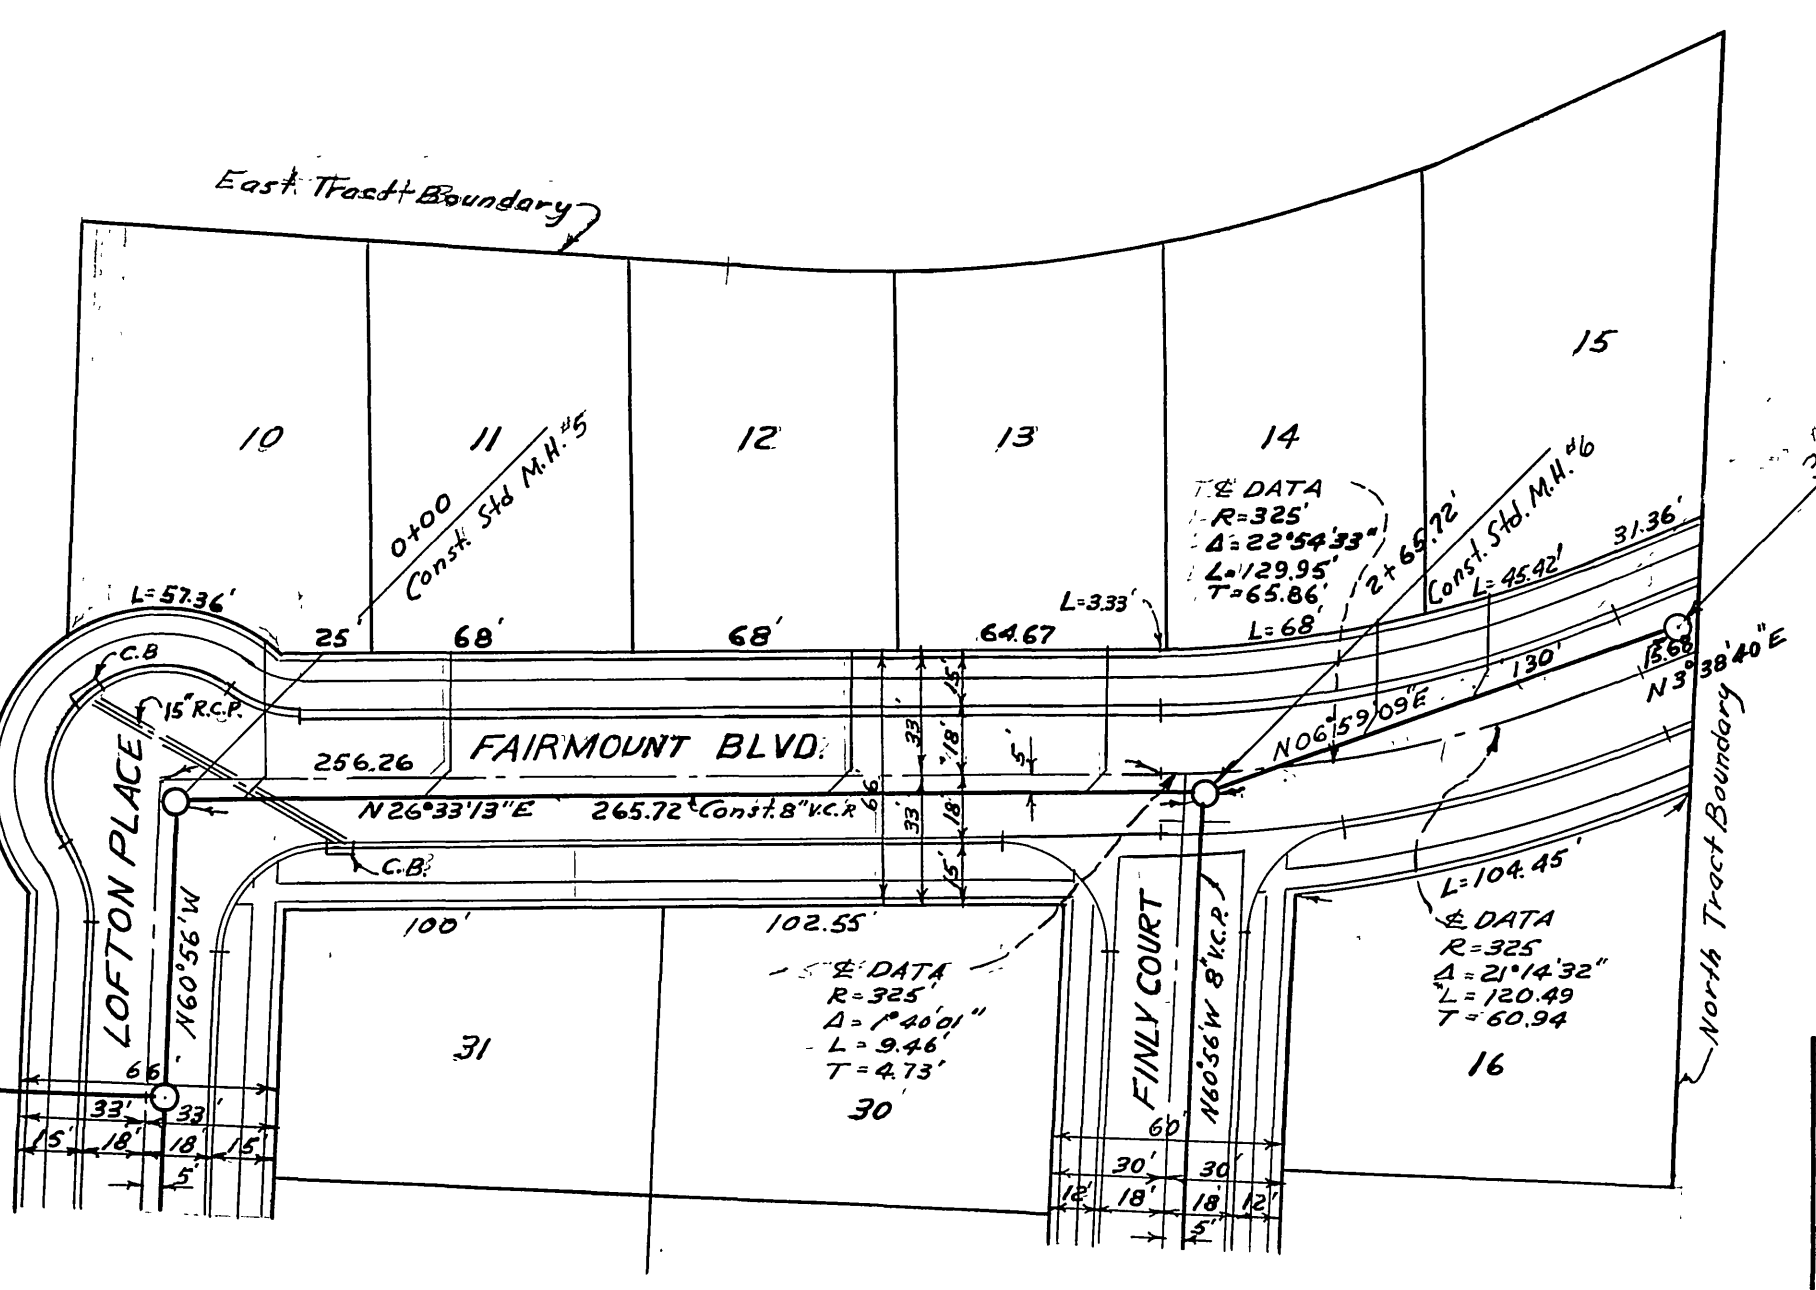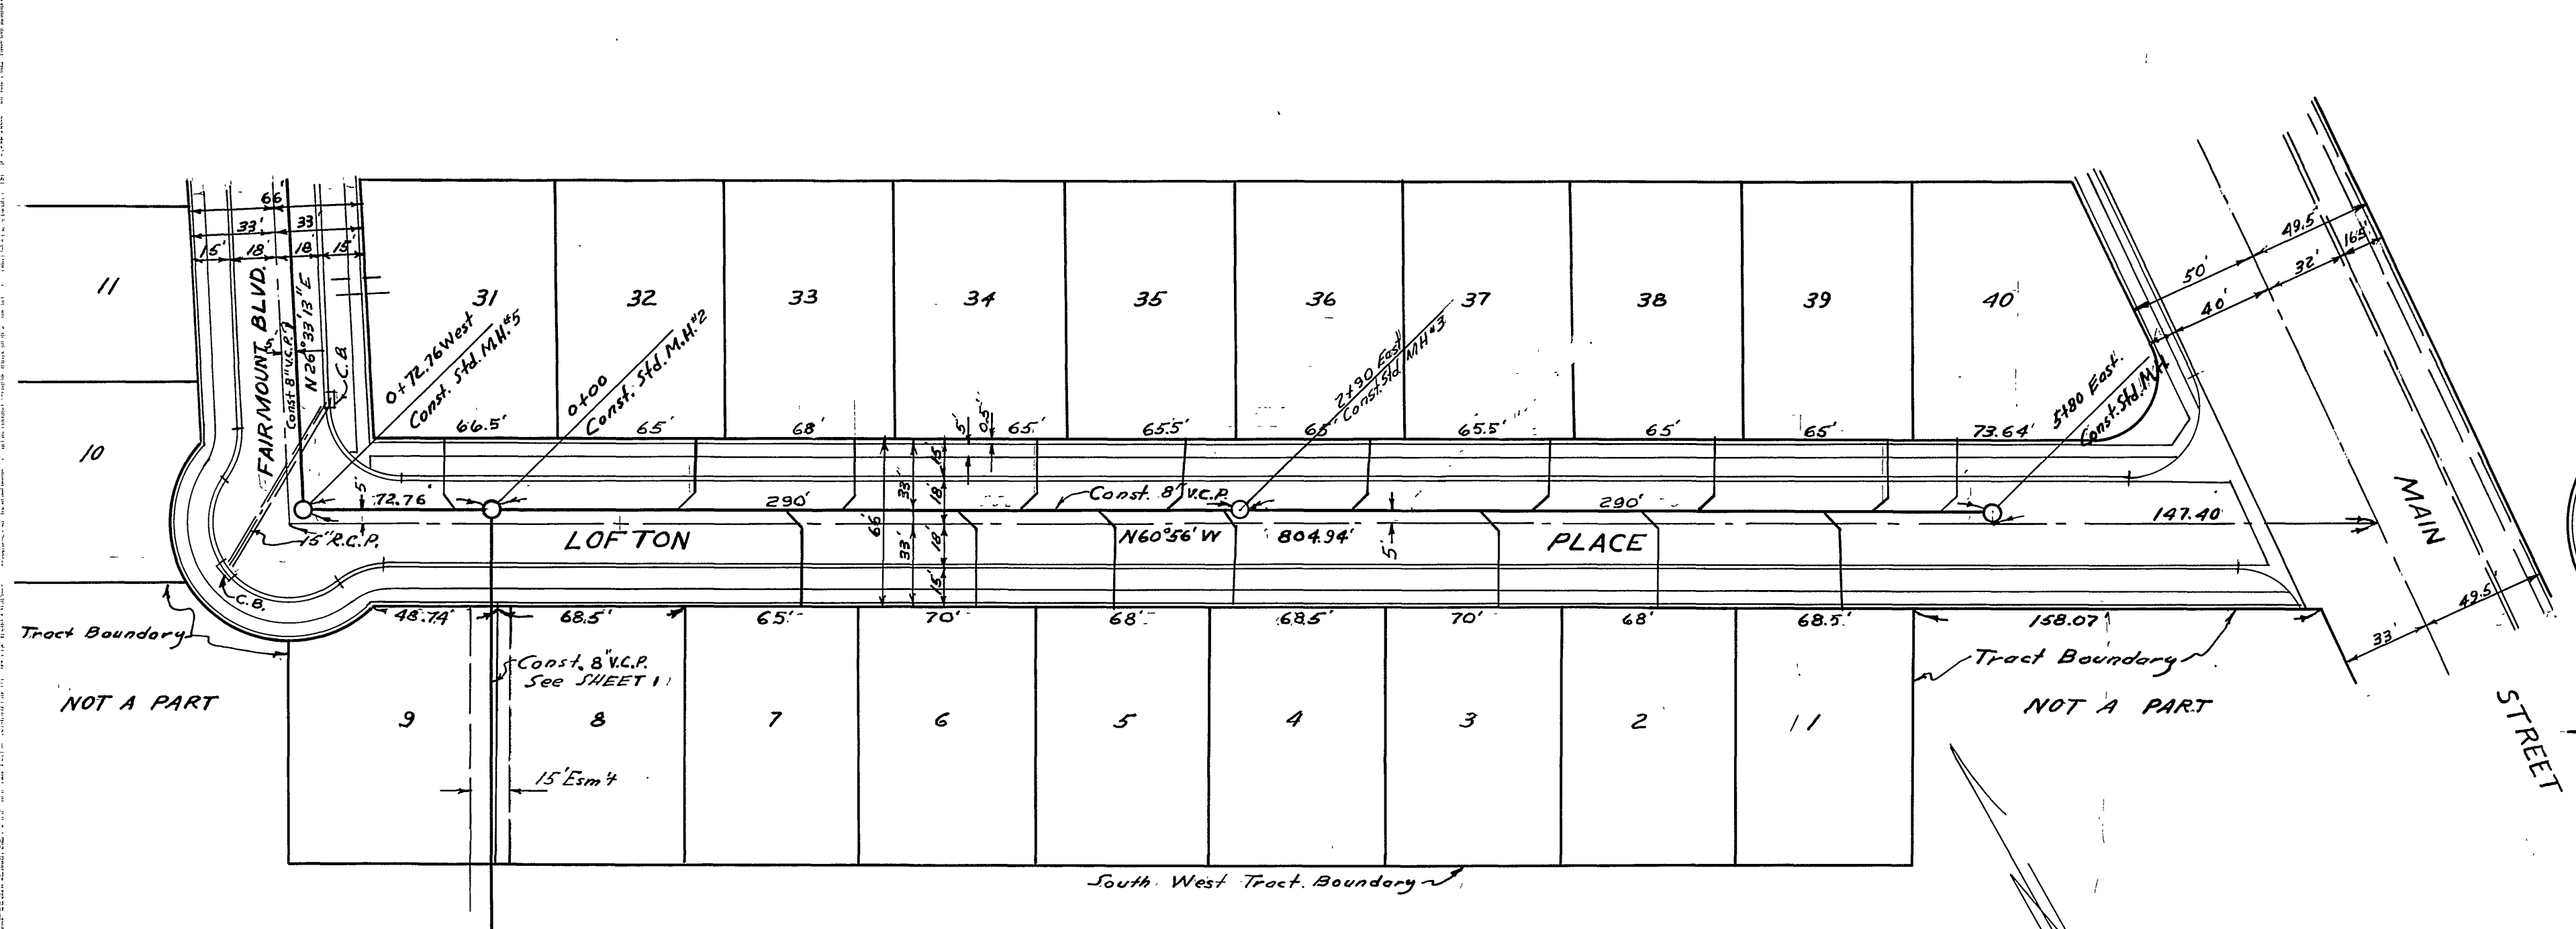

RIVERSIDE ENGINEERING CO. INC.  
RIVERSIDE, CALIFORNIA  
APPROVED BY *George O. Cowley* DATE 2-6-58

CITY OF RIVERSIDE, CALIFORNIA  
DEPARTMENT OF PUBLIC WORKS

SEWER PLAN & PROFILE  
LOFTON PLACE 0+00 TO 0+715.9, 0+100 TO 5+00  
FAIRMOUNT BLVD 0+00 TO 3+46.72

SUNCREST ESTATES  
HORZ. SCALE 1"=50' VERT. SCALE 1"=5'

APPROVED BY *George O. Cowley*  
Director of Public Works

NO. S-113  
DATE 2-13-58 SHEET 2 OF 2

NO.	DATE	BY	REVISION

NO.	DATE	BY	REVISION