



**BENCH MARK:**  
 RIVERSIDE CITY B.M. F2-B: CONC MON. WITH NAIL IN WELL  
 AT INTER. SIERRA VISTA & NORWOOD EL. 786.734  
 T.B.M. PK. NAIL IN N. CURB MERIDA PLACE 1'E. OF W. END  
 EL. 859.296

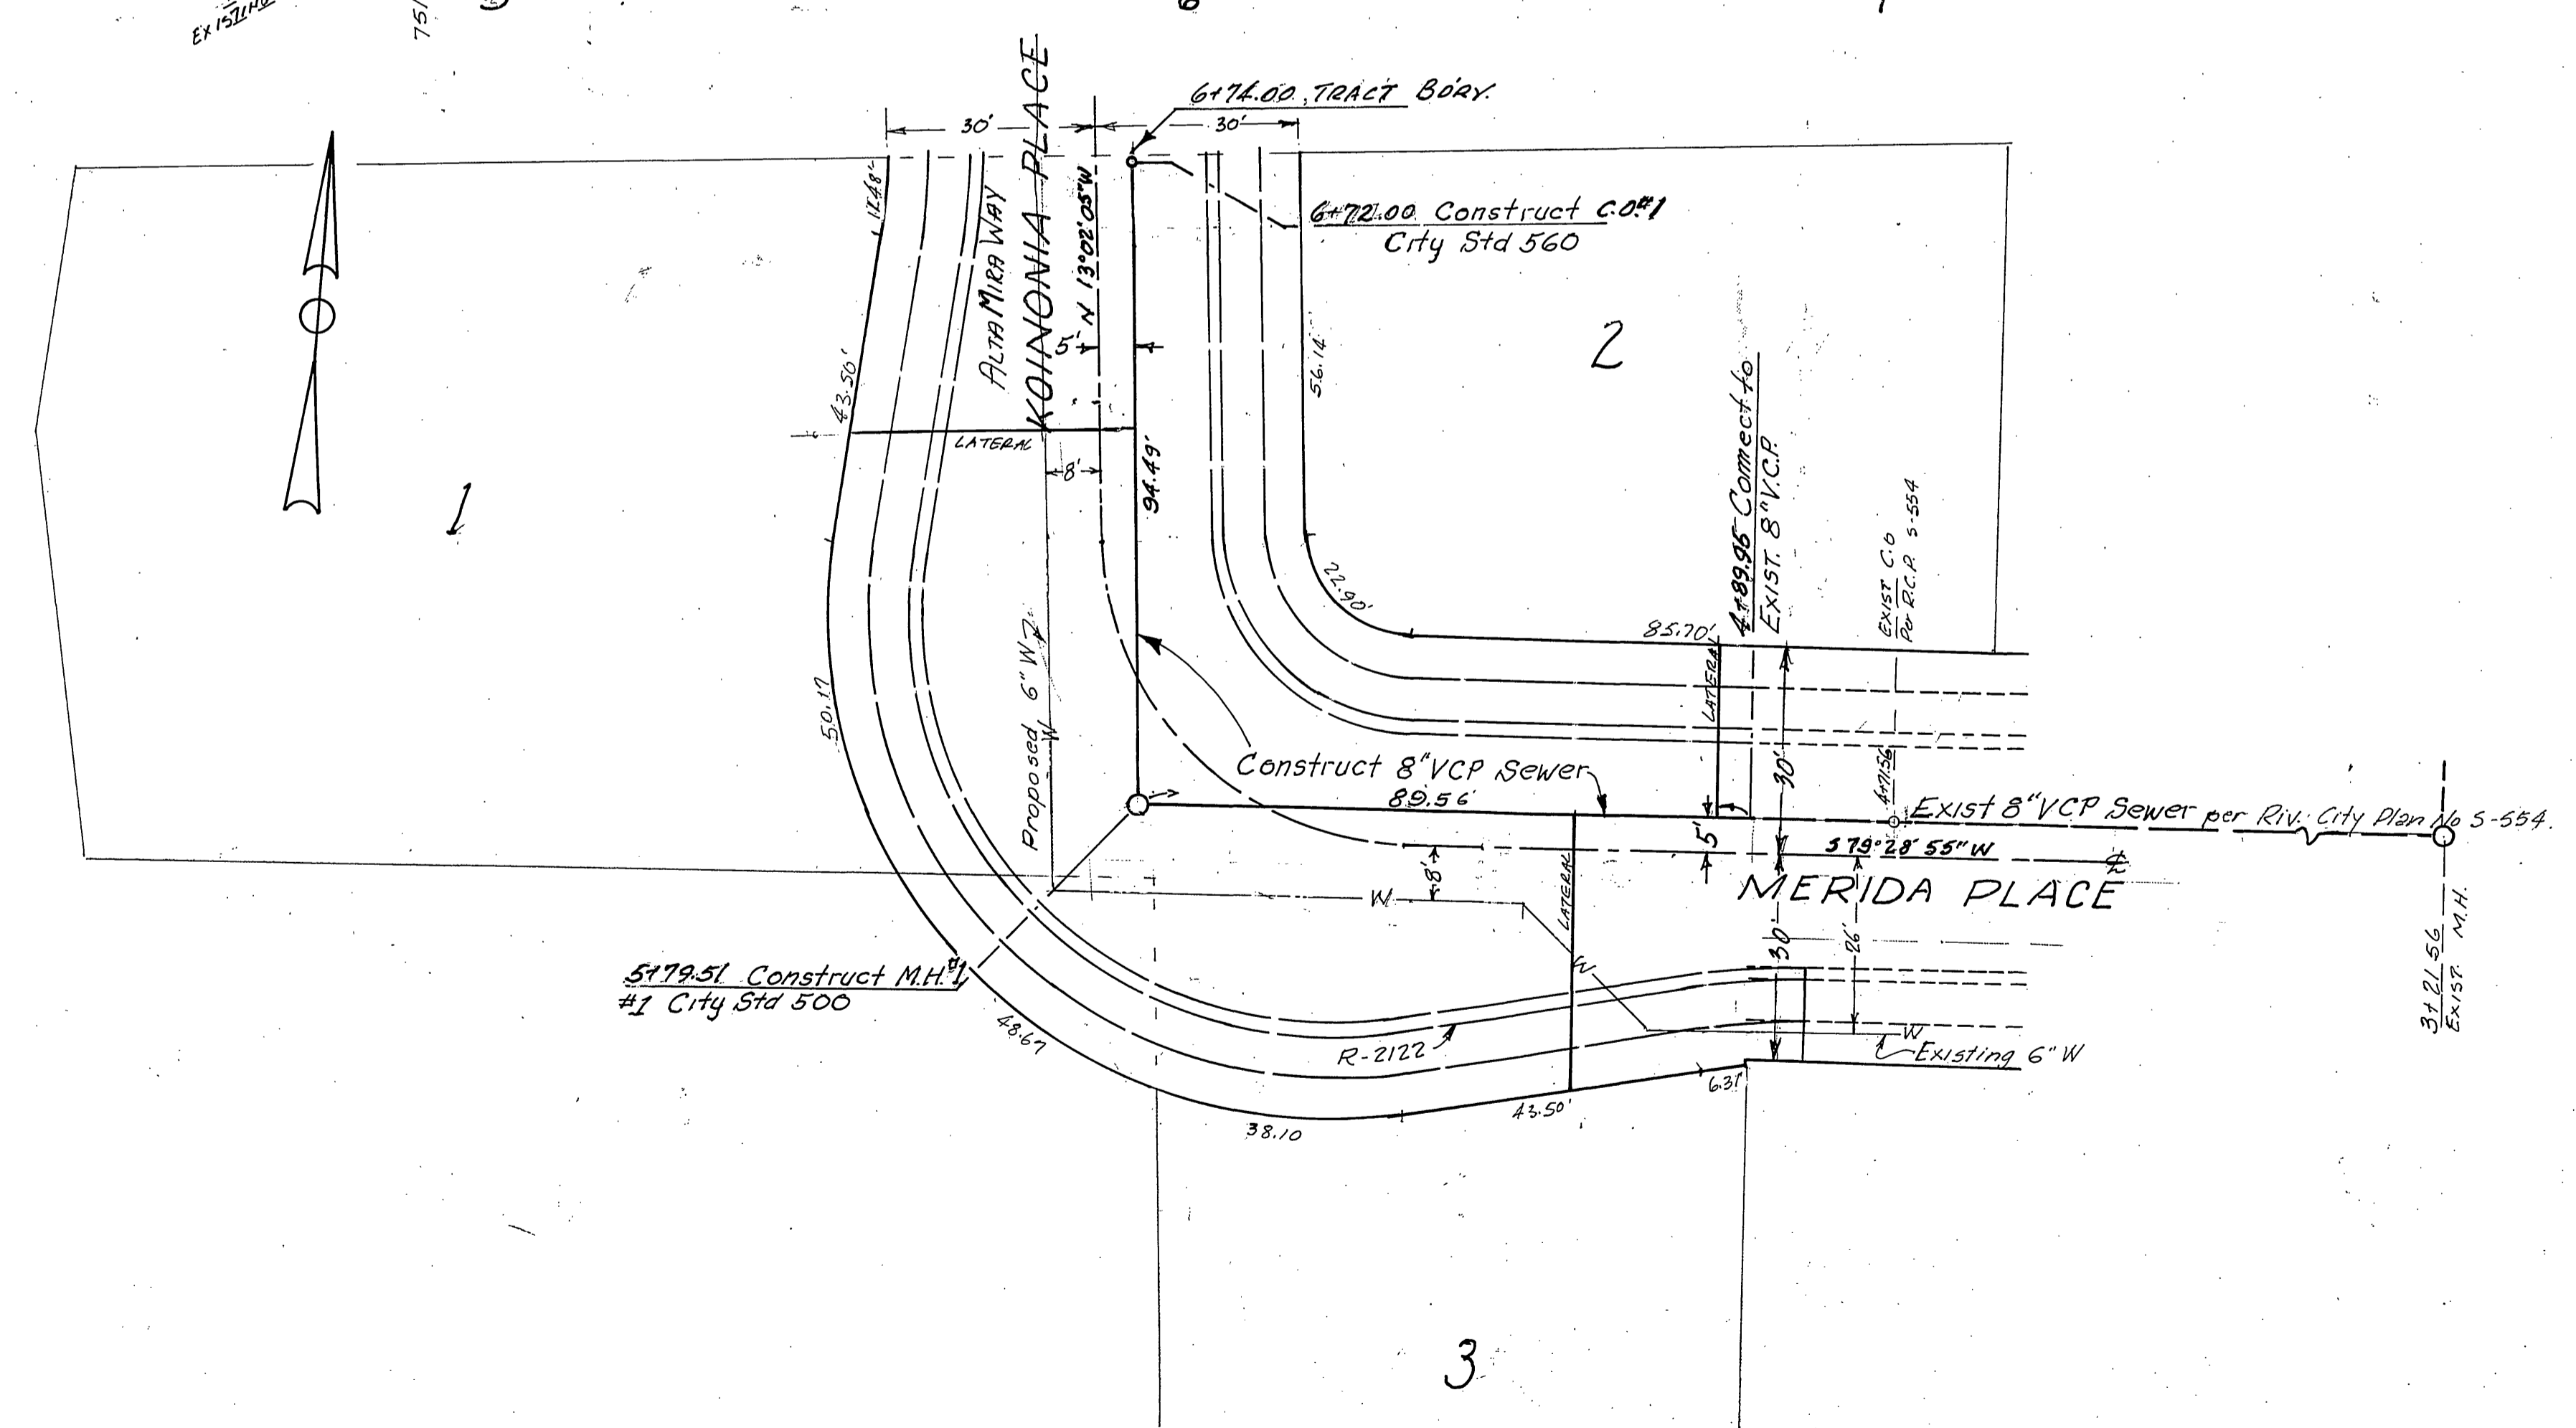

- GENERAL NOTES**
- 1 Construction shall be in accordance with the Standard Specifications for Public Works Construction, 1976 Edition and the City of Riverside Standard Drawings.
  - 2 It shall be the responsibility of the Contractor to clear the Right of Way in accordance with the provisions of law as it affects each utility, including irrigation lines and appurtenances and at no cost to the City.
  - 3 Pipe shall be bedded per Case I Standard Drawing No 452, unless otherwise specified.
  - 4 Location of wyes and laterals to be determined in field.
  - 5 All stubs and laterals to be constructed in accordance with Standard Drawing No. 562. Stubs shall be plugged and capped.
  - 6 Manhole frames and covers to be set as noted in profiles by Sewer Contractor after final paving of the streets.
  - 7 Laterals are to be 4" V.C.P. and extended to property line.
  - 8 Prior to construction the Sewer Contractor is to expose the existing sewer and contact the Engineer for verification of existing location and elevation.
  - 9 The private engineer signing these plans is responsible for assuring the accuracy and acceptability of the work hereon. In the event of discrepancies arising during construction as a result of errors or omissions, the private engineer shall be responsible for determining an acceptable solution and revising the plans for approval by the City.
  - 10 Plugs shall be installed and will remain in place where the new sewer connects with the existing sewer until such time as the new sewer is accepted by the City.

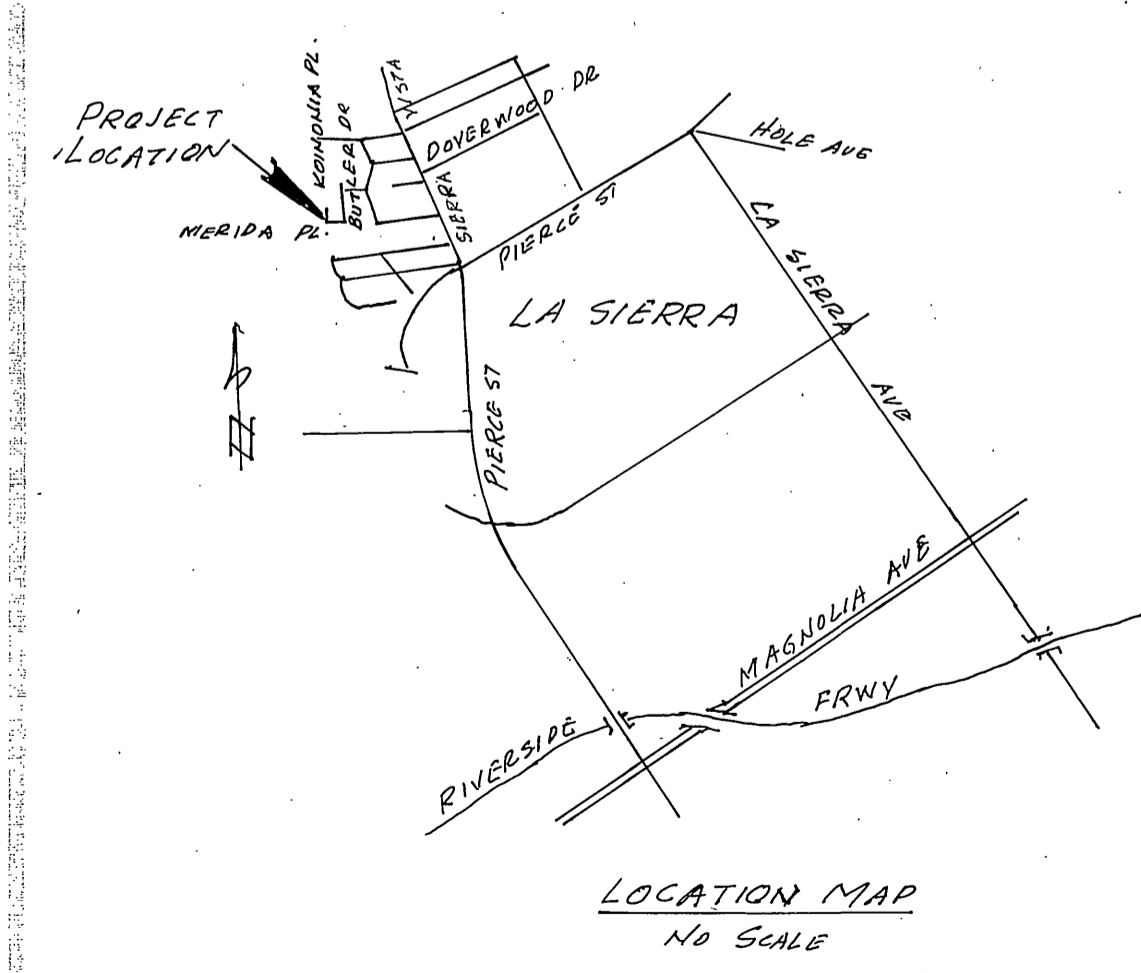

CITY OF RIVERSIDE DOMESTIC SYSTEM  <i>Wally Soffer</i> CHIEF UTILITIES ENGINEER, WATER	J.E. ROE, SURVEYOR  <i>J. E. Roe</i> RCE # 11436 FOR TED CHAMBERLAIN	CITY OF RIVERSIDE, CALIFORNIA DEPARTMENT OF PUBLIC WORKS  APPROVED BY <i>William D. Sanders</i> DIRECTOR OF PUBLIC WORKS DATE: 8-15-78	SEWER PLAN & PROFILE BUILDING PERMIT 11182 MERIDA PLACE PARCEL MAP No. 9352 MERIDA PLACE WESTERLY OF BUTLER DRIVE KOINONIA PLACE NORTHERLY FROM MERIDA PLACE	INDEXED R.R. PROJECT NO. <b>S-1181</b> SHEET 1 OF 1
			DATE: 3-31-78	PROFILE SCALE: 1" = 20' VERT. SCALE: 1" = 4' FILE NO.