
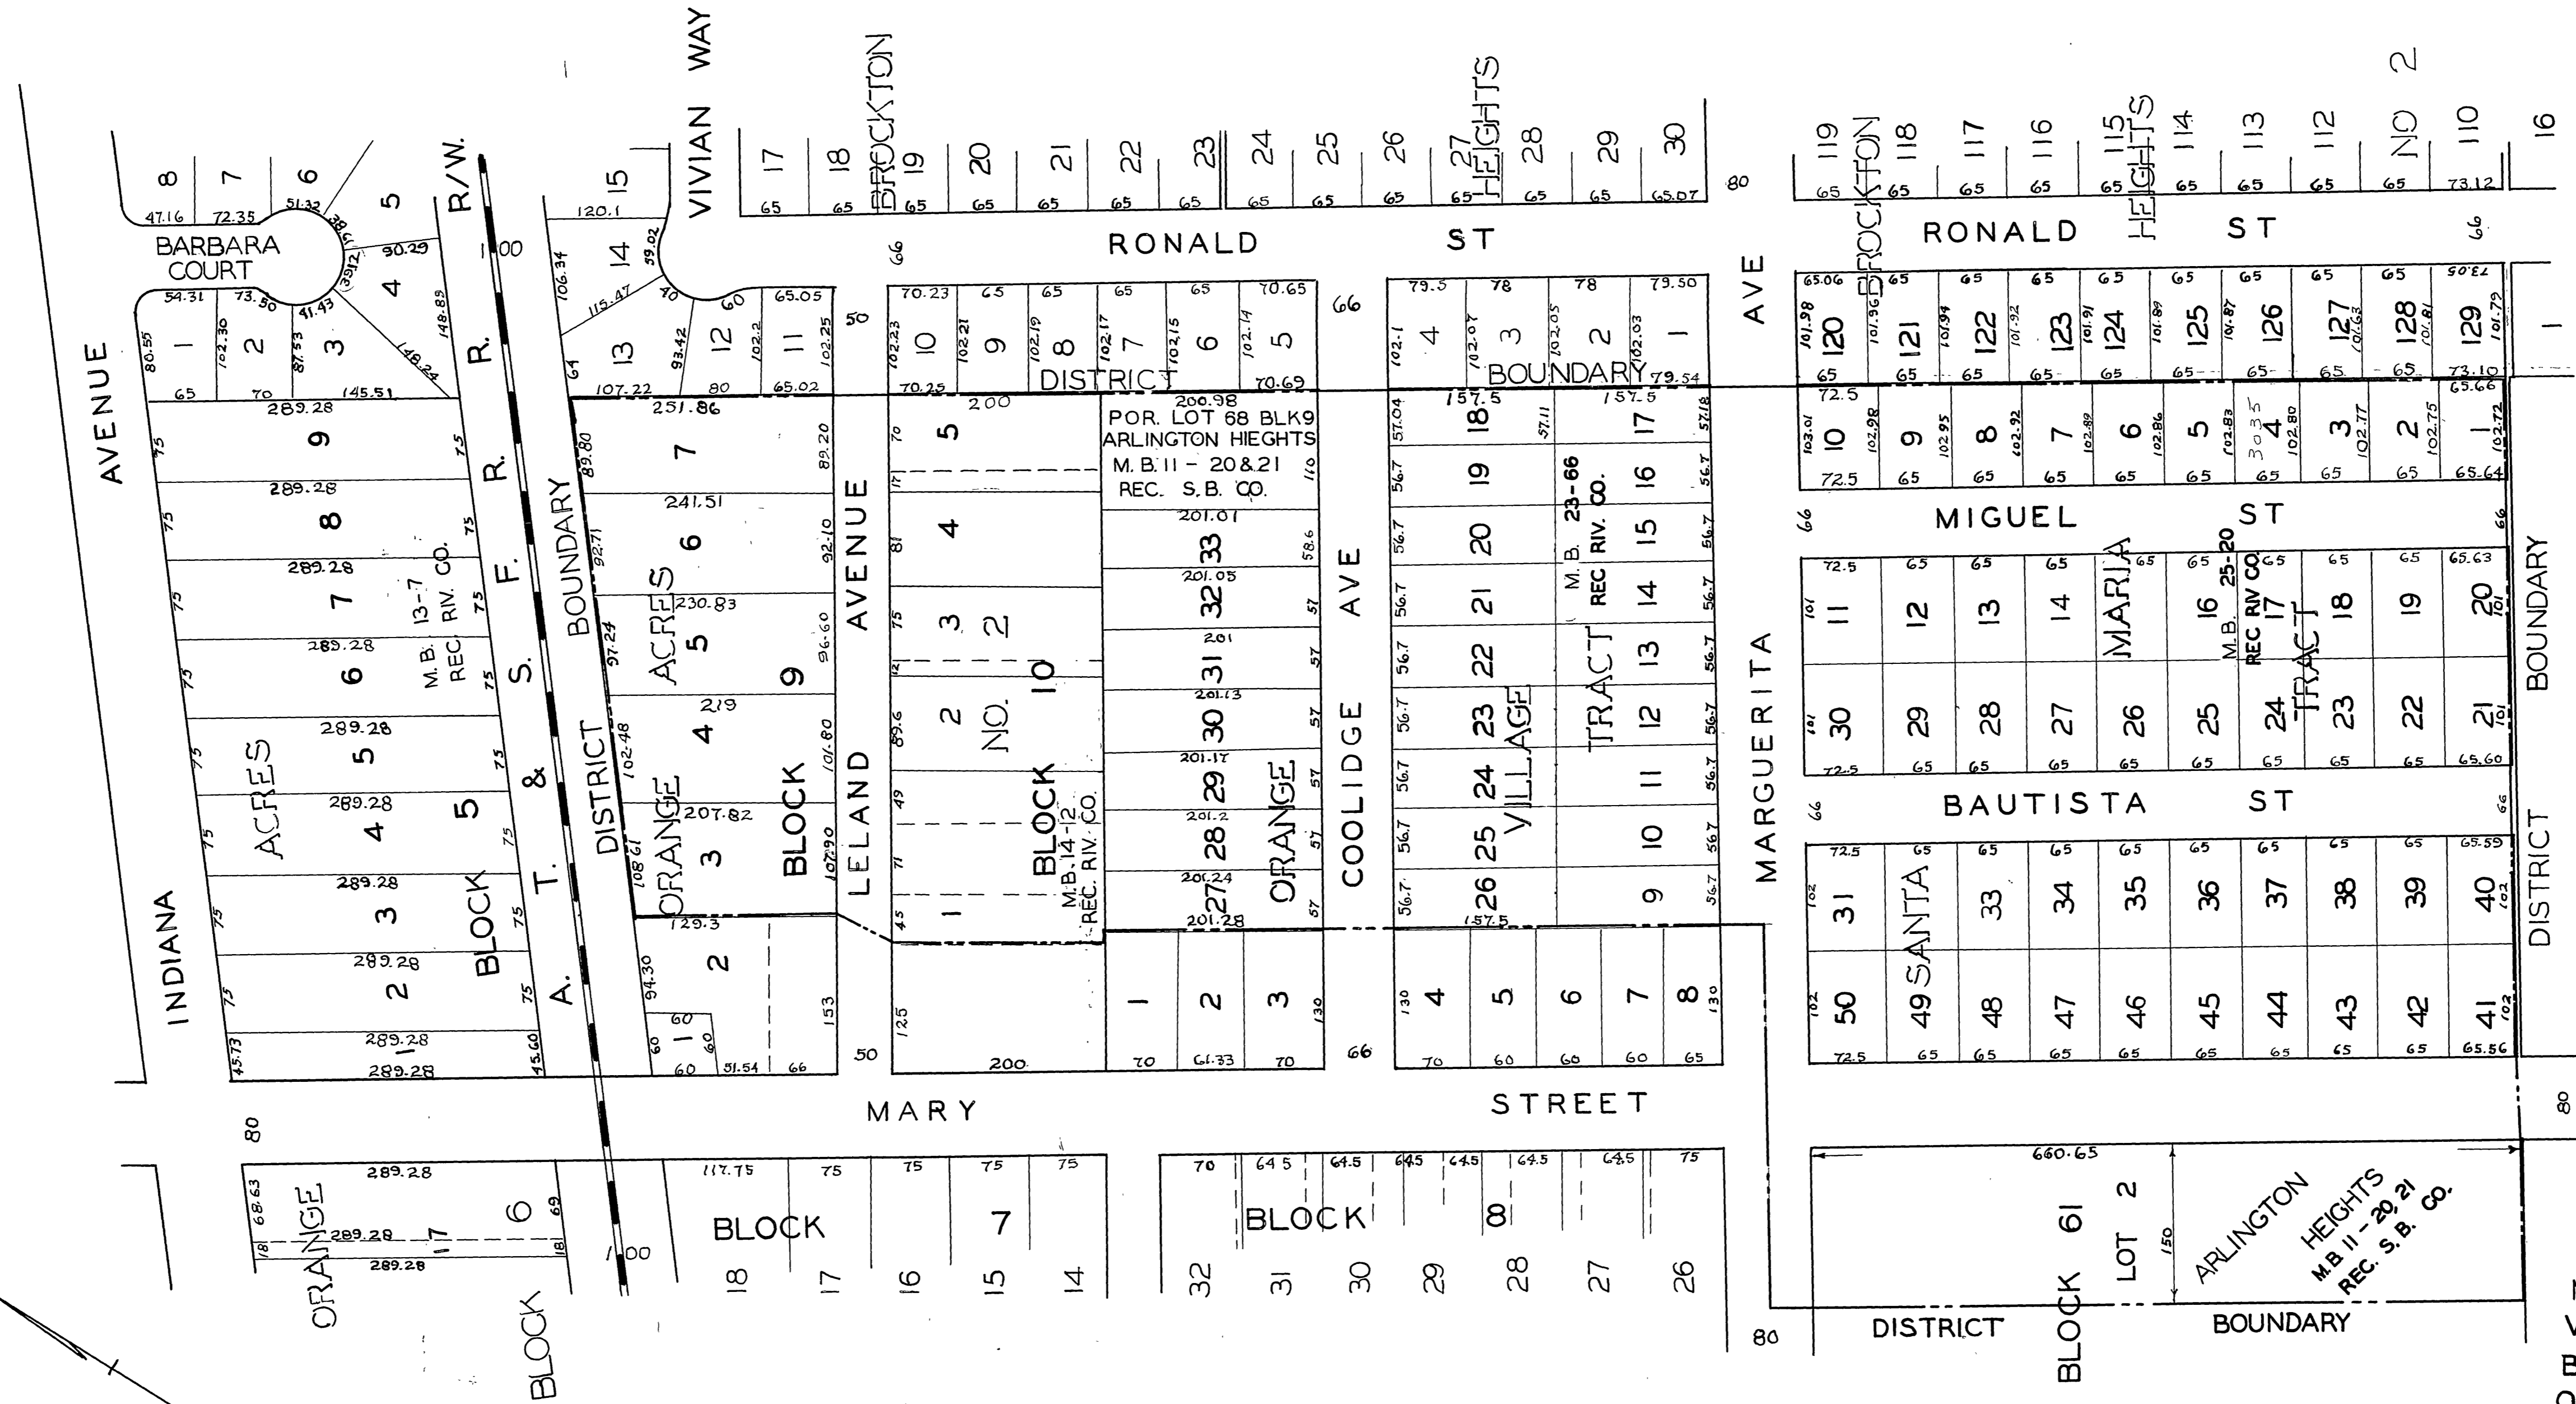


SCALE 1" = 100'

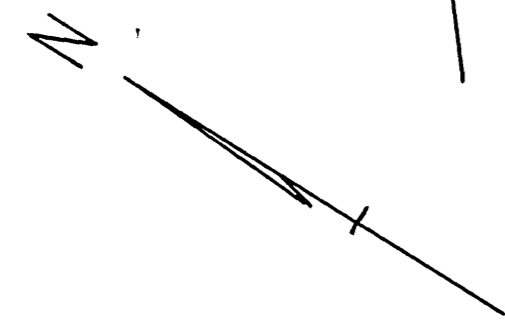

MAP SHOWING THE LANDS INCLUDED WITHIN THE ASSESSMENT DISTRICT TO BE BENEFITED BY THE CONSTRUCTION OF SANITARY SEWERS

REVISIONS			CITY OF RIVERSIDE CALIFORNIA DEPARTMENT OF PUBLIC WORKS
MARK	DATE	DESCRIPTION	
			MARY - MARGUERITA SANITARY SEWER DISTRICT

DESIGNED BY	CHECKED BY	APPROVED BY	S-11-A
DRAWN BY B.S.	<i>[Signature]</i>	<i>[Signature]</i>	
RECOMMENDED BY	<i>[Signature]</i>	DIRECTOR OF PUBLIC WORKS	
CITY ENGINEER			DATE 2-15-56