

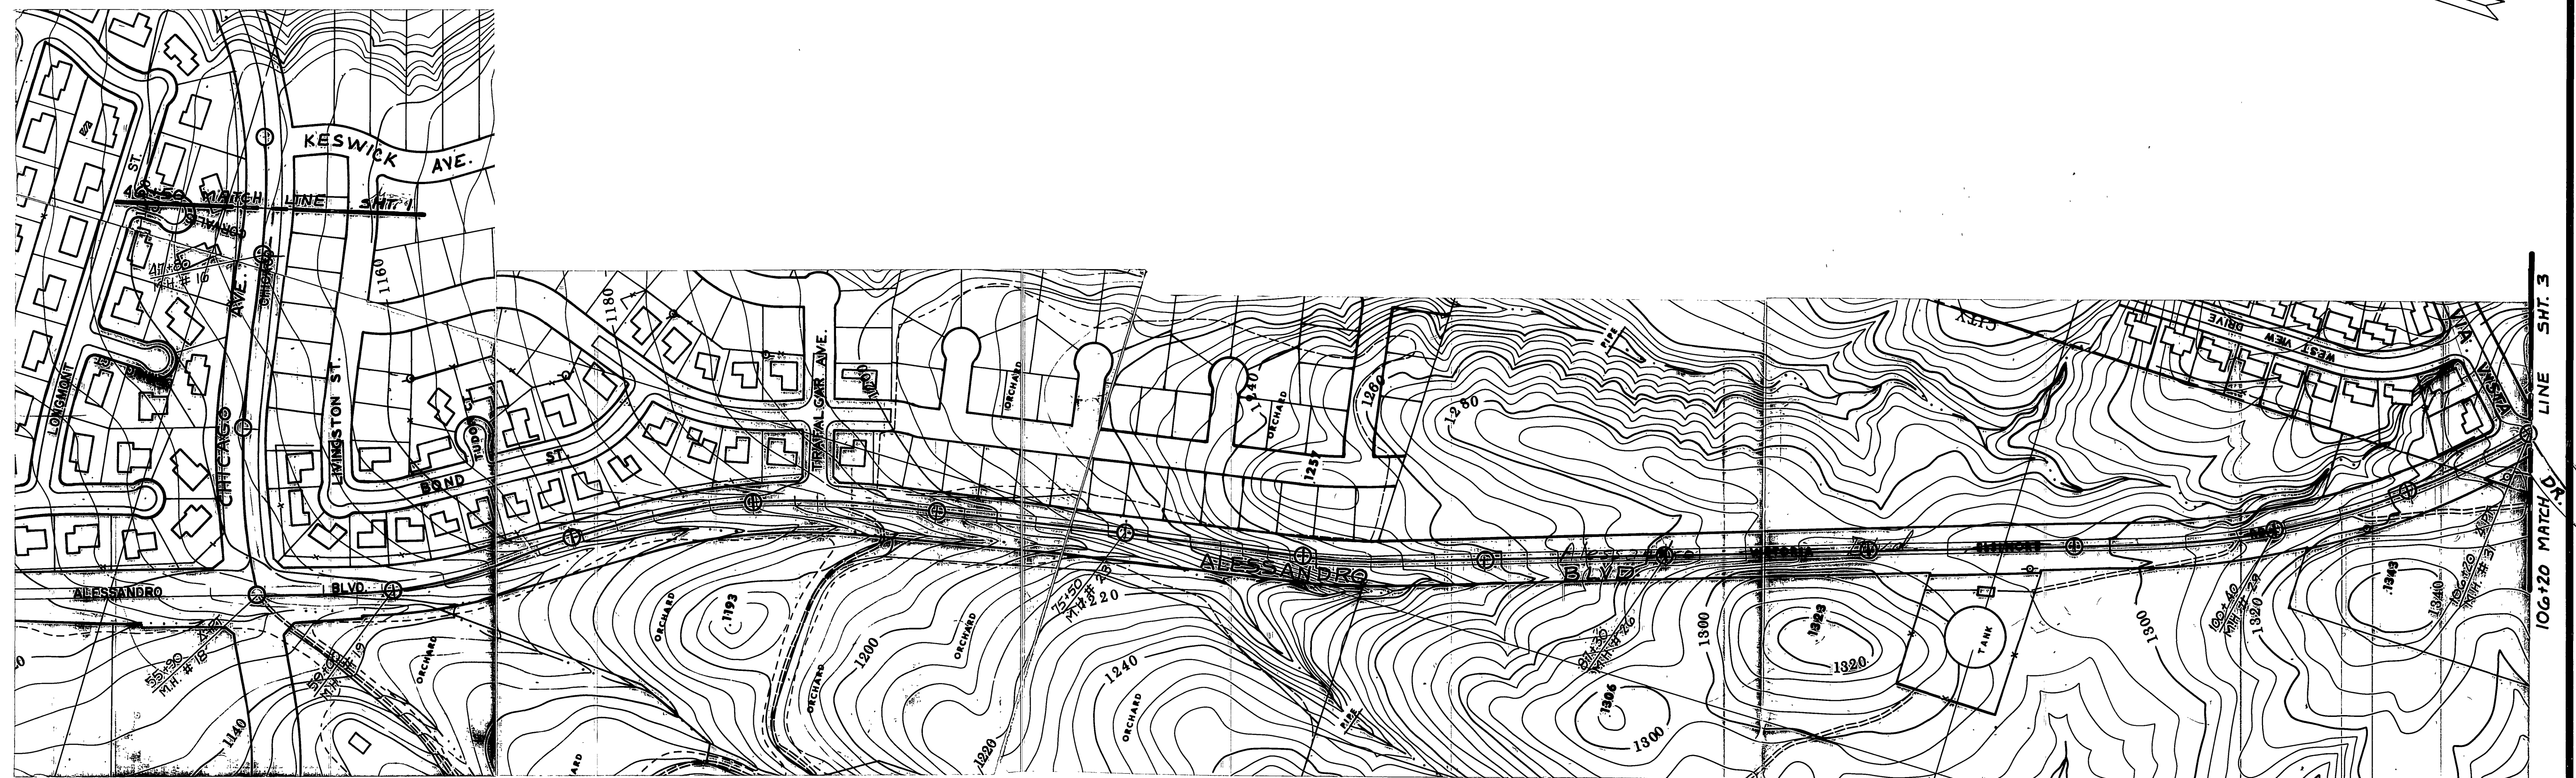



<b>CITY OF RIVERSIDE</b> <b>PUBLIC WORKS DEPARTMENT</b>		PRELIMINARY PLAN <b>ALESSANDRO BLVD. TRUNK</b> <b>SEWER</b> CENTRAL TO TRAUTWEIN		ACCOUNT NO. 32-577-567  <b>S-1381 A</b>  SHEET <u>1</u> OF <u>4</u>
APPROVED BY <small>PRINCIPAL ENGINEER</small> <small>PARK DEPARTMENT</small> <small>TRAFFIC DIVISION</small> <small>CHIEF P. W. ENGINEER</small>	DATE BY	APPROVED BY  PUBLIC WORKS DIRECTOR	DATE	HORIZ. SCALE: 1" = 200' VERT. SCALE: 1" = 20'
DESIGNED BY DRAWN BY <i>B.L.D.</i> CHECKED BY	REVISIONS APPR. DATE	INDEXED 1-05-06 <i>CFH</i>		

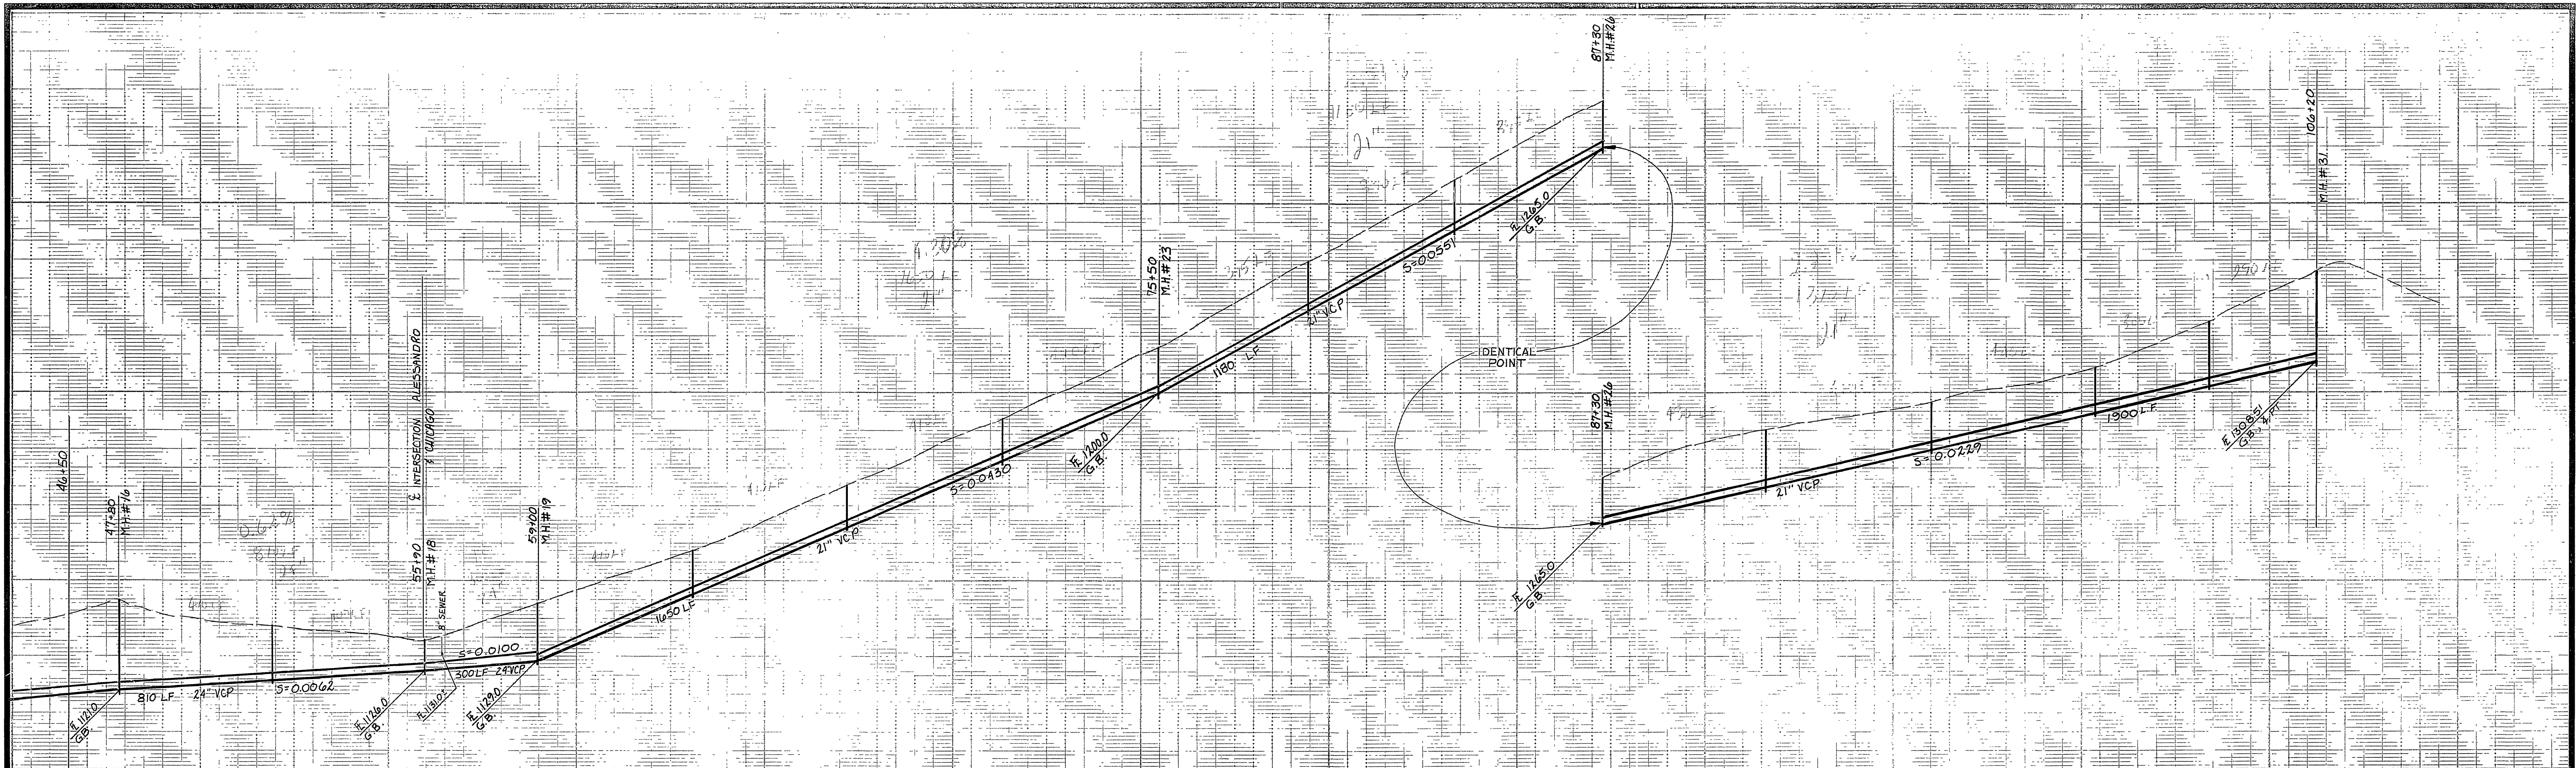

<b>CITY OF RIVERSIDE</b> PUBLIC WORKS DEPARTMENT		PRELIMINARY PLAN <b>ALESSANDRO BLVD. TRUNK SEWER</b> CENTRAL TO TRAUTWEIN		ACCOUNT NO. 32-577-567  <b>S-1381 A</b>  SHEET 2 OF 4
APPROVED BY PRINCIPAL ENGINEER PARK DEPARTMENT TRAFFIC DIVISION CHIEF P.W. ENGINEER	DATE BY	APPROVED BY PUBLIC WORKS DIRECTOR	DATE	HORIZ. SCALE: 1" = 20' VERT. SCALE: 1" = 20'
MARK REVISIONS APPR. DATE DESIGNED BY DRAWN BY BLD CHECKED BY	APPR. DATE	DATE	DATE	INDEXED 1-05-06 4th

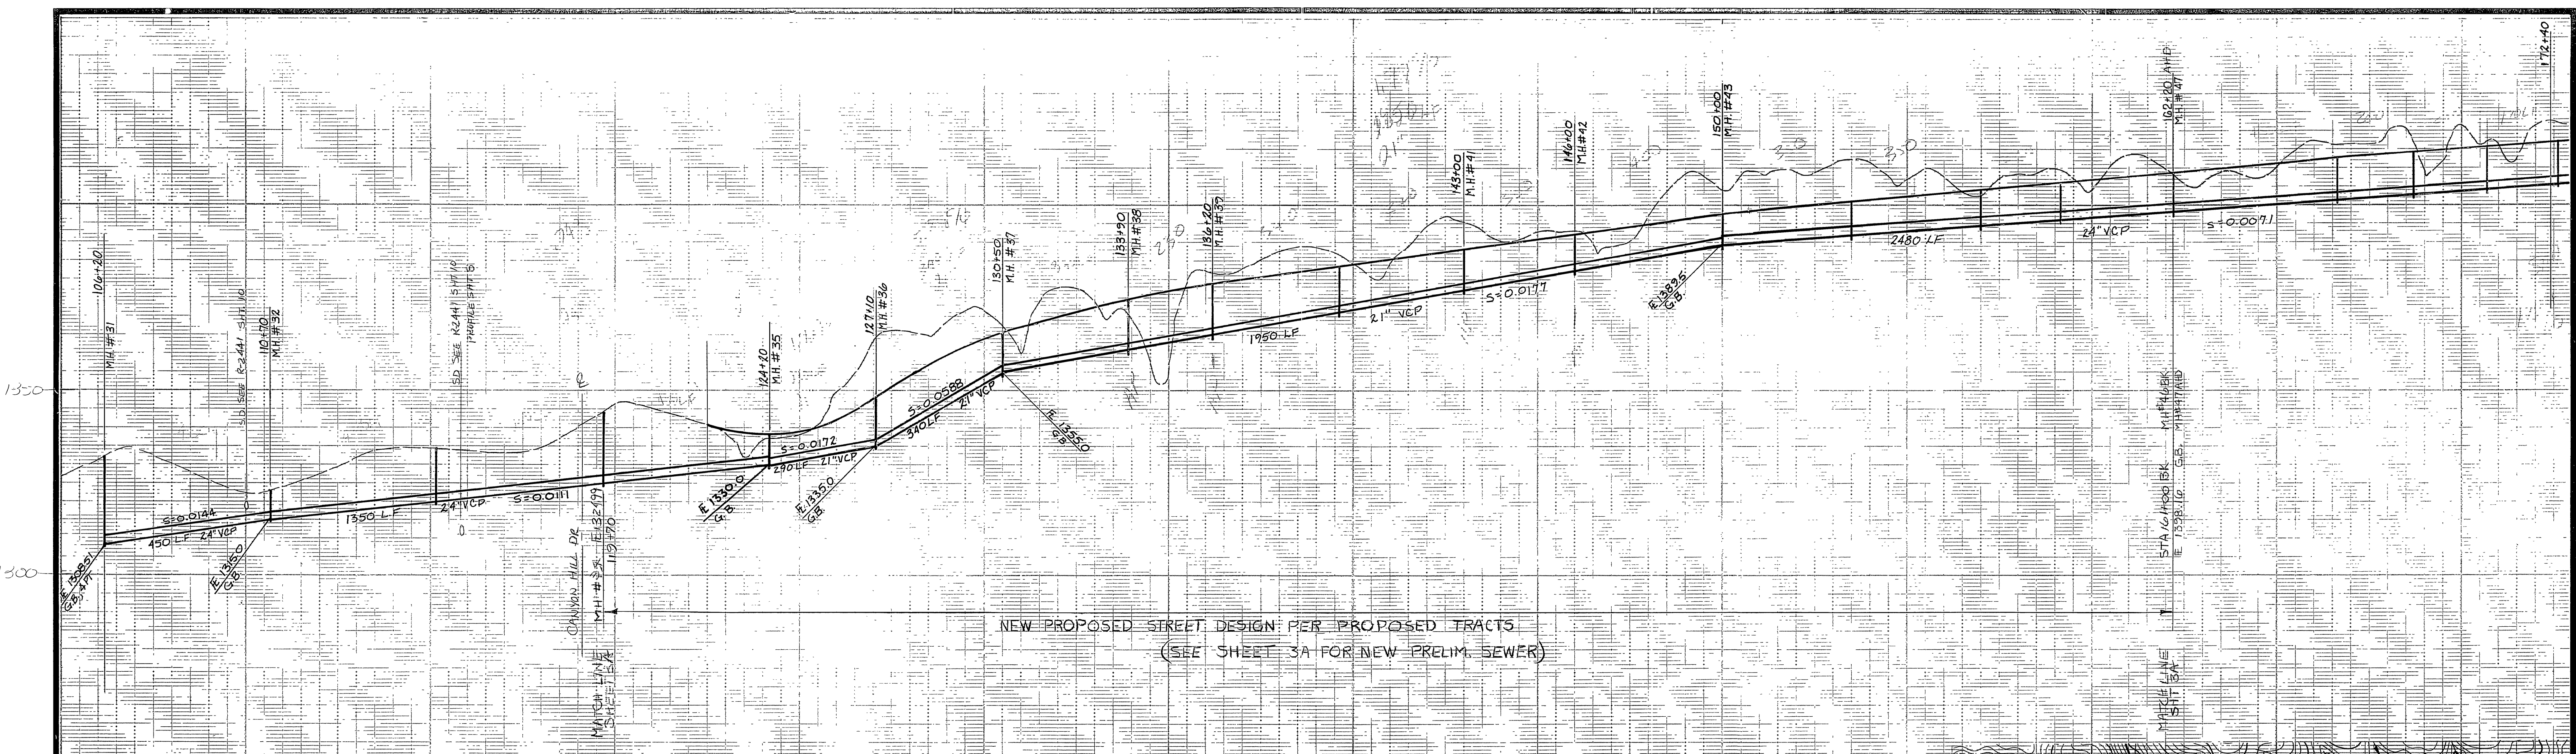


NEW PROPOSED STREET DESIGN PER PROPOSED TRACTS  
 (SEE SHEET 3A FOR NEW PRELIM. SEWER)

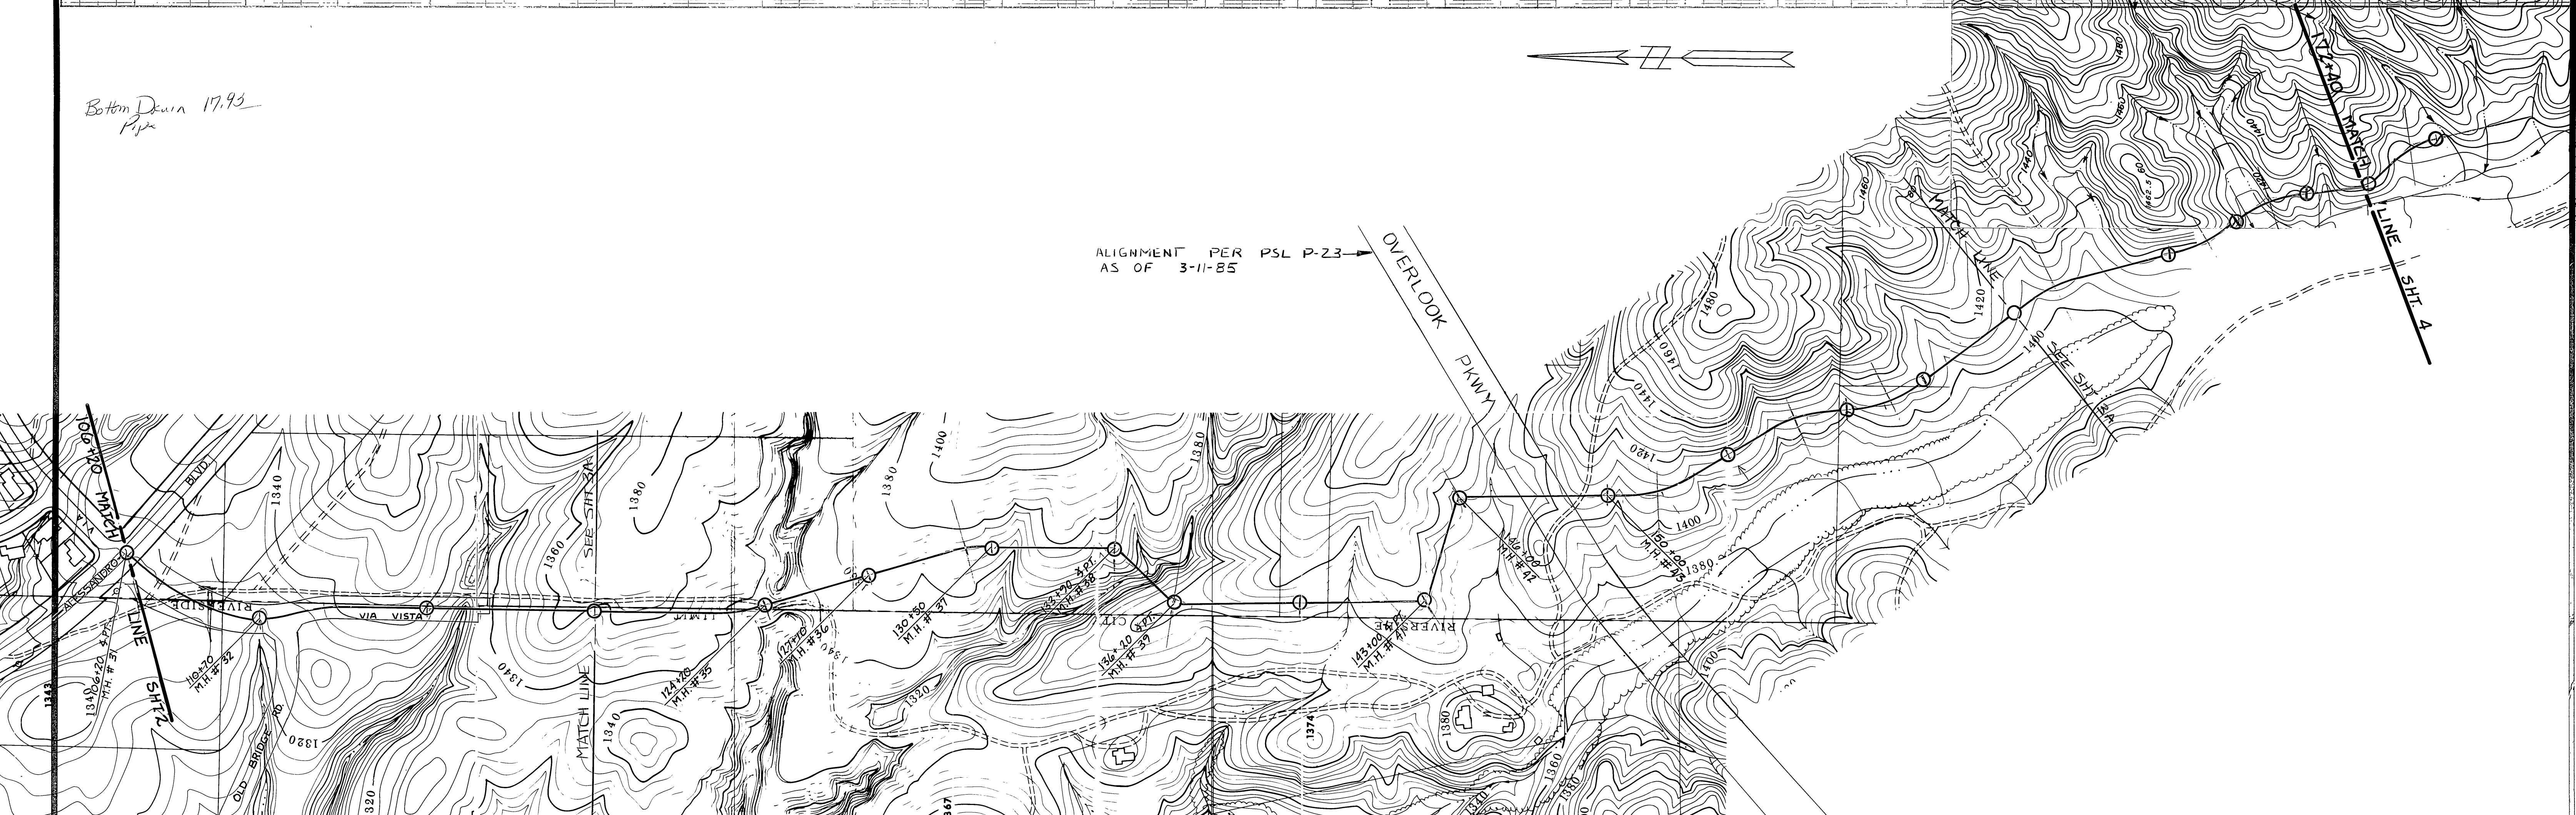


Bottom Down 17.93  
 Pipe

<b>CITY OF RIVERSIDE</b> <b>PUBLIC WORKS DEPARTMENT</b>		<b>PRELIMINARY PLAN</b> <b>ALESSANDRO BLVD. TRUNK</b> <b>SEWER</b> <b>CENTRAL TO TRAUTWEIN</b>		ACCOUNT NO. 32-571-567 <b>S-1381A</b> SHEET 3 OF 4
APPROVED BY PRINCIPAL ENGINEER PARK DEPARTMENT TRAFFIC DIVISION CHIEF P. W. ENGINEER	DATE BY	APPROVED BY PUBLIC WORKS DIRECTOR	DATE	HORIZ. SCALE: 1" = 200' VERT. SCALE: 1" = 20'
MARK DESIGNED BY DRAWN BY BLD CHECKED BY	REVISIONS APPR. DATE	DATE	DATE	INDEXED 1-05-06 Lft


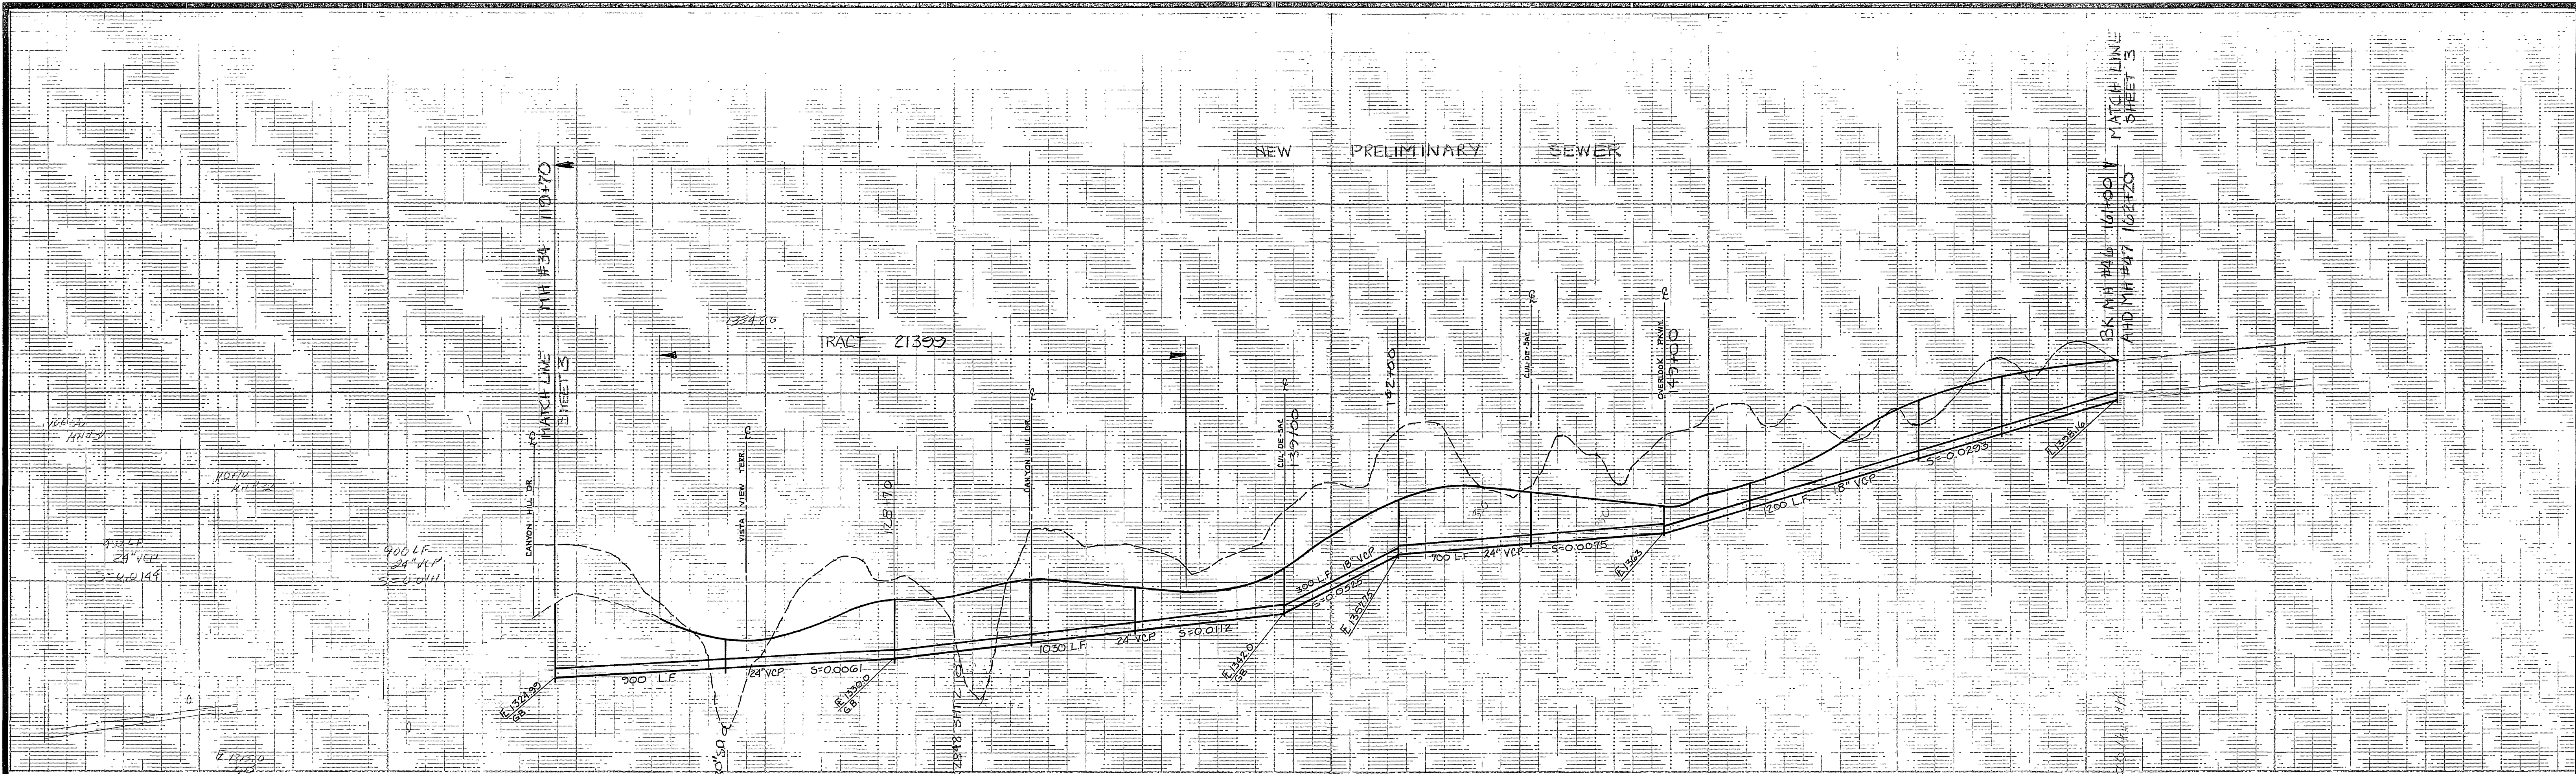


1305.51  
6/2/94

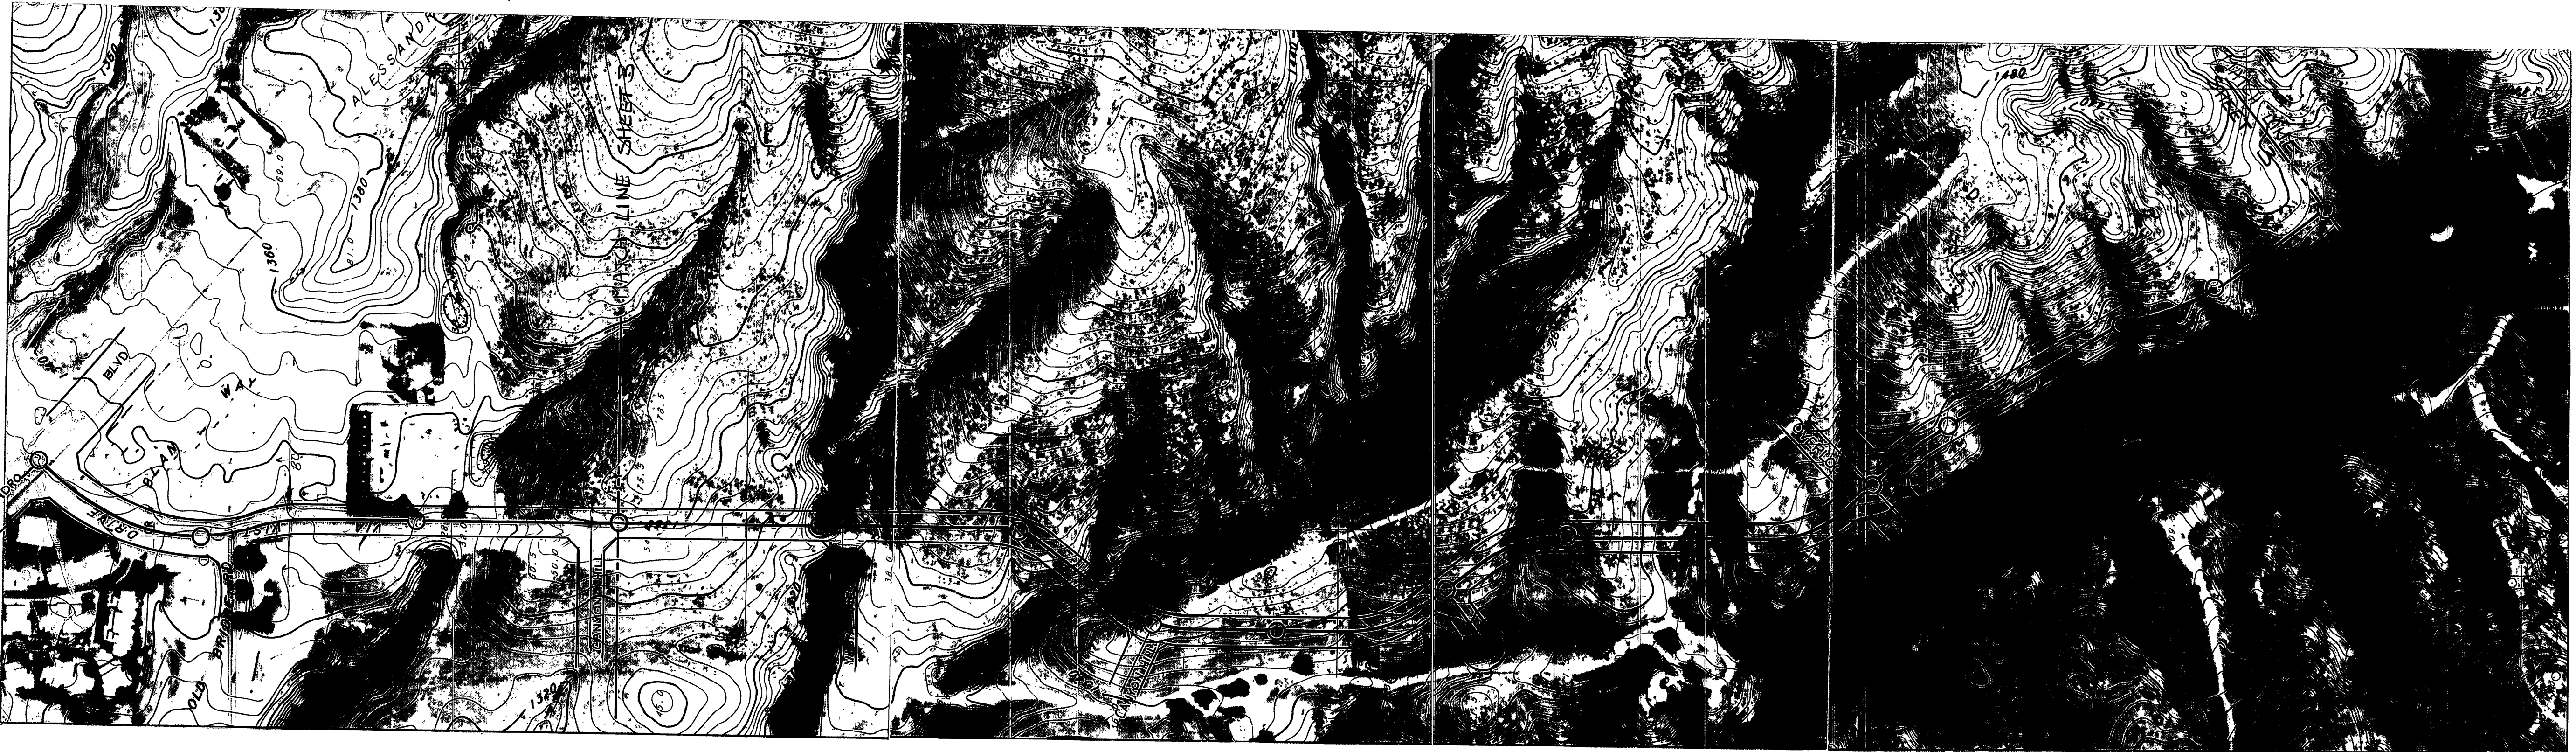

157100 AND  
139417E

		<b>CITY OF RIVERSIDE</b>		PRELIMINARY PLAN		ACCOUNT NO. 32-577-367	
		PUBLIC WORKS DEPARTMENT		ALESSANDRO BLVD TRUNK		S-1381A	
		APPROVED BY		APPROVED BY		SHEET 3A OF 4	
		PRINCIPAL ENGINEER		DATE		PUBLIC WORKS DIRECTOR	
		TRAFFIC DIVISION		DATE		HORIZ. SCALE: 1" = 200'	
		DESIGNED BY		DRAWN BY		VERT. SCALE: 1" = 20'	
		CHECKED BY		DATE		INDEXED 1-05-06 4H	

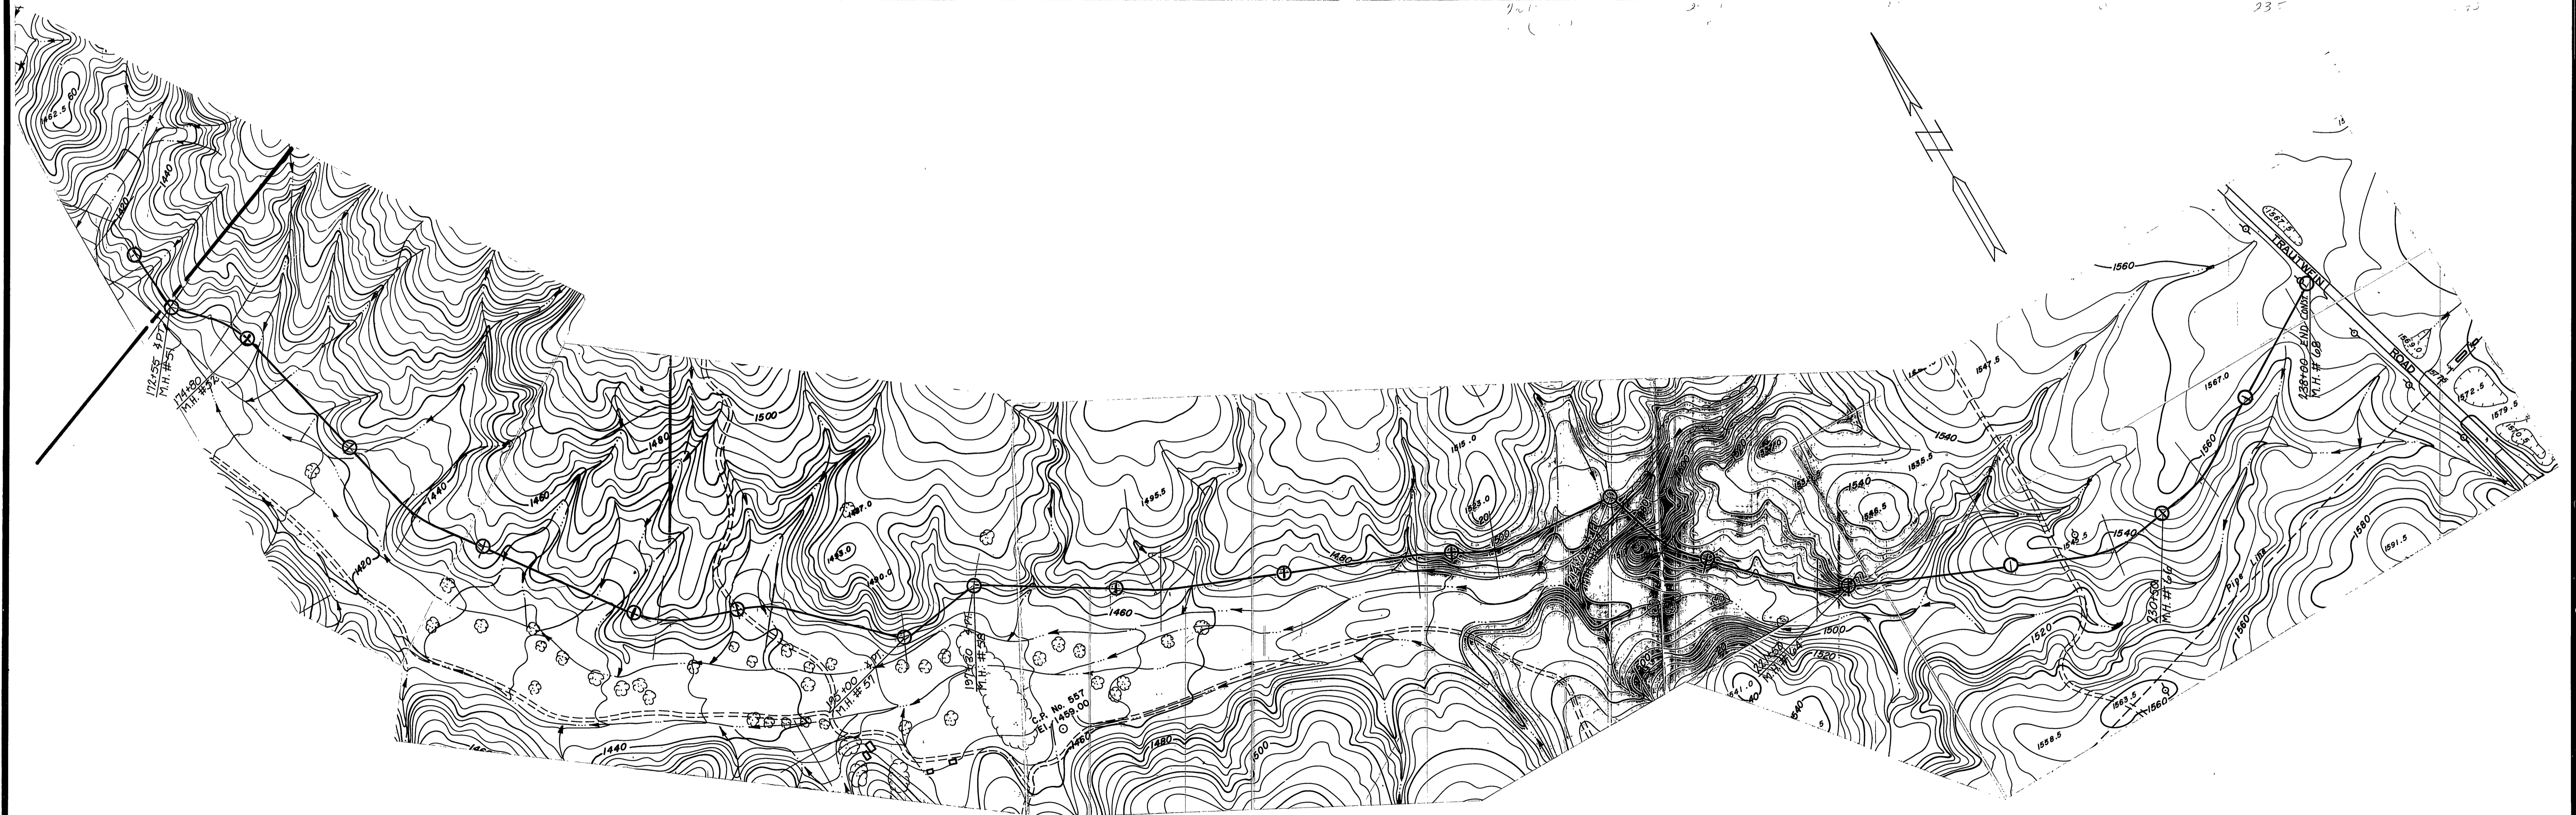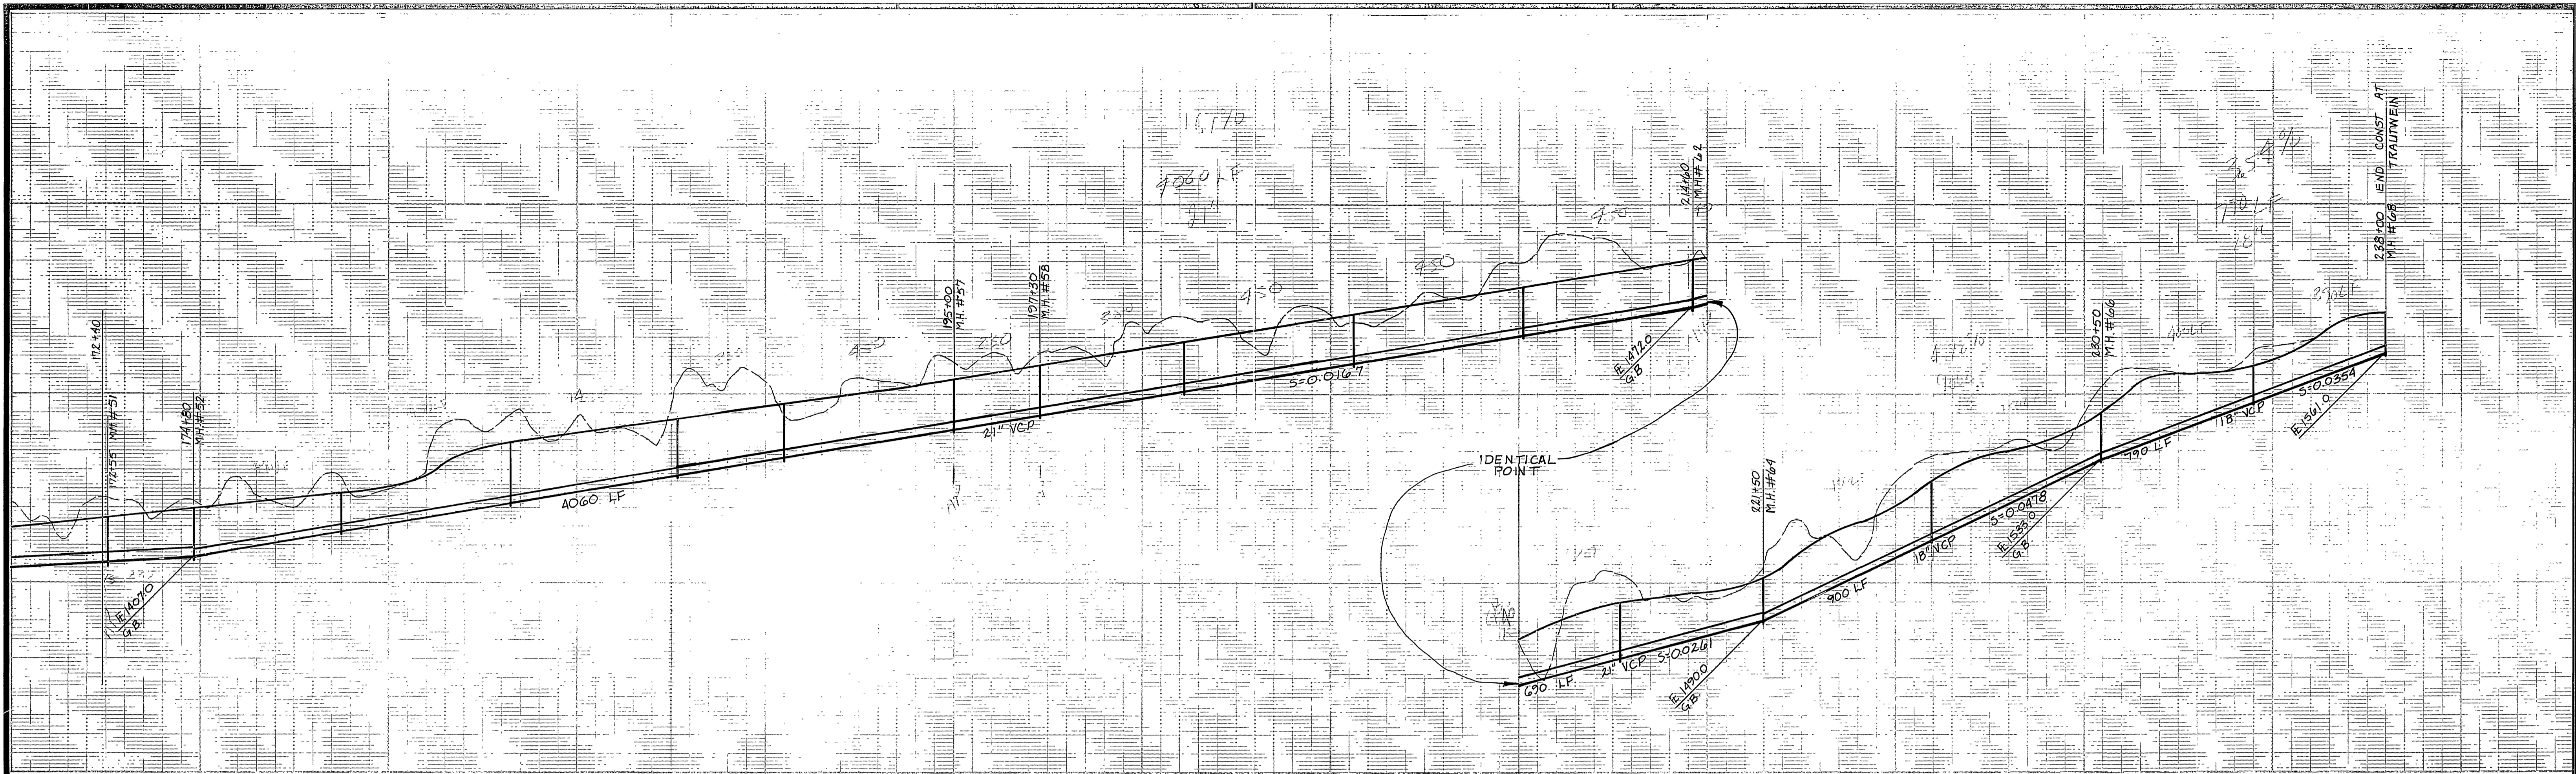

		<b>CITY OF RIVERSIDE</b>		PRELIMINARY PLAN		ACCOUNT NO. 32-577-567	
		PUBLIC WORKS DEPARTMENT		<b>ALESSANDRO BLVD. TRUNK</b>		<b>S-1381A</b>	
		APPROVED BY _____ DATE _____		APPROVED BY _____		SHEET 4 OF 4	
		PRINCIPAL ENGINEER		PUBLIC WORKS DIRECTOR		HORIZ. SCALE: 1" = 200' VERT. SCALE: 1" = 20'	
		PARK DEPARTMENT		DATE _____		INDEXED 1-05-06 LHM	
		TRAFFIC DIVISION		DESIGNED BY _____ DRAWN BY BLD CHECKED BY _____			
		CHIEF P.W. ENGINEER					

81830  
OZALD-NO1