



SPECIFIC CONSTRUCTION NOTES

NUMBERS ABOVE 100 IN A HEXAGON ON THE PLAN REFER TO THE RESPECTIVE STANDARD DRAWING AND SHALL BE CONSTRUCTED ACCORDINGLY. UNLESS MODIFICATIONS ARE NOTED ON THE PLAN OR COVER SHEET. ANY NUMBER SHOWN BELOW THE STANDARD DRAWING

R I REMOVE EXISTING TREE. CLASS I-6" TO 18". CLASS II-OVER 18" TO 36".

GENERAL CONSTRUCTION NOTES

- CONSTRUCTION SHALL BE IN ACCORDANCE WITH THE STANDARD SPECIFICATIONS SPECIFICATIONS FOR PUBLIC WORKS CONSTRUCTION, 1997 EDITION.
- EXISTING UTILITIES SHOWN ON THIS PLAN ARE PLOTTED FROM UTILITY RECORDS. THE CONTRACTOR IS REQUIRED TO TAKE DUE PRECAUTIONARY MEASURES TO LOCATE AND PROTECT ALL UTILITIES WHETHER OR NOT SHOWN ON THIS PLAN. IF THE COVER OF A UTILITY IS KNOWN, IT IS SHOWN IN THE PROFILE. UTILITIES SHOWN IN THE PROFILE AS INDICATE THAT THE COVER IS UNKNOWN, BUT THE UTILITY IS NOT EXPECTED TO CONFLICT WITH THE PROPOSED IMPROVEMENTS.
- PRIME CONTRACTORS, BIDDING THIS WORK, SHALL HAVE A CLASS A, C-34 OR C-42 LICENSE.

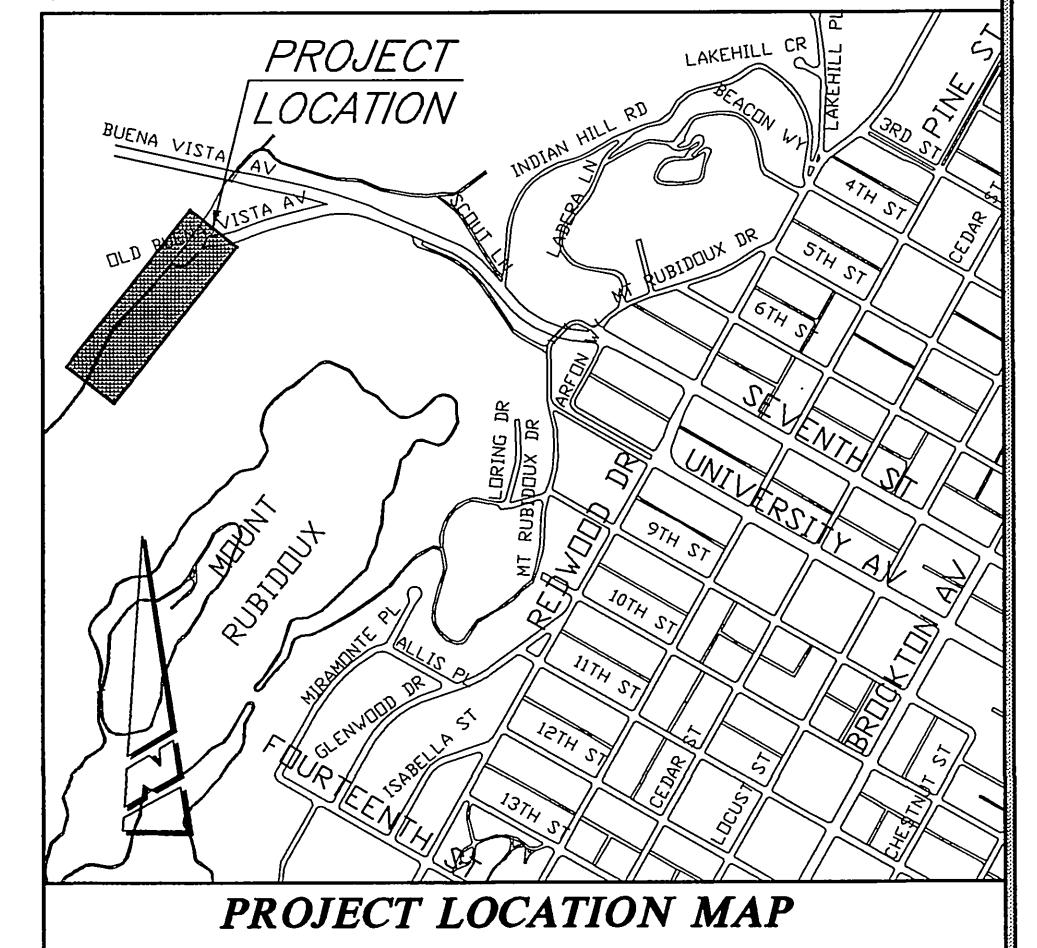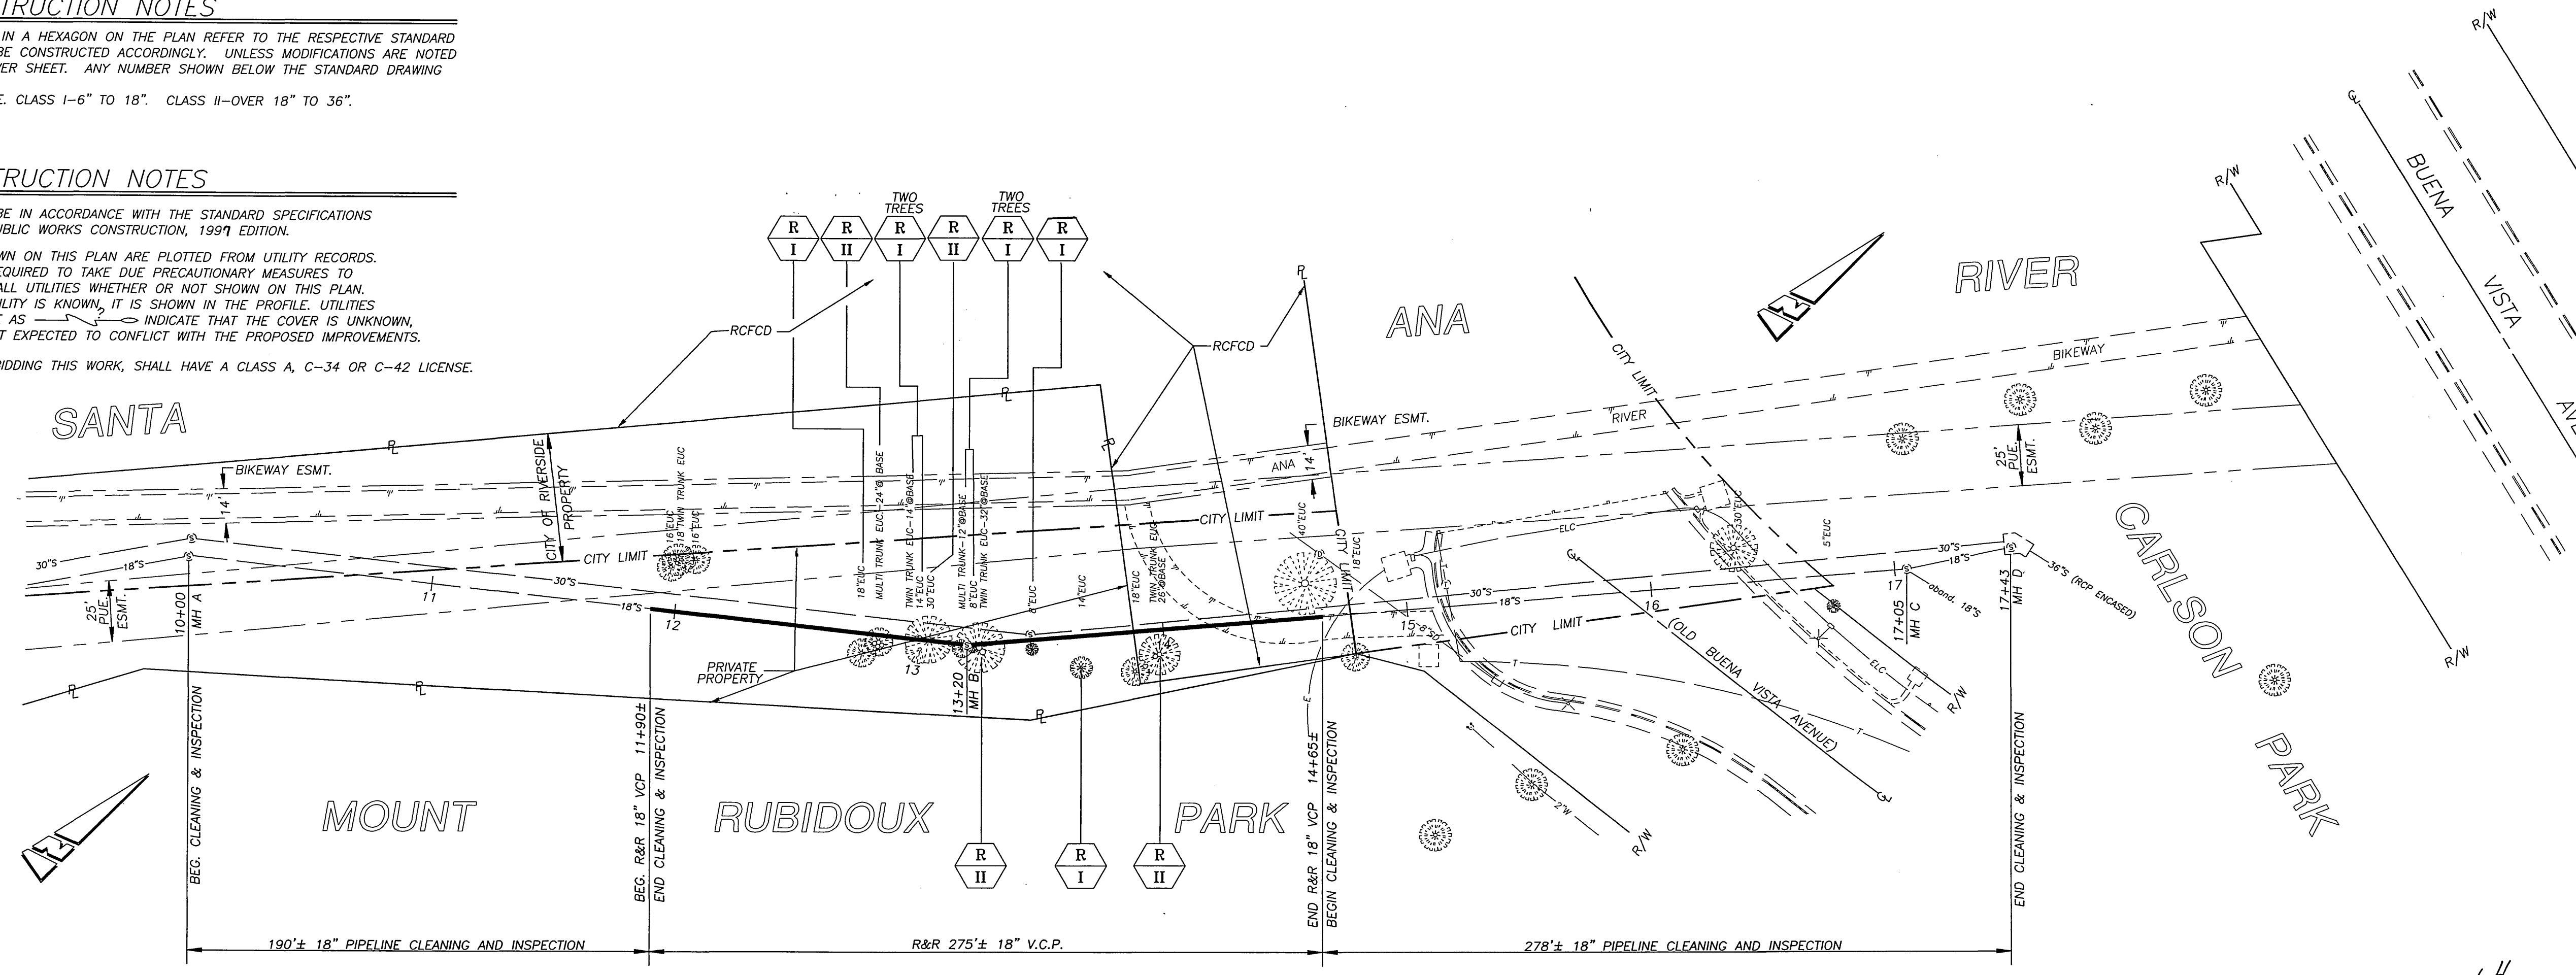

IMPORTANT NOTICE
 Section 4215.4215 of the Government Code requires a Dig Alert Identification Number to be issued before a "Permit to Excavate" will be valid. For your Dig Alert ID, Number call CALL TOLL FREE 48 HOURS BEFORE YOU DIG UNDERGROUND SERVICE ALERT 1-800-277-2600

ENGINEER IN RESPONSIBLE CHARGE
 Lauren F. Caldwell
 R.C.E. No. 39441 expires 12/31/2001
 DATE 7/31/2000



MARK	REVISIONS	APPR.	DATE

CITY OF RIVERSIDE, CALIFORNIA PUBLIC WORKS DEPARTMENT

APPROVED BY	BY	DATE
ENGINEERING MANAGER	776	8/17/00
PRINCIPAL ENGINEER	776	7/24/00
INSPECTION	776	5-22-00
STREET SERVICE	776	5-28-00
SURVEYOR	776	5-28-00
PARKS DEPARTMENT	776	5-28-00

APPROVED BY: *Richard Mc Grath*
 PUBLIC WORKS DIRECTOR
 DATE 8-6-2000

CARLSON PARK TRUNK SEWER REPLACEMENT

ACT. NO. 551-741290-440301-40180

S-1680

SHEET 1 OF 1

HORIZ. SCALE: 1" = 40' VERT. SCALE: 1" = 4'

FILE: \LFRANK\51680-01.DWG

INDEXED 8-10-2000 LHM