



VERTICAL CURVE

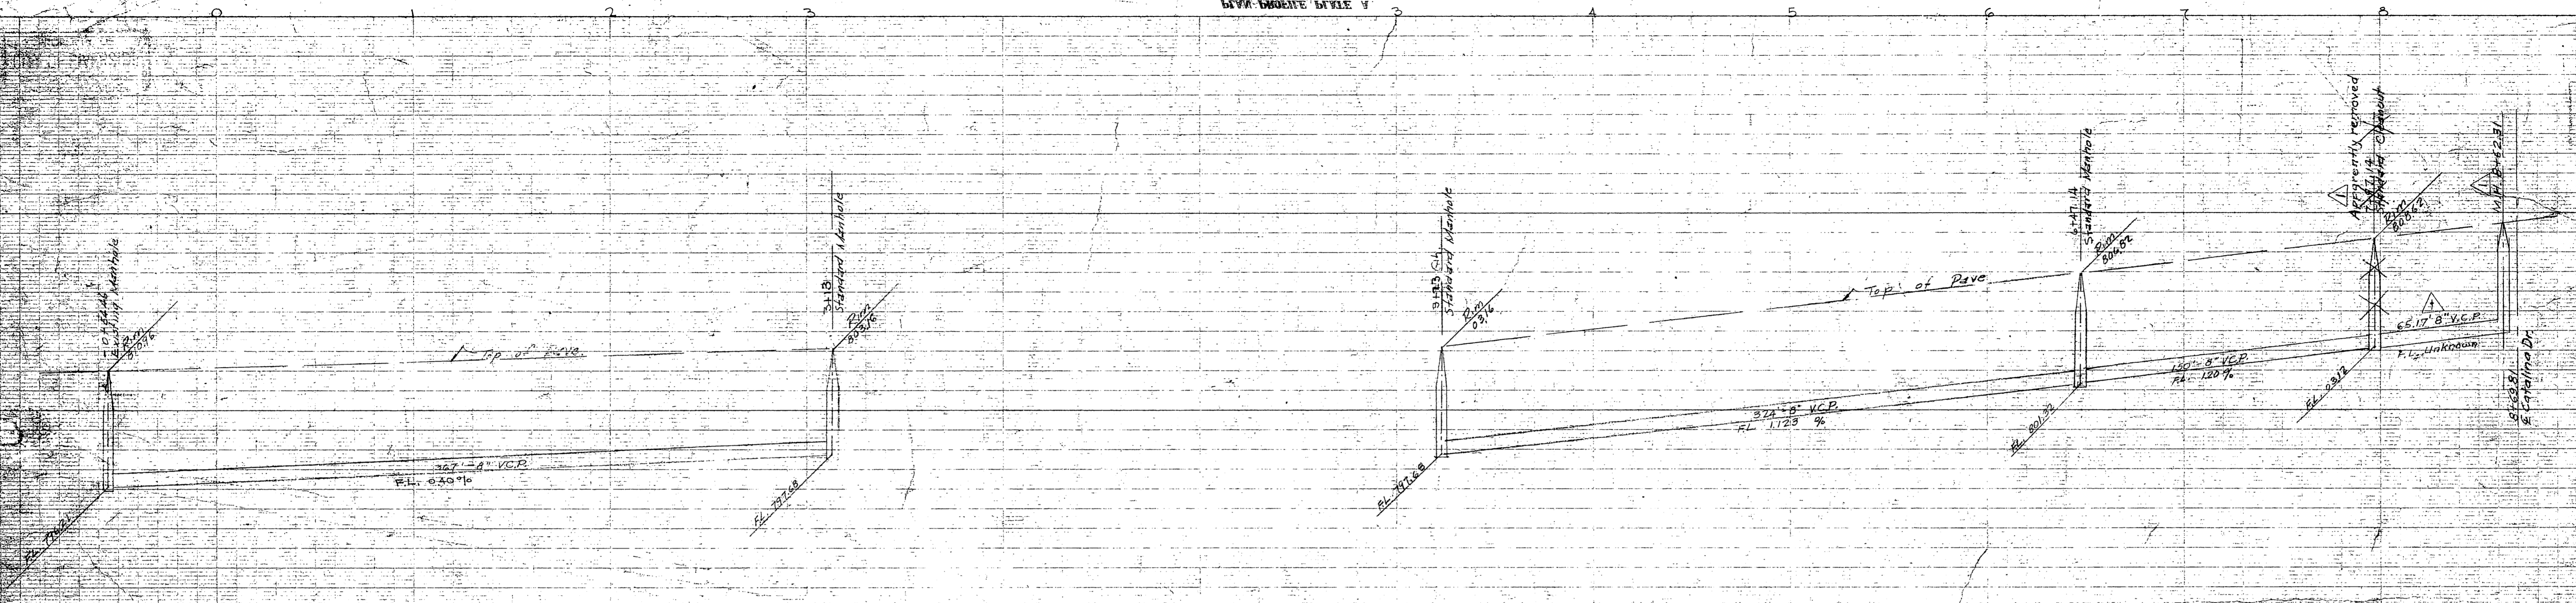


B.M.  
 1 on bolt on fire hydrant, side Central Ave.  
 on E. line of Central Park Tract No. 2  
 Elev. 804.42

PROFILE  
 Scale: Horiz. 1"=40'  
 Vert. 1"=4'

PLAN  
 Scale: 1"=40'

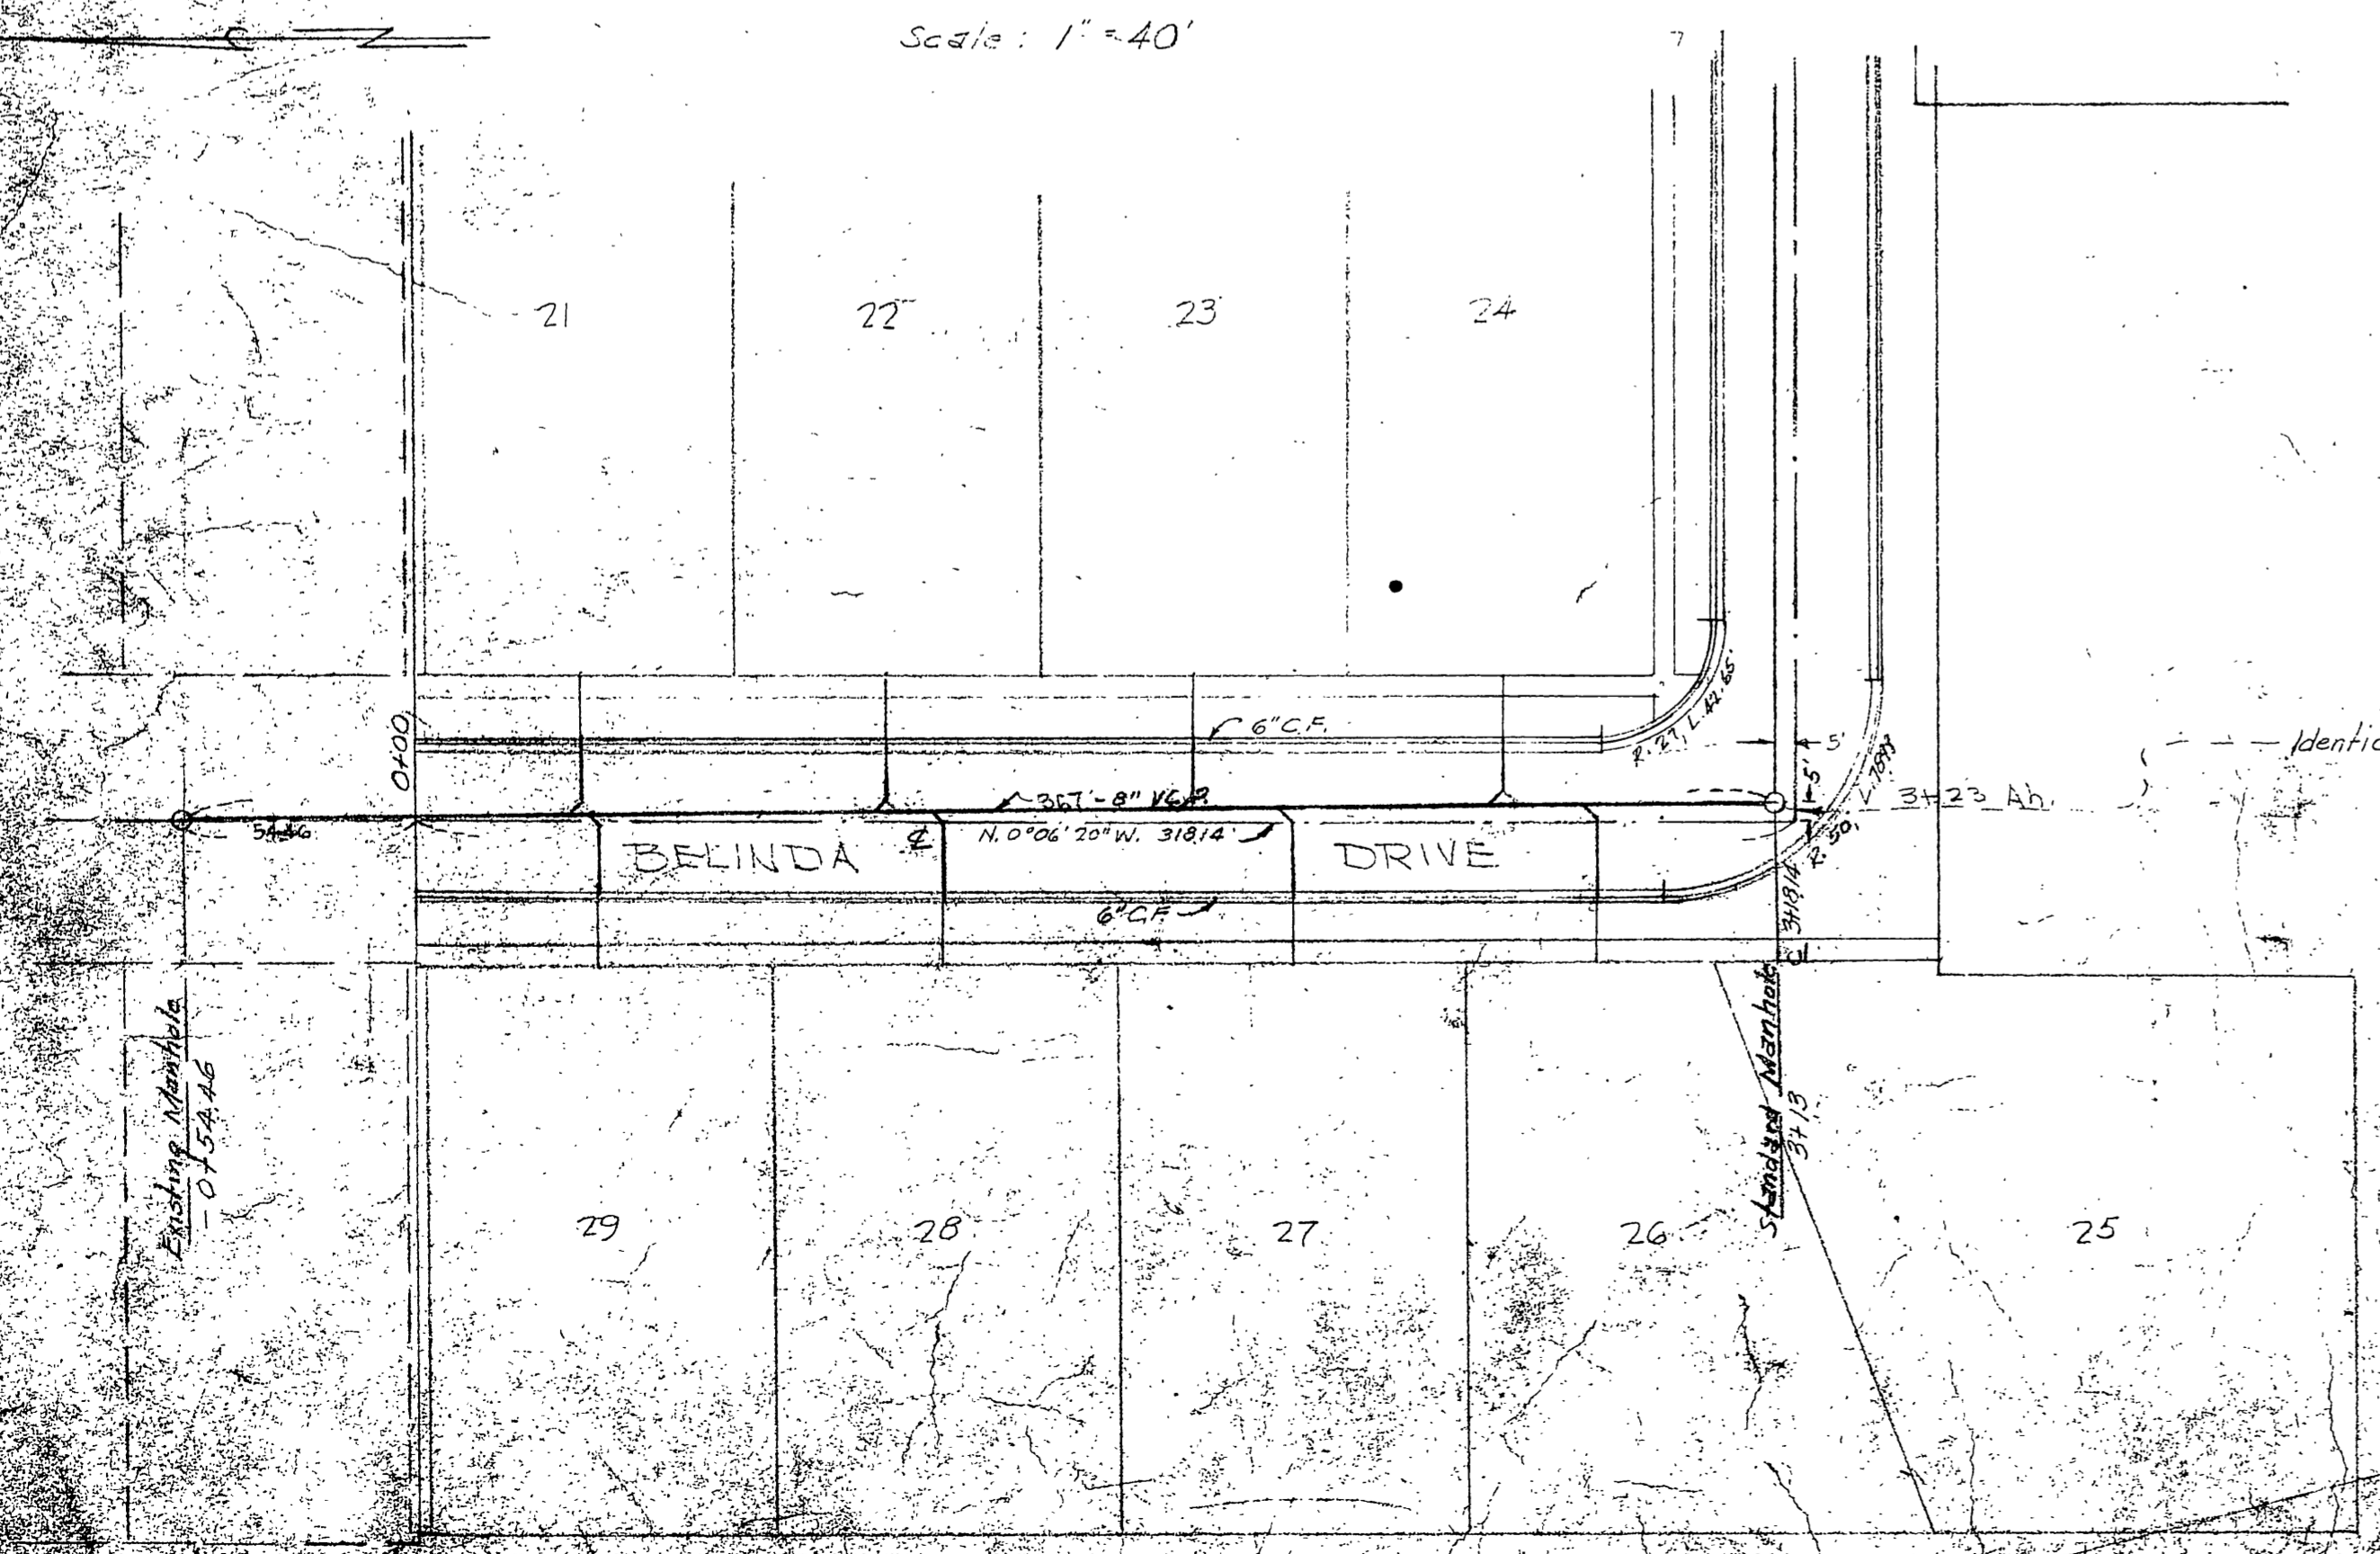

PLAN  
 Scale: 1"=40'

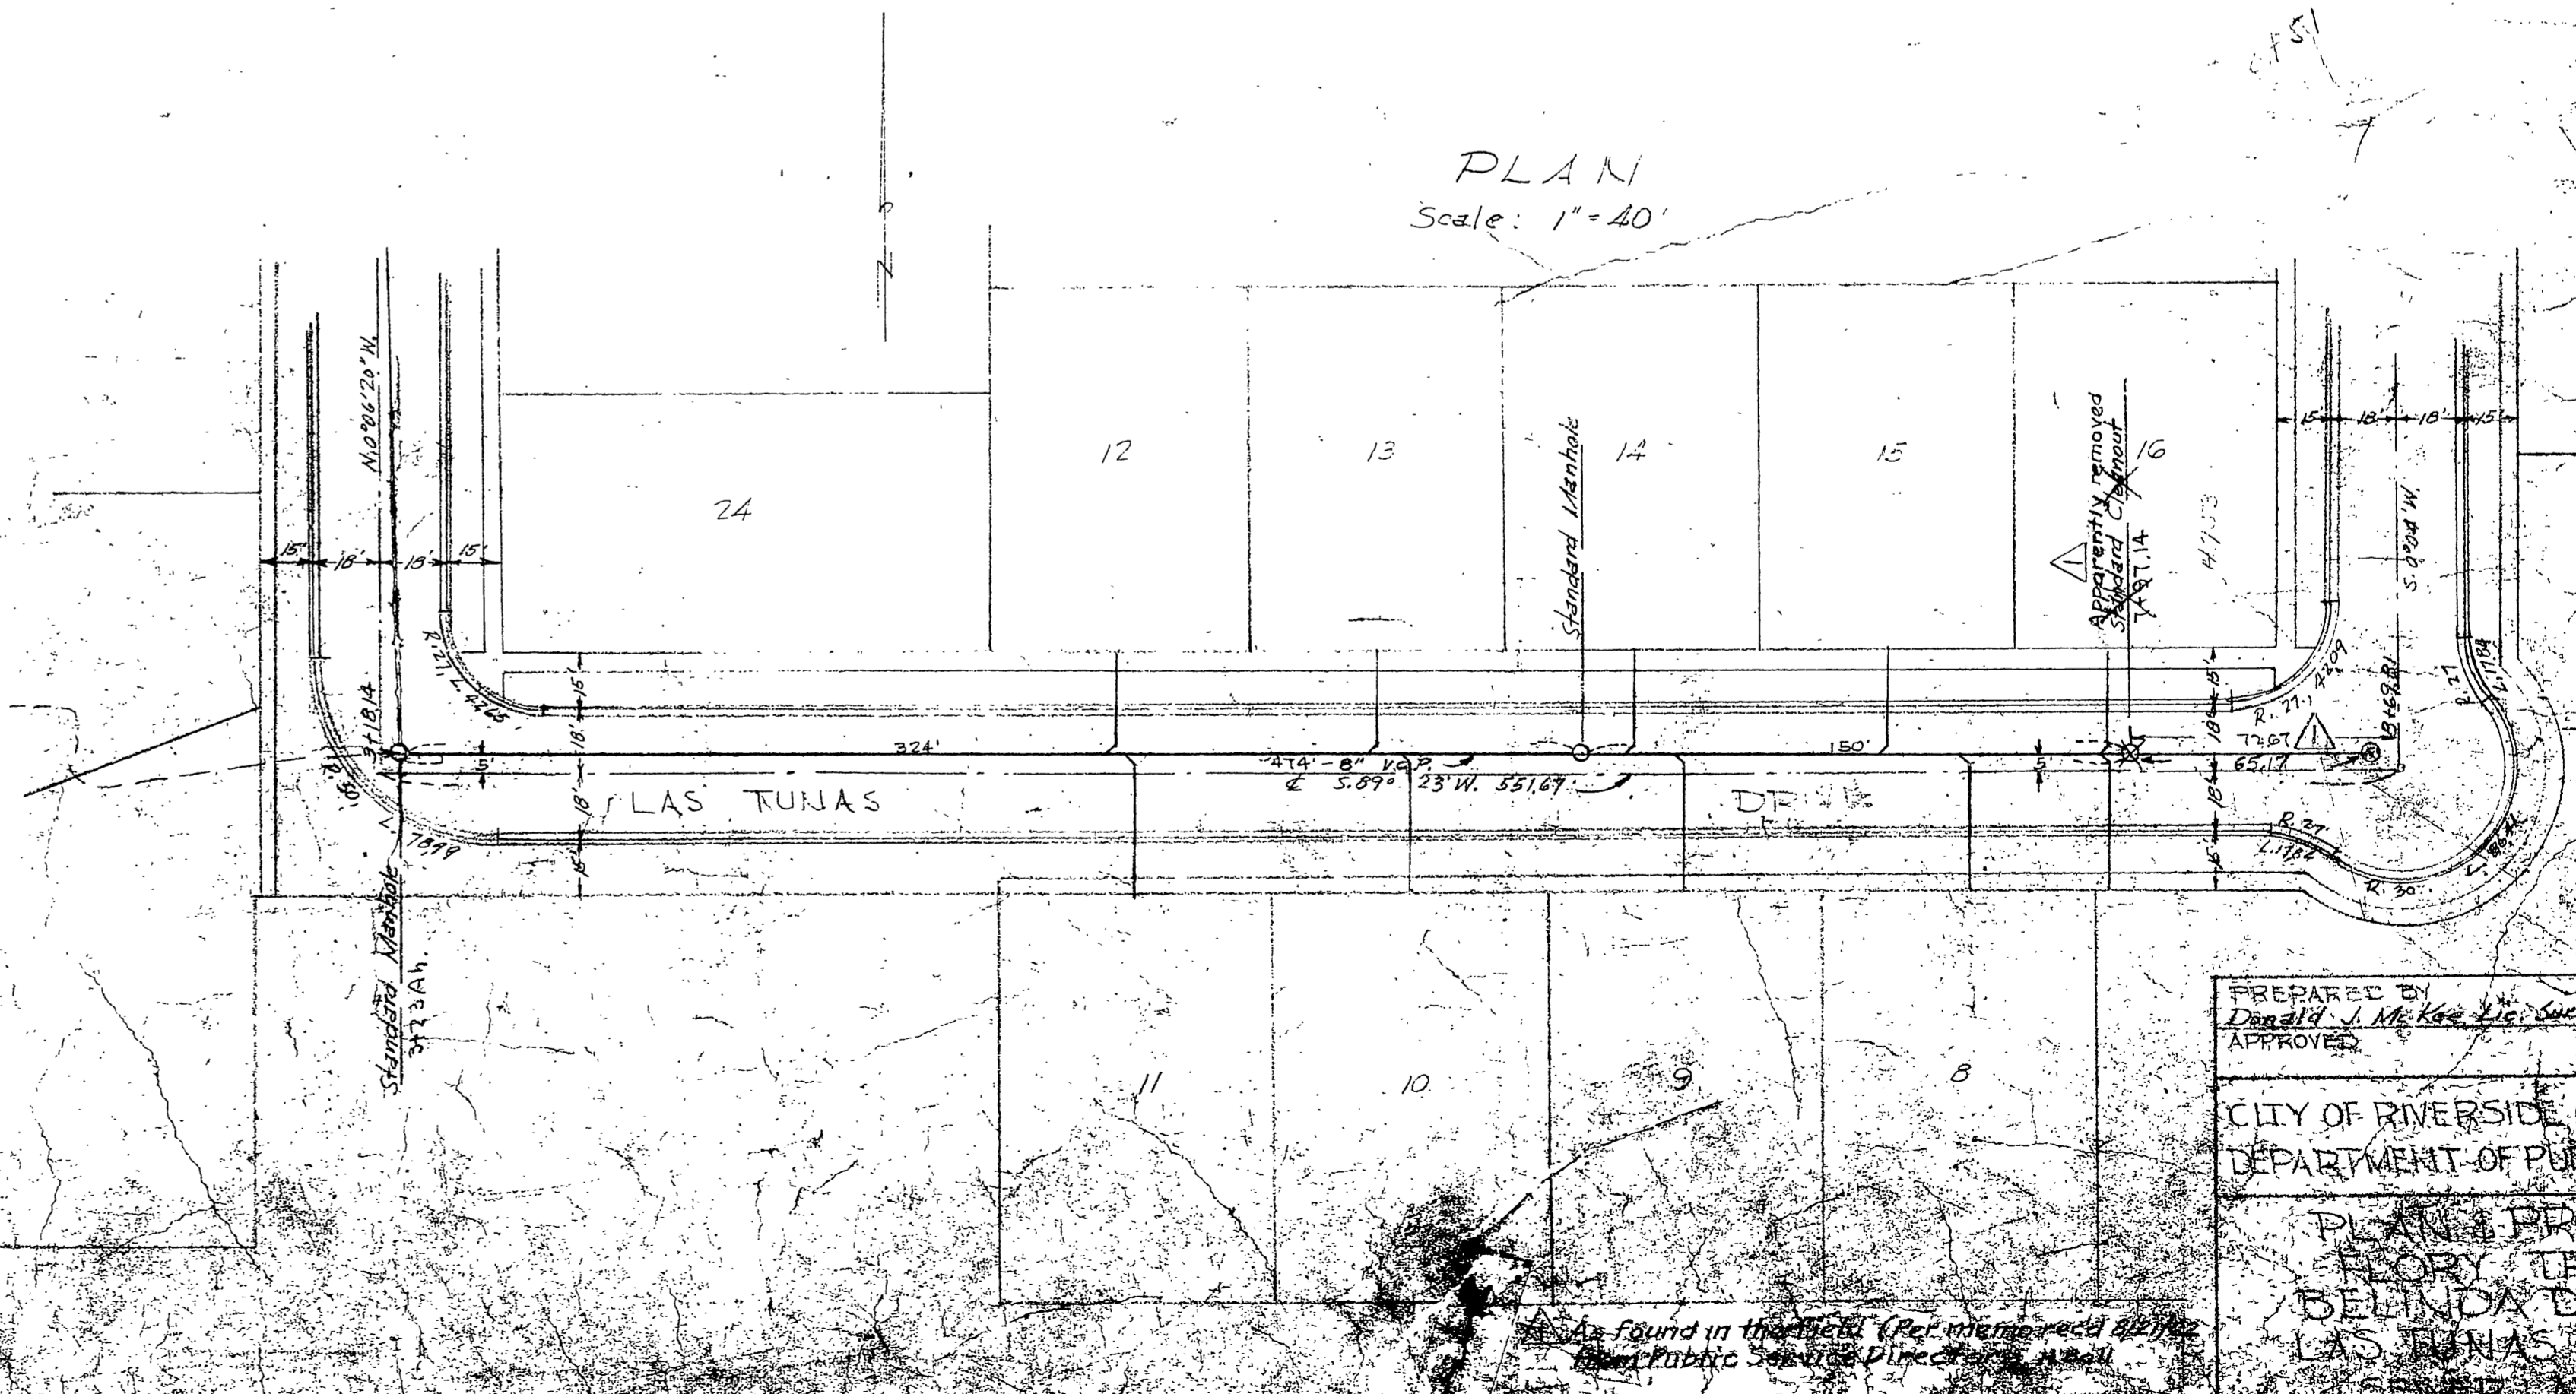

PREPARED BY  
 Donald J. McKee, Lic. Surveyor No. 1888  
 APPROVED


CITY OF RIVERSIDE, CALIFORNIA  
 DEPARTMENT OF PUBLIC WORKS

PLAN & PROFILE  
 FLOREY TRACT  
 BELINDA DRIVE  
 LAS TUNAS DRIVE



As found in the field (Ref. memo record 8/1/54)  
 River Public Services Director, 1954

DATA SOURCE: LEVEL 1

SEE DRAWING NO. 1

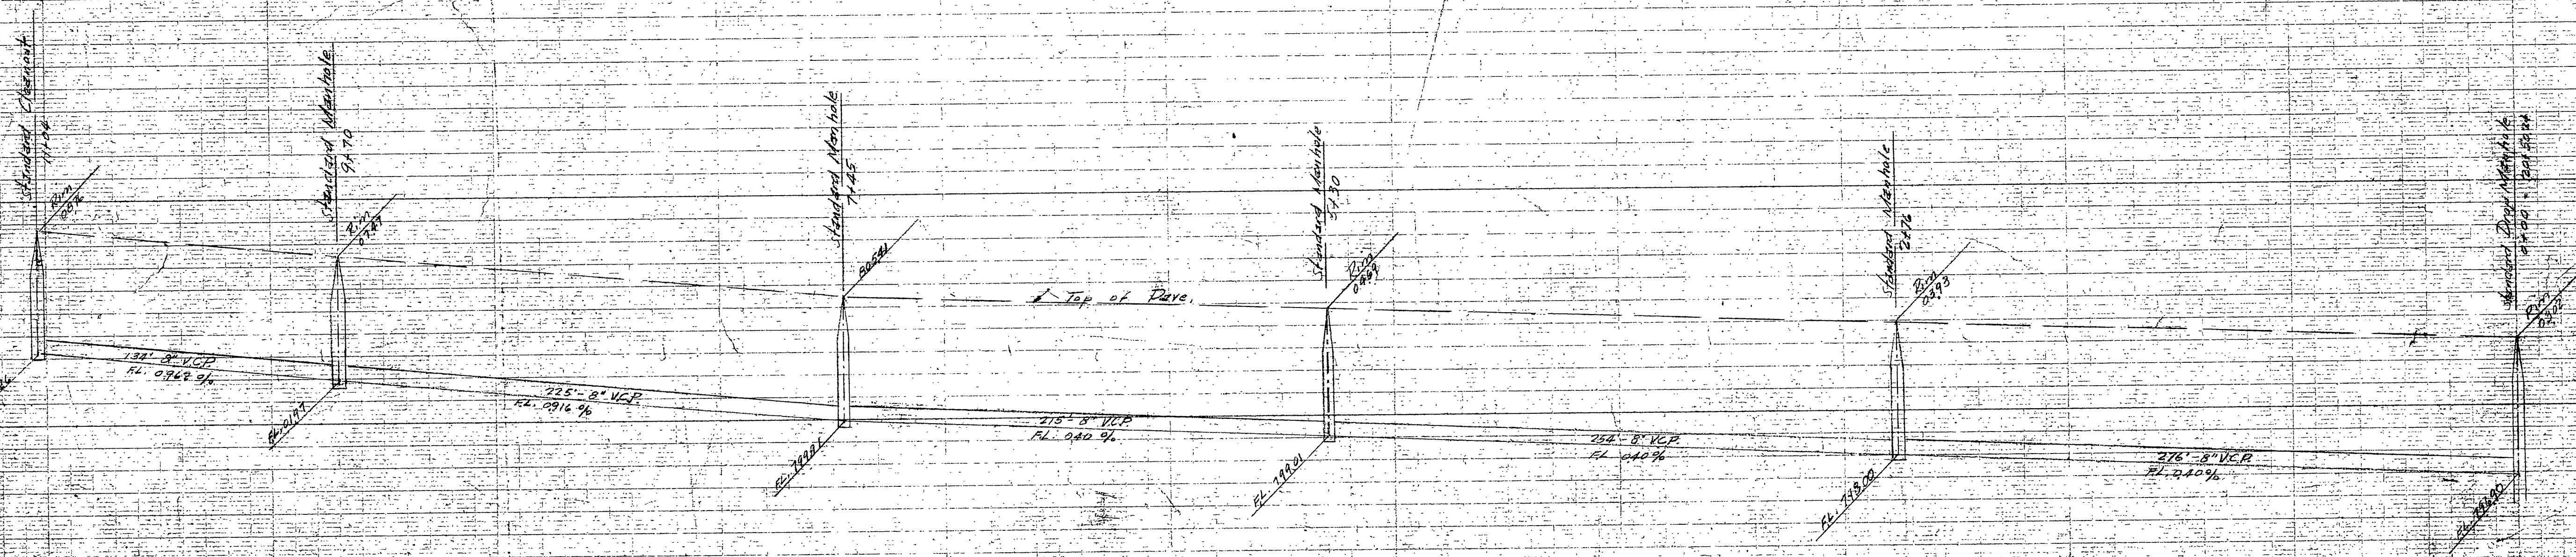

PROFILE  
 Horiz. 1"=40'  
 Vert. 1"=4'

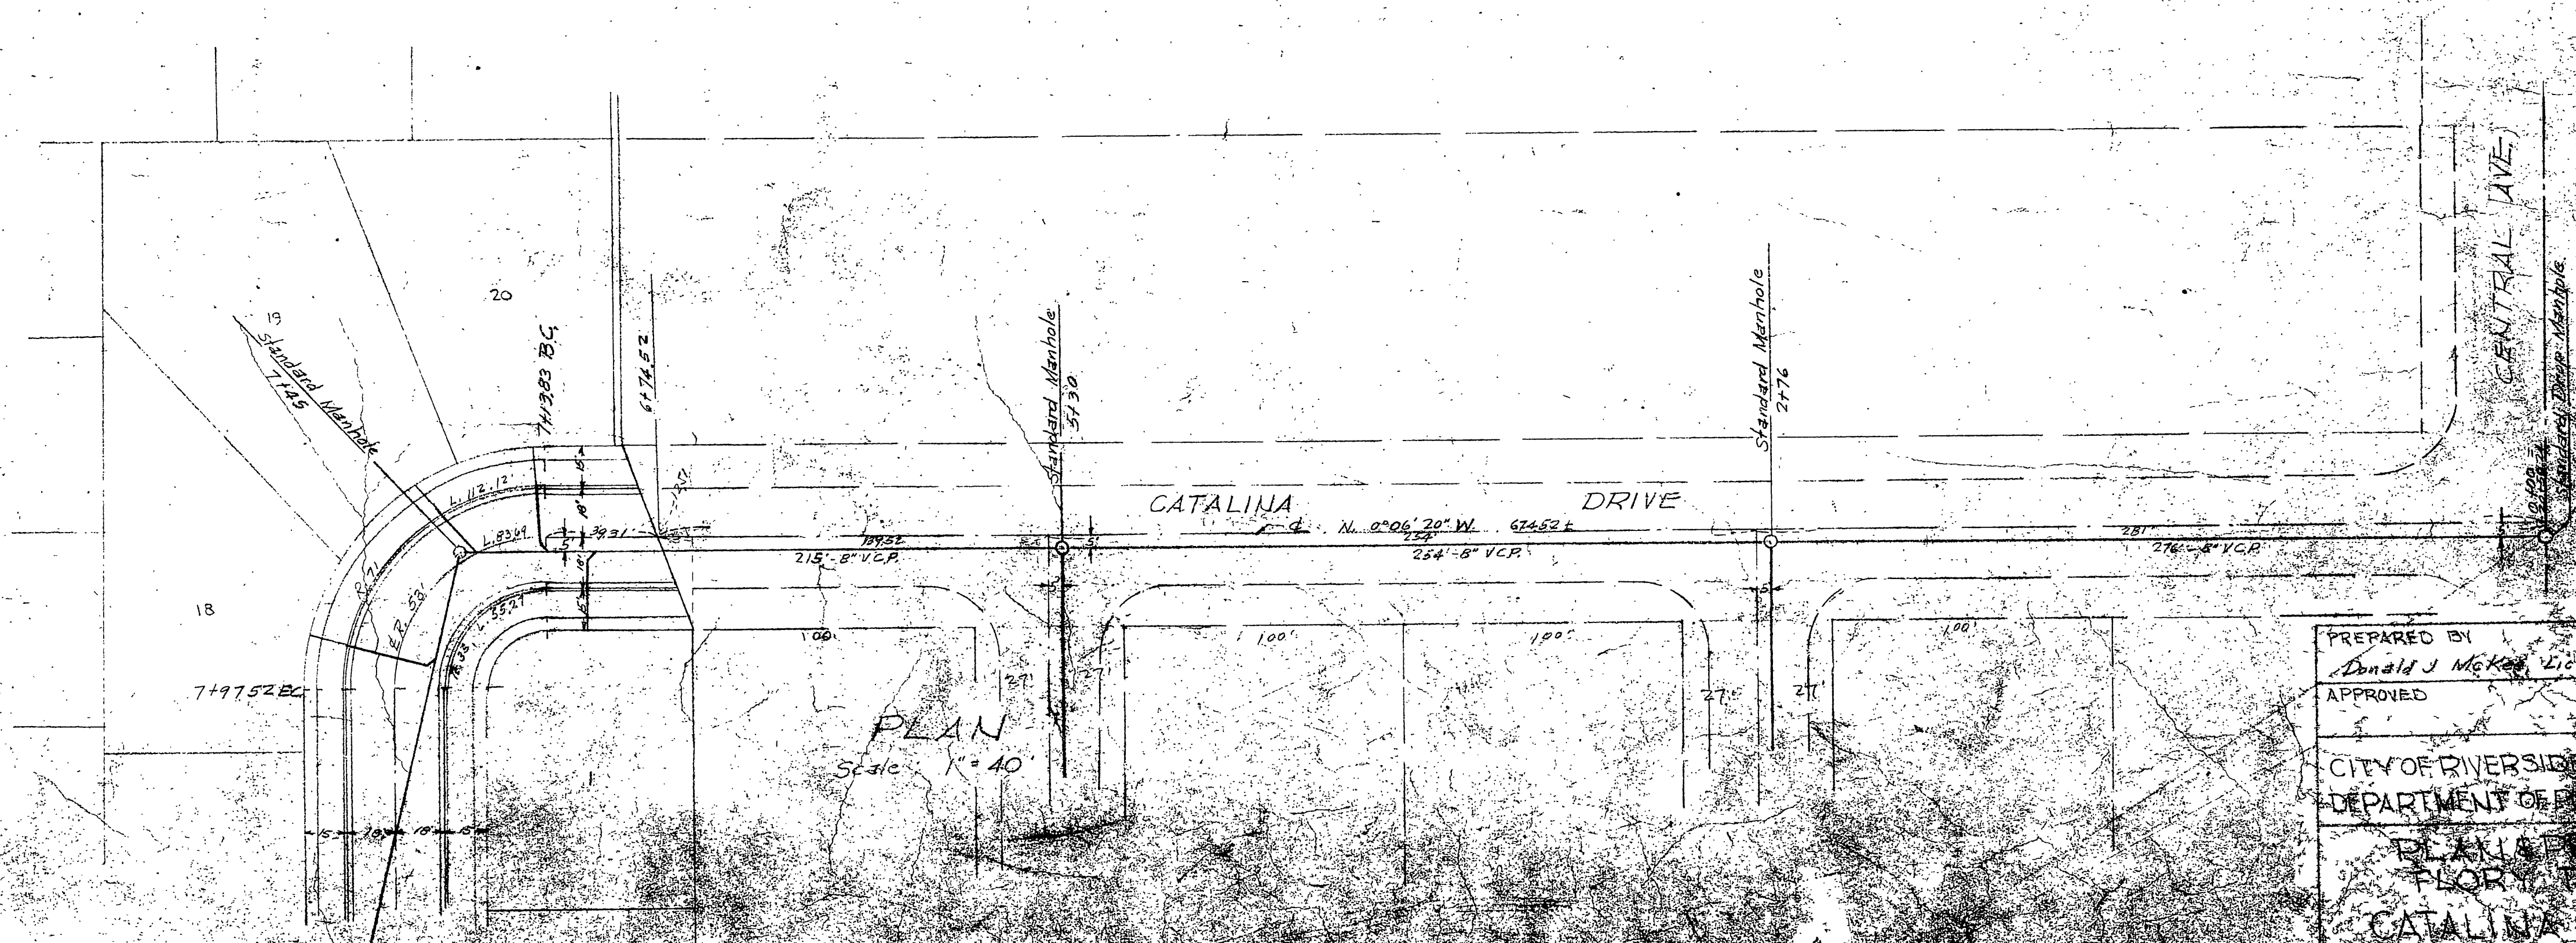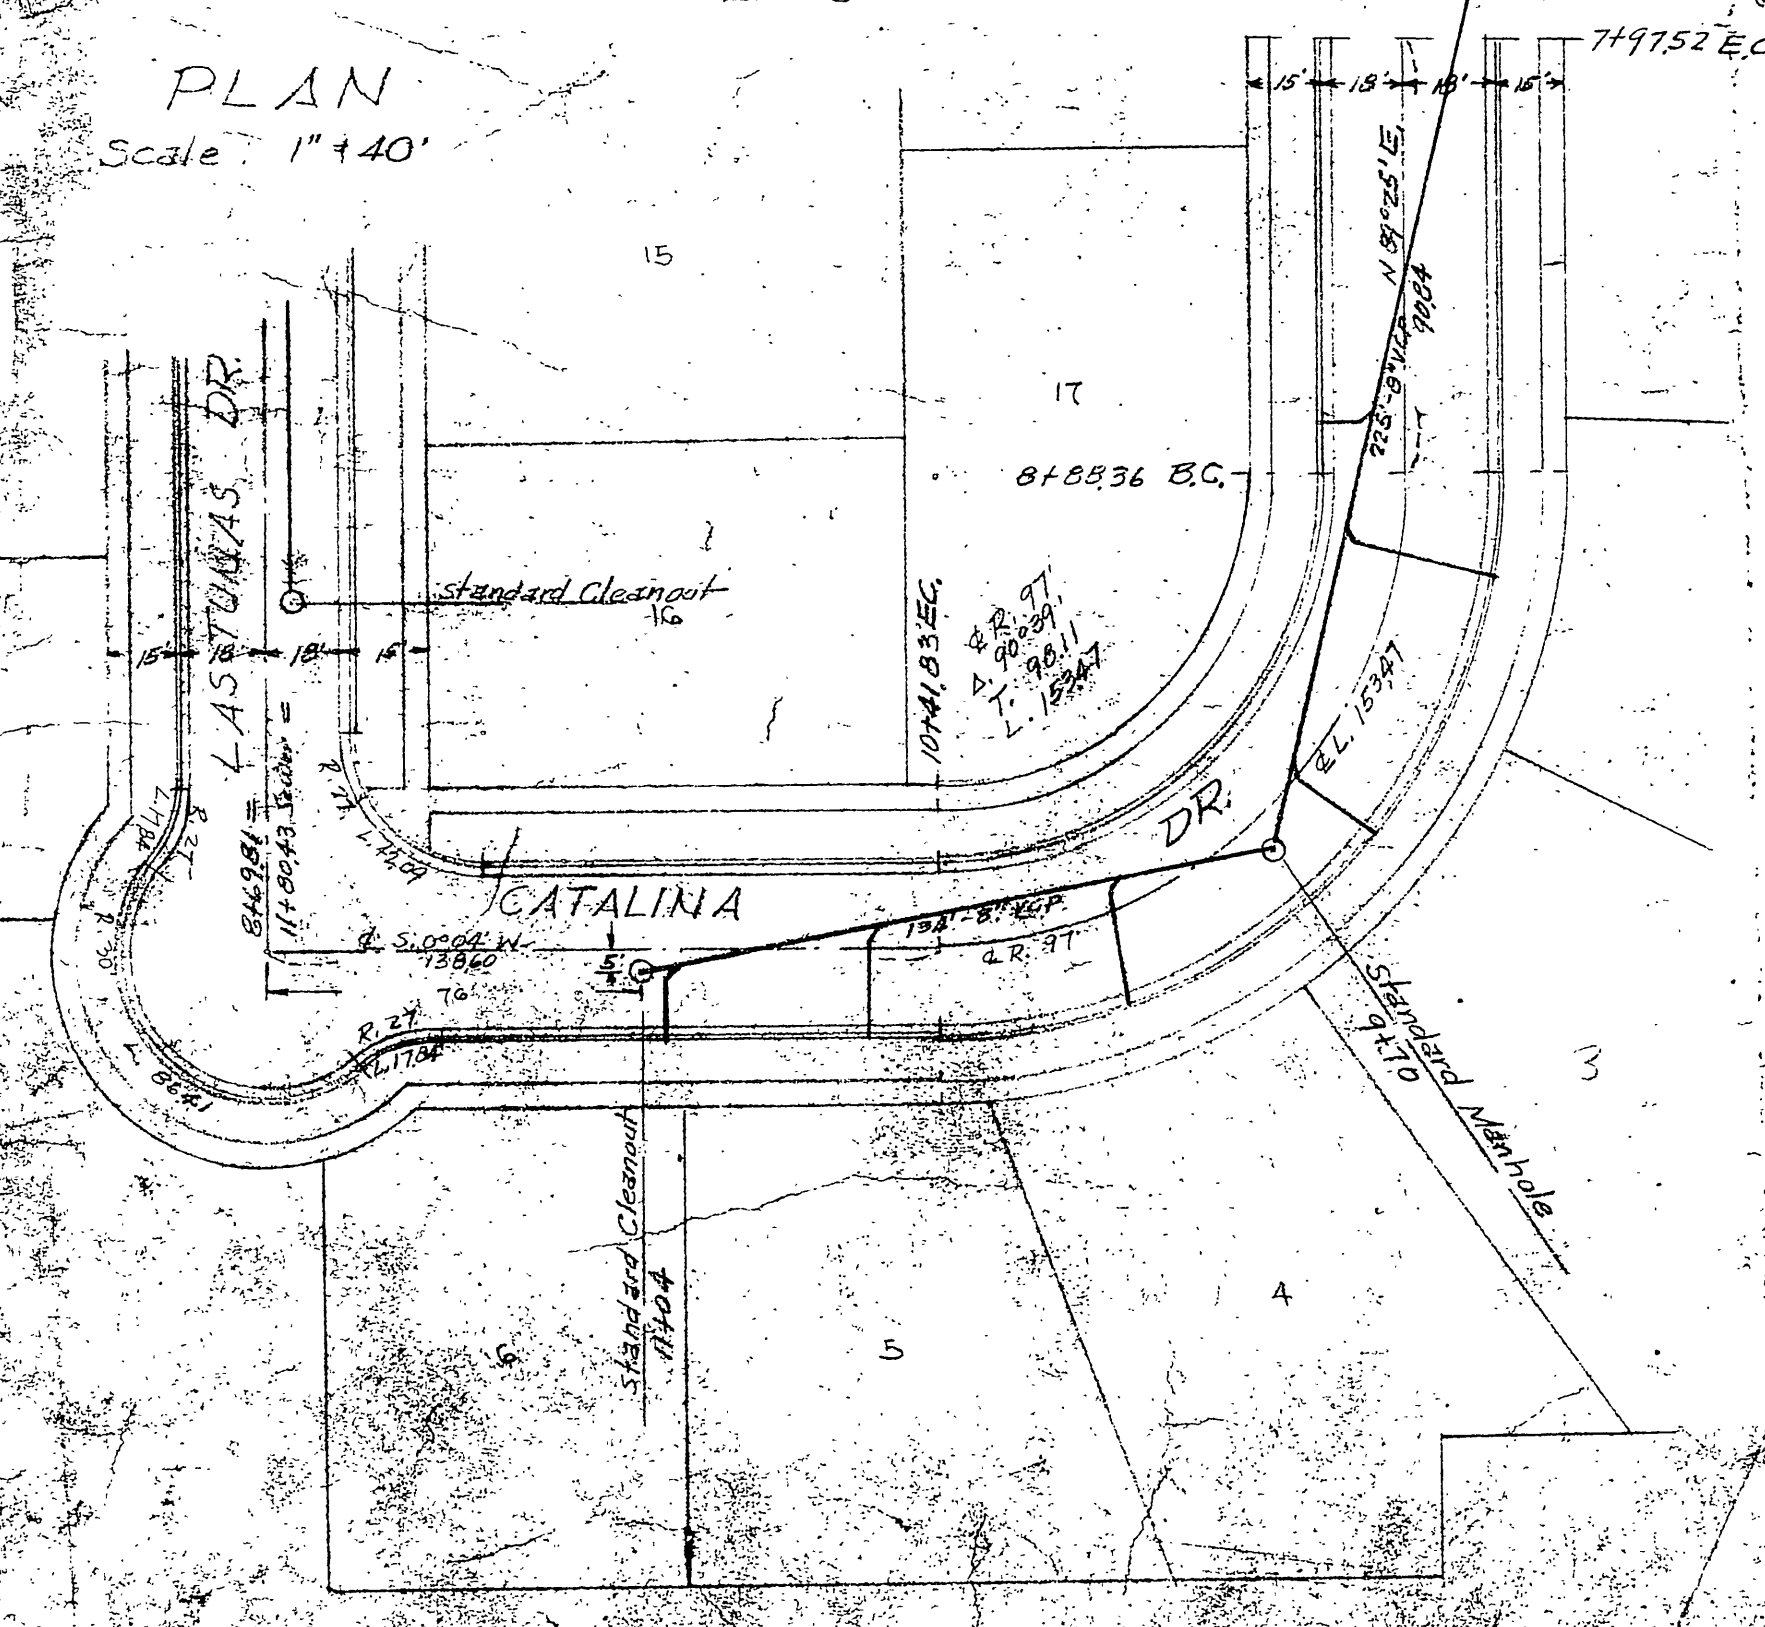

PLAN  
 Scale 1"=40'

PREPARED BY  
 Donald J. McKee, Lic. Surveyor No. 1000  
 APPROVED  
 CITY OF RIVERSIDE, CALIFORNIA  
 DEPARTMENT OF PUBLIC WORKS  
 PLANS FOR  
 FLORIANITA  
 CATALINA DRIVE