



MISSING SHEET

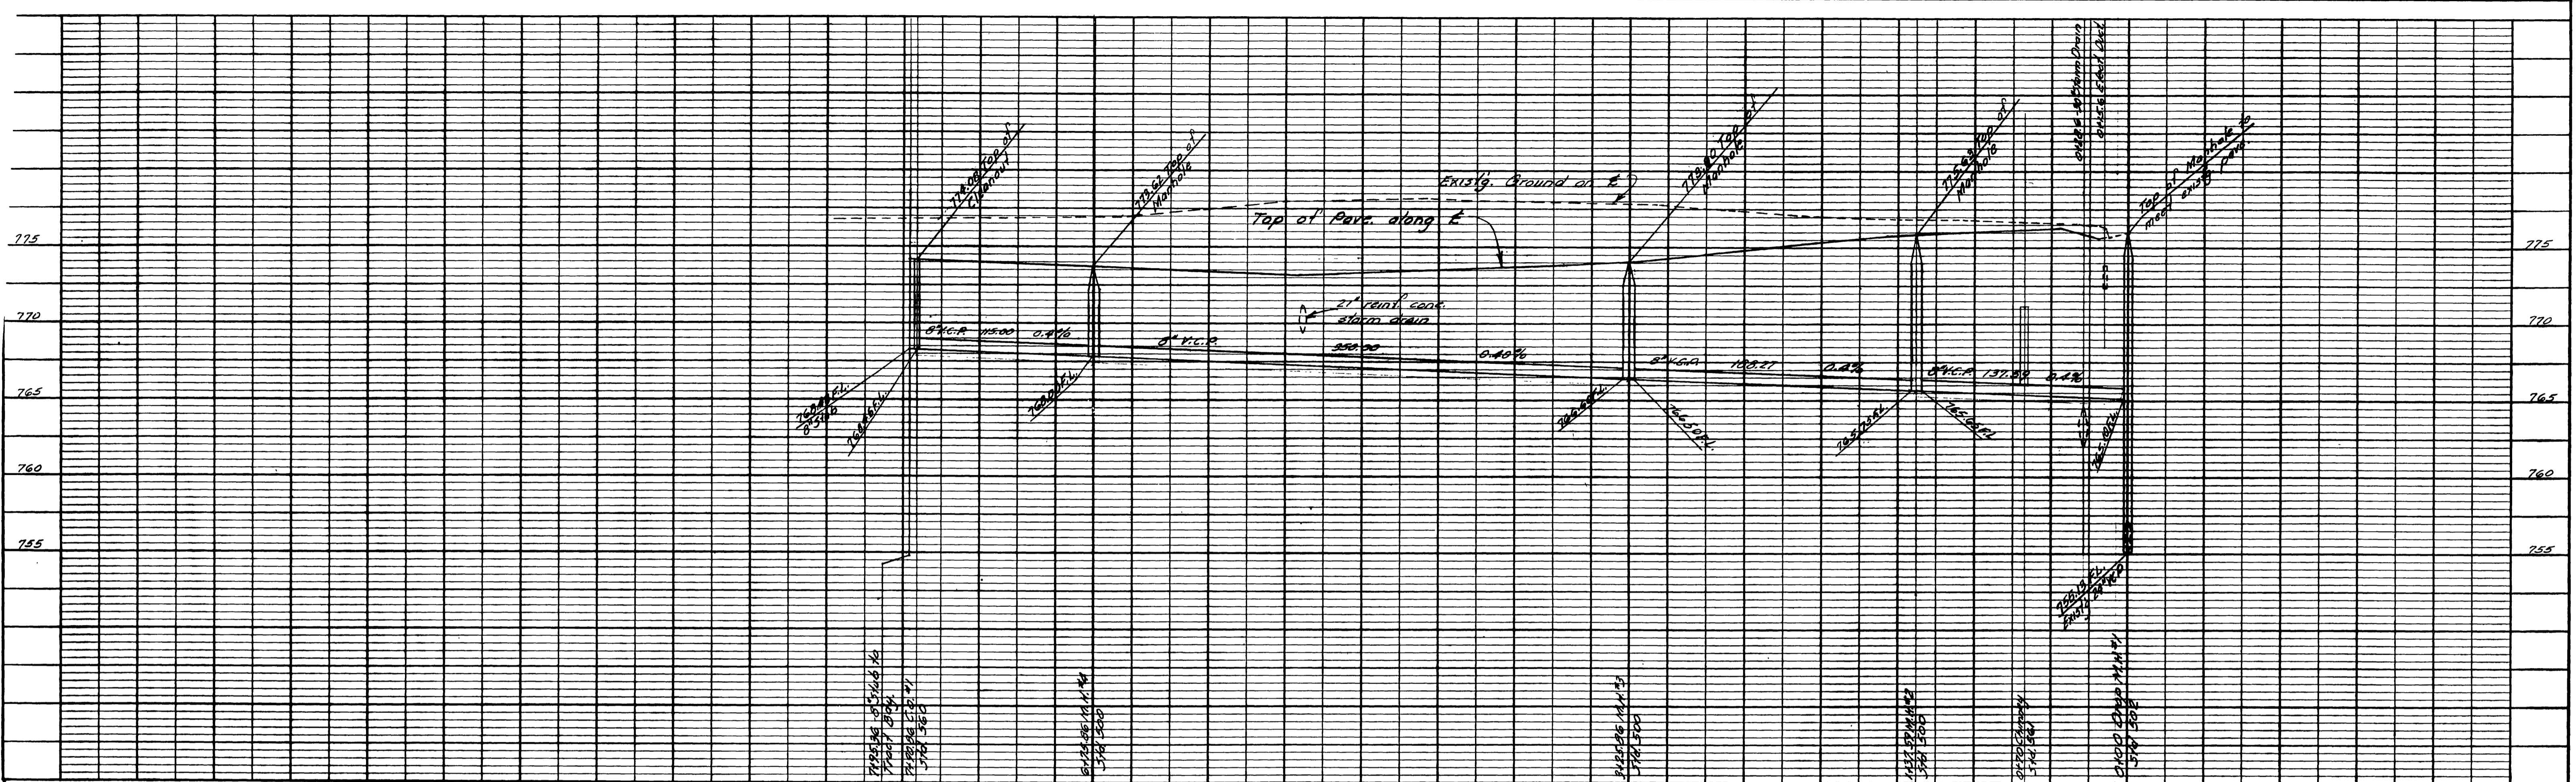

PROFILE	SUBMITTED	BY	DATE
NOTE BOOK	PLOTTED		
GRADES CHECKED			
STRUCTURE MONITORING CHRG.			

BENCH MARK
 R.A. spike in PP#12387J East side of Hillside
 325' South of Mountain View. Elev. 777.81.
 F.B. 416/10.

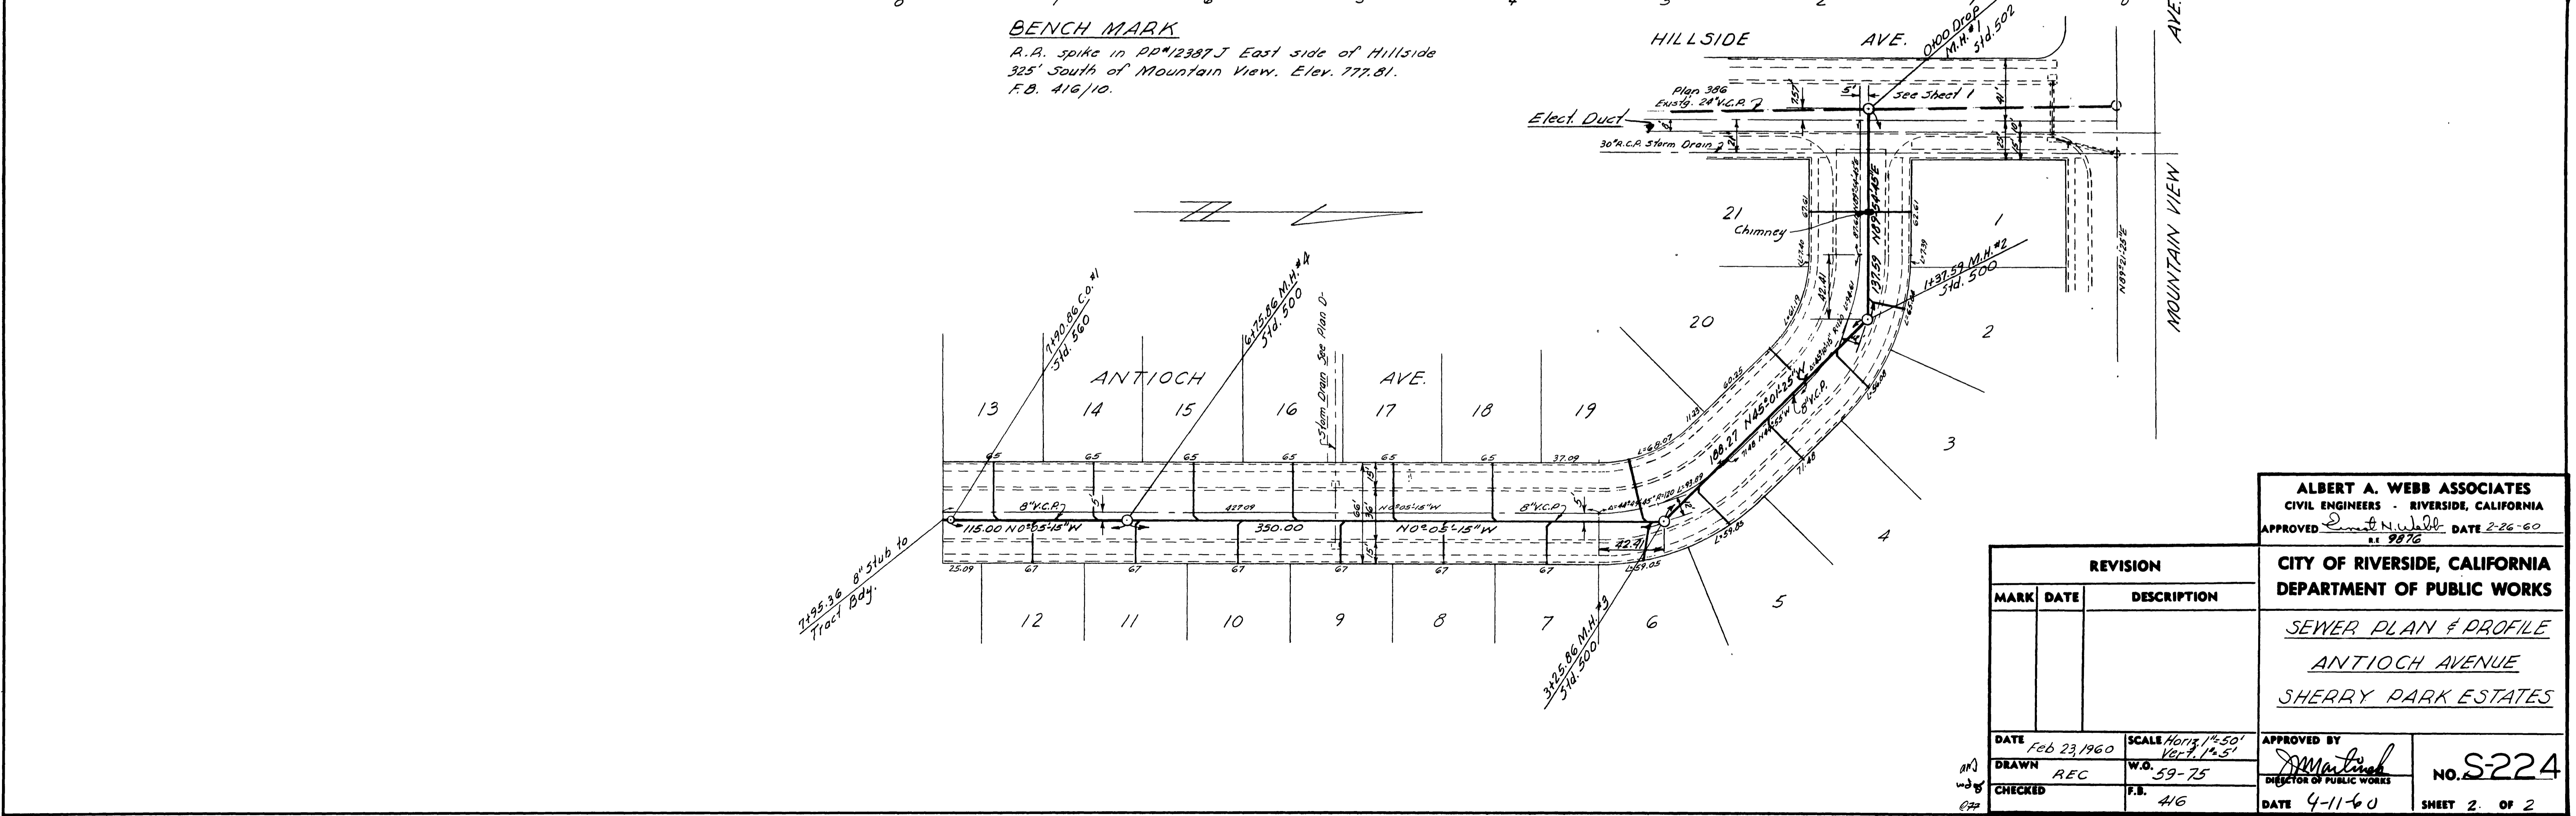

PLAN	SUBMITTED	BY	DATE
NOTE BOOK	ALIGNMENT CHECKED		
	RT. OF WAY CHECKED		

ALBERT A. WEBB ASSOCIATES
 CIVIL ENGINEERS - RIVERSIDE, CALIFORNIA
 APPROVED *[Signature]* DATE 2-26-60
 1976

CITY OF RIVERSIDE, CALIFORNIA
 DEPARTMENT OF PUBLIC WORKS
 SEWER PLAN & PROFILE
 ANTIOCH AVENUE
 SHERRY PARK ESTATES

REVISION		
MARK	DATE	DESCRIPTION

APPROVED BY *[Signature]*
 DIRECTOR OF PUBLIC WORKS
 DATE 4-11-60
 NO. S224
 SHEET 2. OF 2