


CONTINUED ON SHEET 2

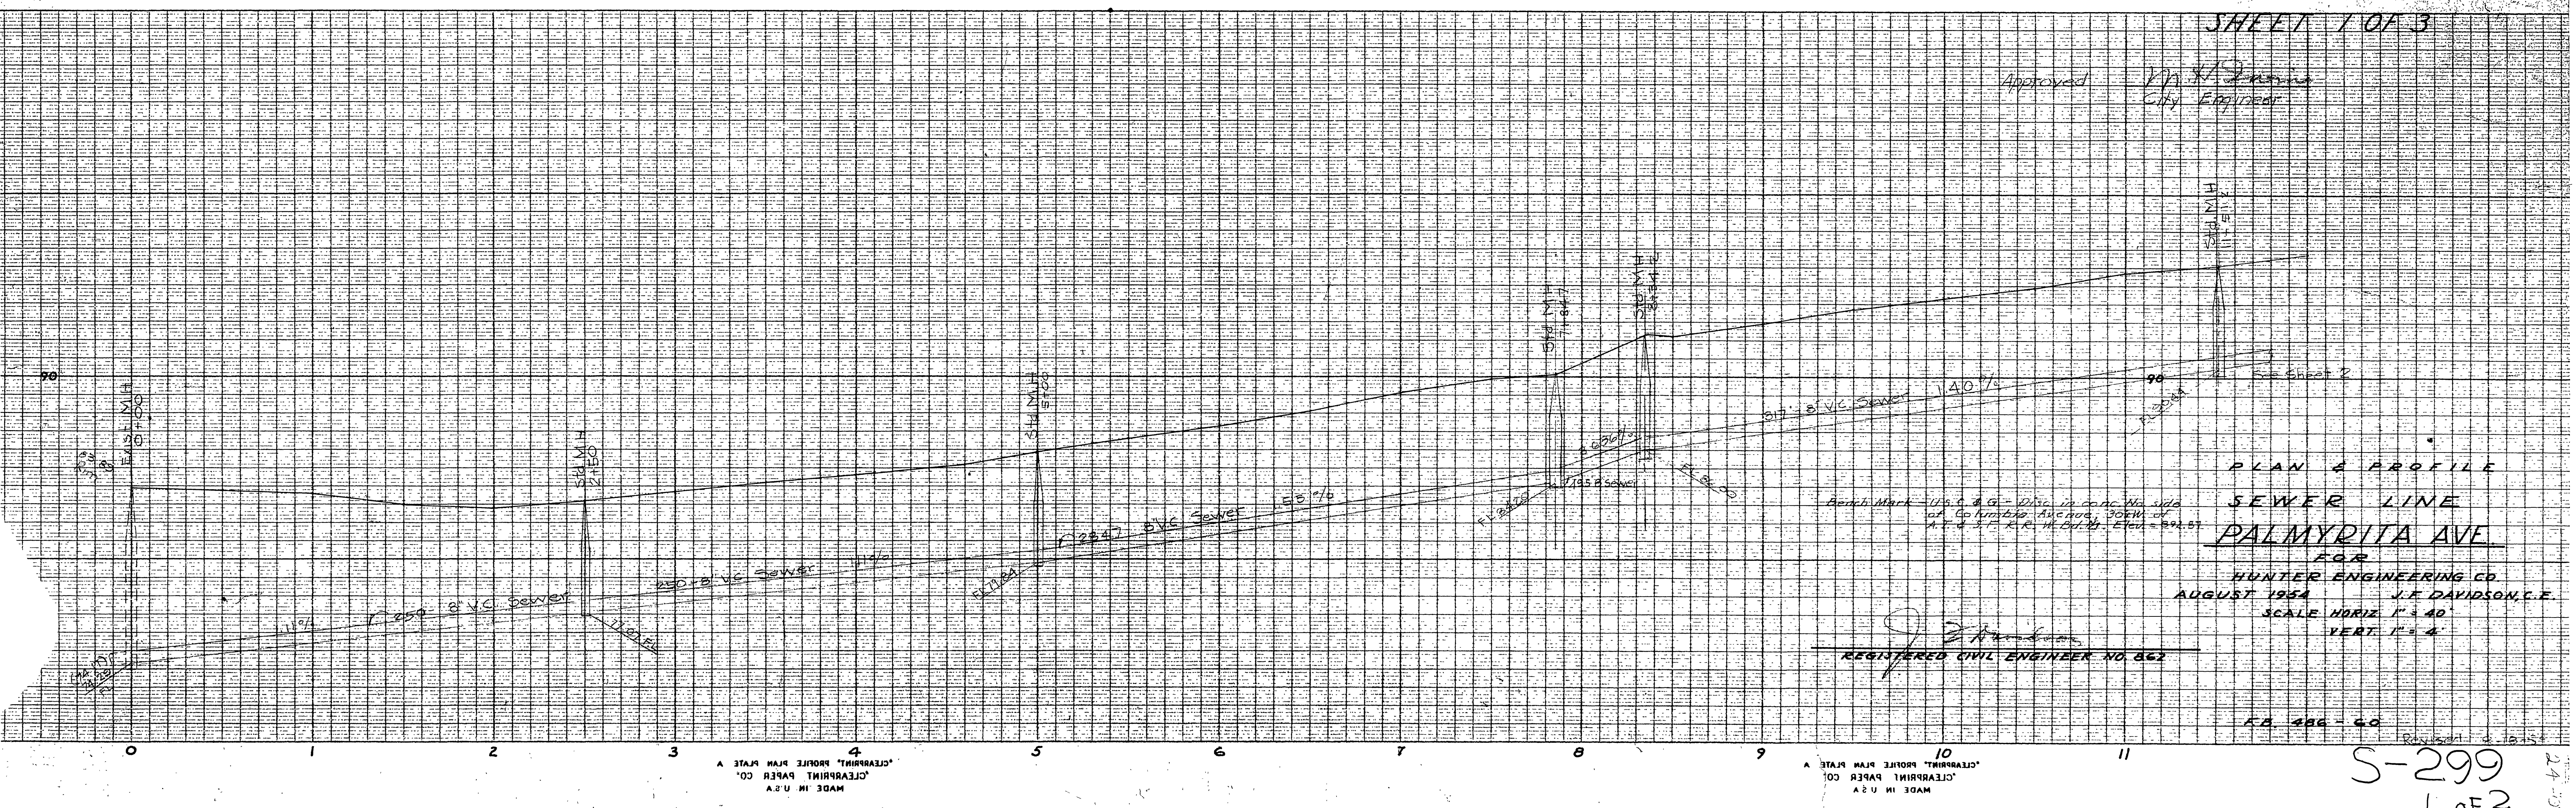

SHEET 1 OF 3

Approved *M. J. Davidson*
City Engineer

PLAN & PROFILE
SEWER LINE
PALMYRITA AVE

FOR
HUNTER ENGINEERING CO.
AUGUST 1954 J.F. DAVIDSON, C.E.
SCALE HORIZ 1" = 40'
VERT 1" = 4'

J. E. Davidson
REGISTERED CIVIL ENGINEER NO. 862

FD 400-60

S-299
1 of 2


CLEARPRINT PAPER CO.
CLEARPRINT PAPER PLATE A
MADE IN U.S.A.

CLEARPRINT PAPER CO.
CLEARPRINT PAPER PLATE A
MADE IN U.S.A.

24-0


24-03

CONTINUED FROM SHEET 1


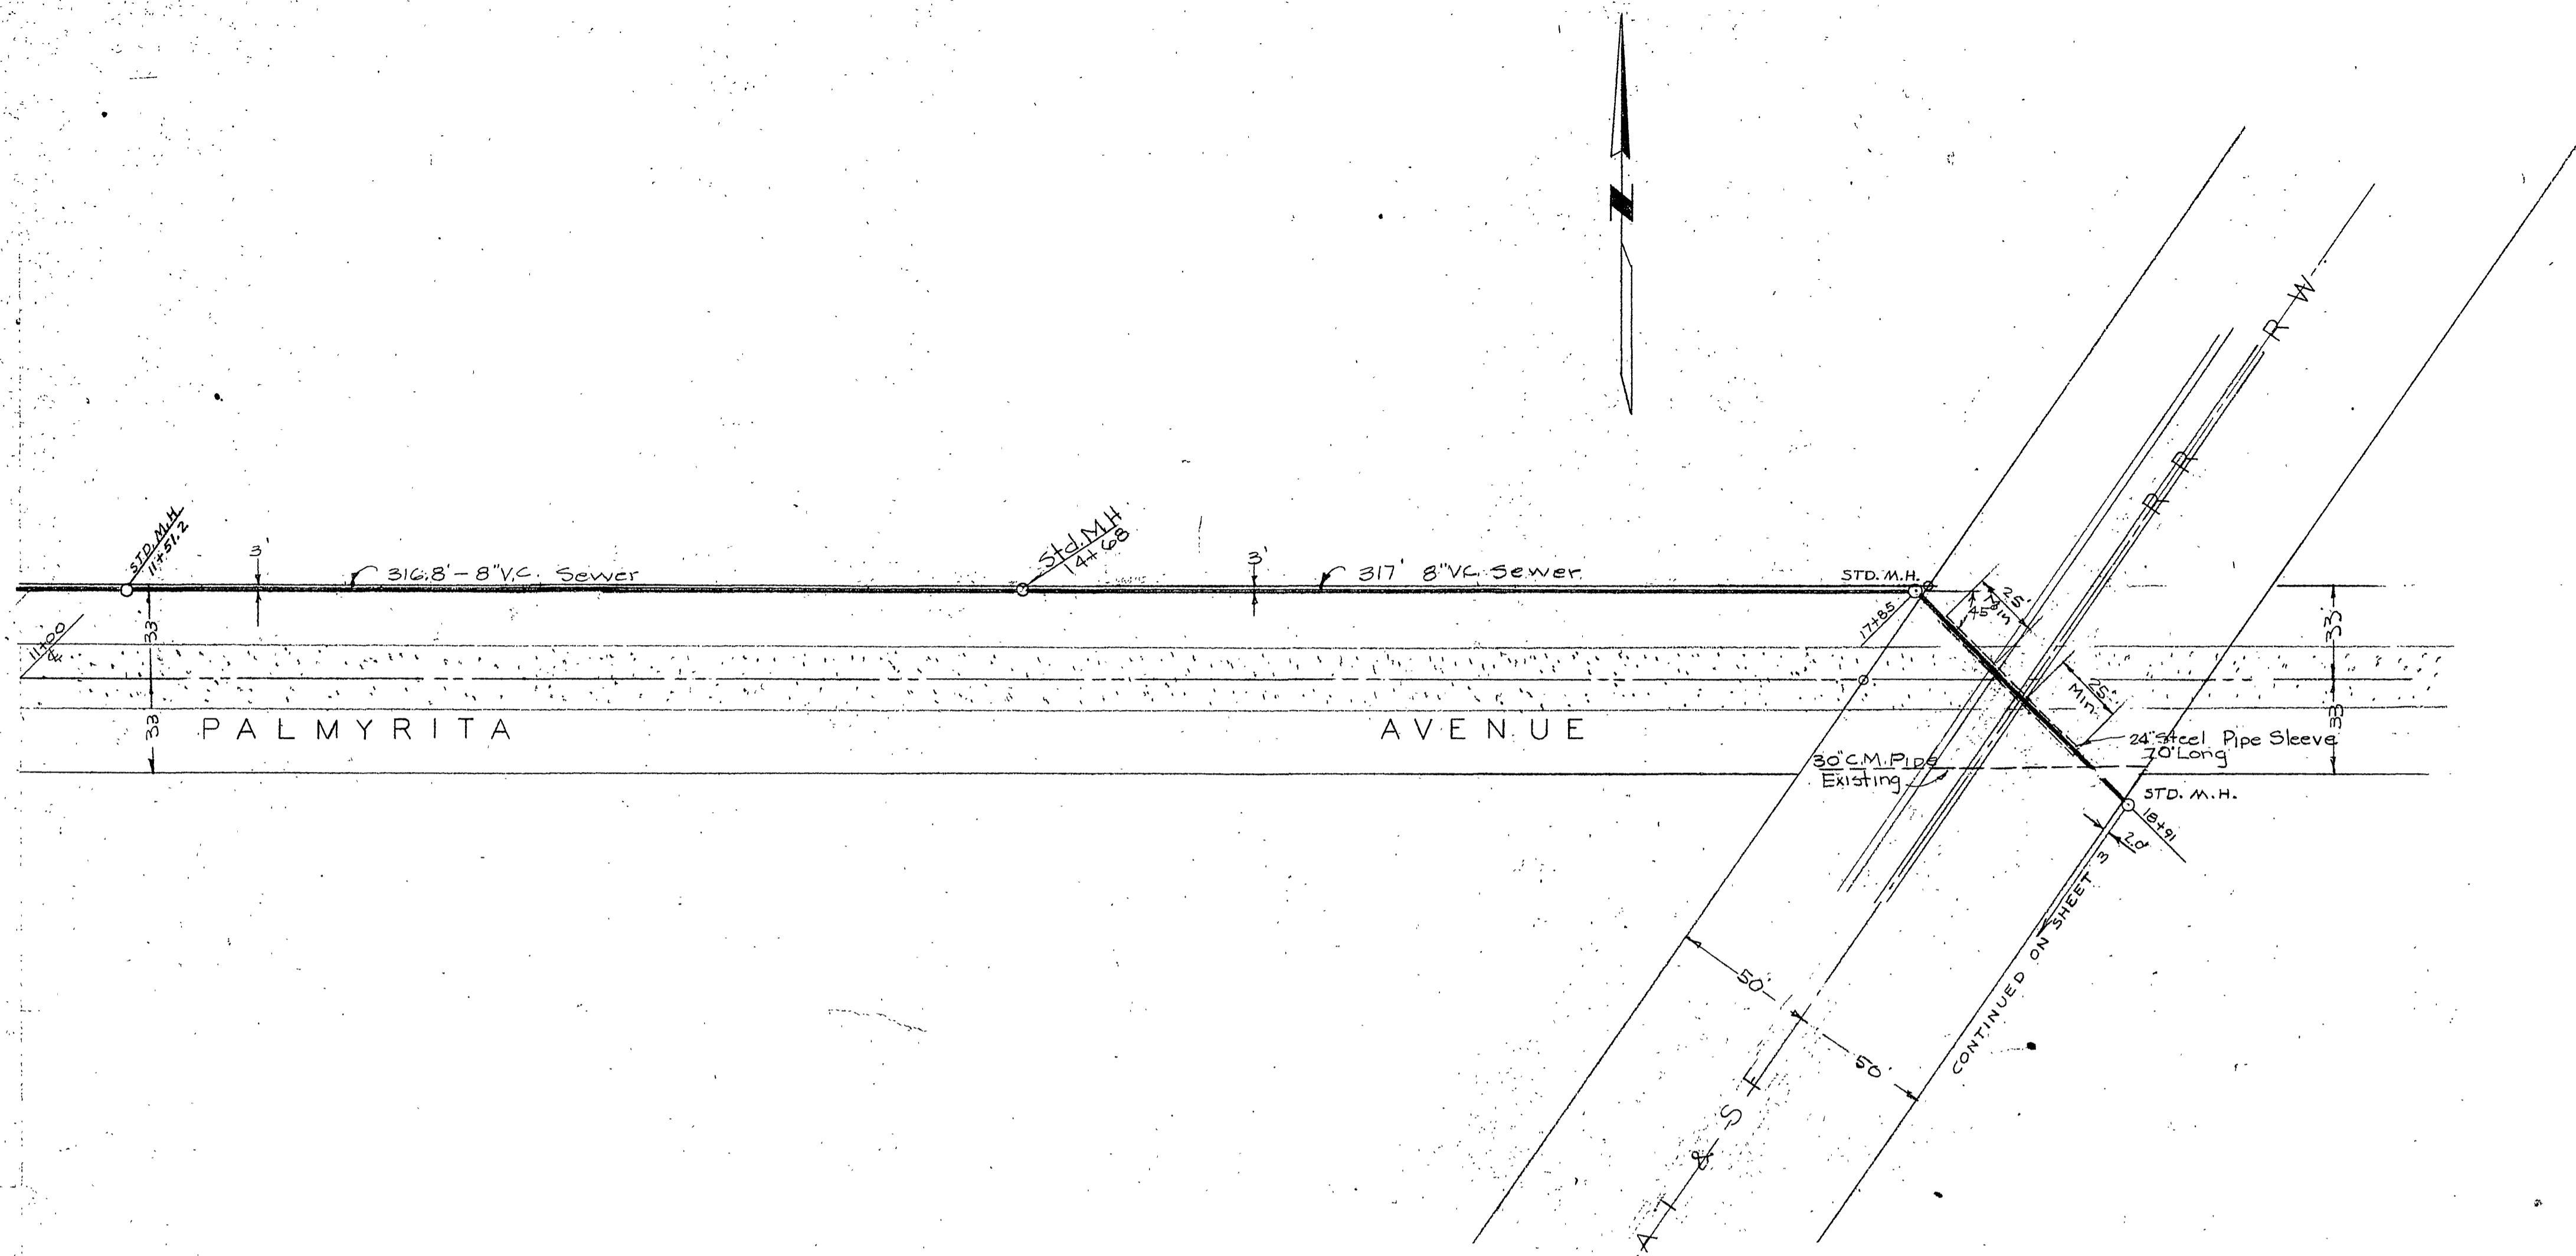


SHEET 2 OF 3

Approved *M. J. [Signature]*
City Engineer

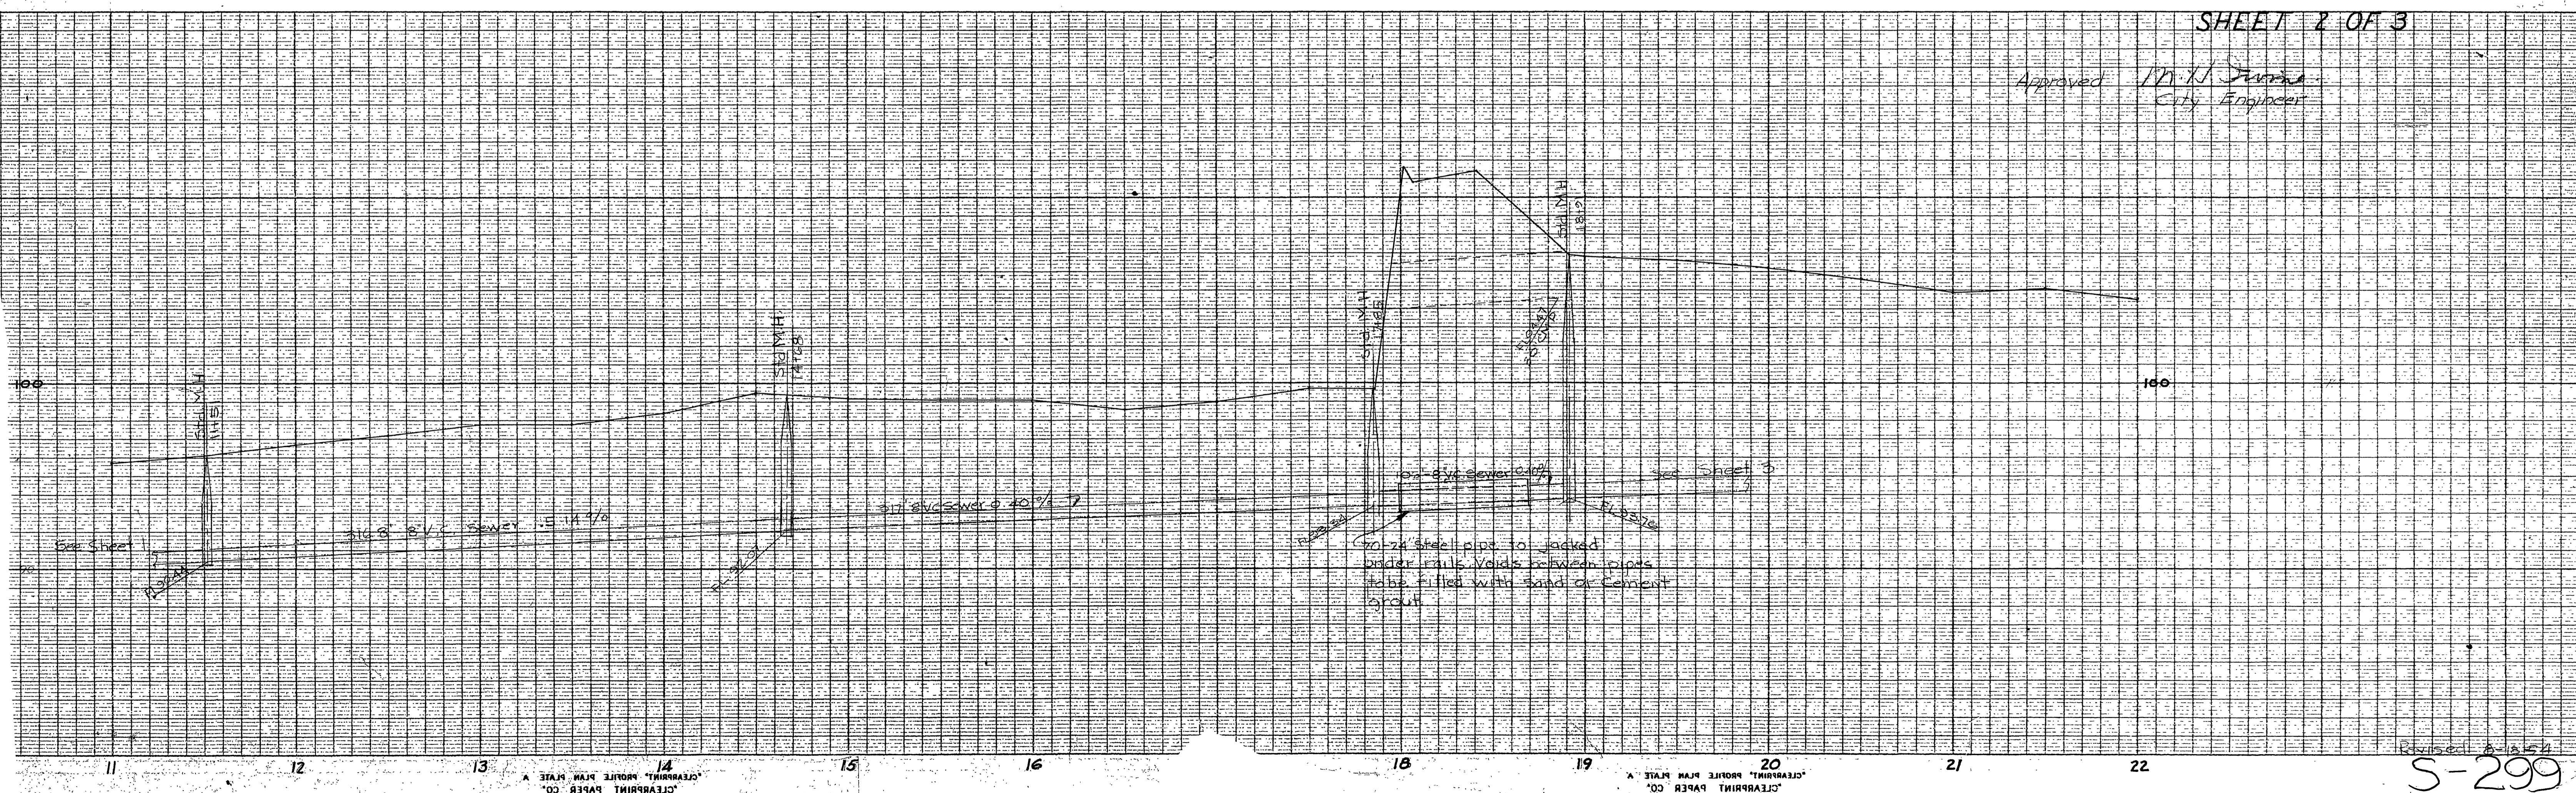

Revised 6-1-54
S-299
2 of 3

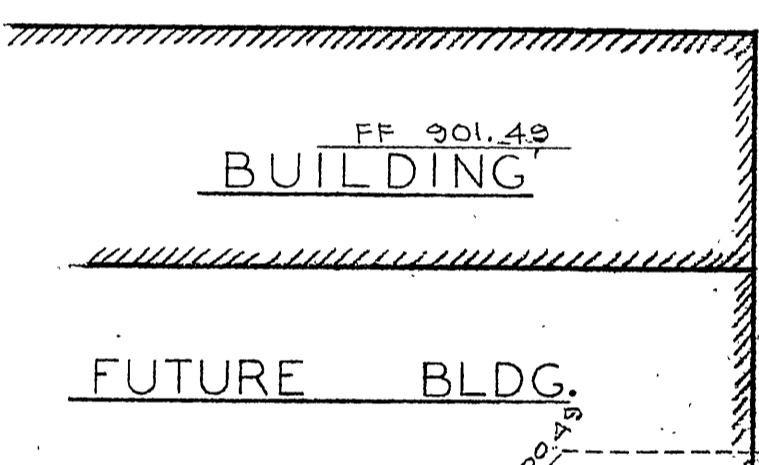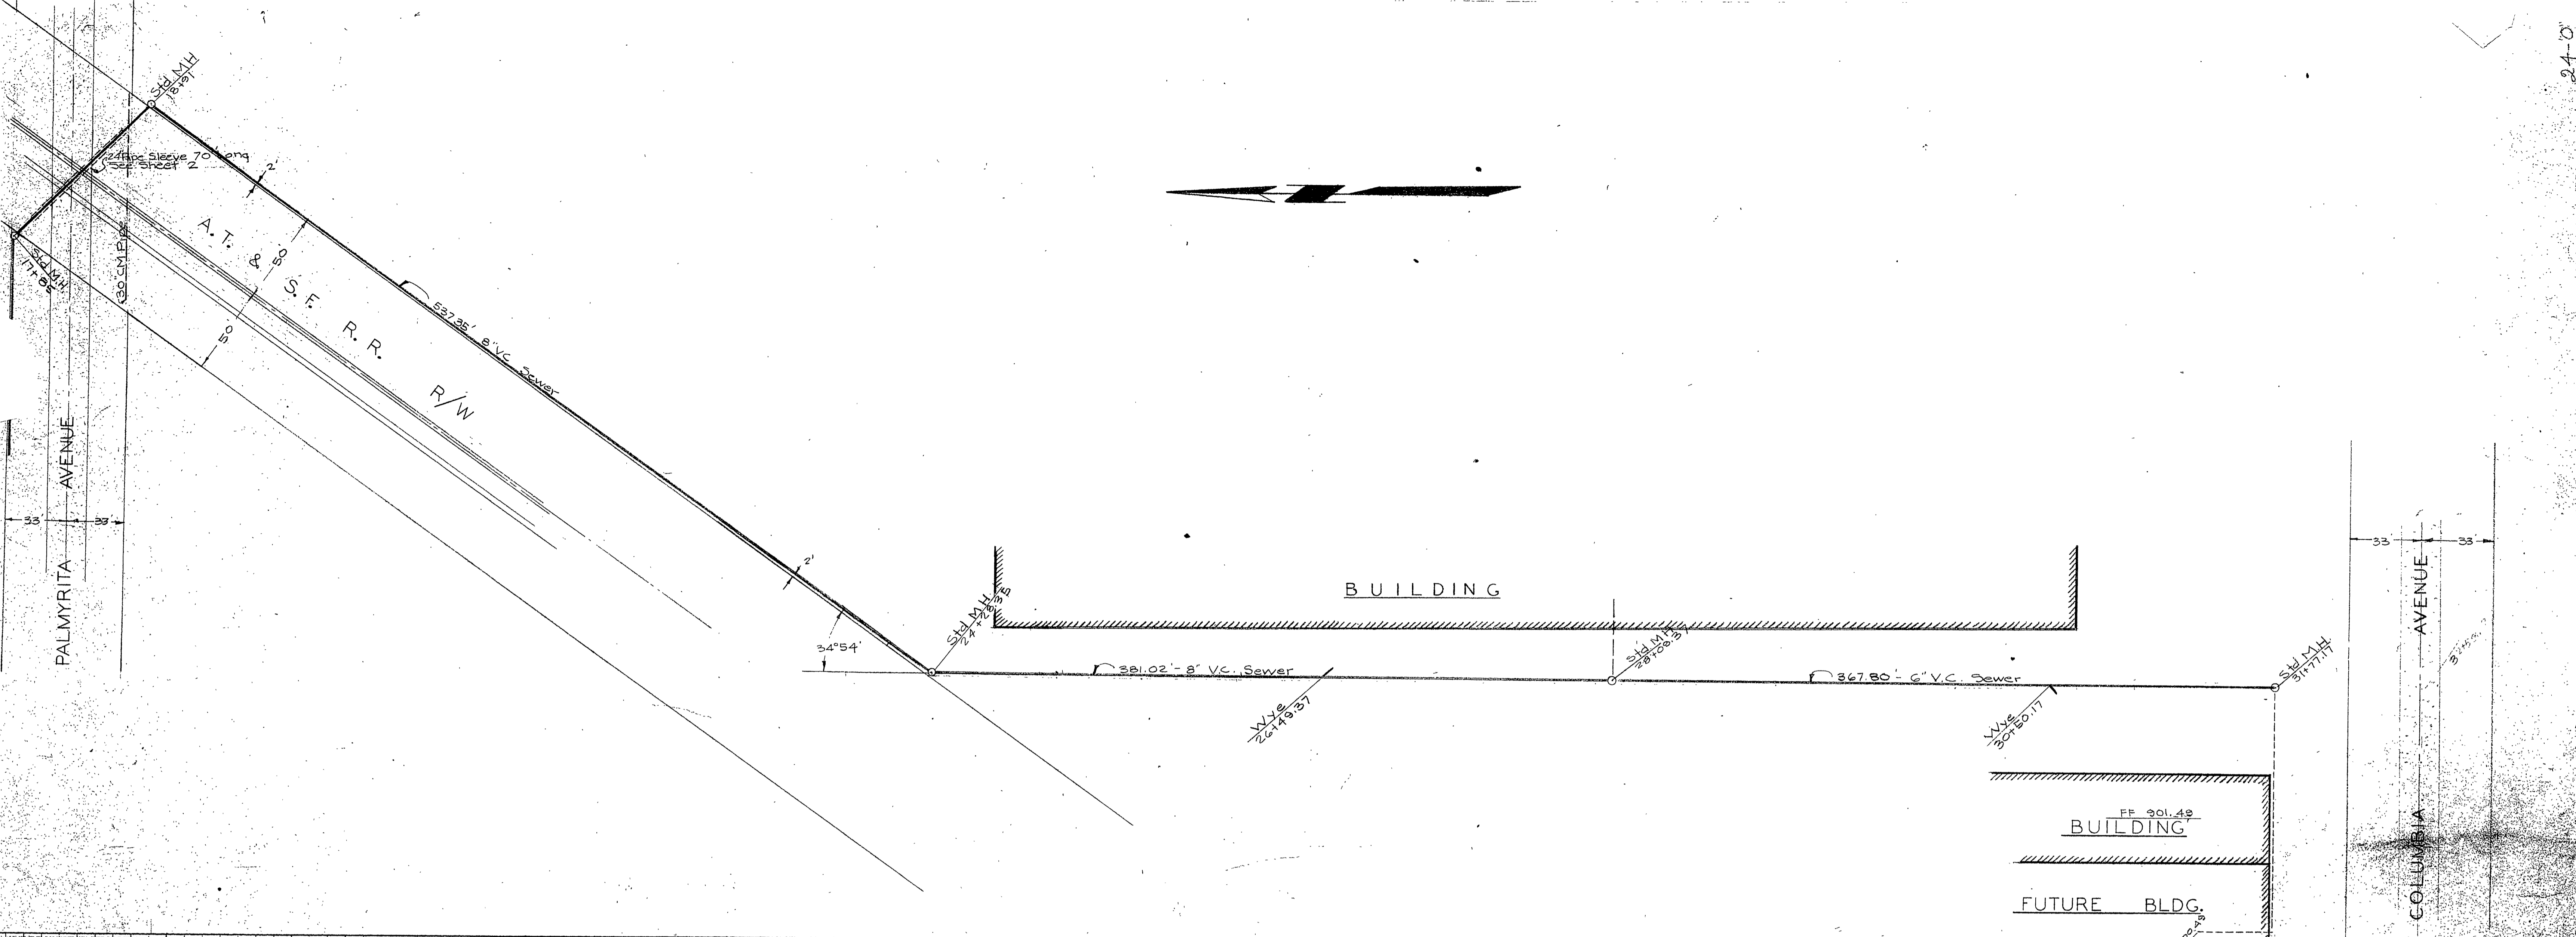

SHALL 3 OF 3
 Approved: *M.H. Dunning*
 City Engineer

