


PLAN	SURVEYED	DATE
	PLOTTED	BY
	ALIGNED	NO.
	CHECKED	
	RT. OF WAY	
	CHECKED	
	NO.	

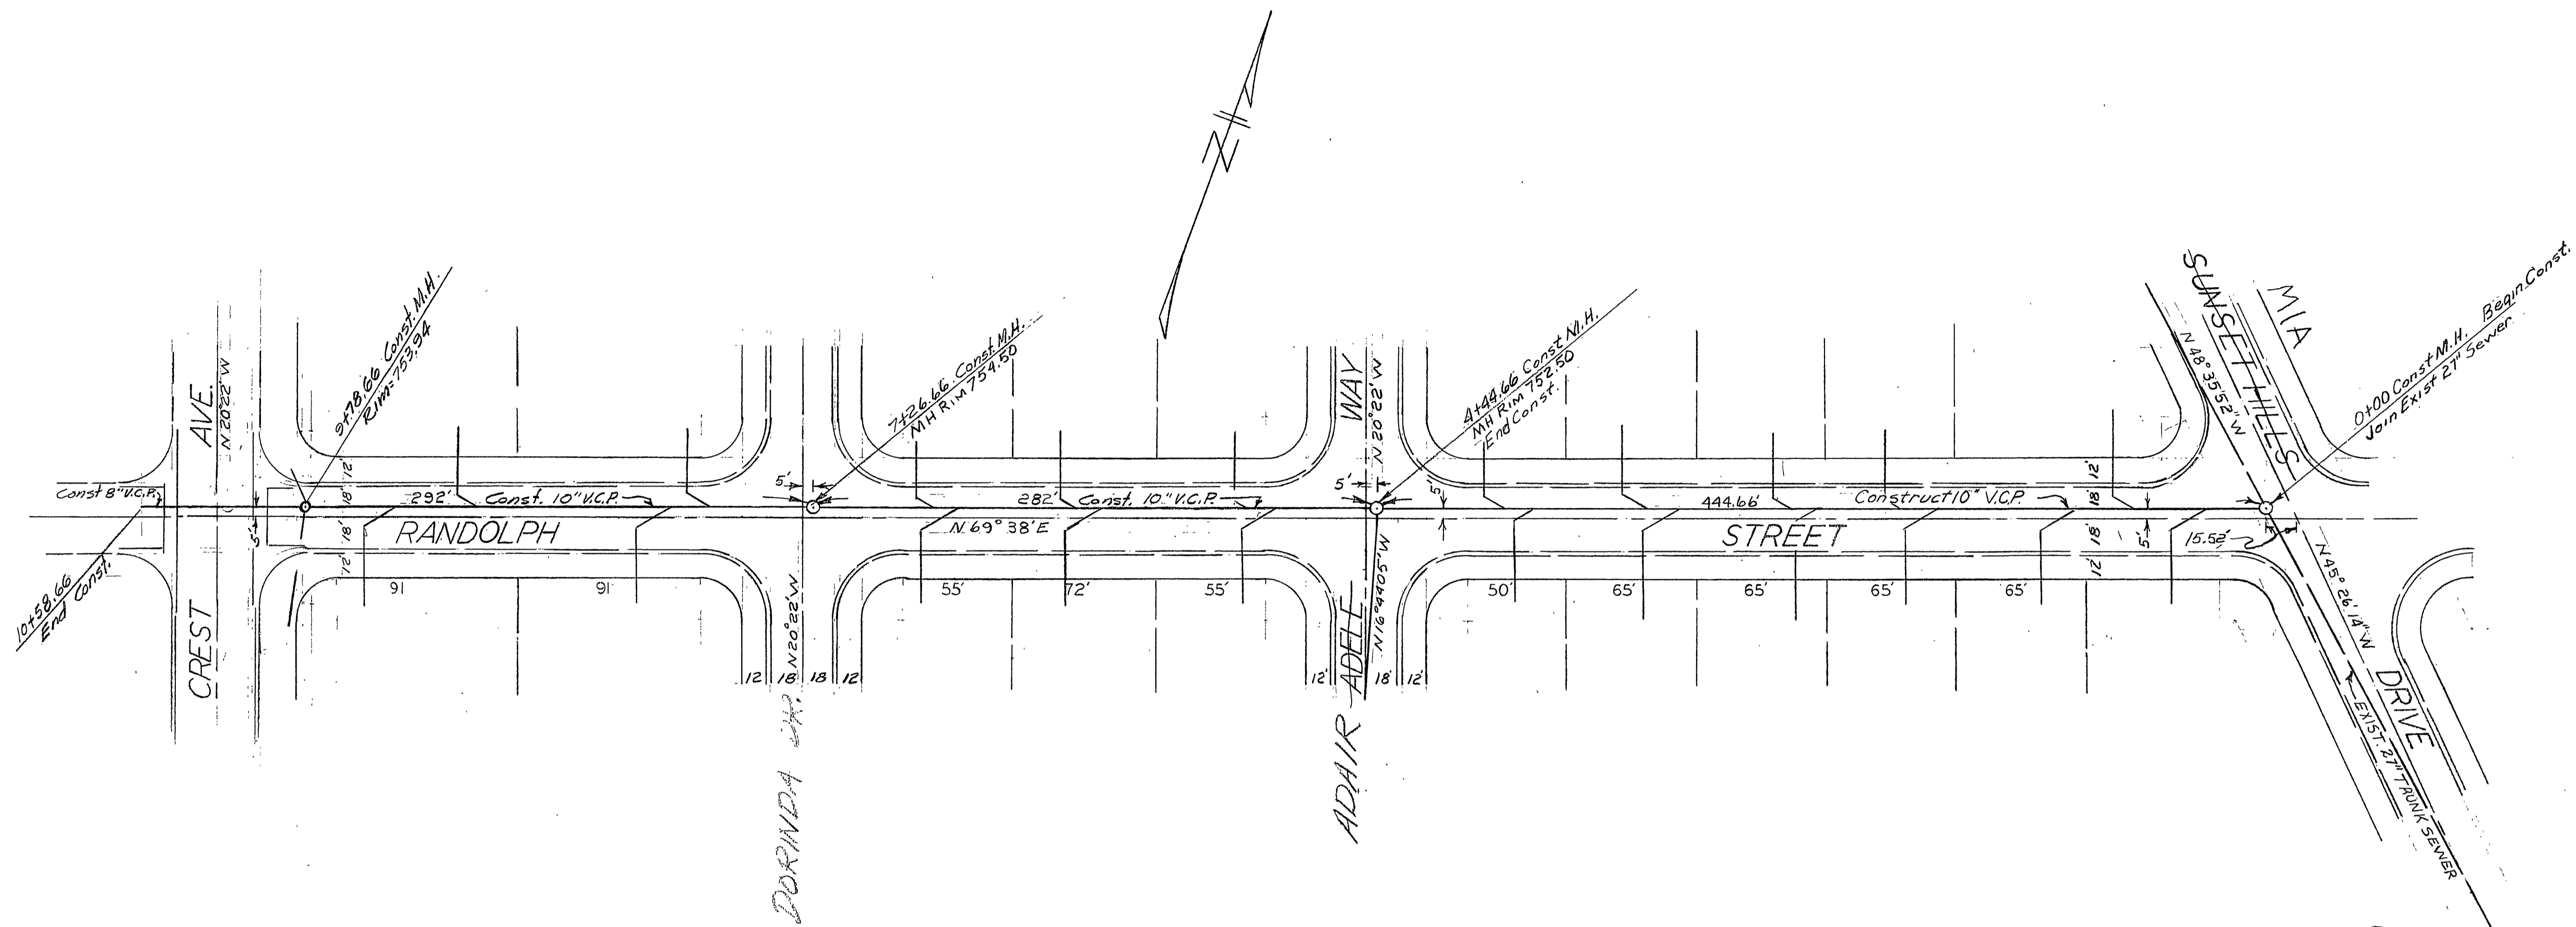

SEWER PLAN & PROFILE
 RANDOLPH STREET

Revised:
 Added portion W. of Sta. 444.66 7/14/59 G.C.


RIVERSIDE ENGINEERING CO.
 RIVERSIDE, CALIFORNIA
 FOR THE HALE COMPANY
 MODEL SUBDIVISION UNIT 5

DRAWN BY HF CHECKED BY _____ SCALE 1"=50'
 DATE NOV. 12 1957 REVISED _____
 George O. Crawley CIVIL ENGINEER NO. 9458
 JOB NO. 2012 SHEET 1 OF 2

DATE 11-27-57
 APPROVED Sewer Line Layout & Valuations
 RIVERSIDE COUNTY HEALTH DEPARTMENT
 BY M.B. Hawley R.S.

APPROVED Paul D. Davis 12-5-57
 by Road Commissioner
 Riverside County

PROFILE	SURVEYED	DATE
	PLOTTED	BY
	ALIGNED	NO.
	CHECKED	
	STRUCTURE	
	NOT AT	
	NO.	

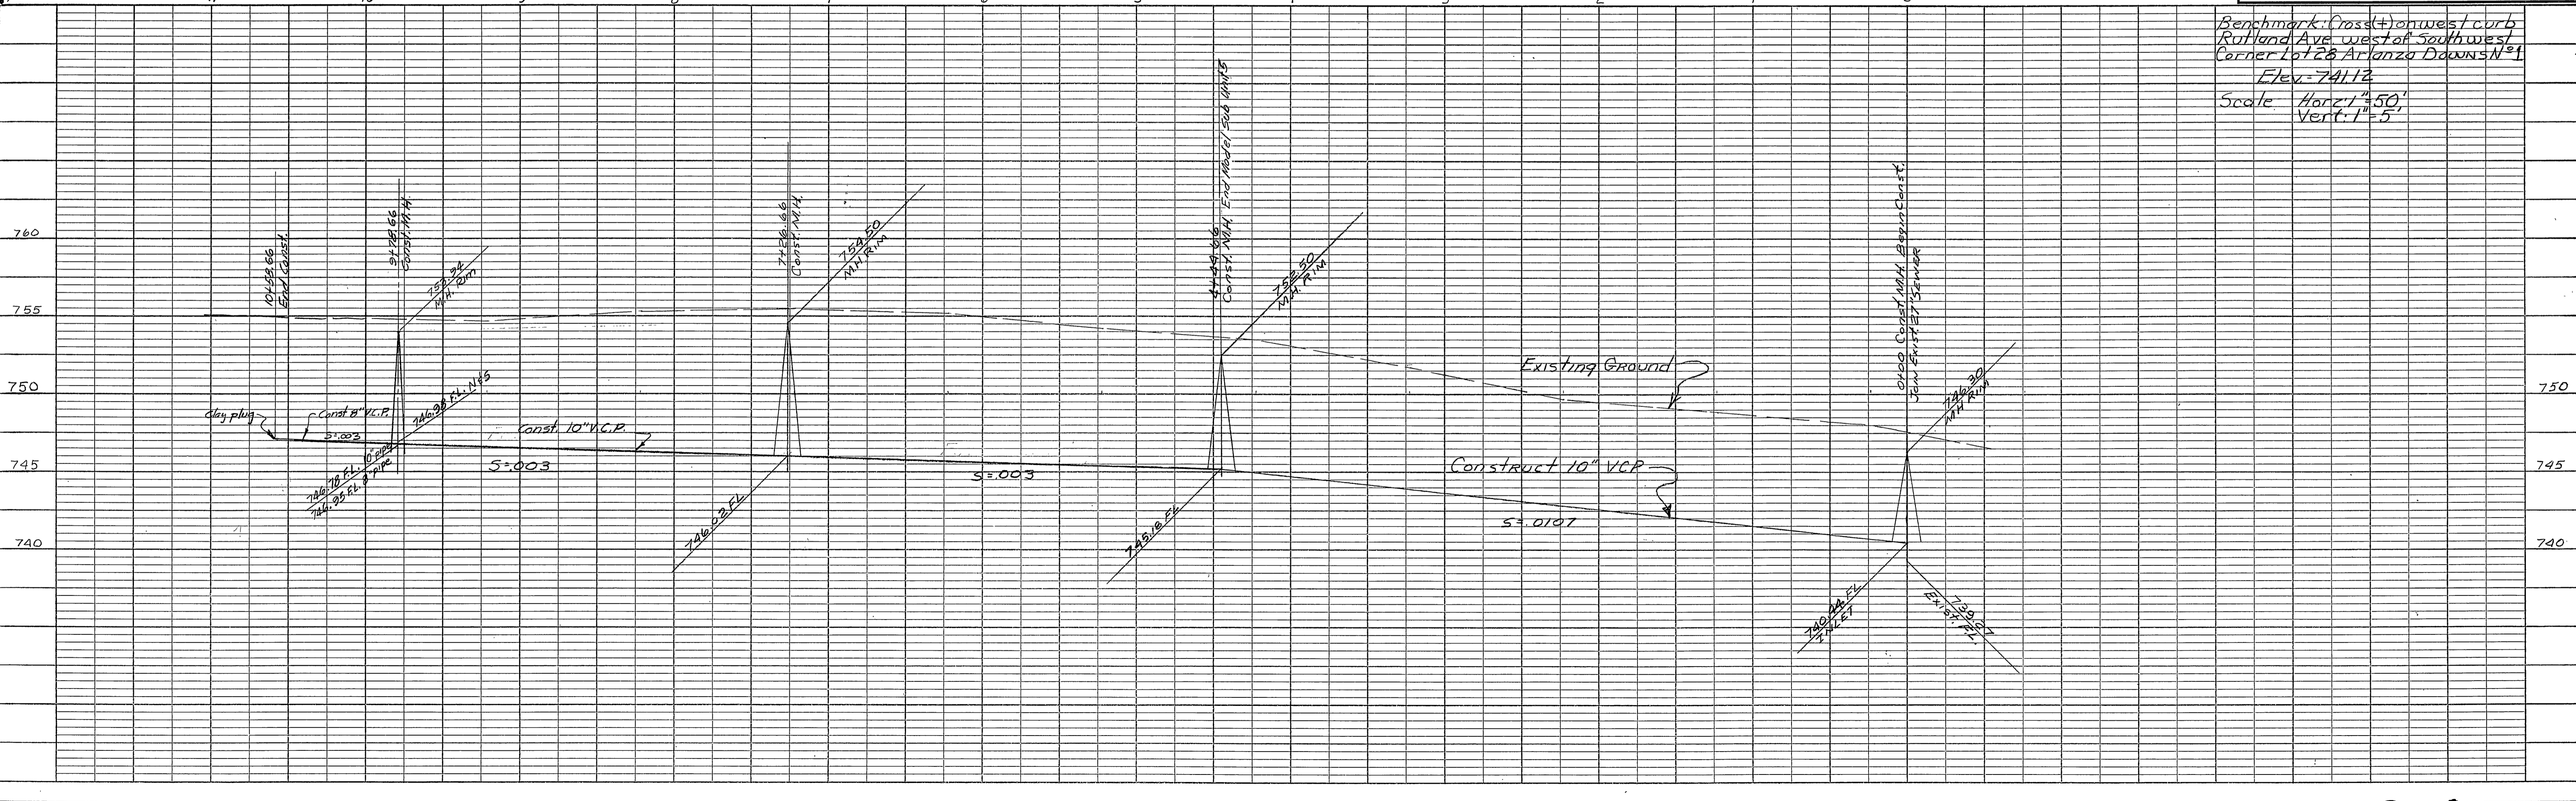

Benchmark: Cross (+) on west curb
 Rutland Ave. west of Southwest
 Corner Lot 28 Arlanza Downs N 21
 Elev. = 741.12
 Scale Horiz. 1"=50'
 Vert. 1"=5'

S-314 729-G