
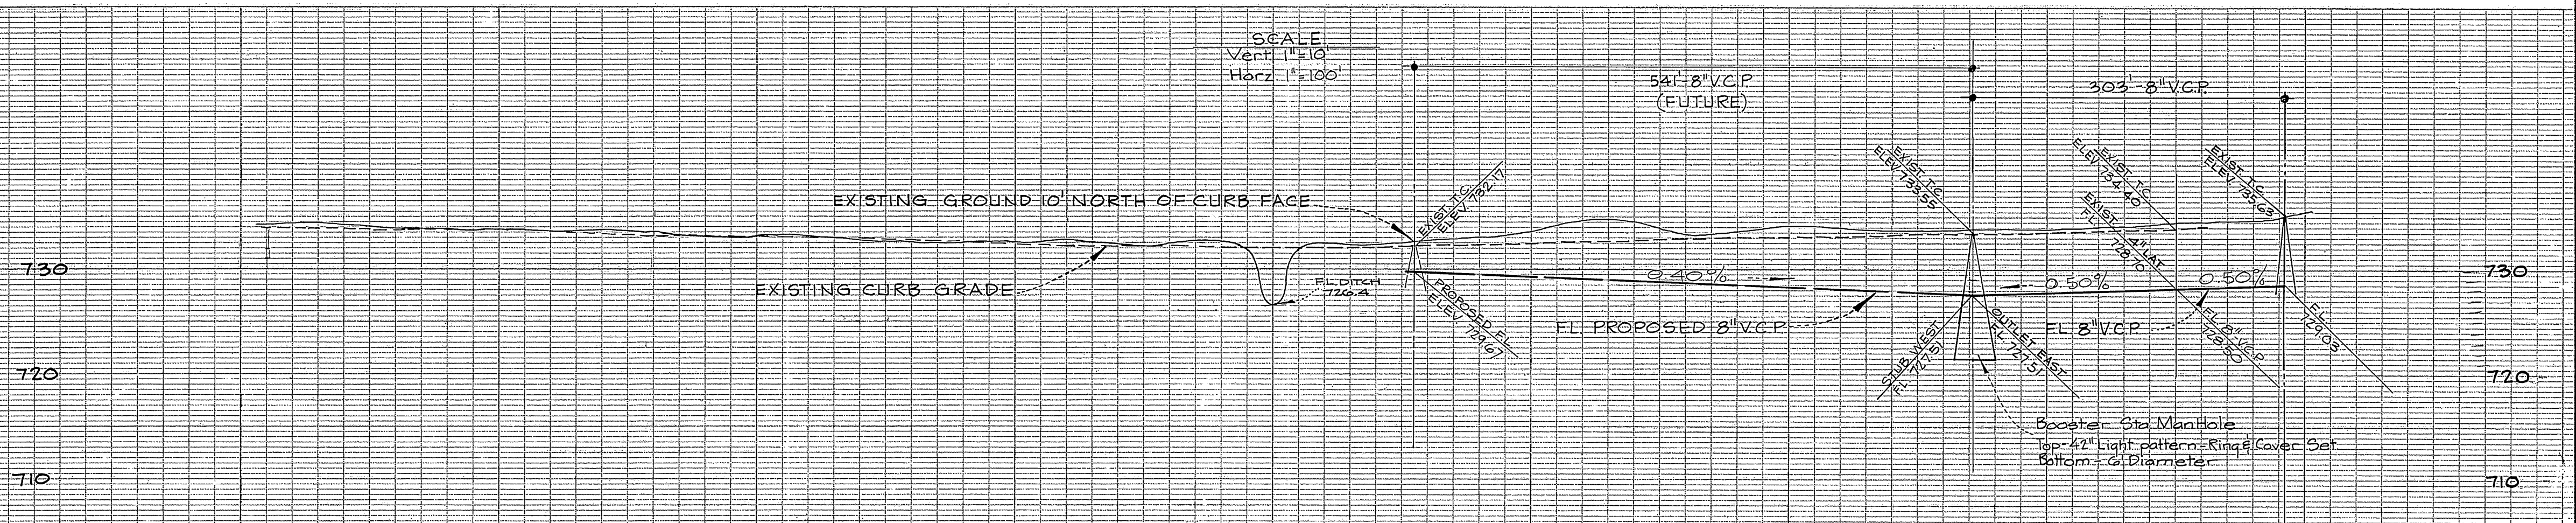


ARLINGTON AVE. SEWER PROJECT

PREPARED FOR:
 ARLINGTON UTILITY CO.
 5708 VAN BUREN BLVD
 ARLINGTON, CALIFORNIA

SCALE 1" = 100'

PREPARED BY:
 MAXWELL SURVEYING
 324 COURT STREET
 SAN BERNARDINO, CALIF.

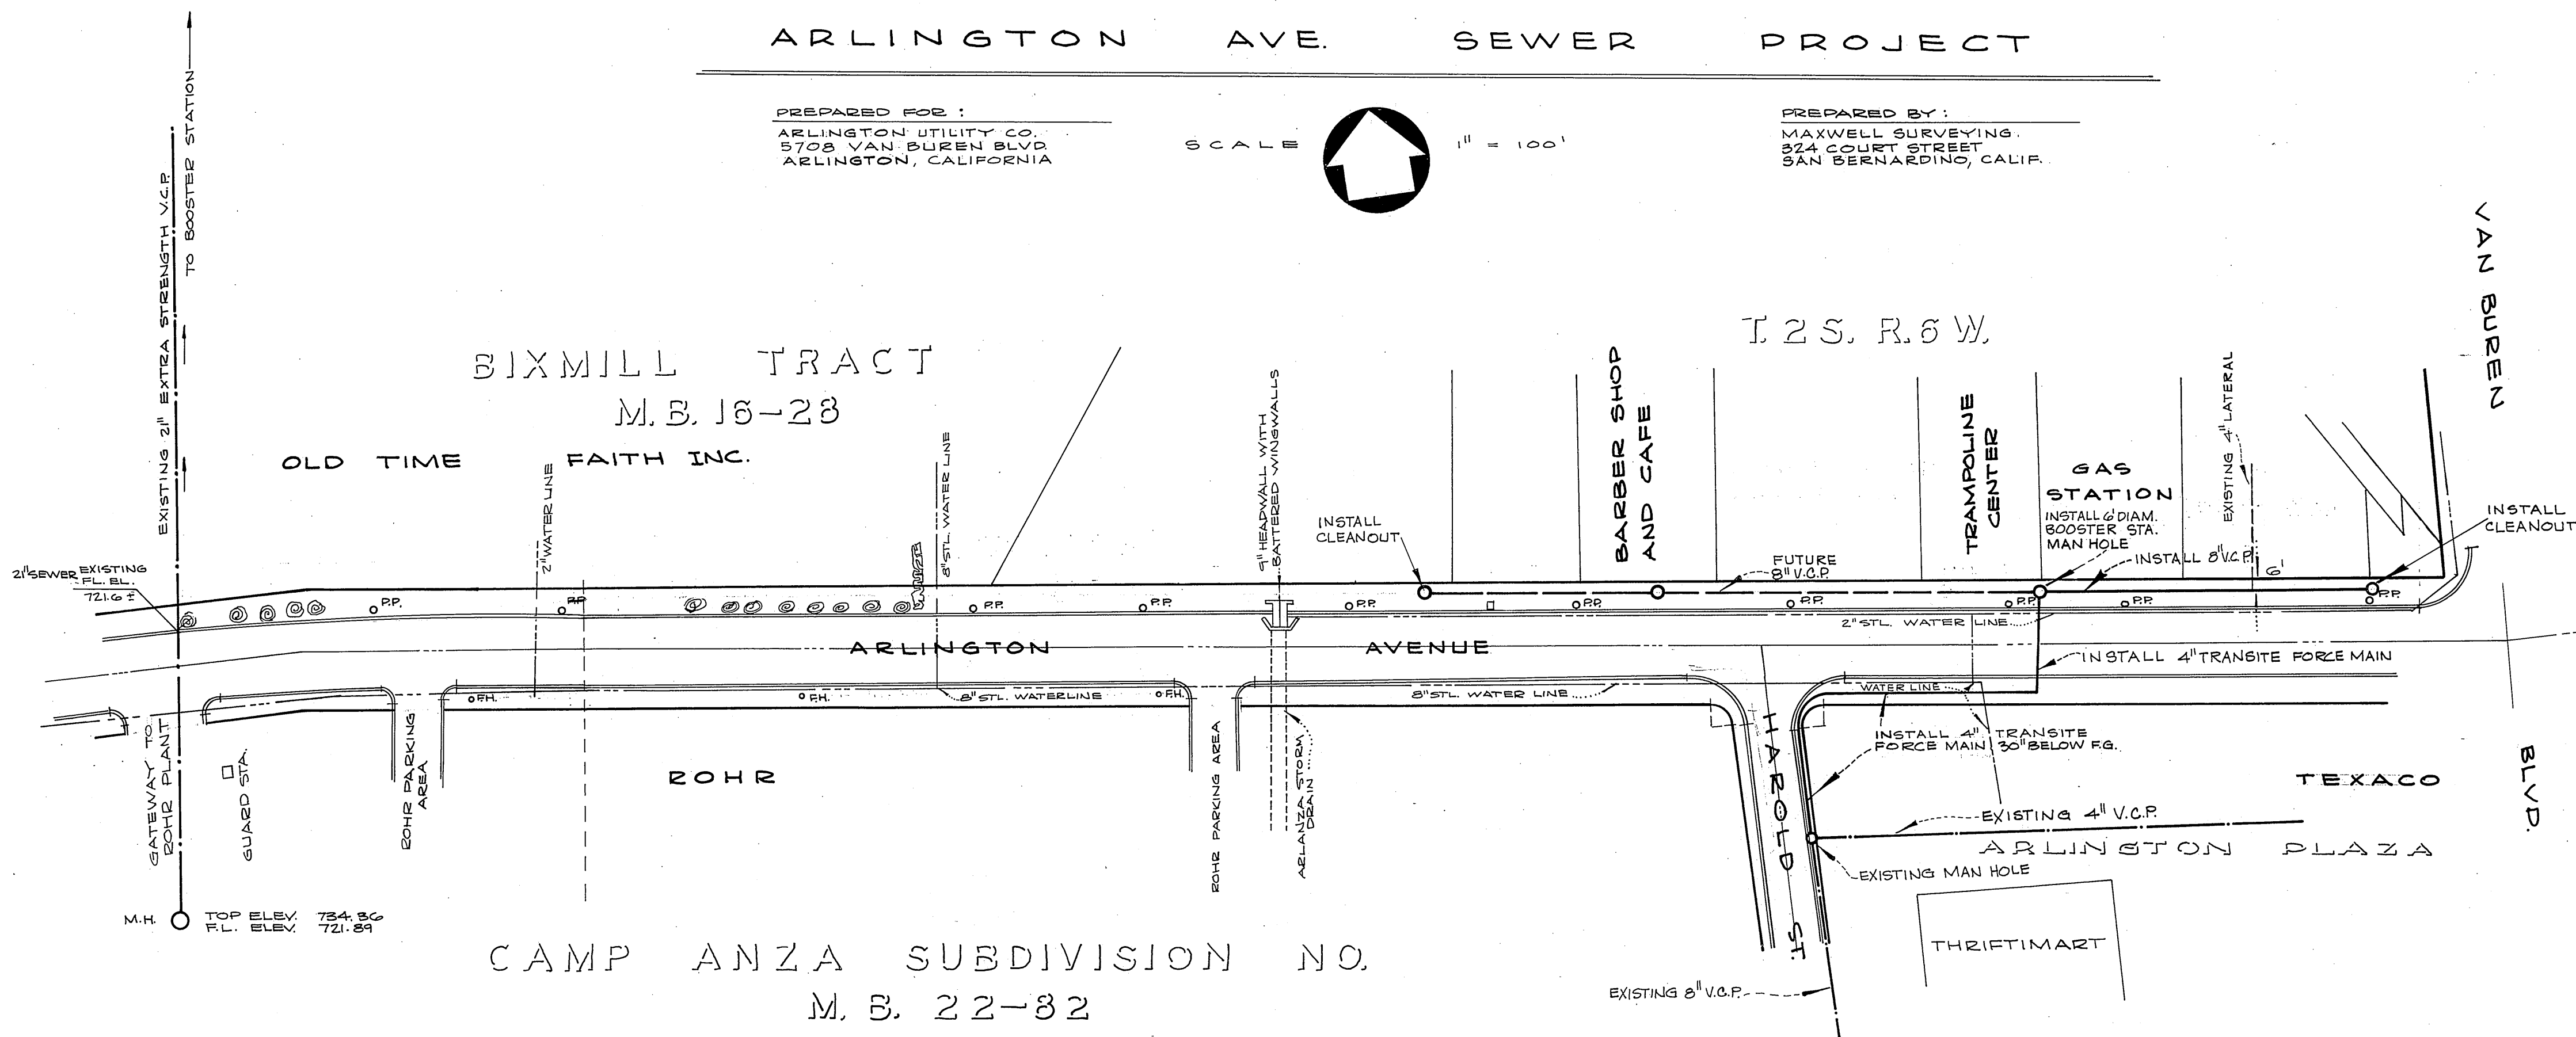

PROFILE - ARLINGTON AVENUE

No	DATE	REVISIONS
1	Jan. 19, 61	Revised Sewer Main - JO. 61-1-4
2		
3		
4		
5		
6		
7		
8		

Job Order 60-7-2 | Drawing No D-536 | FB. 86