
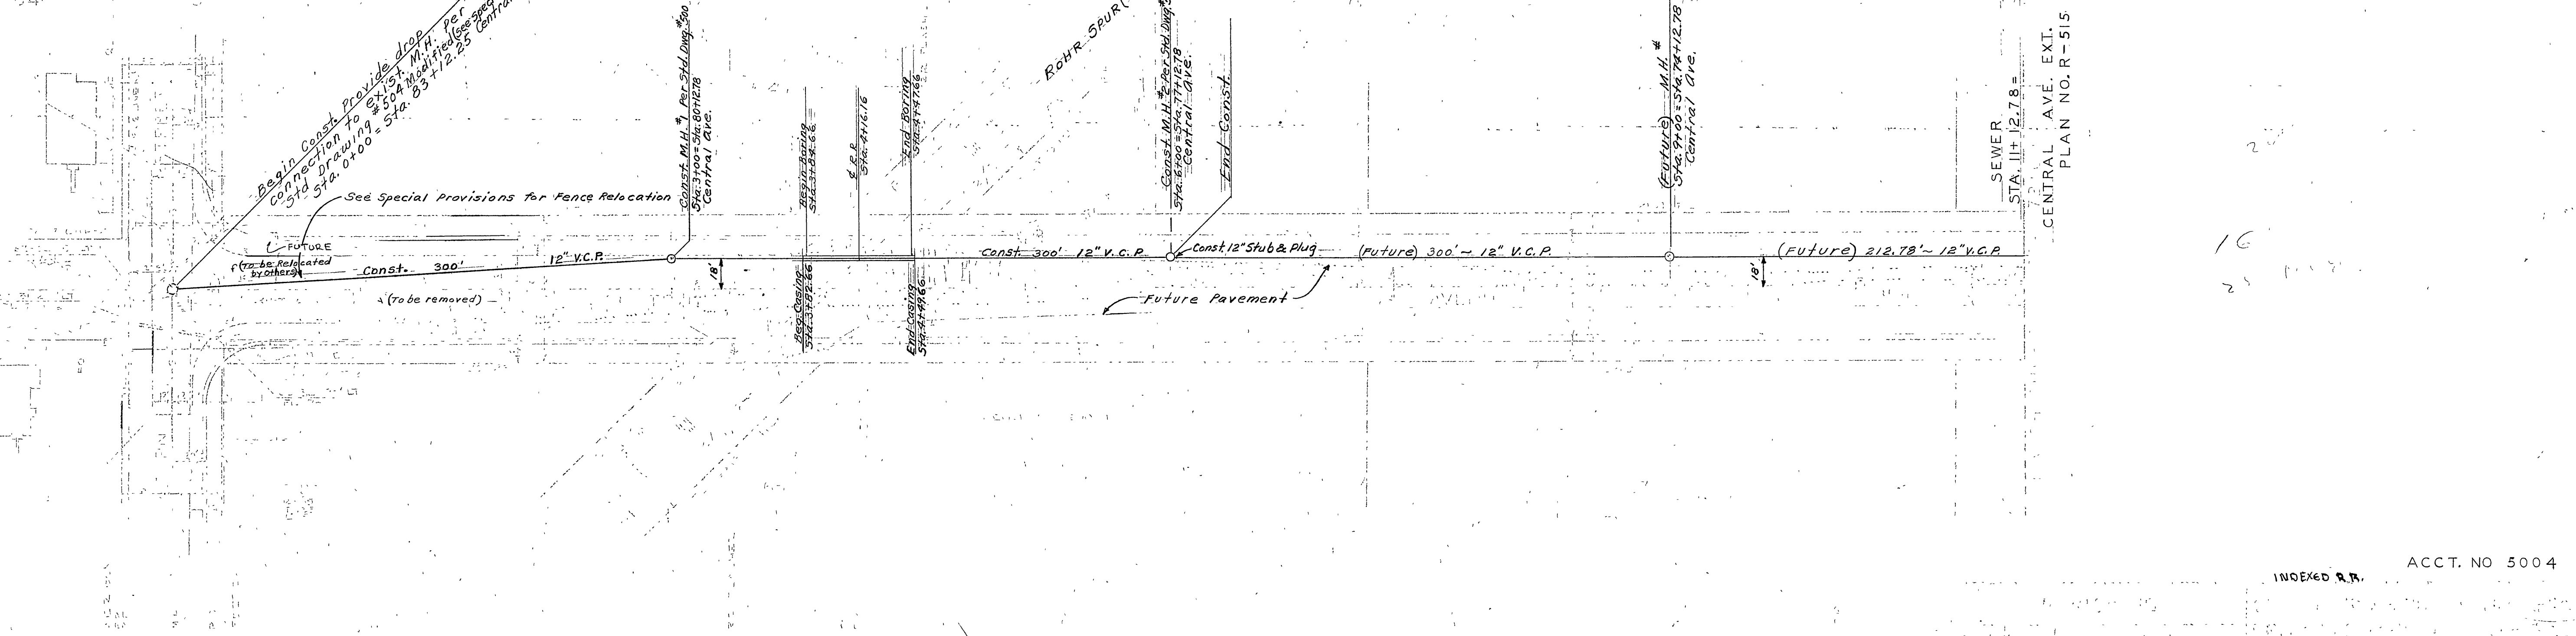


S-365

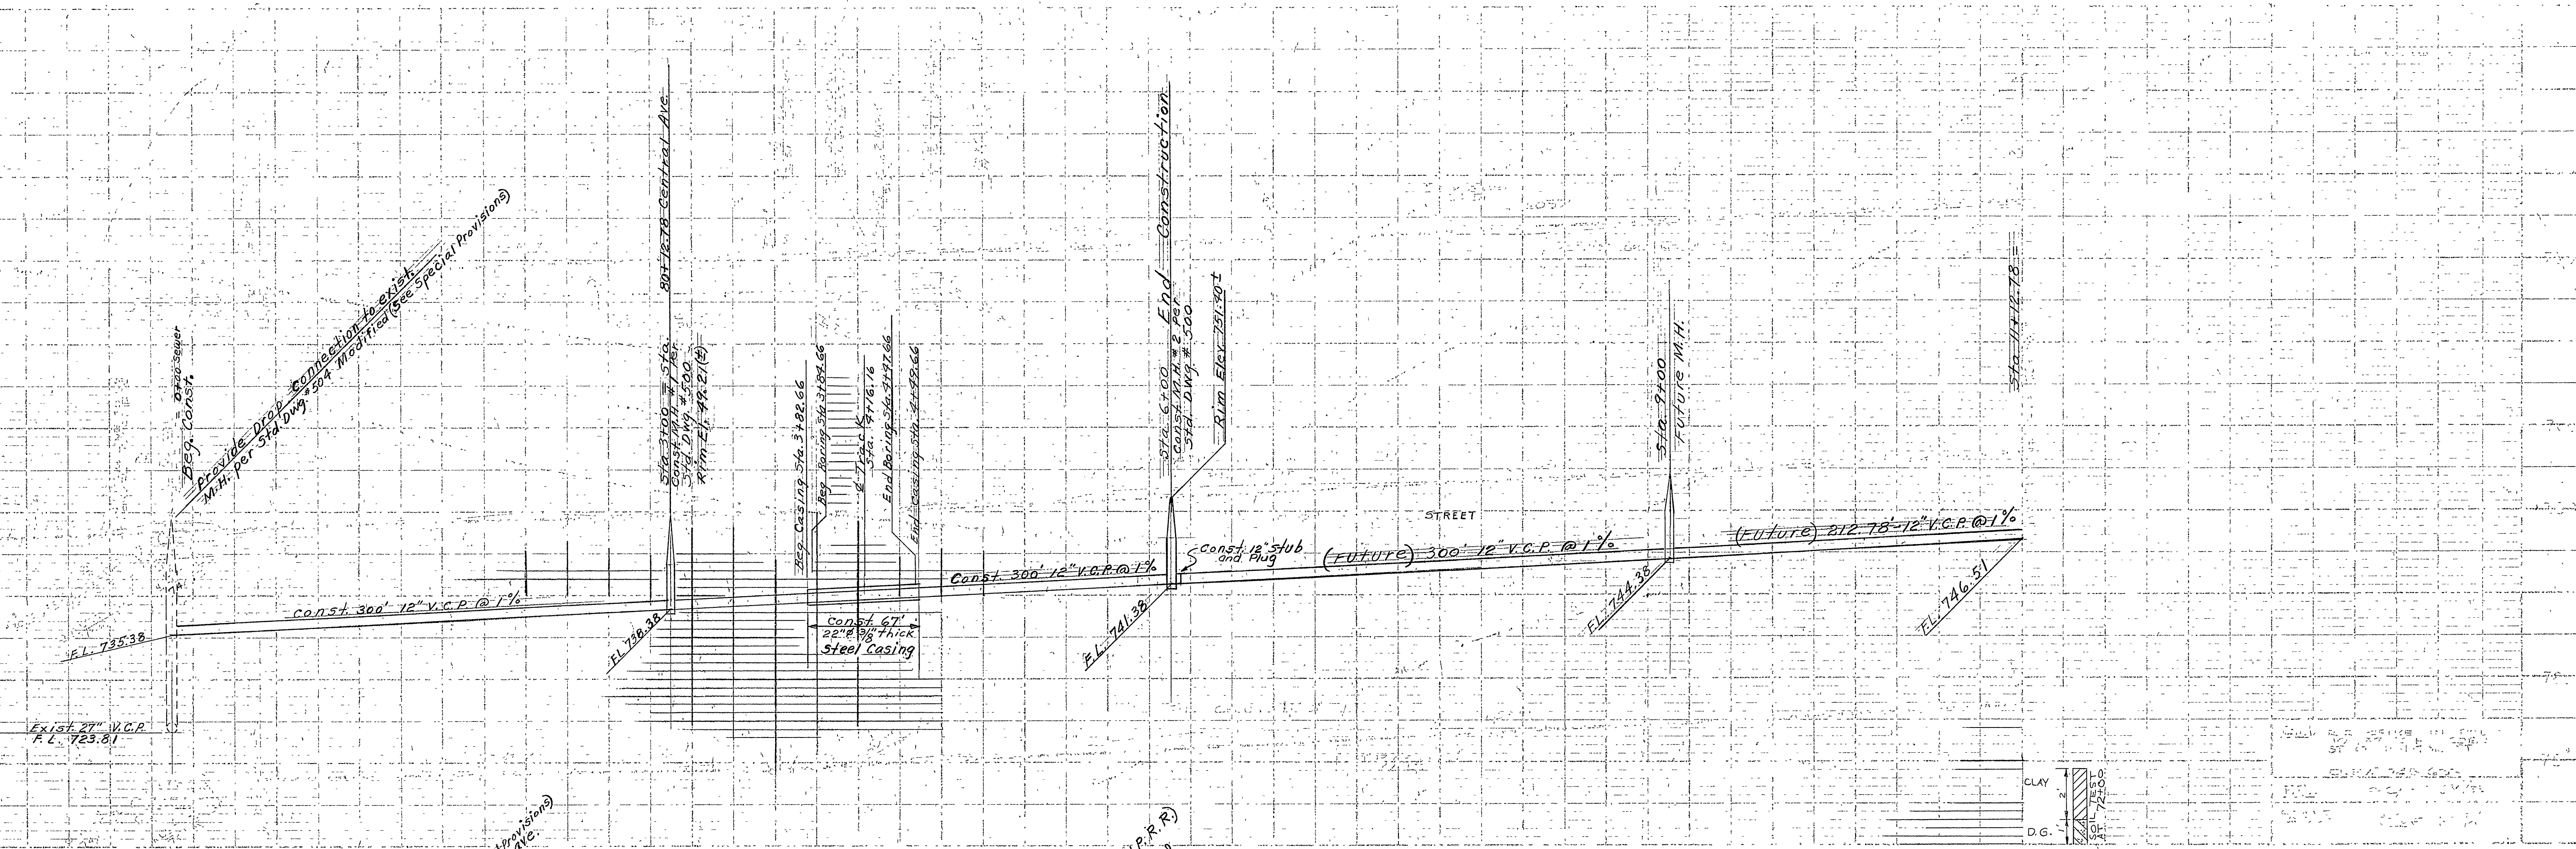

INDEXED R.F. ACCT. NO 5004


INDUSTRIAL SEWER #1

STA. 0+00 TO STA. 11+12.78

H.R.C. *[Signature]*
 W.S. *[Signature]*
 A. P. *[Signature]*
 7-20-62


S-365

DATE	BY	REVISION

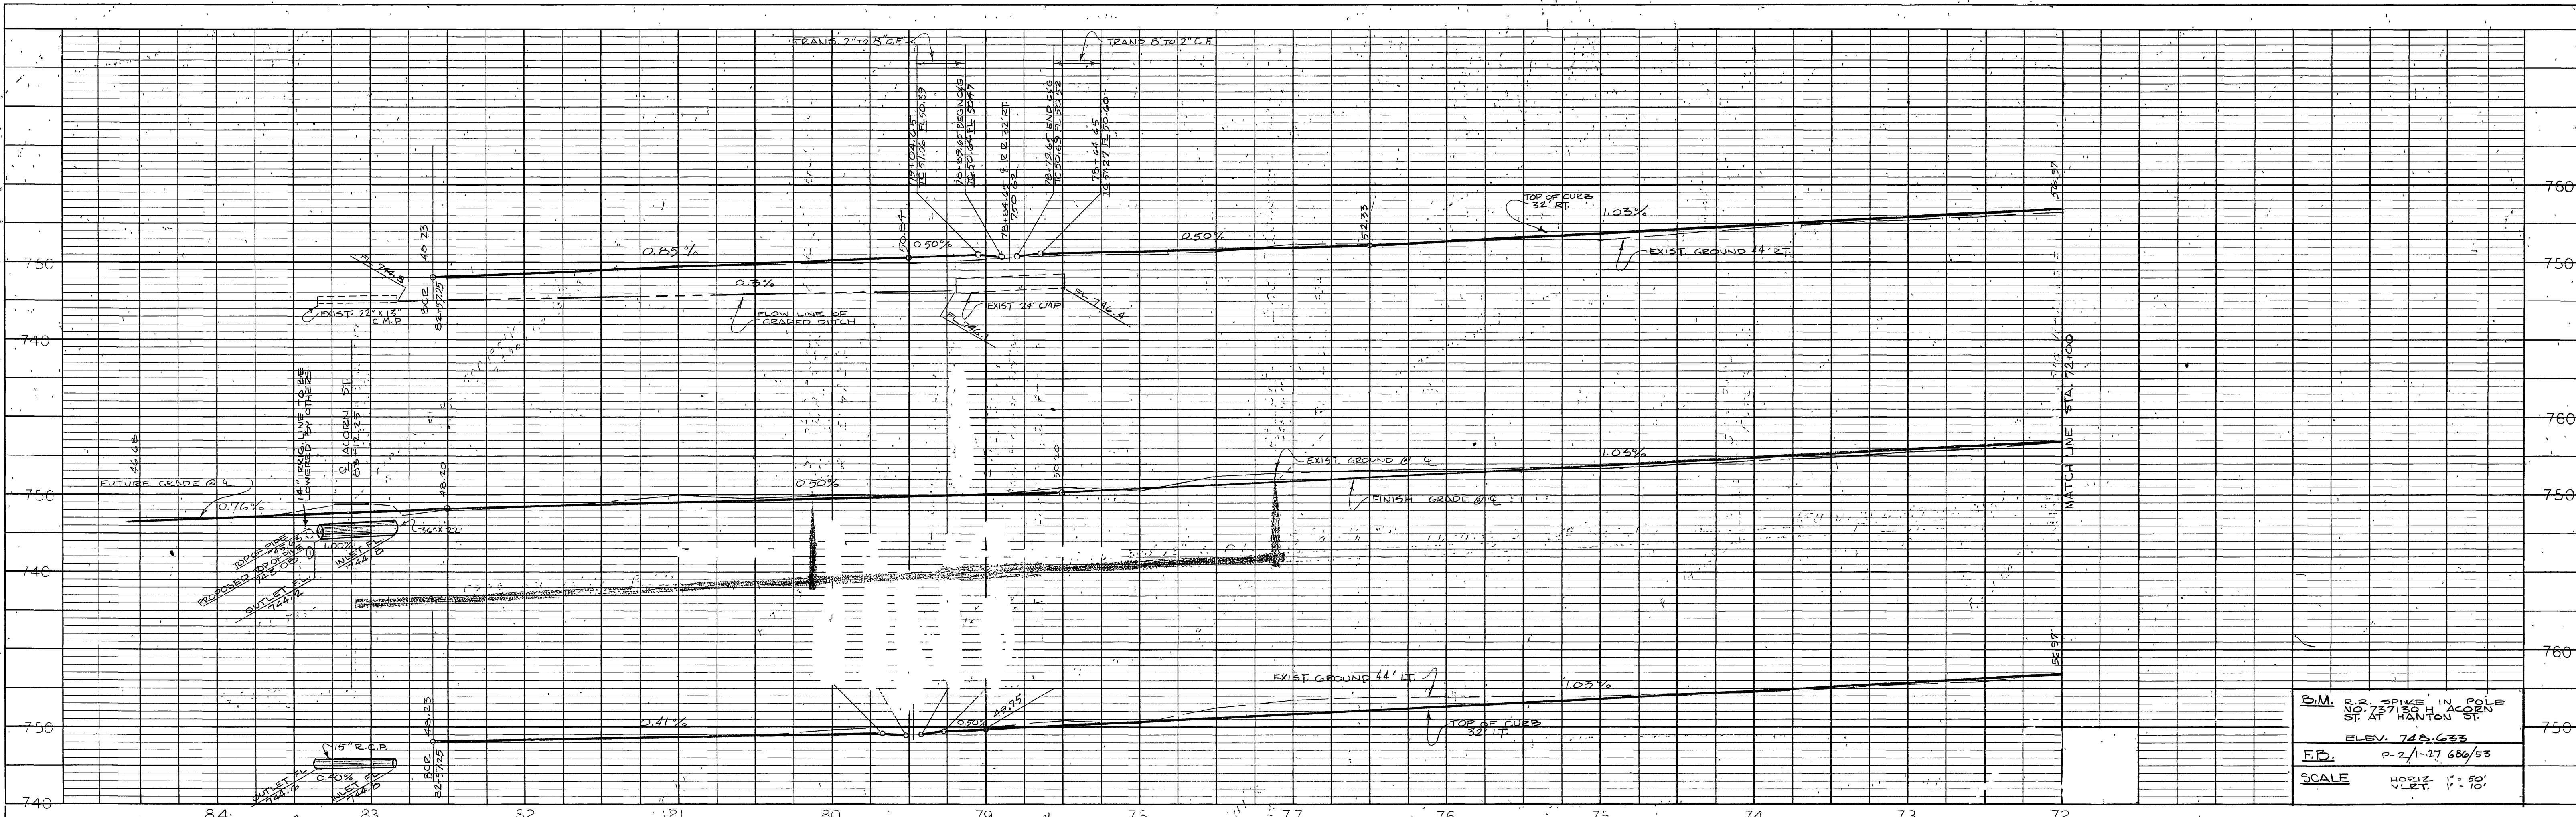

B.M. R.R. SPIKE IN POLE
NO. 737150 H. ACCEN
SP. AT HANFON ST.
ELEV. 748.633
F.D. P-2/1-27 686/53
SCALE HORIZ. V. ET. 1" = 80'

PROFILE	
NO.	DATE
SURVEYED	BY
GRADES CHECKED	
NOTE BOOK	
R. M. S. NOTED	
STRUCTURE NOTATIONS CHECKED	

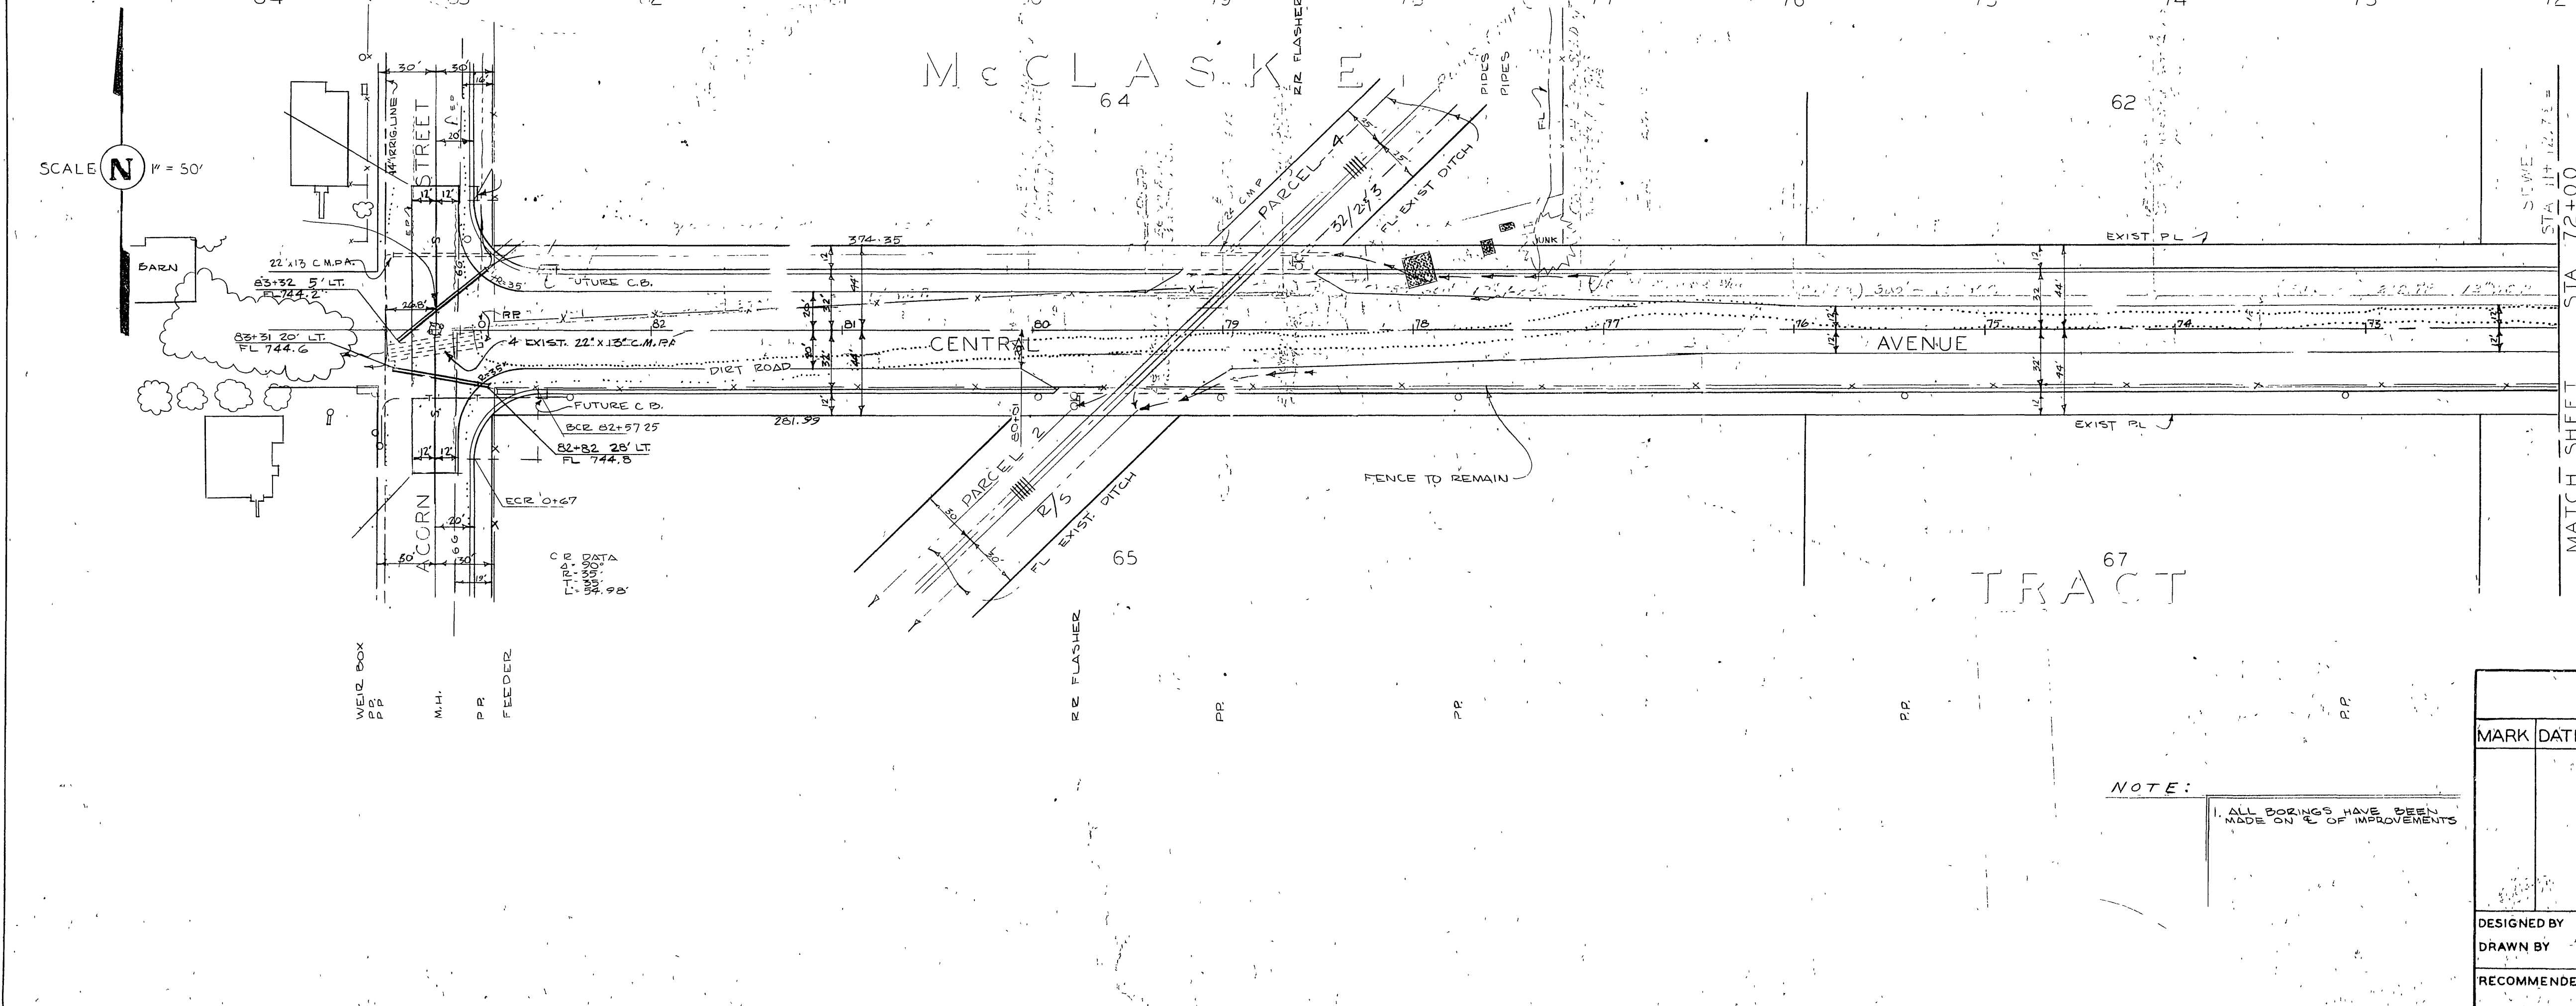

MATCH SHEET STA 72+00
PLAN 104-R-515

PLAN	
NO.	DATE
SURVEYED	BY
ALIGNMENT CHECKED	
RT. OF WAY CHECKED	
NOTE BOOK	

NOTE: ALL BORINGS HAVE BEEN MADE ON 1/2 OF IMPROVEMENTS

REVISIONS		CITY OF RIVERSIDE CALIFORNIA DEPARTMENT OF PUBLIC WORKS	
MARK	DATE	DESCRIPTION	
DESIGNED BY		CHECKED BY	APPROVED BY
DRAWN BY			DIRECTOR OF PUBLIC WORKS
RECOMMENDED BY		ASSISTANT CITY ENGINEER	DATE
			5-365 SHEET 1 OF 1