





PROFILE		BY	DATE
SURVEYED	PLOTTED		
NOTE BOOK NO.	ALIGNED/CHECKED		
	STRUCTURE NOTATIONS CHKD.		

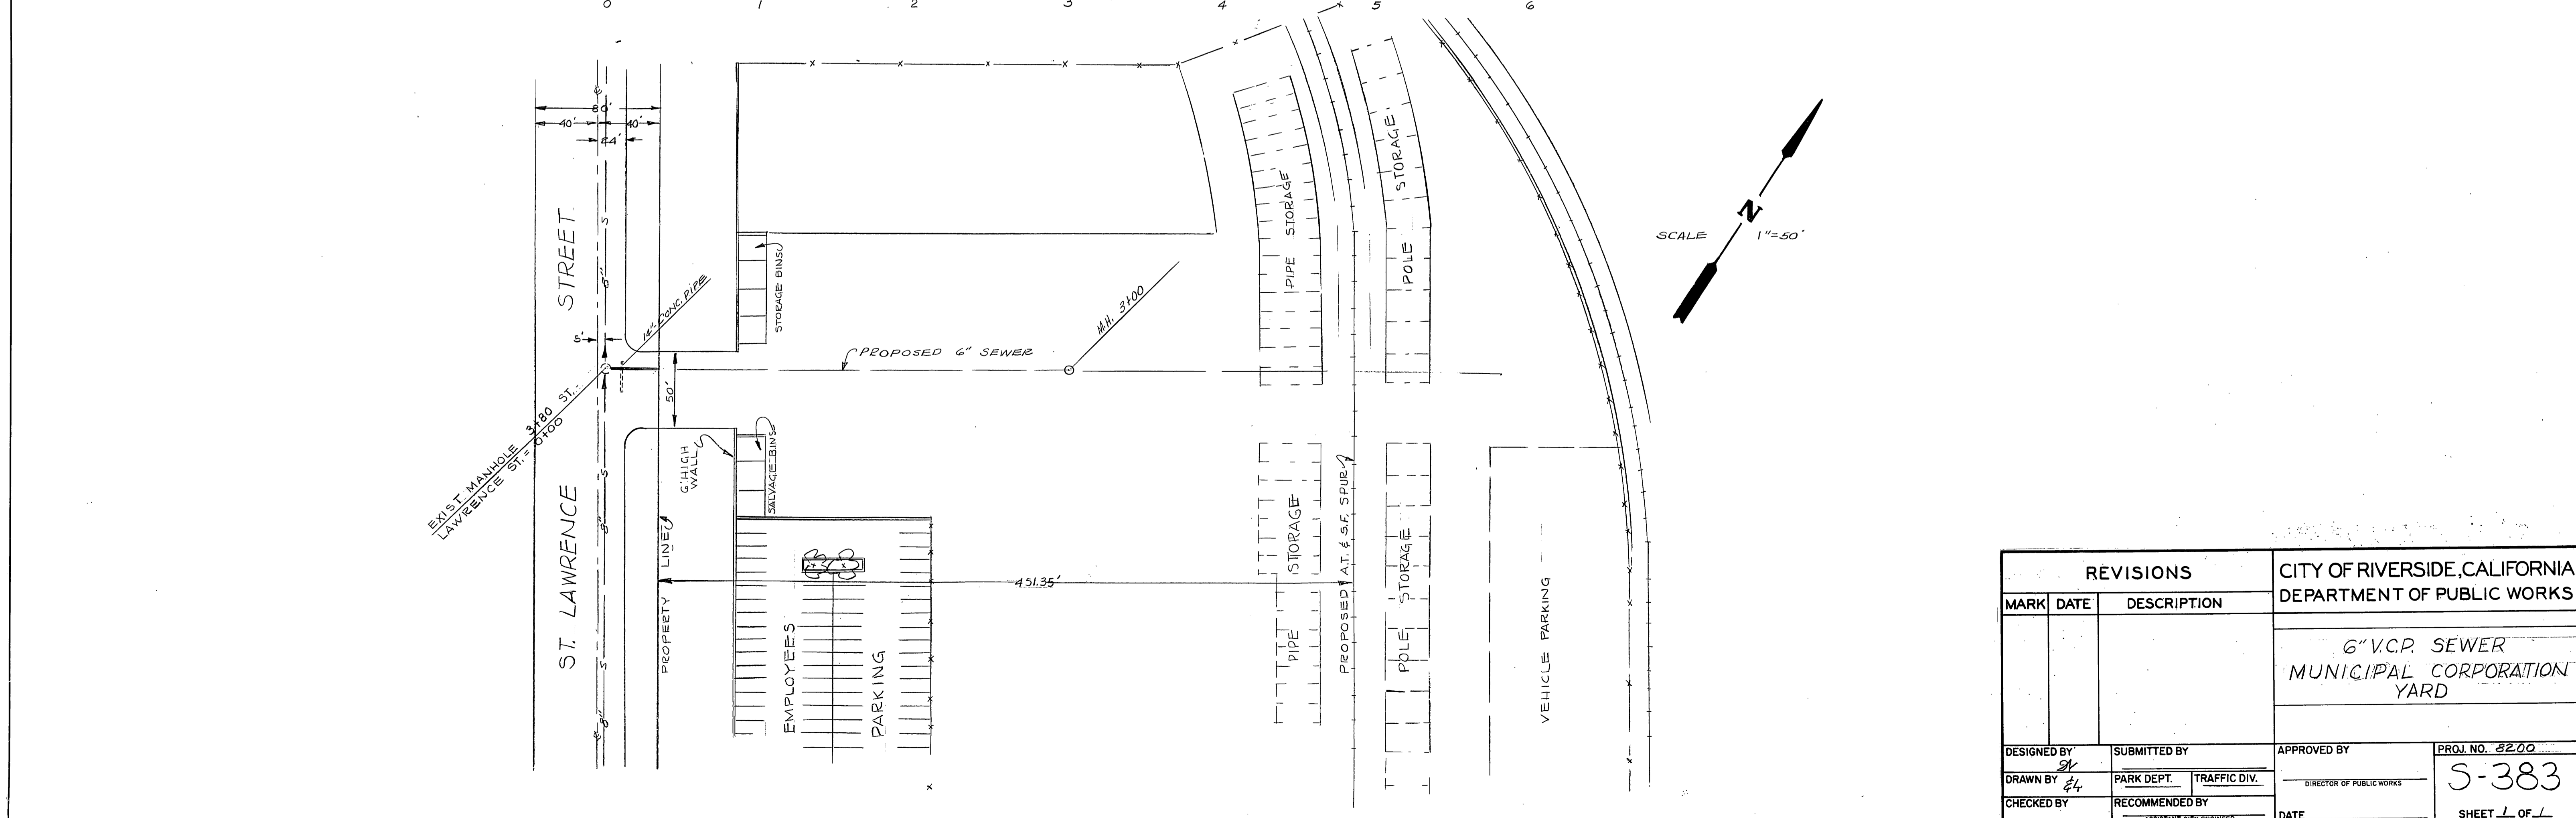

PLAN		BY	DATE
SURVEYED	PLOTTED		
NOTE BOOK NO.	ALIGNED/CHECKED		
	RT. OF WAY CHECKED		

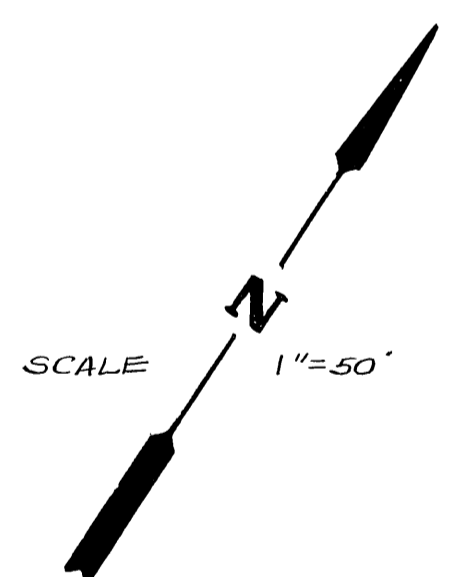

REVISIONS		CITY OF RIVERSIDE, CALIFORNIA DEPARTMENT OF PUBLIC WORKS	
MARK	DATE	DESCRIPTION	
			6" V.C.P. SEWER MUNICIPAL CORPORATION YARD
DESIGNED BY	SUBMITTED BY	APPROVED BY	PRQJ. NO. 2200
DRAWN BY 24	PARK DEPT. TRAFFIC DIV.	DIRECTOR OF PUBLIC WORKS	S-383
CHECKED BY	RECOMMENDED BY	DATE	SHEET 1 OF 1