

MADISON

SQUARE

M.B. 5 P.59 REC. SB. CO.


OTTAWA AVENUE

LINDEN STREET


LINDEN STREET

PREVIOUS DISTRICT BOUNDARY


PREVIOUS DISTRICT BOUNDARY

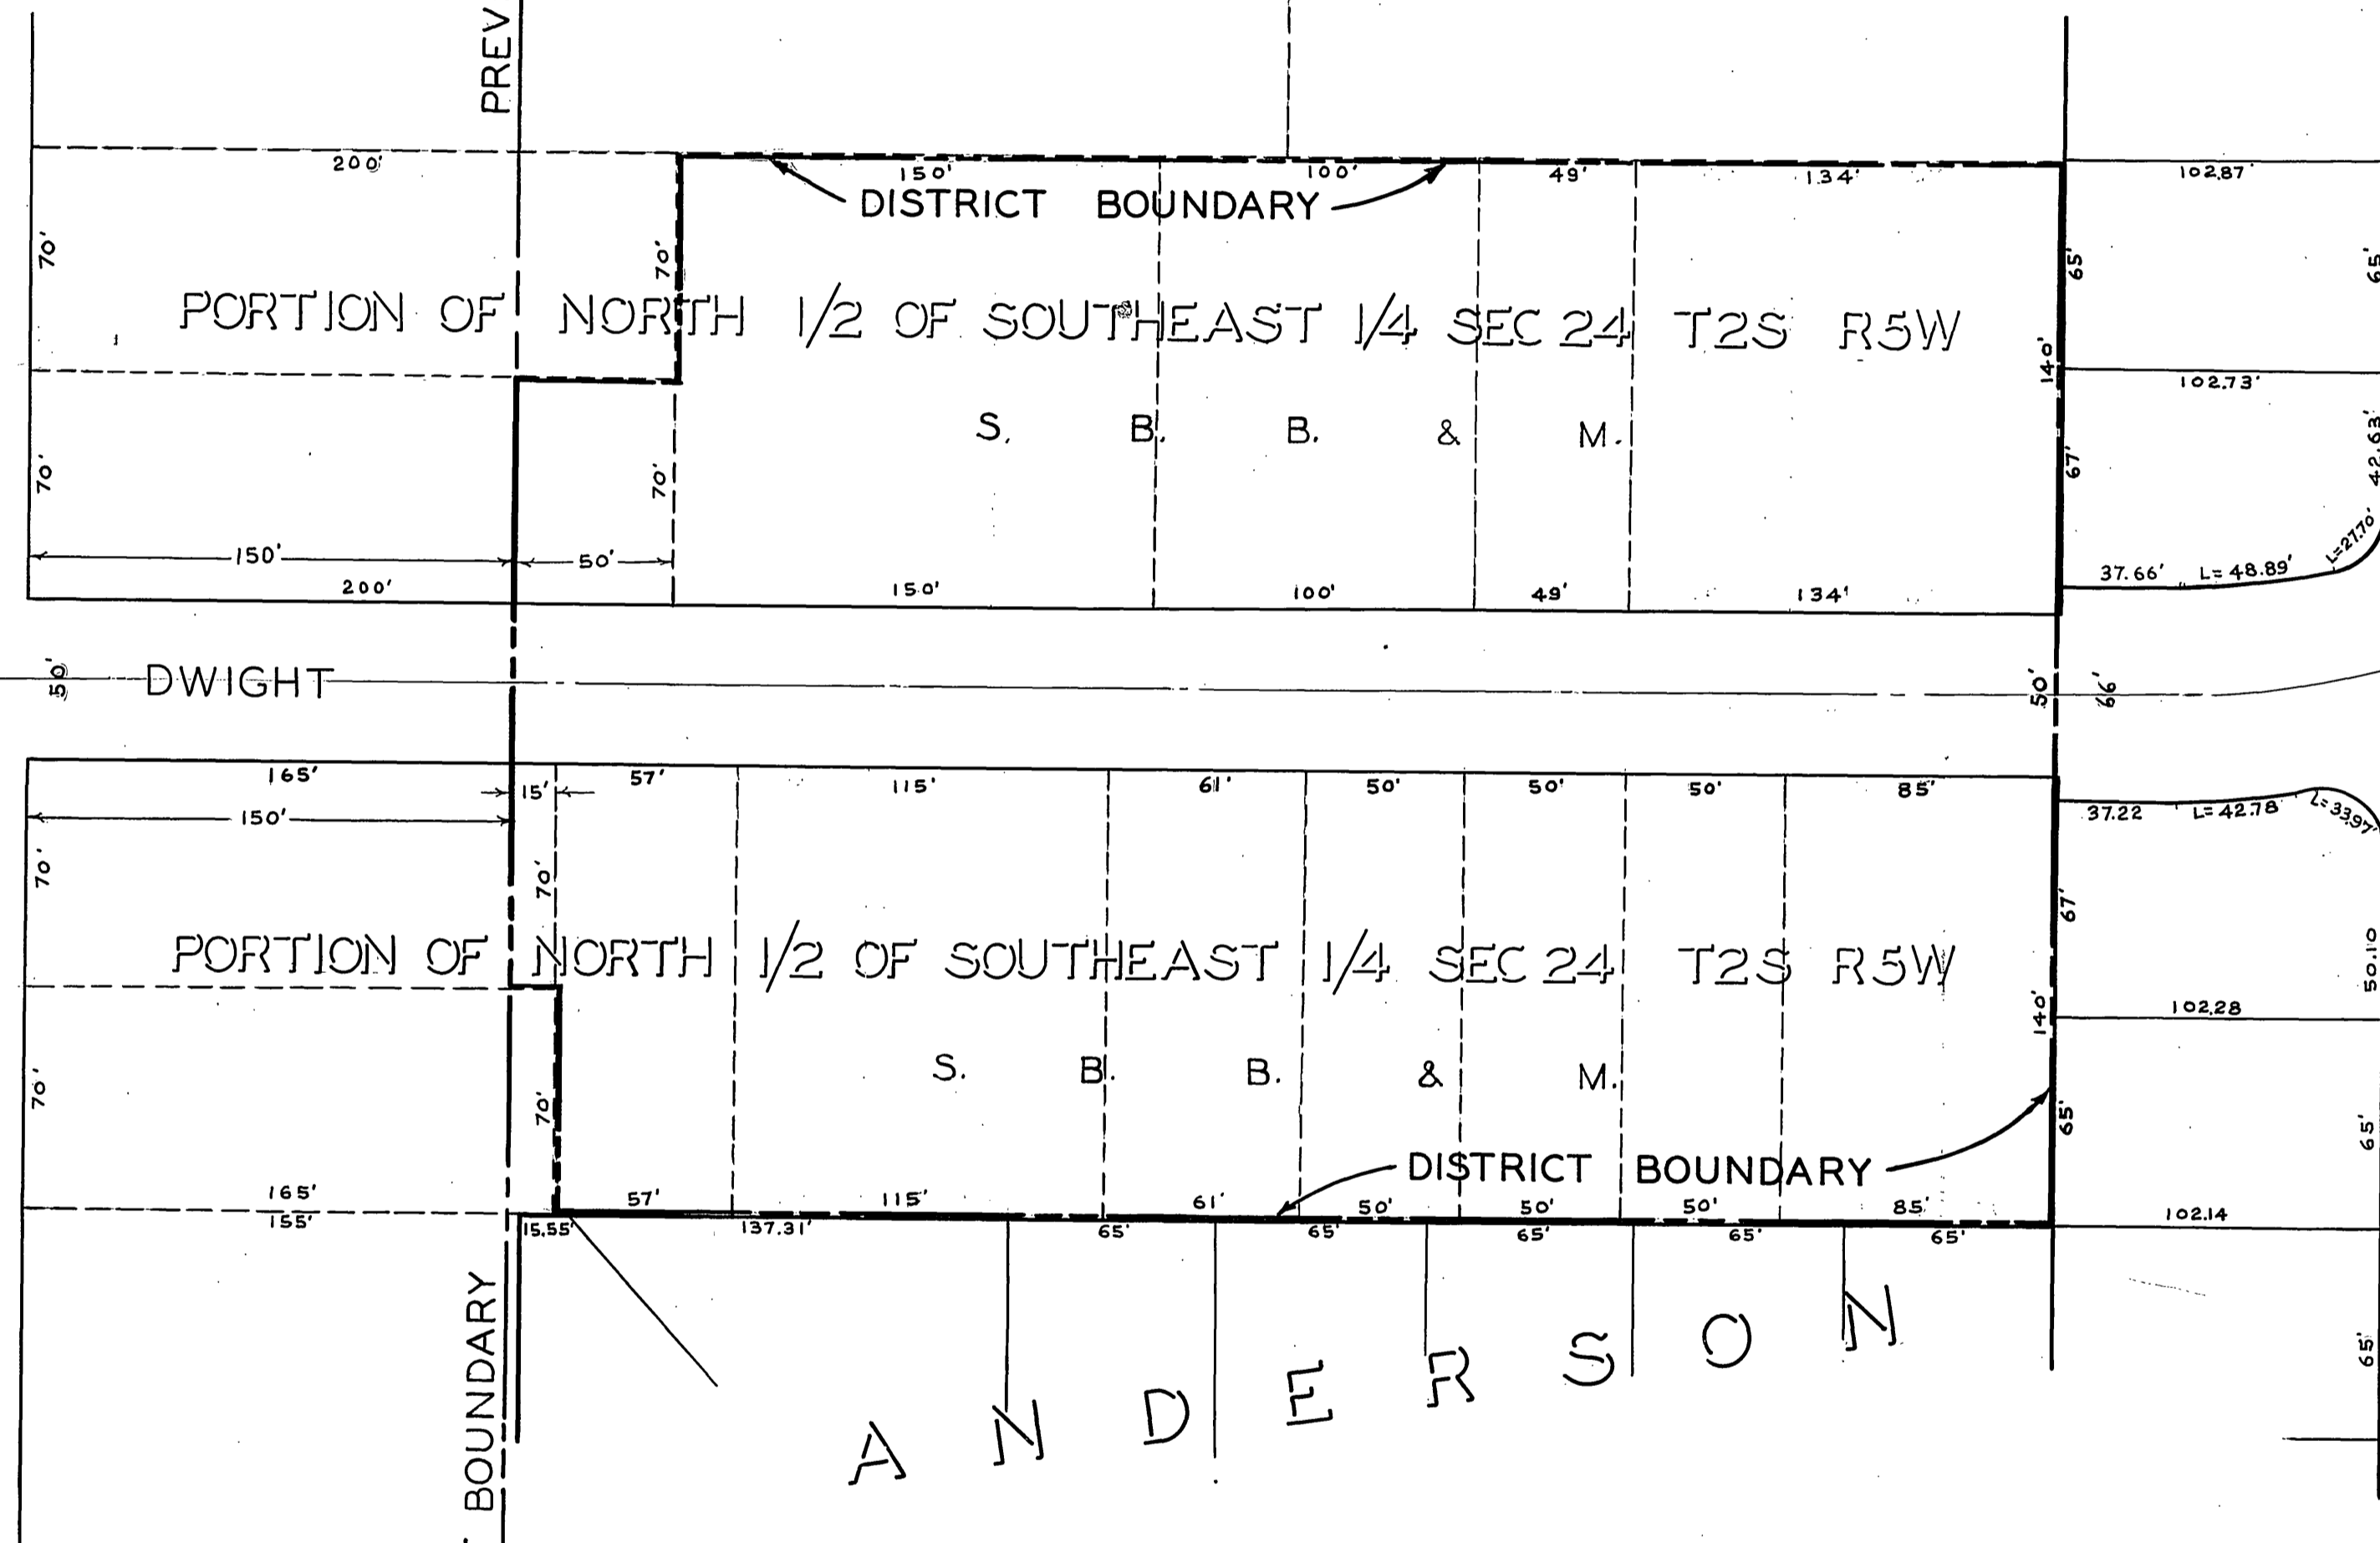


MINNESOTA STREET

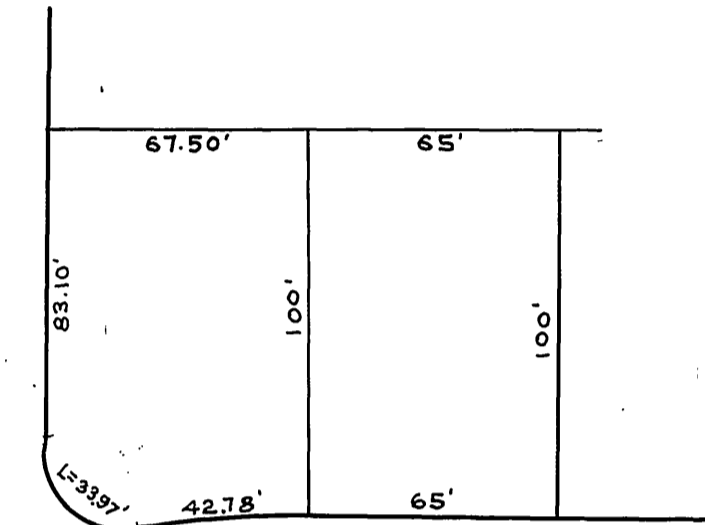

AVENUE

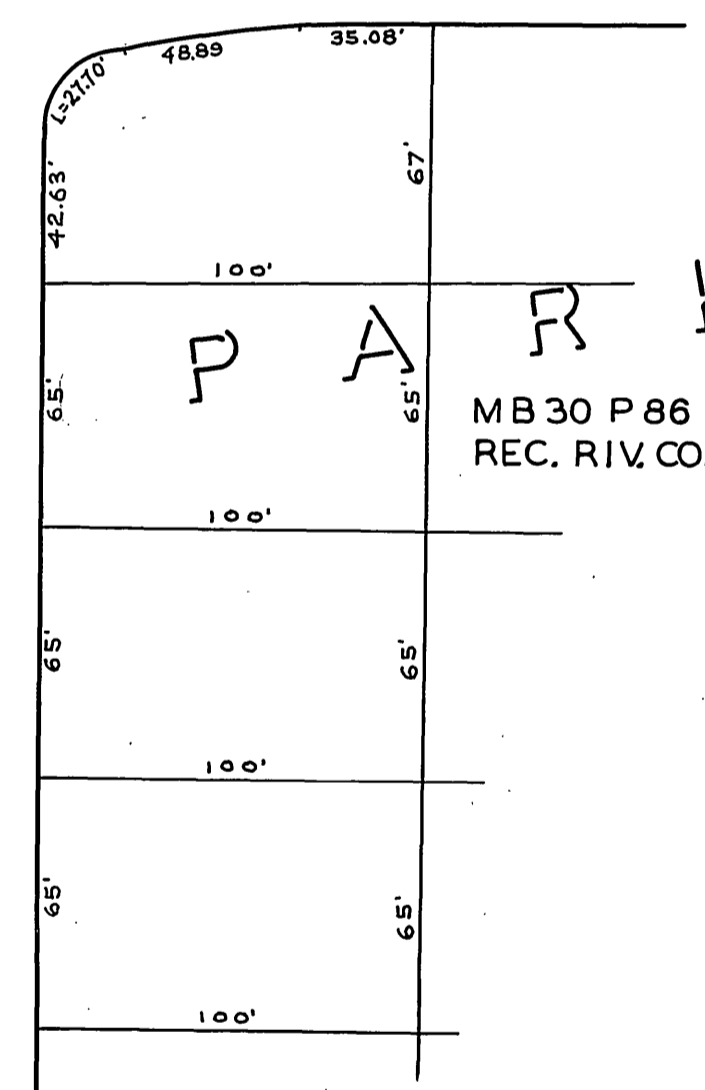

MB 30 P 86
REC. RIV. CO.

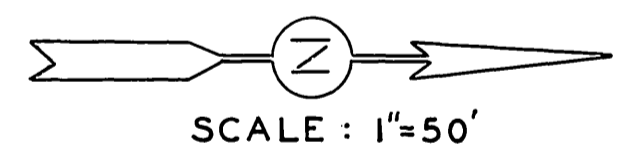

<p>MAP SHOWING THE LANDS INCLUDED WITHIN THE ASSESSMENT DISTRICT TO BE BENEFITED BY THE CONSTRUCTION OF A SANITARY SEWER.</p>			<p>CITY OF RIVERSIDE CALIFORNIA DEPARTMENT OF PUBLIC WORKS</p>						
<p>REVISIONS</p> <table border="1"> <thead> <tr> <th>MARK</th> <th>DATE</th> <th>DESCRIPTION</th> </tr> </thead> <tbody> <tr> <td> </td> <td> </td> <td> </td> </tr> </tbody> </table>				MARK	DATE	DESCRIPTION			
MARK	DATE	DESCRIPTION							
<p>DESIGNED BY DRAWN BY T.I.S.</p>	<p>CHECKED BY <i>[Signature]</i></p>	<p>APPROVED BY <i>[Signature]</i> DIRECTOR OF PUBLIC WORKS</p>	<p>S-38-A</p>						
<p>RECOMMENDED BY <i>[Signature]</i> ASSISTANT CITY ENGINEER</p>	<p>DATE May 11, 1966</p>	<p>DATE May 11, 1966</p>	<p>SHEET 1 OF 1</p>						