


PROFILE		DATE
SUBMITTED	BY	
NOTED		
GRADES CHECKED		
BY M.S. NOTED		
STUDYING INDICATING CHNG		

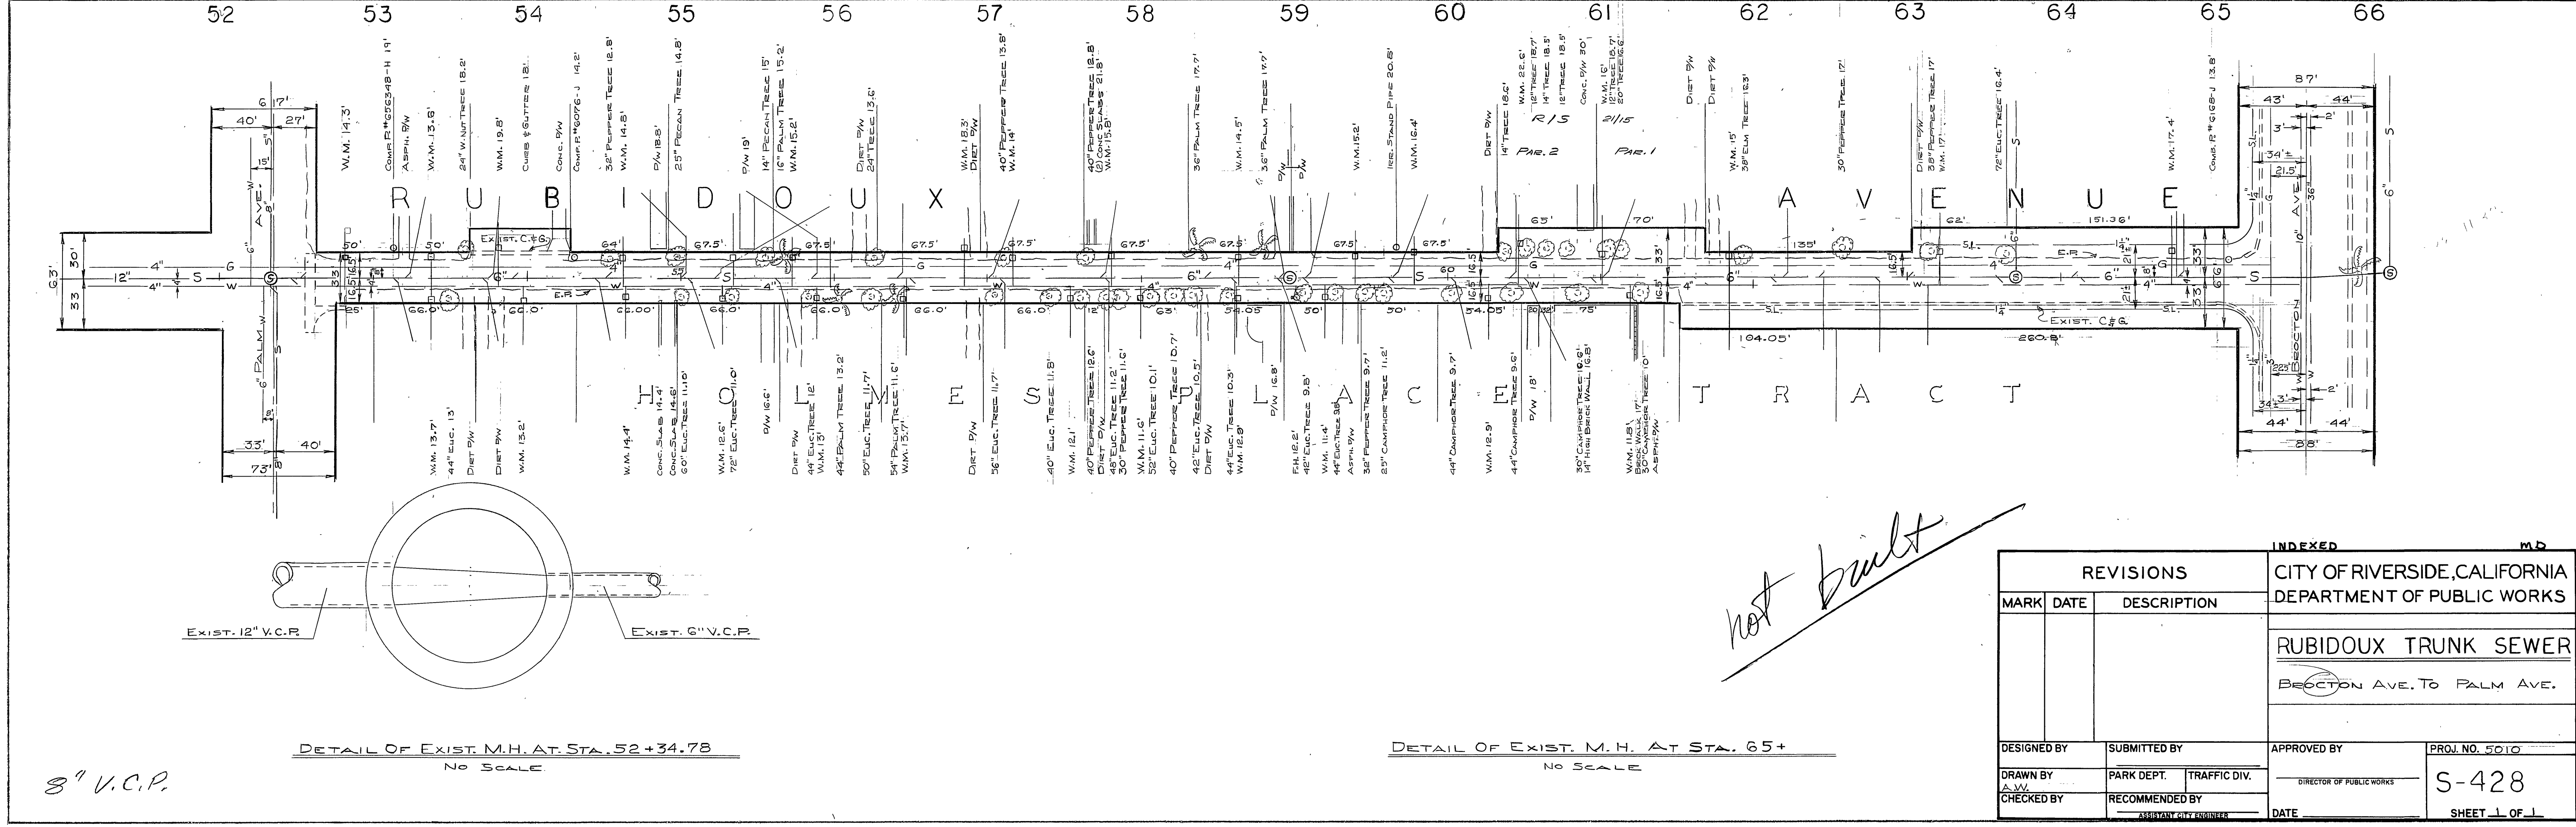

PLAN		DATE
SUBMITTED	BY	
NOTED		
ALIGNMENT CHECKED		
BY M.S. NOTED		
STUDYING INDICATING CHNG		

8" V.C.P.  
 DETAIL OF EXIST. M.H. AT STA. 52+34.78  
 NO SCALE

DETAIL OF EXIST. M.H. AT STA. 65+  
 NO SCALE

*not built*

REVISIONS		INDEXED	
MARK	DATE	DESCRIPTION	
		CITY OF RIVERSIDE, CALIFORNIA DEPARTMENT OF PUBLIC WORKS	
		RUBIDOUX TRUNK SEWER BECTION AVE. TO PALM AVE.	
DESIGNED BY	SUBMITTED BY	APPROVED BY	PROJ. NO. 5010
DRAWN BY A.W.	PARK DEPT.	DIRECTOR OF PUBLIC WORKS	S-428
CHECKED BY	RECOMMENDED BY	DATE	SHEET 1 OF 1