


NOTE:
THIS CONTRACTOR TO
COORDINATE HIS WORK
WITHIN CONSTRUCTION AREA
OF NEW ADMINISTRATION
BUILDING WITH ADMINISTRATION
BUILDING CONTRACTOR

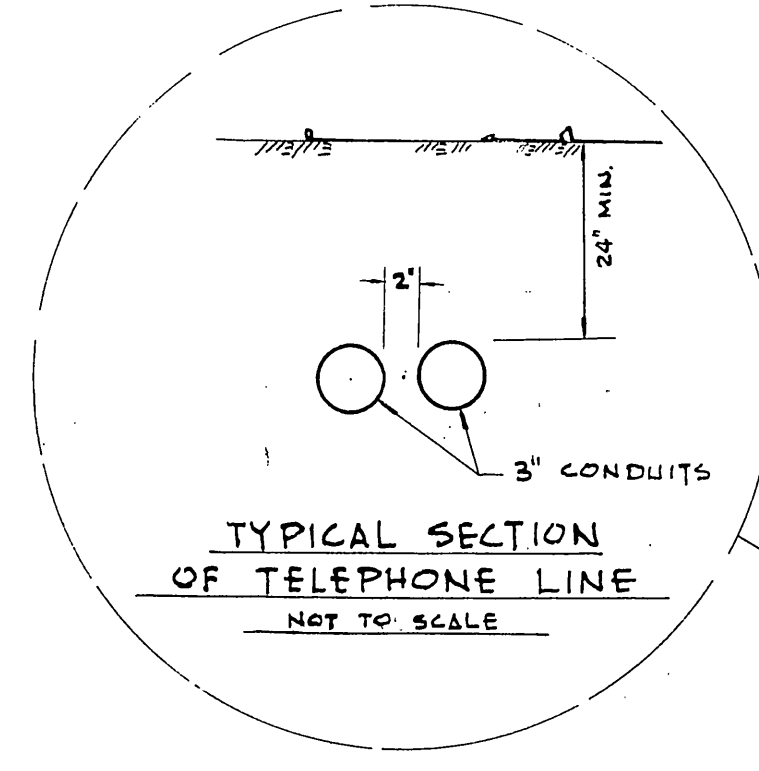

NOTE:
EXISTING ASPHALT PAD
IN THIS AREA.
DETERMINE EXACT LOCATION
AT SITE

TEL. DUCTS ARE TO BE INSTALLED OVER FOOTING OF RETAINING WALL
SEWER LINE TO BE HELD AS CLOSE TO R/W LINE AS POSSIBLE
ALL EXCAVATIONS SHALL NOT BE MORE THAN 6' FROM R/W LINE

NOTE:
PLUG TOPS OF STANDPIPES AND PROVIDE
6 DIAMOND PORTS W/ SLIDE CLOSURES
ON EACH STANDPIPE.

SCALE: 1" = 50'-0"

IDENTIFIED AND APPROVED FOR CONTRACT THE REGENTS OF THE UNIVERSITY OF CALIFORNIA		JOB NO. 757A	PLOT PLAN	SHEET NO. 1
BY _____	OWNER	DRN. BY R. H.		CHK. BY W.M.S.II
BY _____	CONTRACTOR	APPROVED _____	UTILITIES — HIGHWAY 395 PHASE II	REVISION NO.
DATE _____		DATE OF DRGS. AUG. 1959	PROJECT NO. 89650 UNIVERSITY OF CALIFORNIA RIVERSIDE CAMPUS	R —
			STORMS AND LOWE CONSULTING ENGINEERS 2829 WEST VERNON AVE. LOS ANGELES, CALIF.	

PRIVATE SEWER S-463 S-463

MISSING SHEET

MISSING SHEET

