
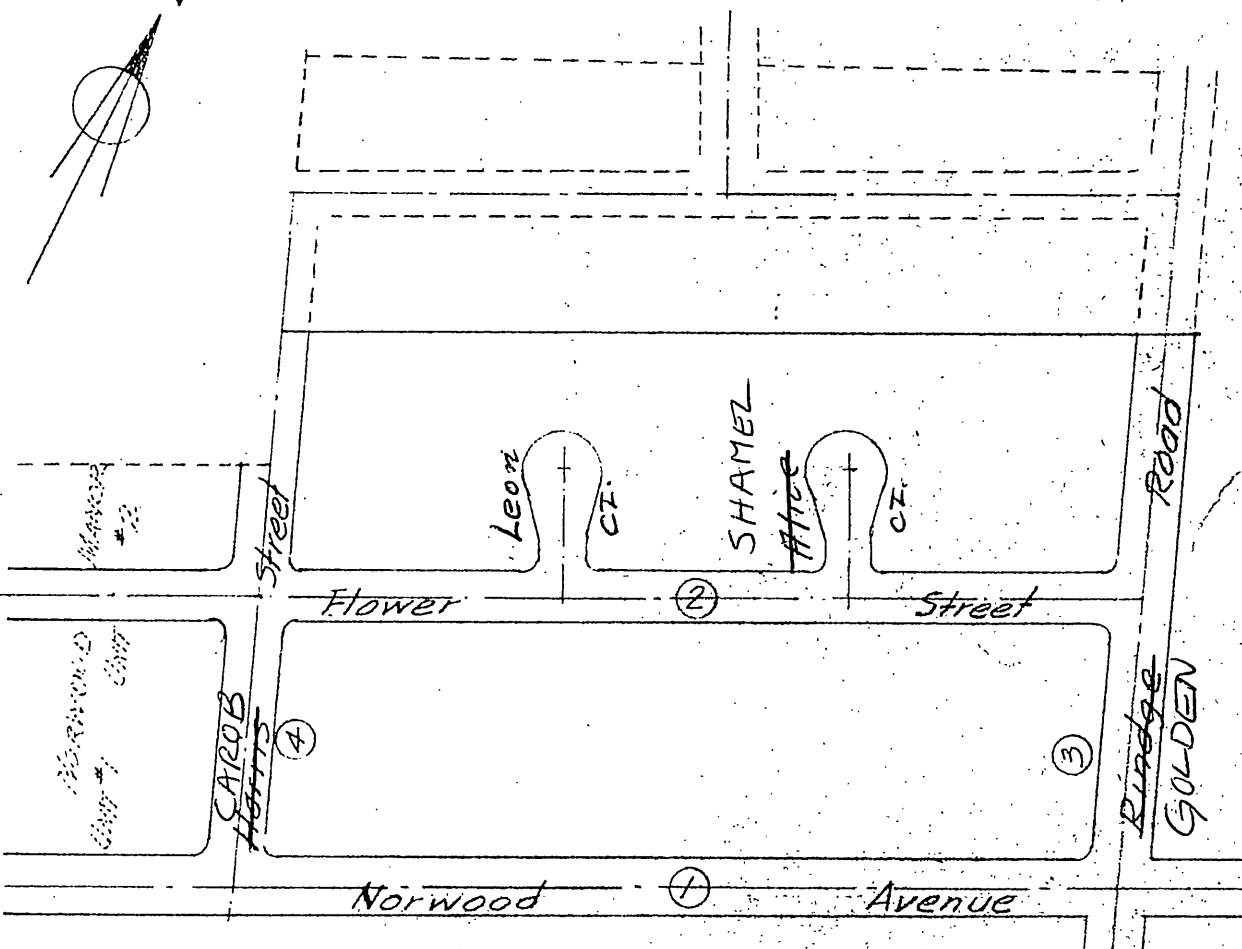
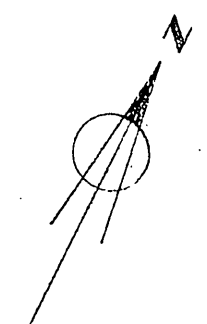
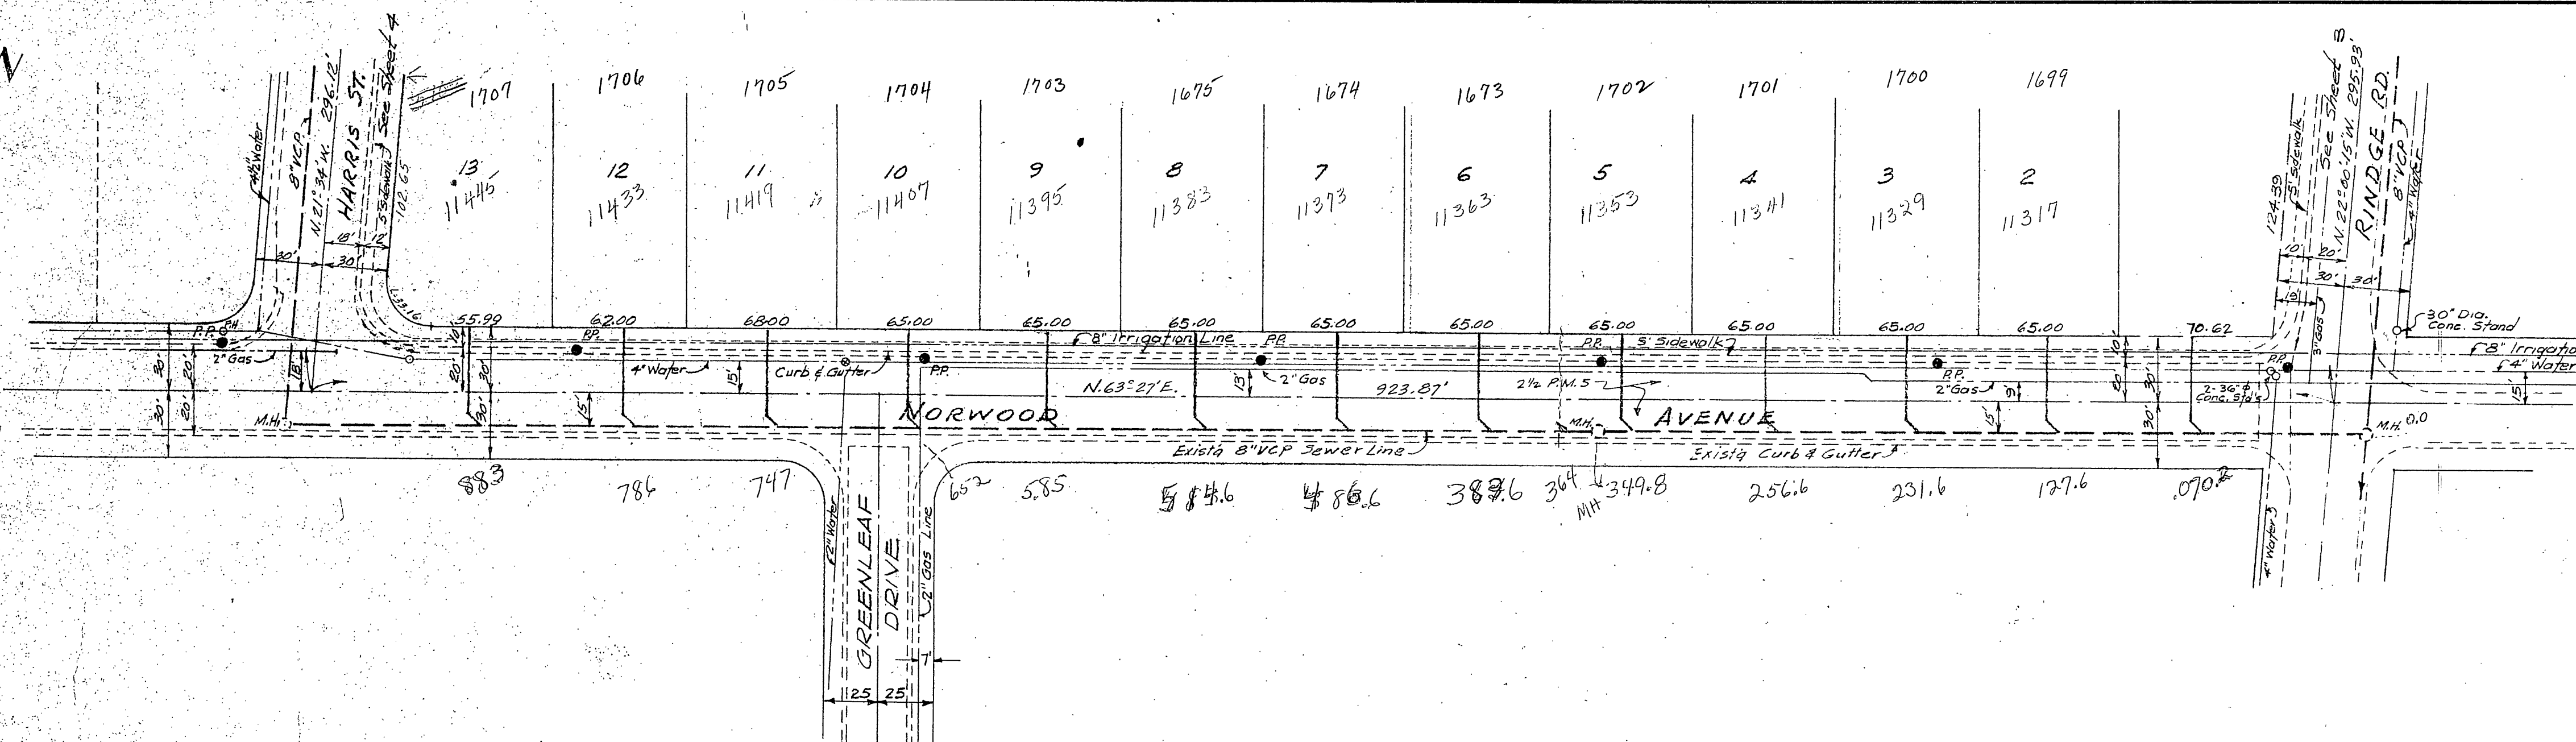


House Connection Permit # in Red

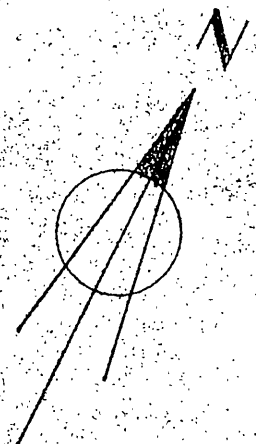

INDEX MAP Scales 1"=200'

PLAN	DATE
SURVEYED	BY
PLOTTED	
ALIGNMENT CHECKED	
NOTE BOOK NO.	

DATE: 5/16/60  
 APPROVED: [Signature]  
 RIVERSIDE COUNTY DEPARTMENT OF PUBLIC UTILITIES

QUANTITY ESTIMATE

8" Vitrified Clay Pipe	1390 lin. ft.
4" Vitrified Clay Pipe	1624 lin. ft.
8"x4" Wyes	AB
Manholes	3
Cleanouts	4

Approved November 15, 1960  
 George M. Allen  
 La Sierra Community Services District

Approved May 17, 1960  
 A.C. KEITH  
 Riverside County Road Commissioner  
 By [Signature] Deputy  
 Bench Mark: R.R. spike in P.P. #533504-H/W Cor.  
 Rindge Rd. & Norwood Ave.  
 Elev. 753.25 FB 431:R.4

REVISIONS	DATE	BY
MYERSCOUGH SUBDIVISION UNIT No. 1		
SEWER PLAN & PROFILE		
NORWOOD AVENUE		
SCALE 1"=50'	DATE 5-2-60	W.O. 60-41
DRAWN 3-D	CHECKED	SHEET 1
F.B. 431	ALBERT A. WEBB ASSOCIATES CIVIL ENGINEERS	OF 1 SHEETS
	RIVERSIDE CALIFORNIA	DWG. NO. 60-41-B

Scale Horizontal 1"=50'  
 Vertical 1"=5'

PROFILE	DATE
SURVEYED	BY
GRADES CHECKED	
NOTE BOOK NO.	
STRUCTURE NOTATIONS CHKD.	

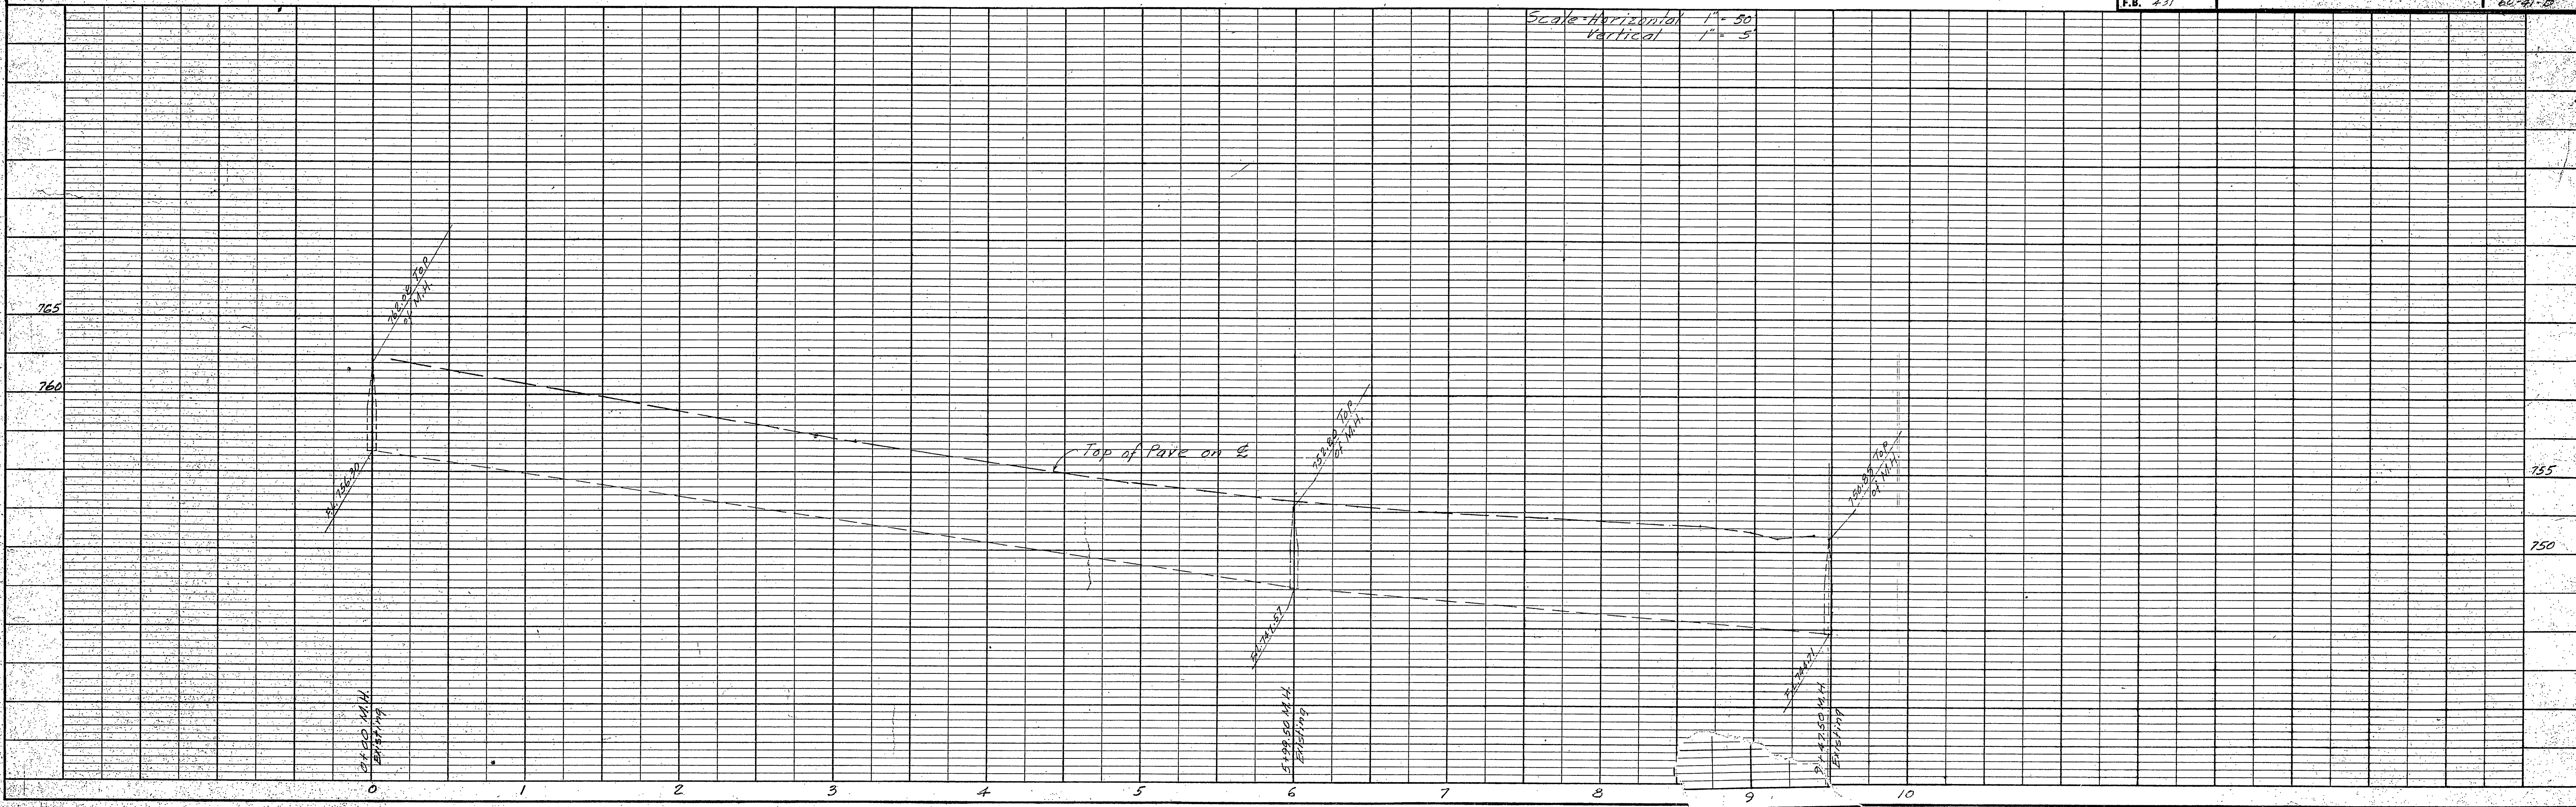



PLATE 1 - PLAN - PROFILE O. P. R. & E. STANDARD  
 KEUFFEL & ESSER CO., NEW YORK

K & E CO. NO. 347-1R ALMANAC 1960 MADE IN U.S.A. 22560

S-473 740-E  
 1 of 4



PLAN	DATE
SURVEYED	
NOTE BOOK	
ALIGNED CHECKED	
RT. OF WAY CHECKED	
NO.	

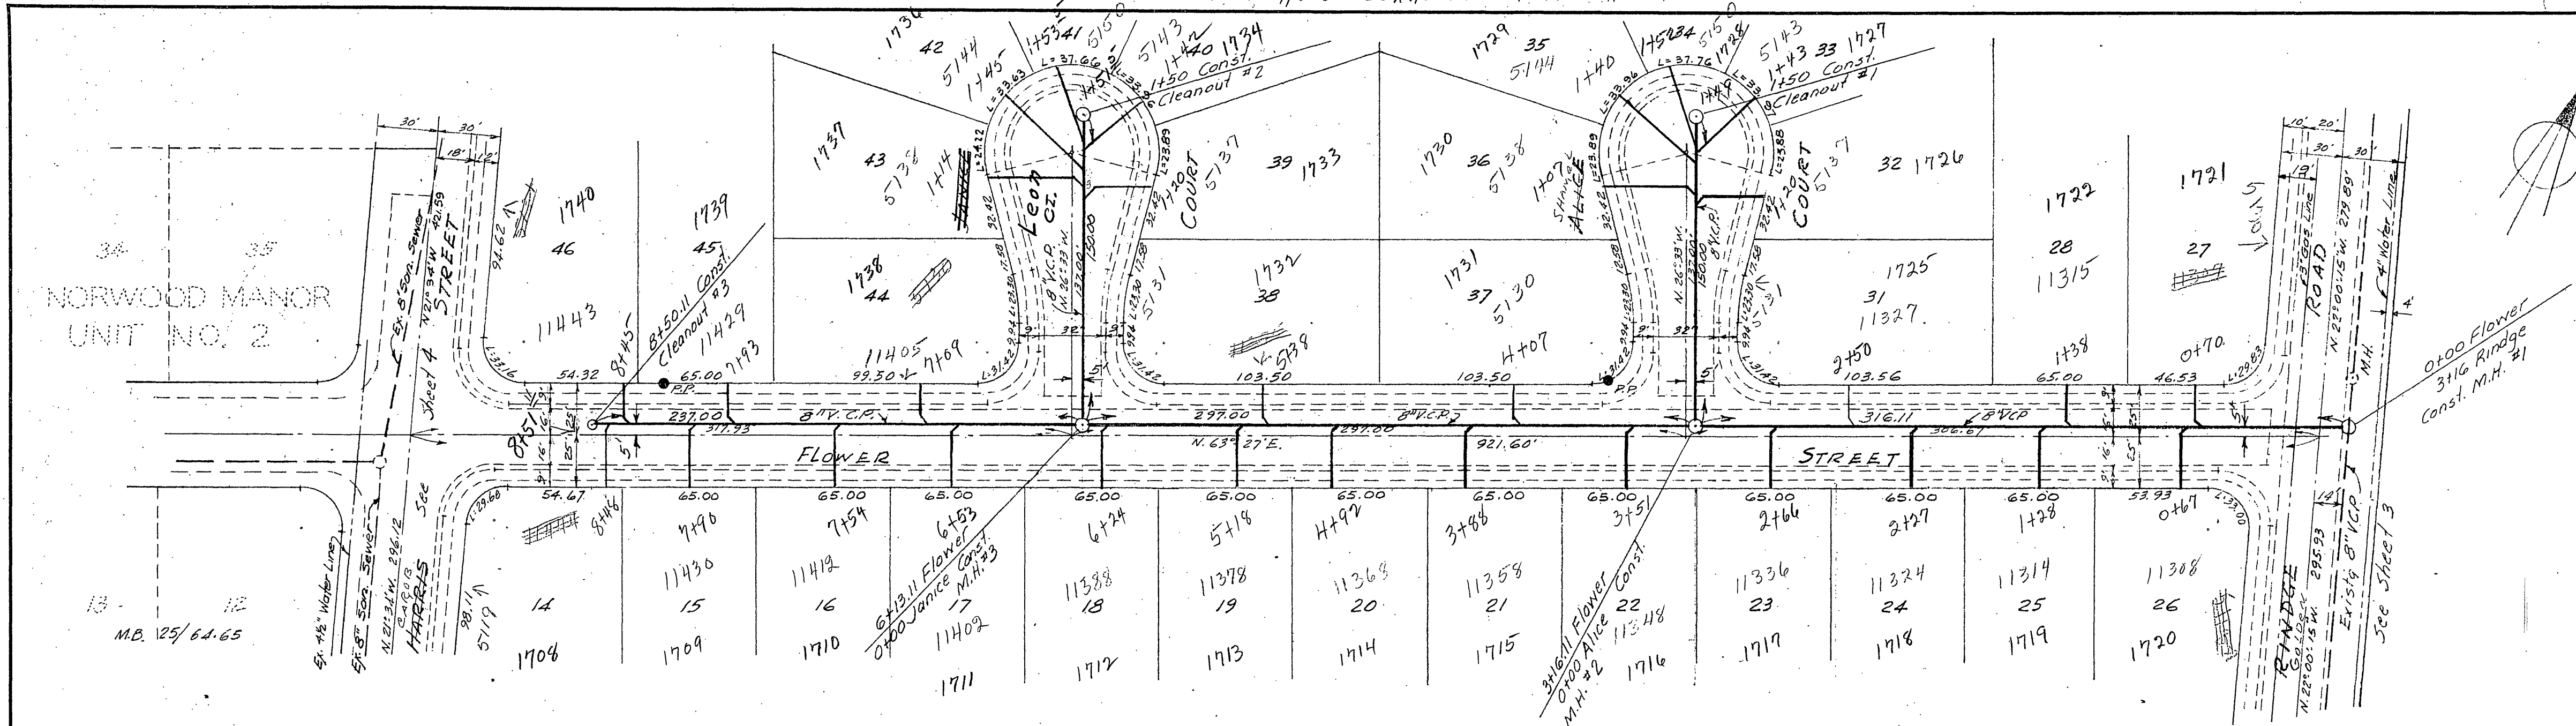

DATE 5-2-60  
 APPROVED *Donna Ann Layard & White*  
 REGISTERED PROFESSIONAL ENGINEERS  
 CIVIL ENGINEERS  
 1100 S. Main St.  
 RIVERSIDE, CALIF.

Bench Mark: R.R. spike in P.P. #533504-H NW Cor.  
 Rindge Rd. & Norwood Ave.  
 Elev. 753.25 FB 191/P 4

REVISIONS	DATE	BY
MYERSCOUGH SUBDIVISION UNIT No. 1		
SEWER PLAN & PROFILE		
FLOWER STREET		
JANICE COURT & ALICE COURT		
SCALE 1" = 50'	DATE 5-2-60	W.O. 60-41
DRAWN 3.D.	TRACED	SHEET 2
CHECKED	F.B. 431	OF 4 SHEETS
		DWG. NO. 60-41B

PROFILE	DATE
SURVEYED	
NOTE BOOK	
GRADES CHECKED	
STRUCTURE NOTATIONS CHK'D.	
NO.	

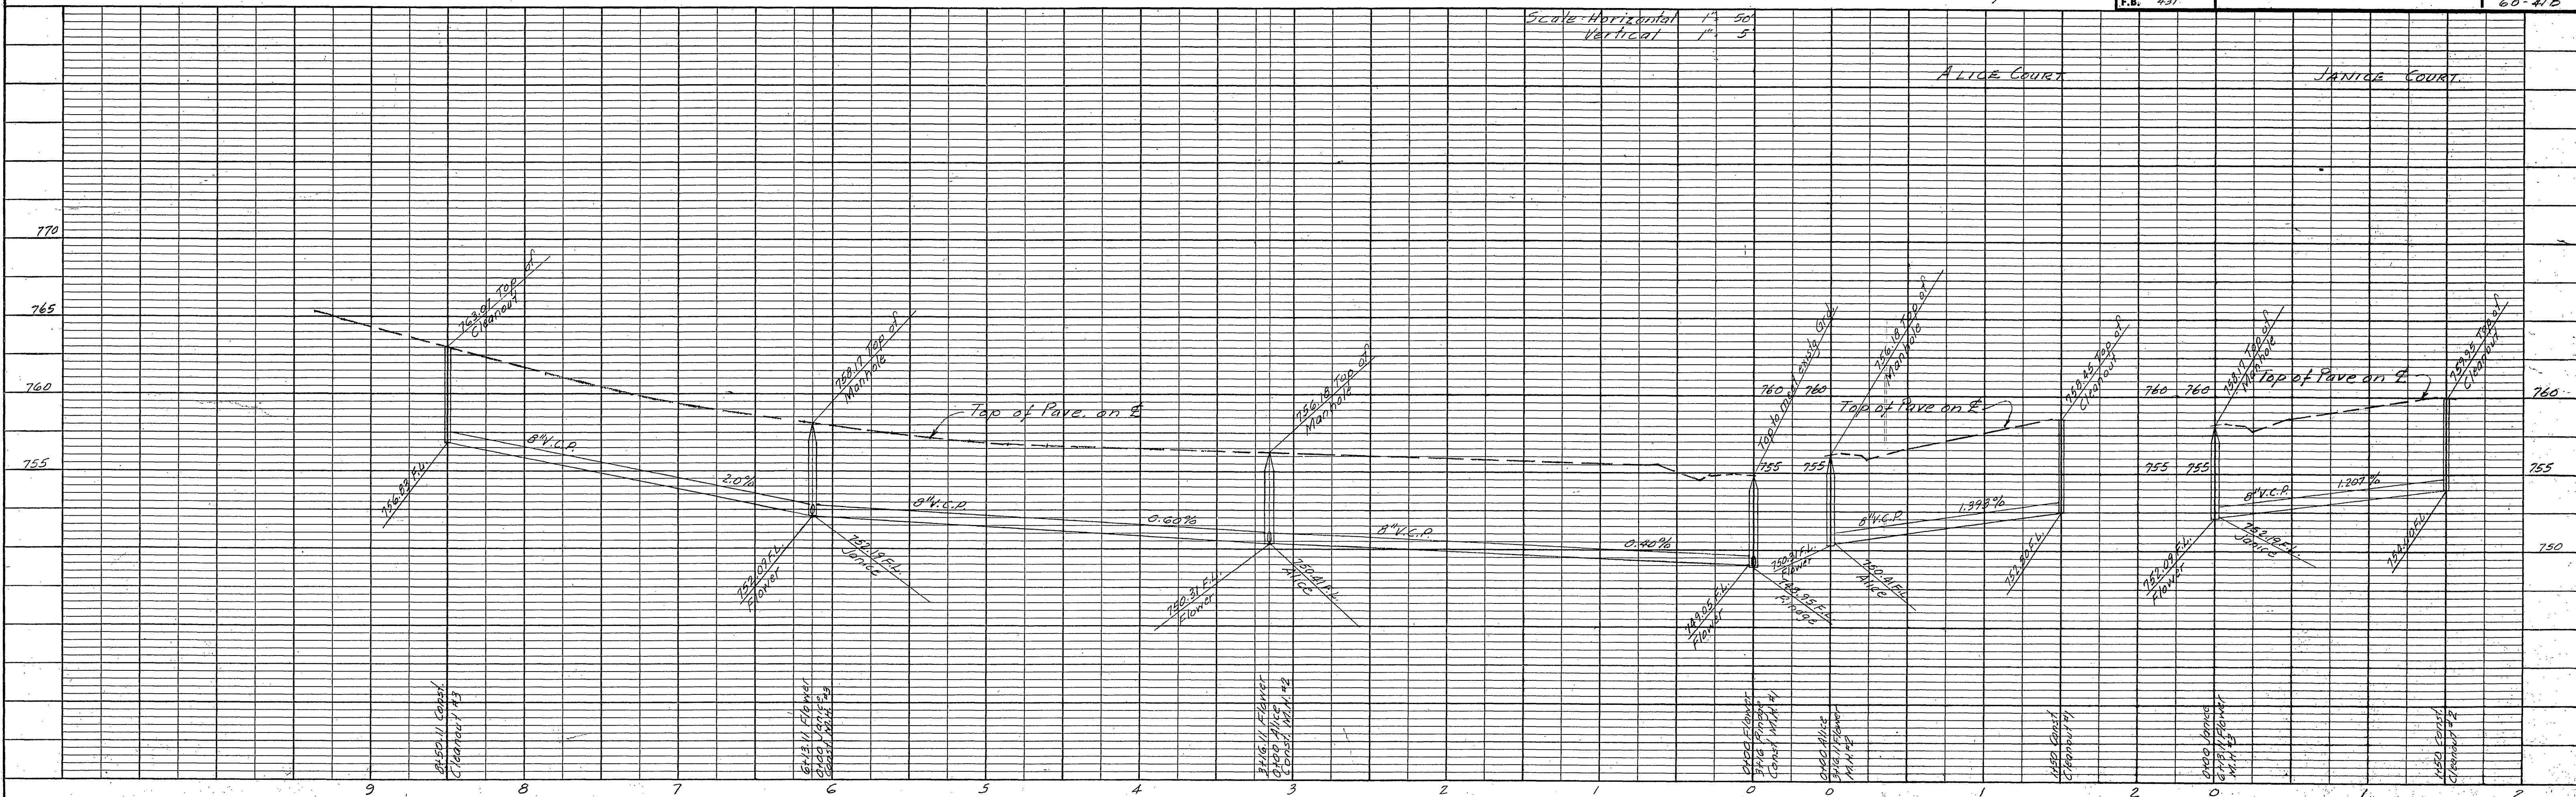


PLATE 1 - PLAN - PROFILE O. P. R. & E. STANDARD  
 KEUFFEL & ESSER CO., NEW YORK  
 K & E Co. No. 347-1R BUREAU 1941 MADE IN U.S.A. 22560


S-473 740-E  
 Flower SHAMEL Leon 2 of 4







PLAN	SURVEYED	DATE
	PLOTTED	BY
	ALIGNMENT CHECKED	
	FT. OF WAY CHECKED	
	NO.	

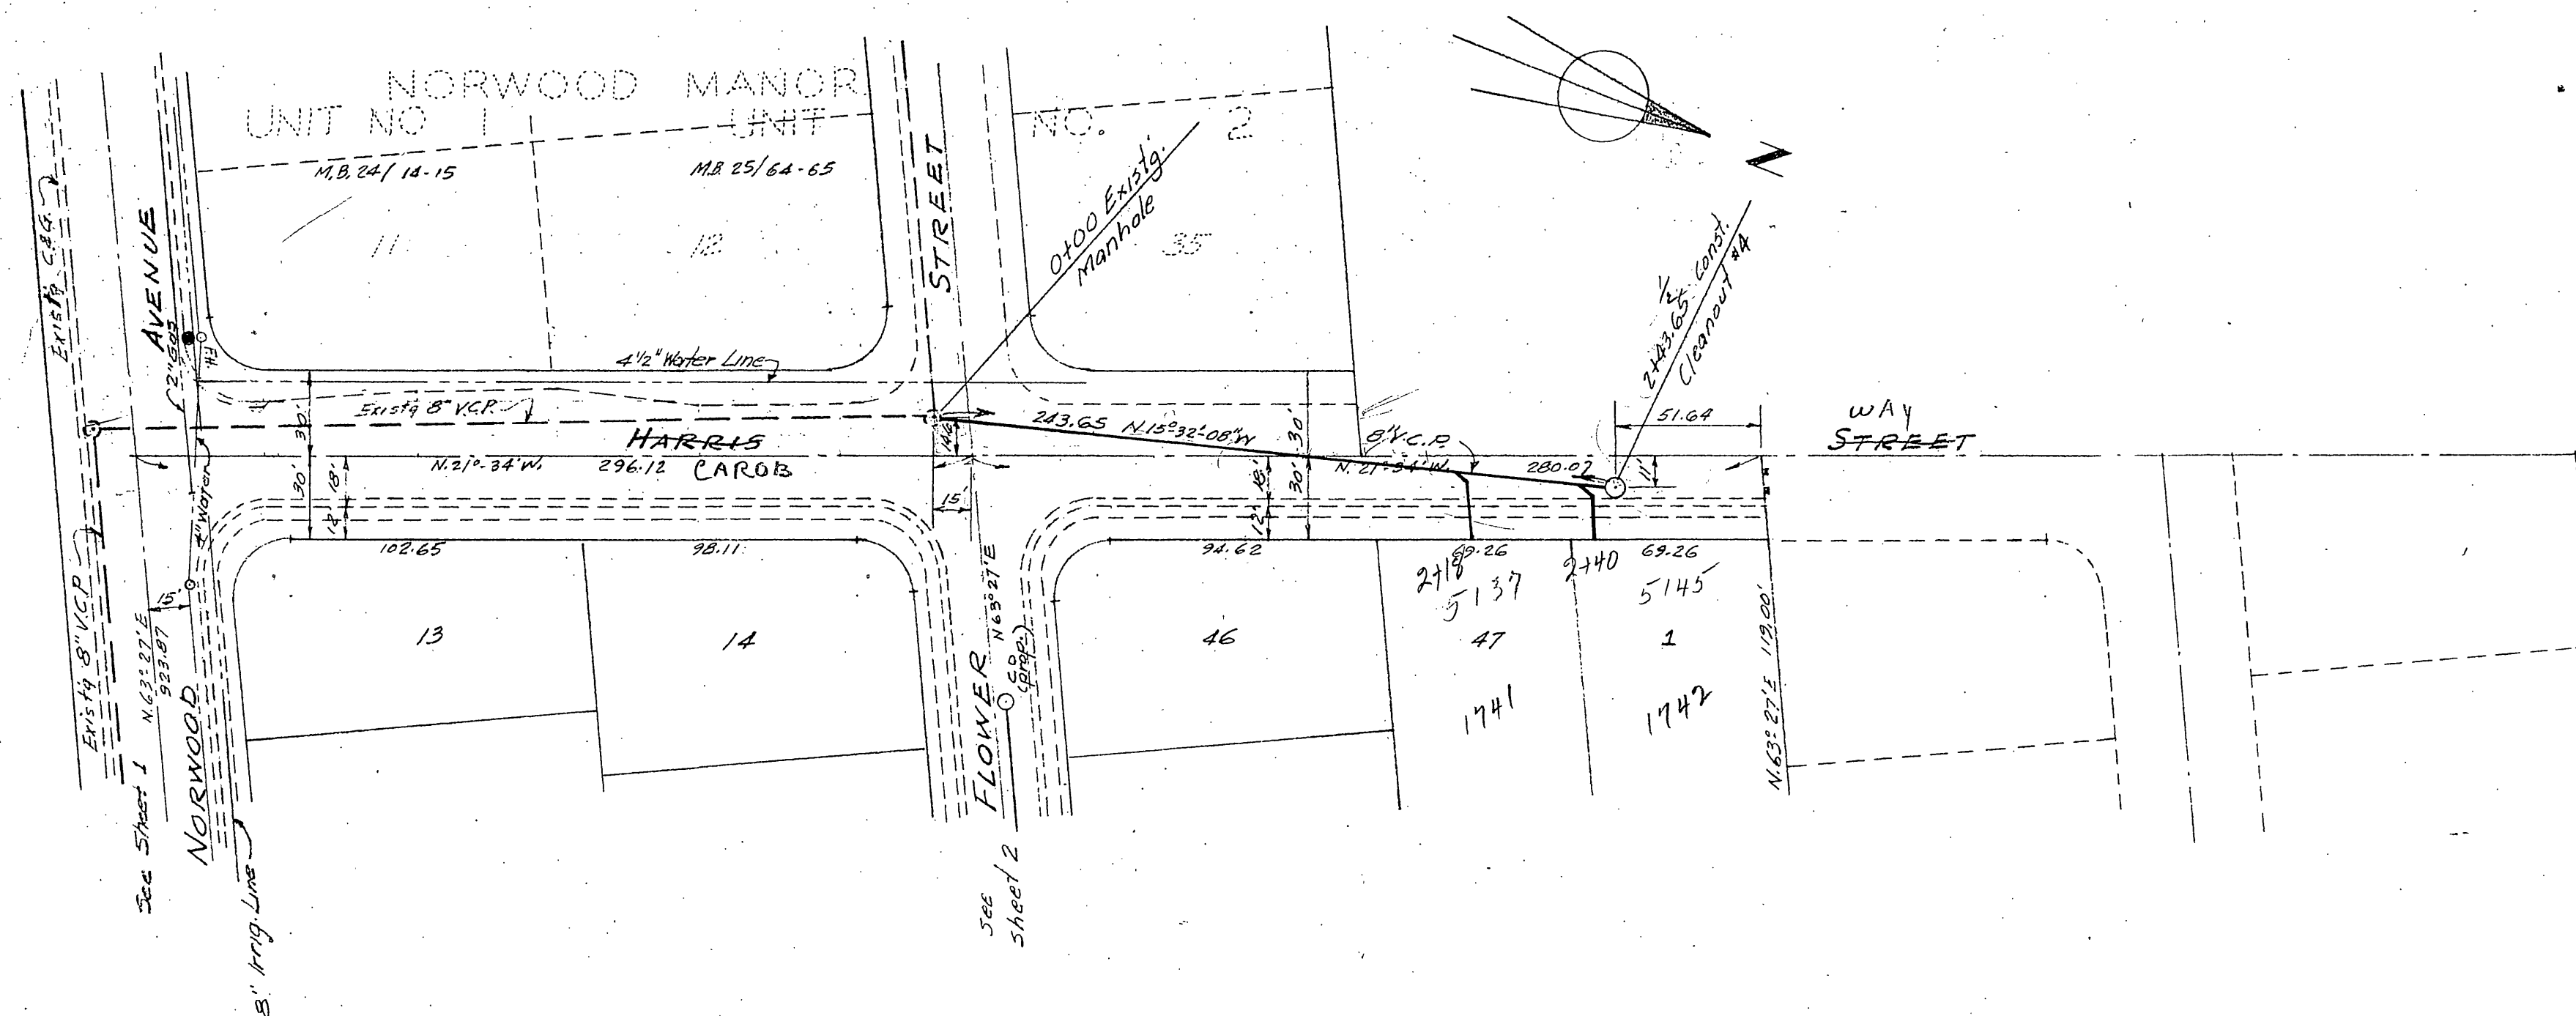


DATE: 5-2-60  
 APPROVED: [Signature]  
 DRAWING: [Signature]

Bench Mark: R.R. Spike in P.P. #333504-M NW Cor.  
 Rindge Rd. & Norwood Ave.  
 Elev. 753.25 FB 431 R 4

REVISIONS	DATE	BY
MYERSCOUGH SUBDIVISION UNIT No. 1		
SEWER PLAN & PROFILE		
CAROB WAY		
HARRIS STREET		
SCALE 1" = 50'	DATE 5-2-60	W.O. 60-41
DRAWN S.D.	TRACED	SHEET 4
CHECKED	F.B. 431	OF 4 SHEETS
		DWG. NO. 60-41-B
ALBERT A. WEBB ASSOCIATES CIVIL ENGINEERS		
RIVERSIDE	CALIFORNIA	

PROFILE	SURVEYED	DATE
	PLOTTED	BY
	STRUCTURE NOTATIONS CHKD.	
	NO.	

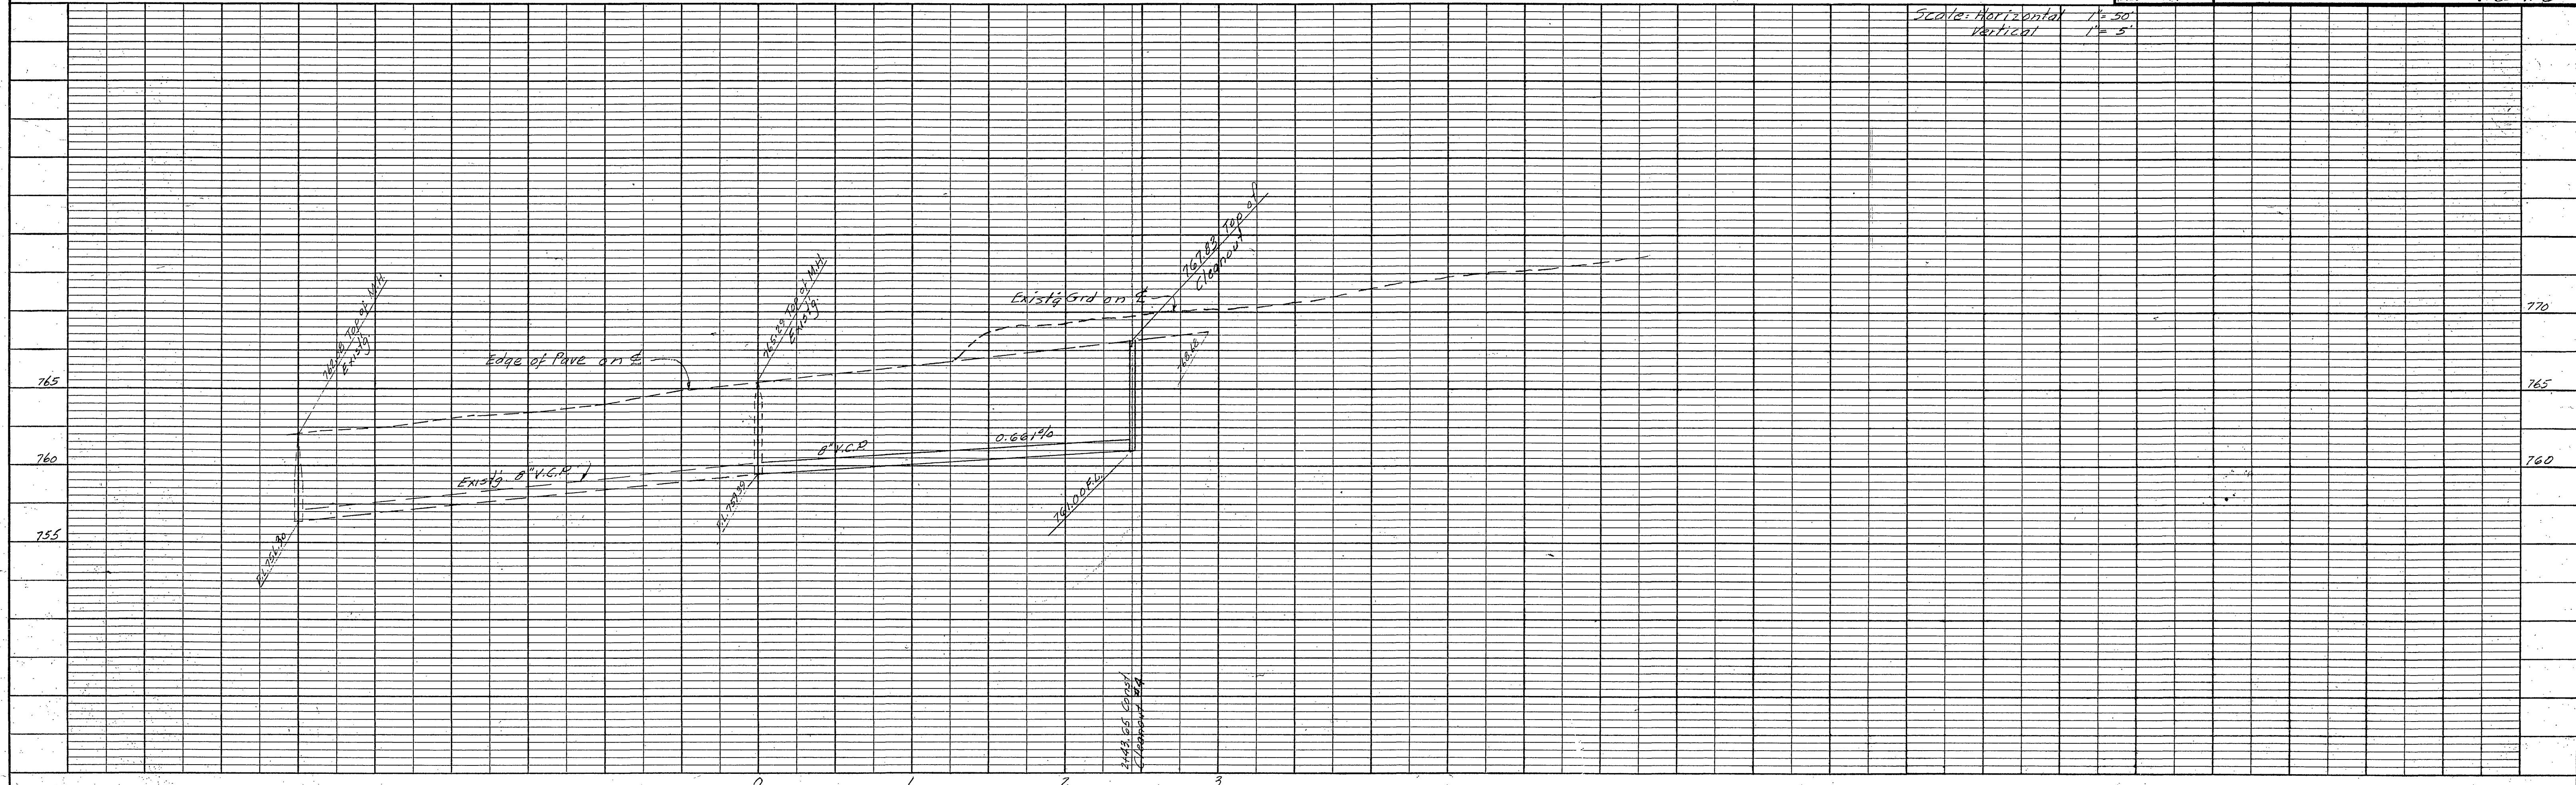

S-473.740-E  
 4084