

RIVERSIDE COUNTY HEALTH DEPARTMENT

FOOD ESTABLISHMENT
TRAILER PARK
MOTEL, APT., HOTEL
DWELLING
COMMERCIAL BUILDING
WATER SOURCE
WATER LINE LAYOUT

SEWAGE DISPOSAL
GAL. SEPTIC TANK
SQ. FT. OF LEACH LINE
SEEPAGE FIT
CONNECTION TO SEWER
SEWER LINE LAYOUT
SWIMMING POOL


This is to Certify that the Riverside County Health Department Approves for Occupancy, Construction or Installation the Item(s) Checked Above.

Date 7-22-59 By J. H. Hawkins

APPROVED June 11 1957
LA SIERRA COMMUNITY SERVICE DISTRICT
BY H. J. Conner President

Subdivision Name & Drawing Number Changed		7-14-59	REC
REVISIONS		DATE	BY
SHARON ESTATES			
SEWER PLAN & PROFILE			
BRANIGAN WAY			
SCALE 1" = 50'	59-66	NO. 55-337	SHEET 1
DATE 2/15/57	ALBERT A. WEBB ASSOCIATES	CIVIL ENGINEERS	
DRAWN JRC	RIVERSIDE CALIFORNIA		
CHECKED	OF 1 SHEETS		
F. B. 333/61	DWG. NO. 55-268		

PROFILE
Vertical scale 1" = 5'

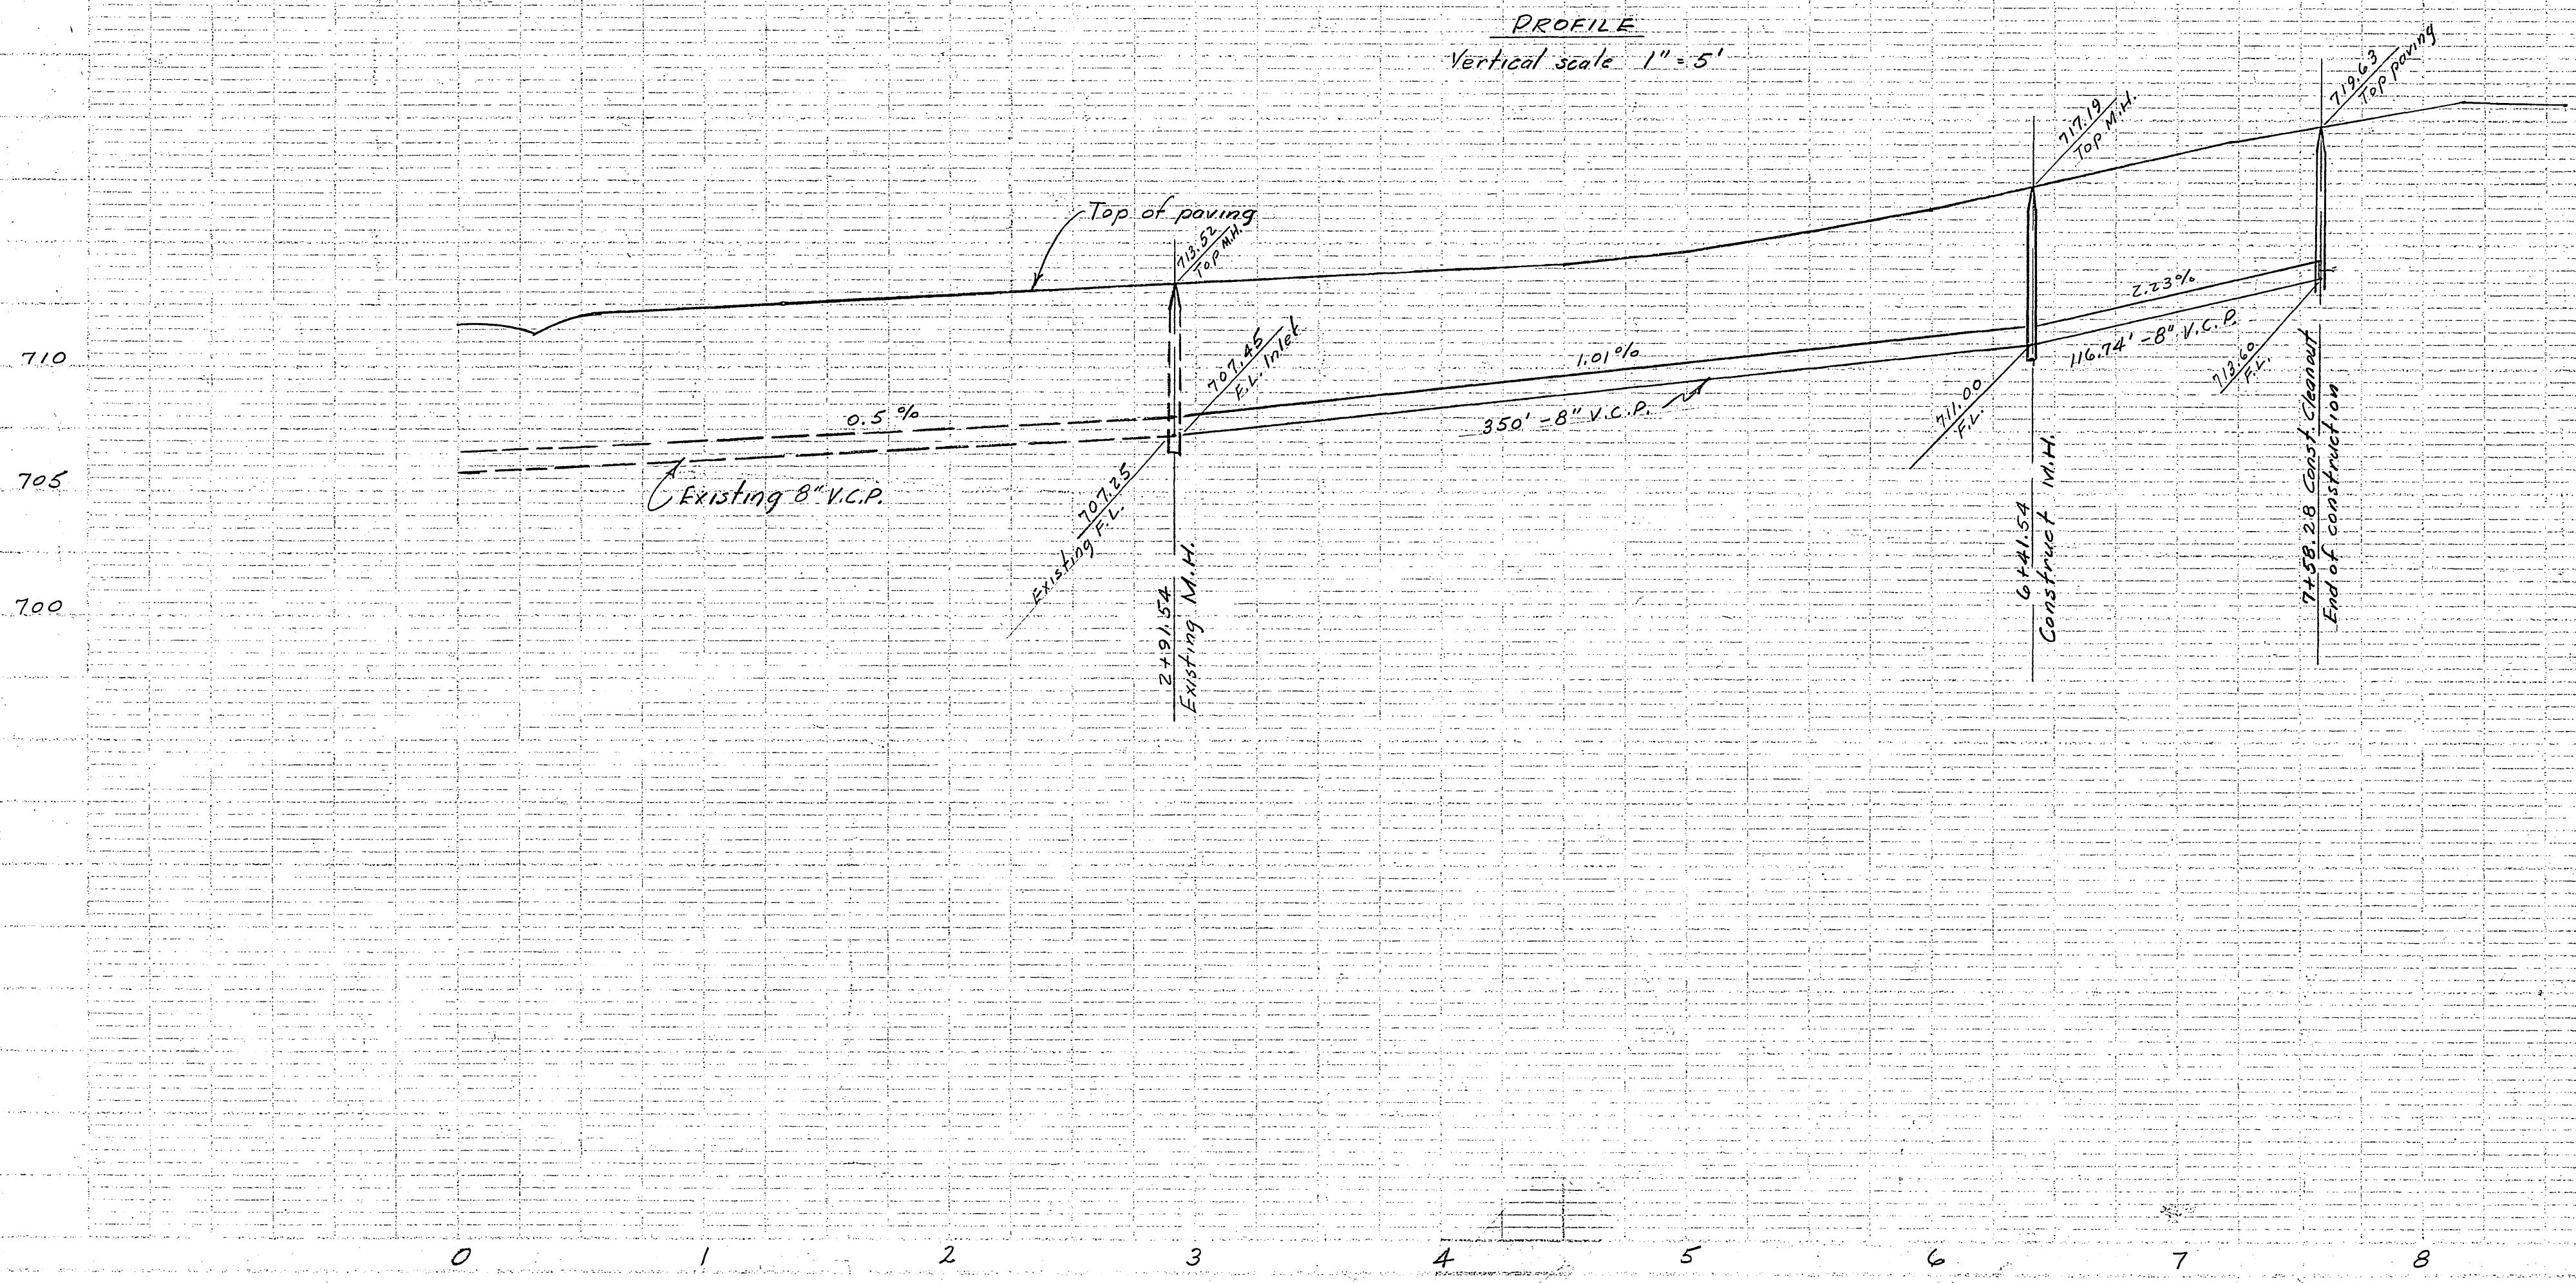

BENCH MARK 50' IN 5" P.P. FROM HOLE AVE. ON MOBLEY
#607484-E ELEV. 713.13

ESTIMATE OF QUANTITIES

8" V.C.P. 467 LIN. FT.
4" V.C.P. HOUSE CONNECTIONS 313 LIN. FT.
STD. MANHOLE 1 60"
CLEANOUT 1 60"
HOUSE CONNECTION STATIONING AT SEWER LINE TO ENTER LOTS ABOUT 10' FROM LOWER LOT LINES.
HOUSE CONNECTIONS TO HAVE TEMPORARY PLUG AT LOT LINE TO BE REMOVED WHEN SYSTEM IS IN OPERATION.

PROPERTY OF
COUNTY OF RIVERSIDE
Office of the Road Commissioner