

Return to Service District


CASTLE

HOMES


PORTION
LA SIERRA

OF BLOCK 6
HEIGHTS

TYLER

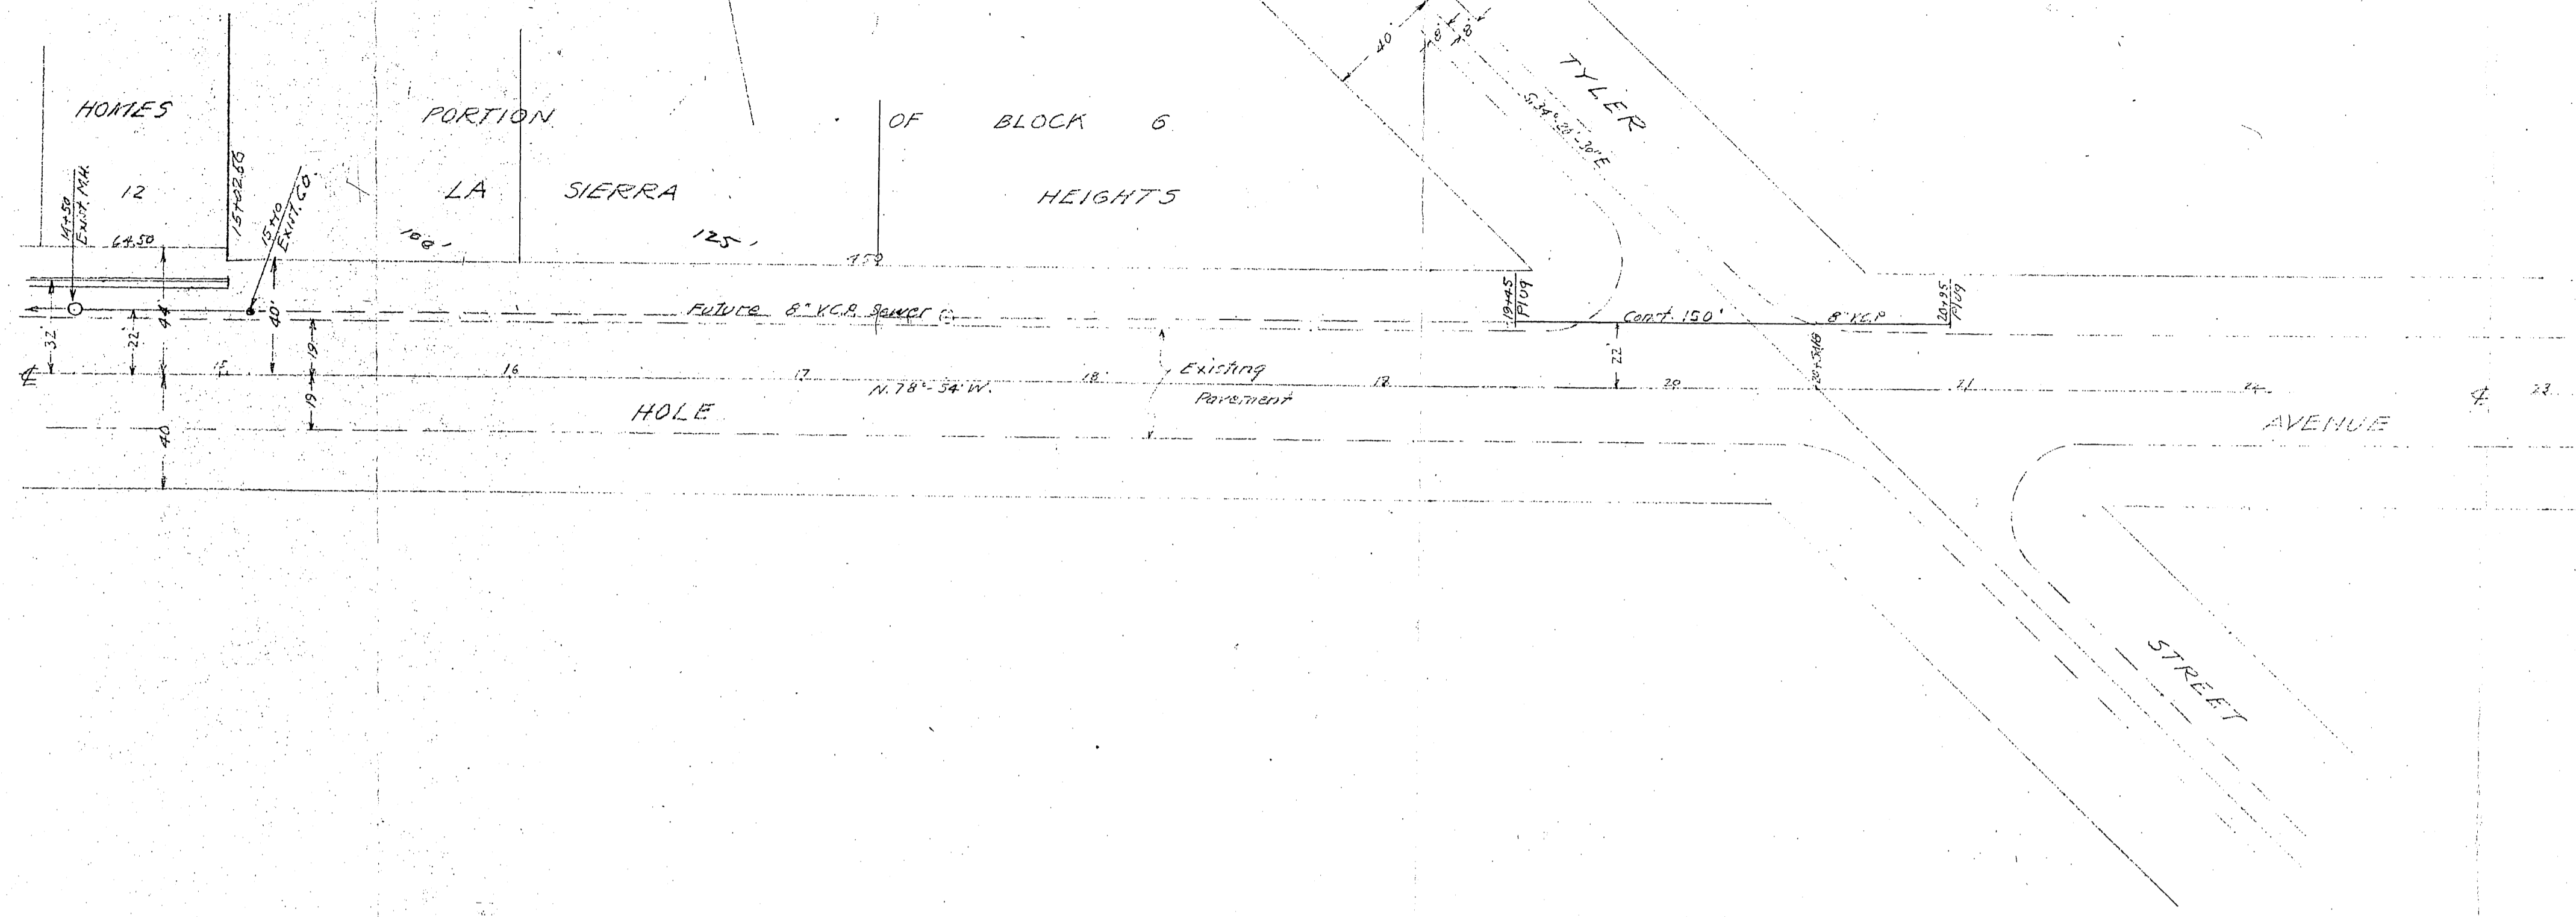

14 15 16 17 18 19 20 21 22

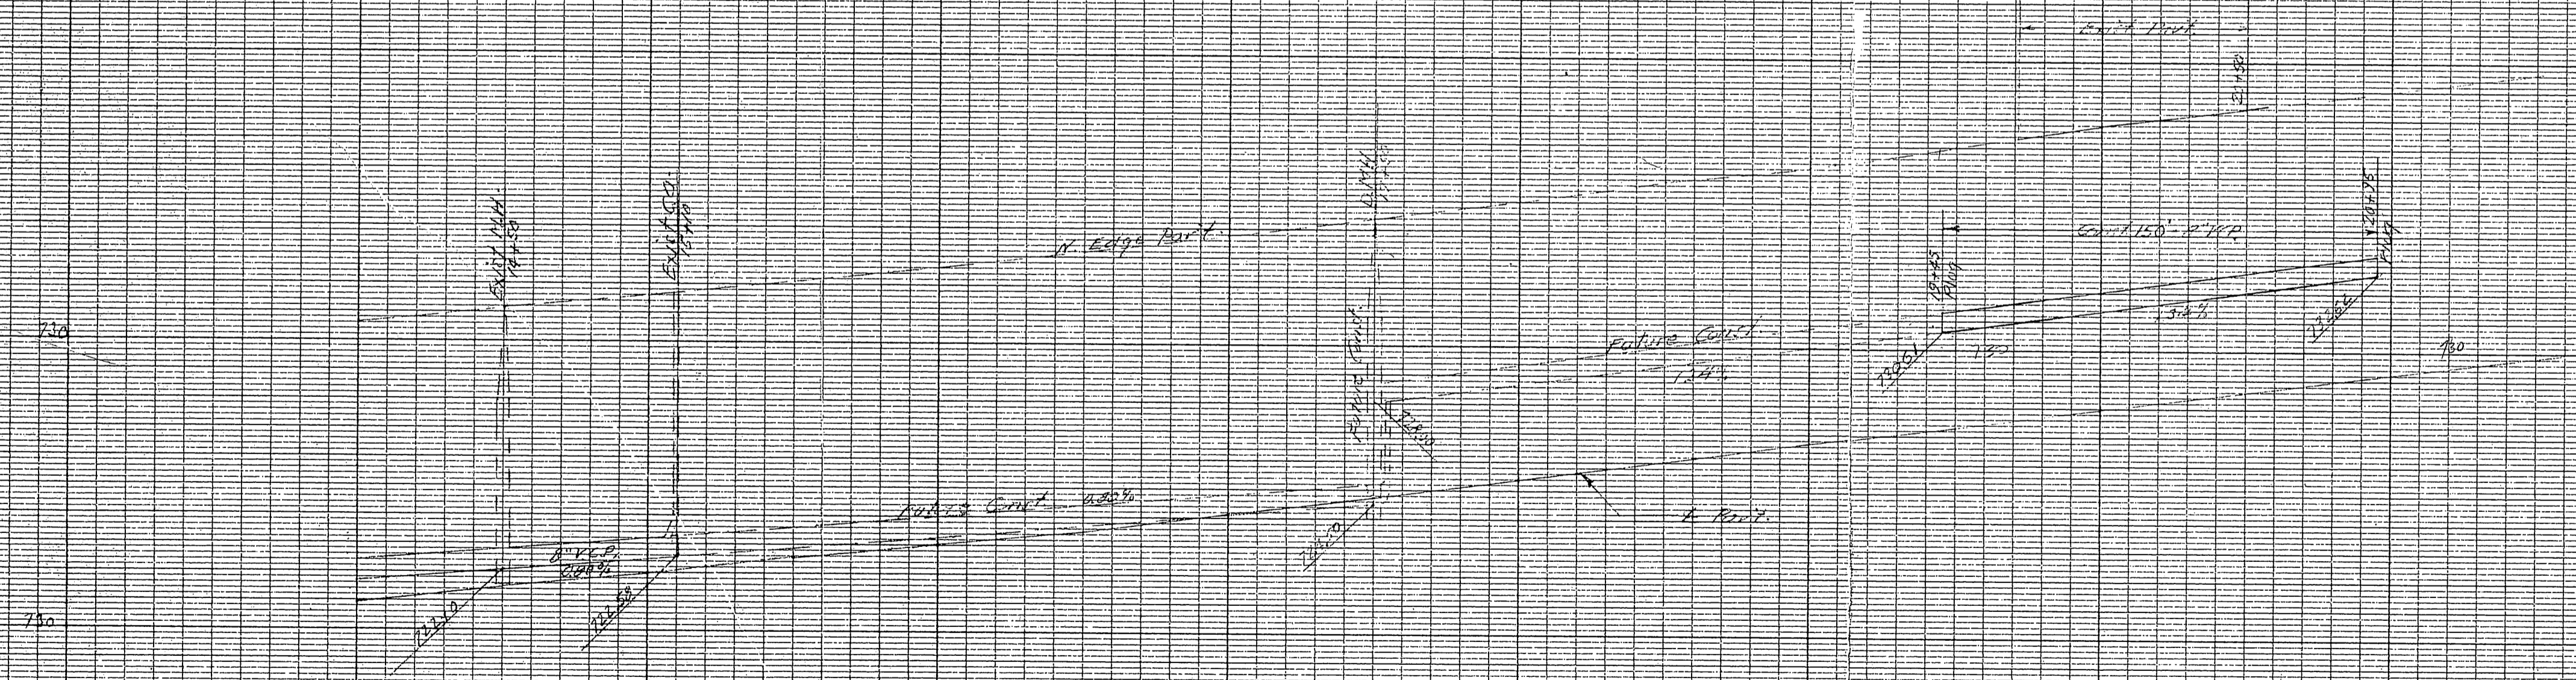

8" x 12" concrete curb on bottom slope
12" concrete curb on top slope
2" x 4" concrete curb on top slope

PLAN AND PROFILE
PROPOSED SEWER
IN
HOLE AVENUE
AND
LA SIERRA

COMMUNITY SERVICES DISTRICT

APPROVED BY: [Signature] DATE: 10/10/57
FOR THE DISTRICT ENGINEER

APPROVED BY: [Signature] DATE: 10/10/57
FOR THE DISTRICT ENGINEER

CLEARPRINT, PROFILE PLAN PLATE A
CLEARPRINT PAPER CO.
MADE IN U.S.A.

CLEARPRINT, PROFILE PLAN PLATE A
CLEARPRINT PAPER CO.
MADE IN U.S.A.

CLEARPRINT, PROFILE PLAN PLATE A
CLEARPRINT PAPER CO.
MADE IN U.S.A.

S-514

Robin E. Davidson