


B.M. 777.99 VS 777.95 NAIL S.E. COR.
CB. RET. MILL & MAGNOLIA.

F.B. 509-61
589-1
601-40

SCALES: HOR. 1" = 50'
VERT. 1" = 5'

DATE	3/1/77
PROJECT	SEWER
NO. OF SHEETS	3
NO. OF THIS SHEET	1
NO. OF SHEETS	3
NO. OF THIS SHEET	1

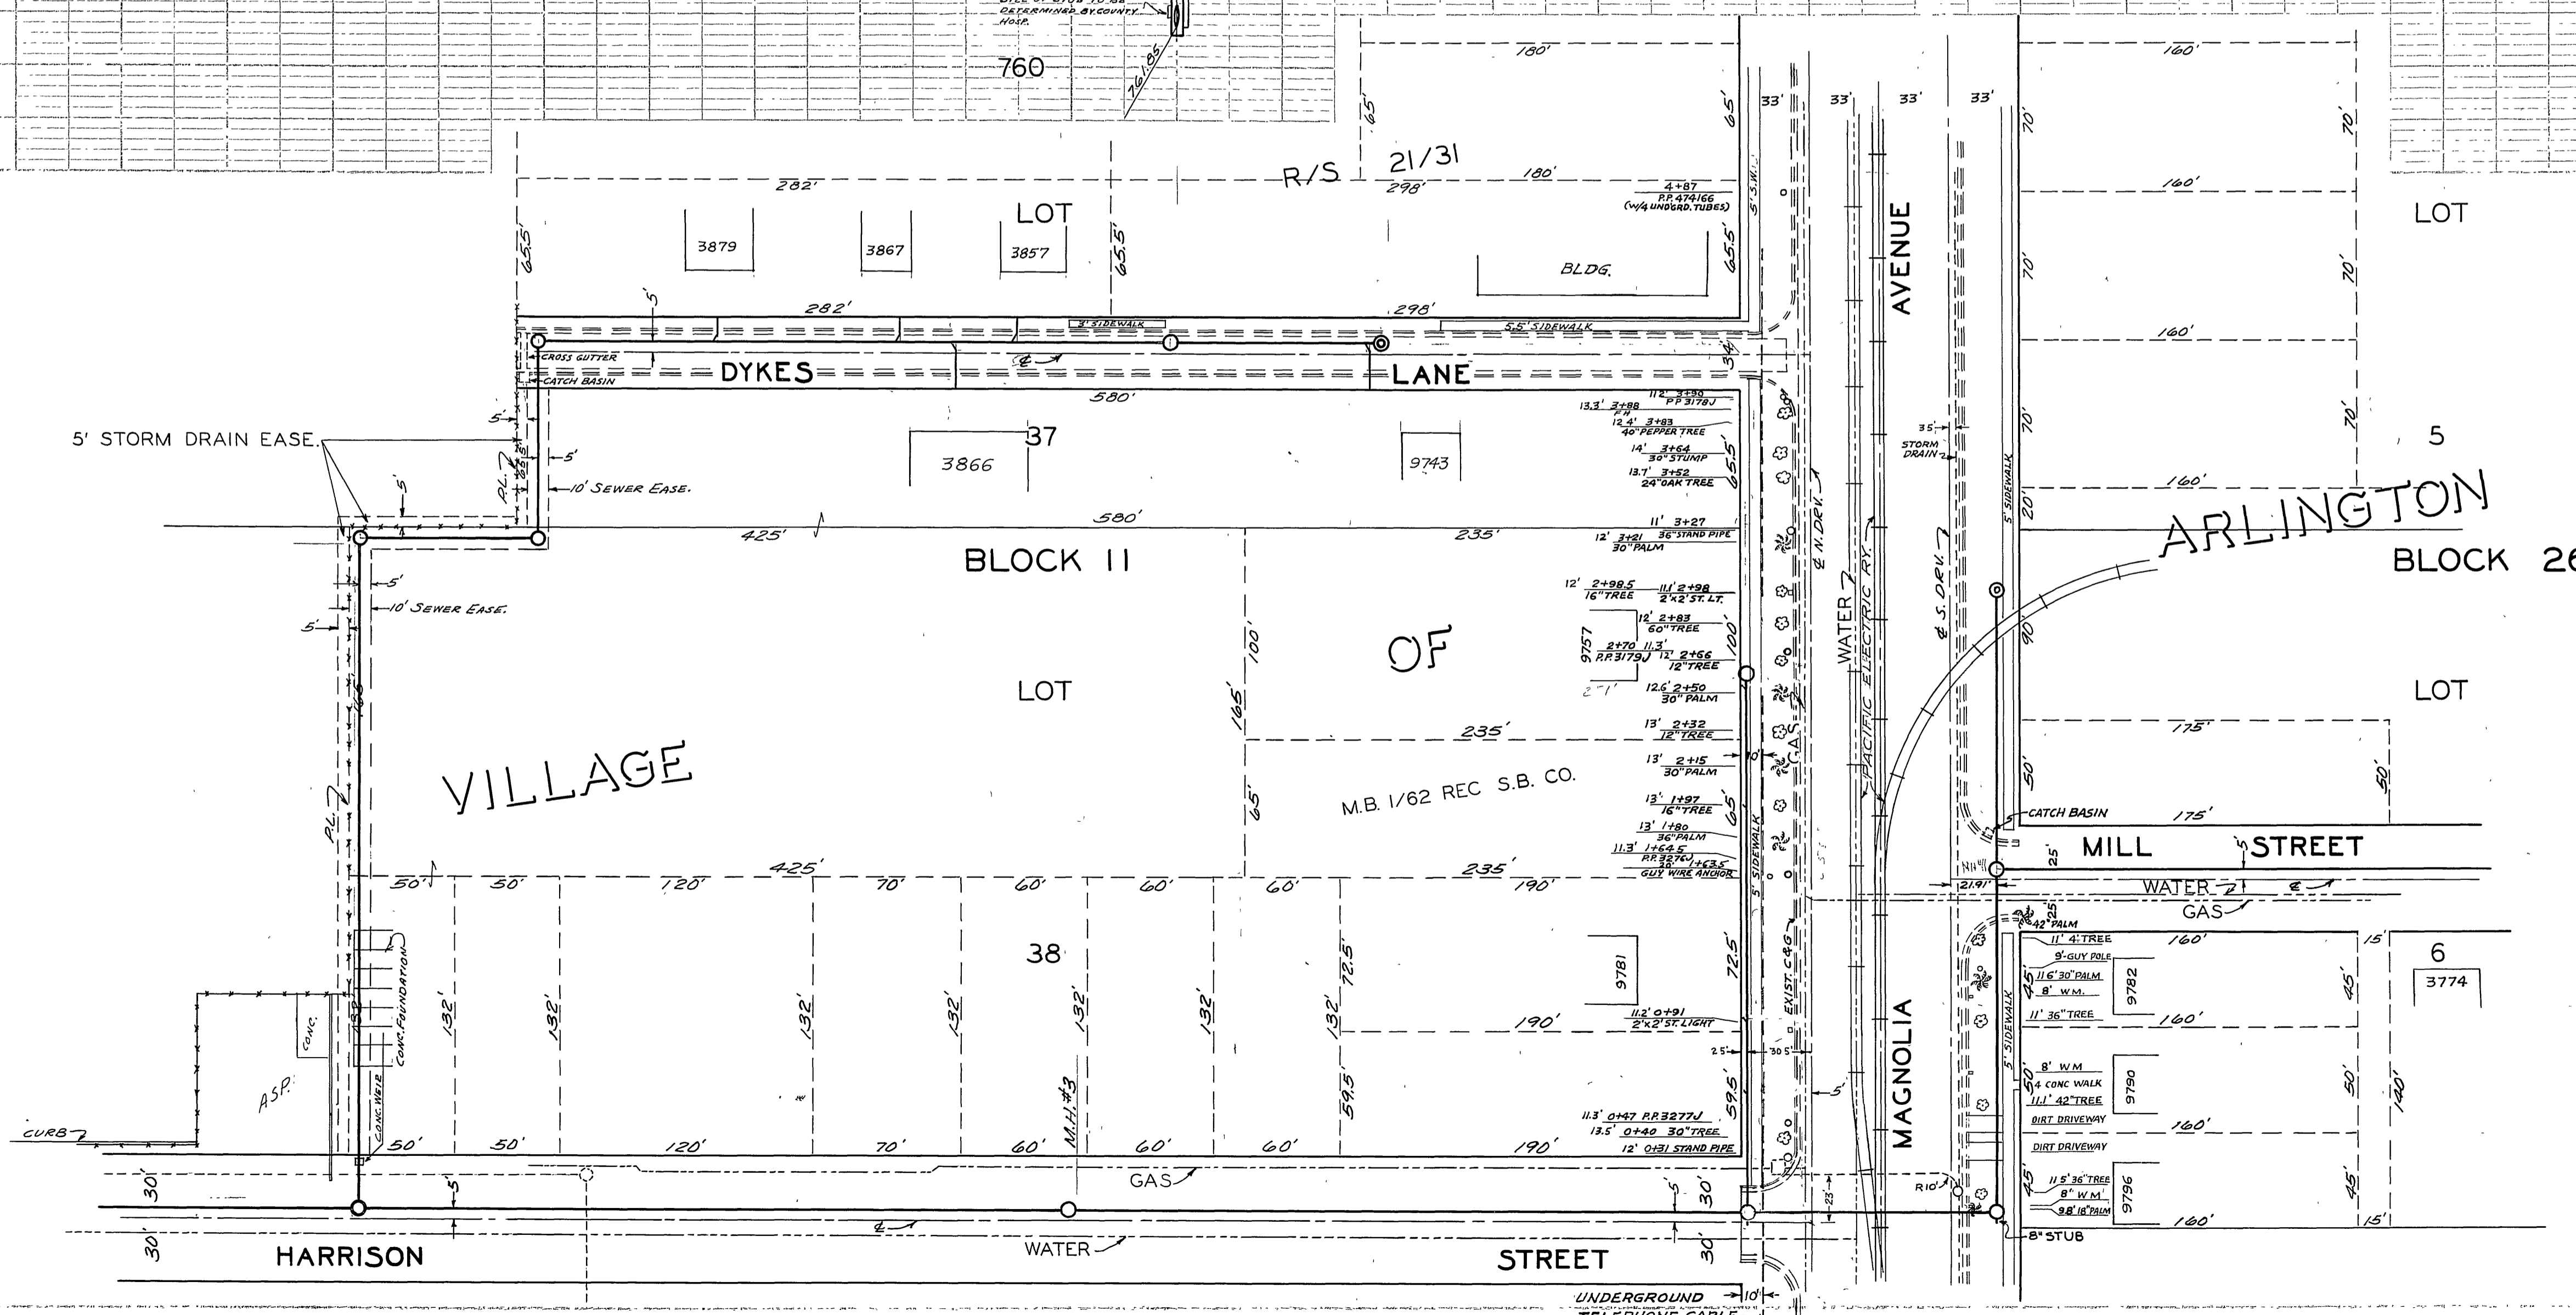

not constructed

SCALE: N 1" = 50'

NOTE: LOCATE WYES & LATERALS IN FIELD

REVISIONS		CITY OF RIVERSIDE CALIFORNIA DEPARTMENT OF PUBLIC WORKS
MARK	DATE	

DESIGNED BY *CW* CHECKED BY *H.H.* APPROVED BY _____
 DRAWN BY *CW-H.B.* DIRECTOR OF PUBLIC WORKS
 RECOMMENDED BY _____ ASSIST. CITY ENGINEER

S-51B

SHEET 1 OF 1