



Note:
Vary height of Supports to meet existing V.C. Sewer Line. Vary alignment to meet existing V.C. Sewer Line.

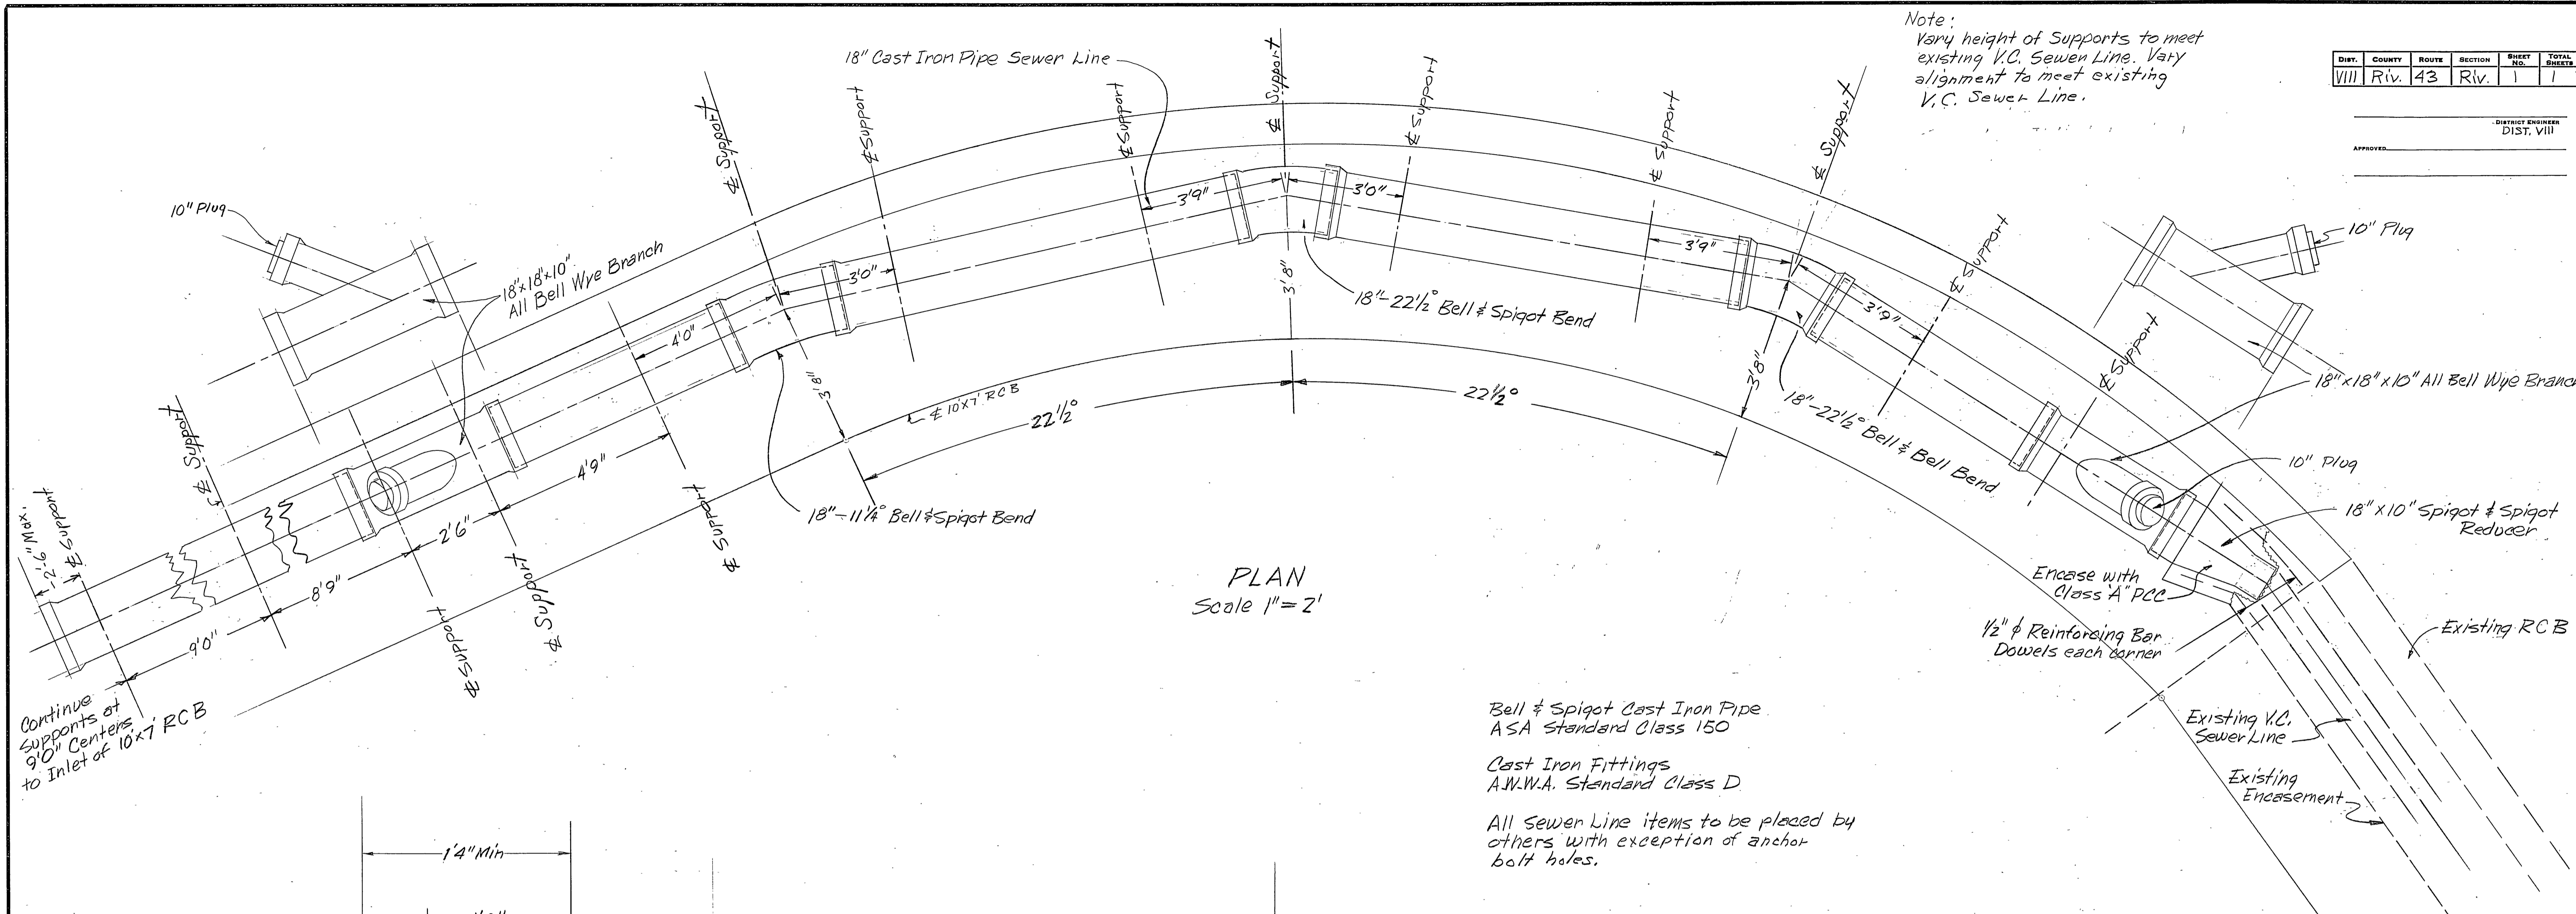

PLAN
Scale 1" = 2'

Bell & Spigot Cast Iron Pipe
ASA Standard Class 150
Cast Iron Fittings
A.W.W.A. Standard Class D
All sewer line items to be placed by others with exception of anchor bolt holes.

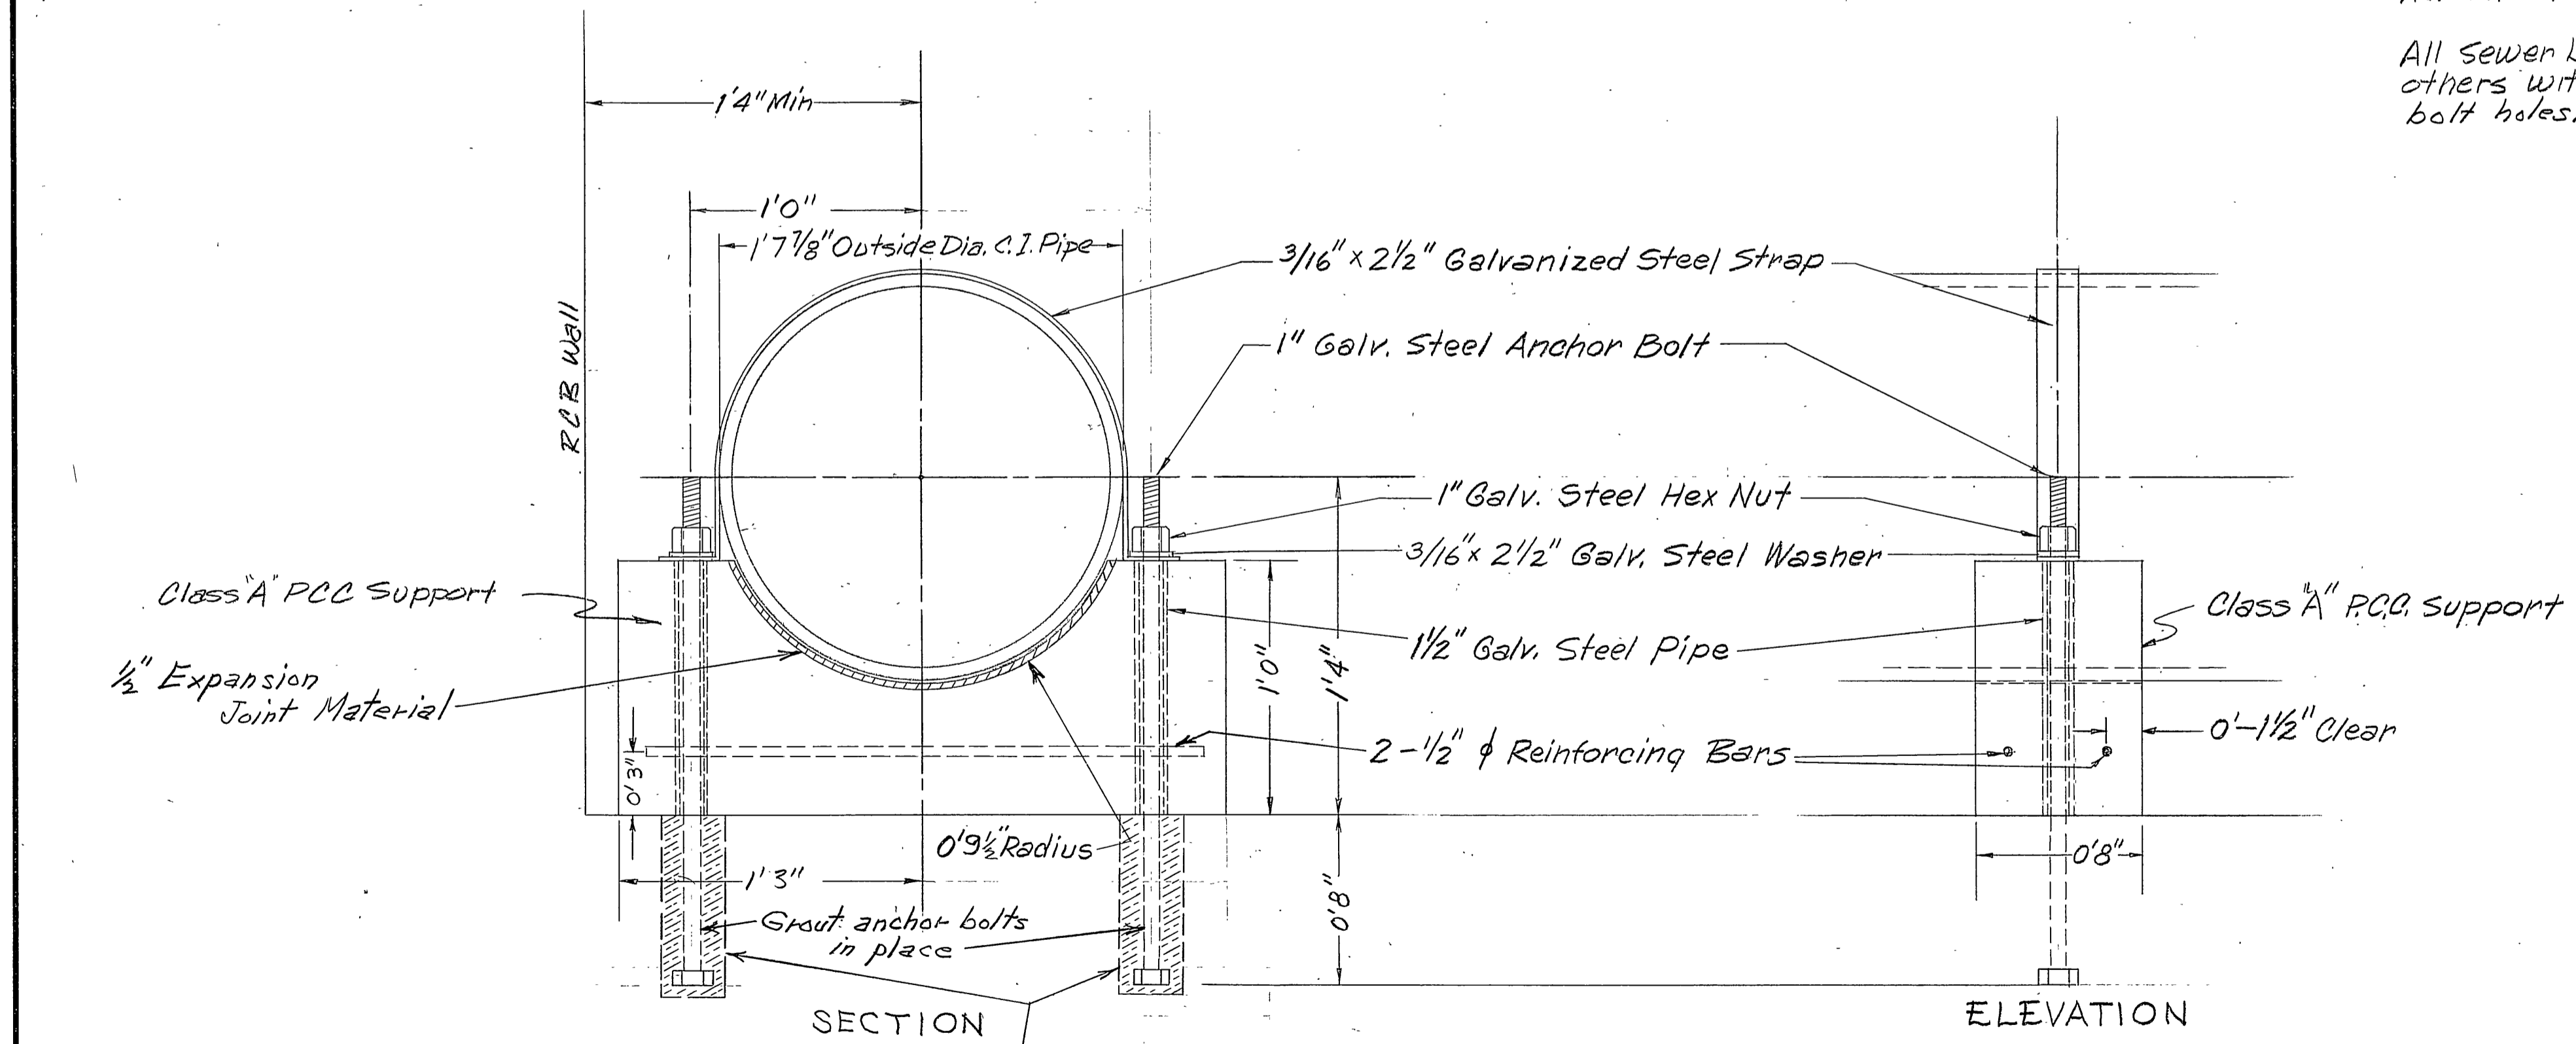

PIPE SUPPORT DETAIL
No Scale

Note:
Bituminous coating to be applied to all exposed Galvanized surfaces

3" holes for anchor bolts to be left in bottom deck of R.C.B.

SEWER LINE DETAILS
Station 340+47
Scale as shown

DATE 5-56
NAME
Checked LEE S-56
Checked METZEL S-56
Checked KORN S-56