


PROPERTY OF  
CITY OF RIVERSIDE  
CITY ENGINEERING DEPT.

PROPERTY OF  
CITY OF RIVERSIDE  
CITY ENGINEERING DEPT.

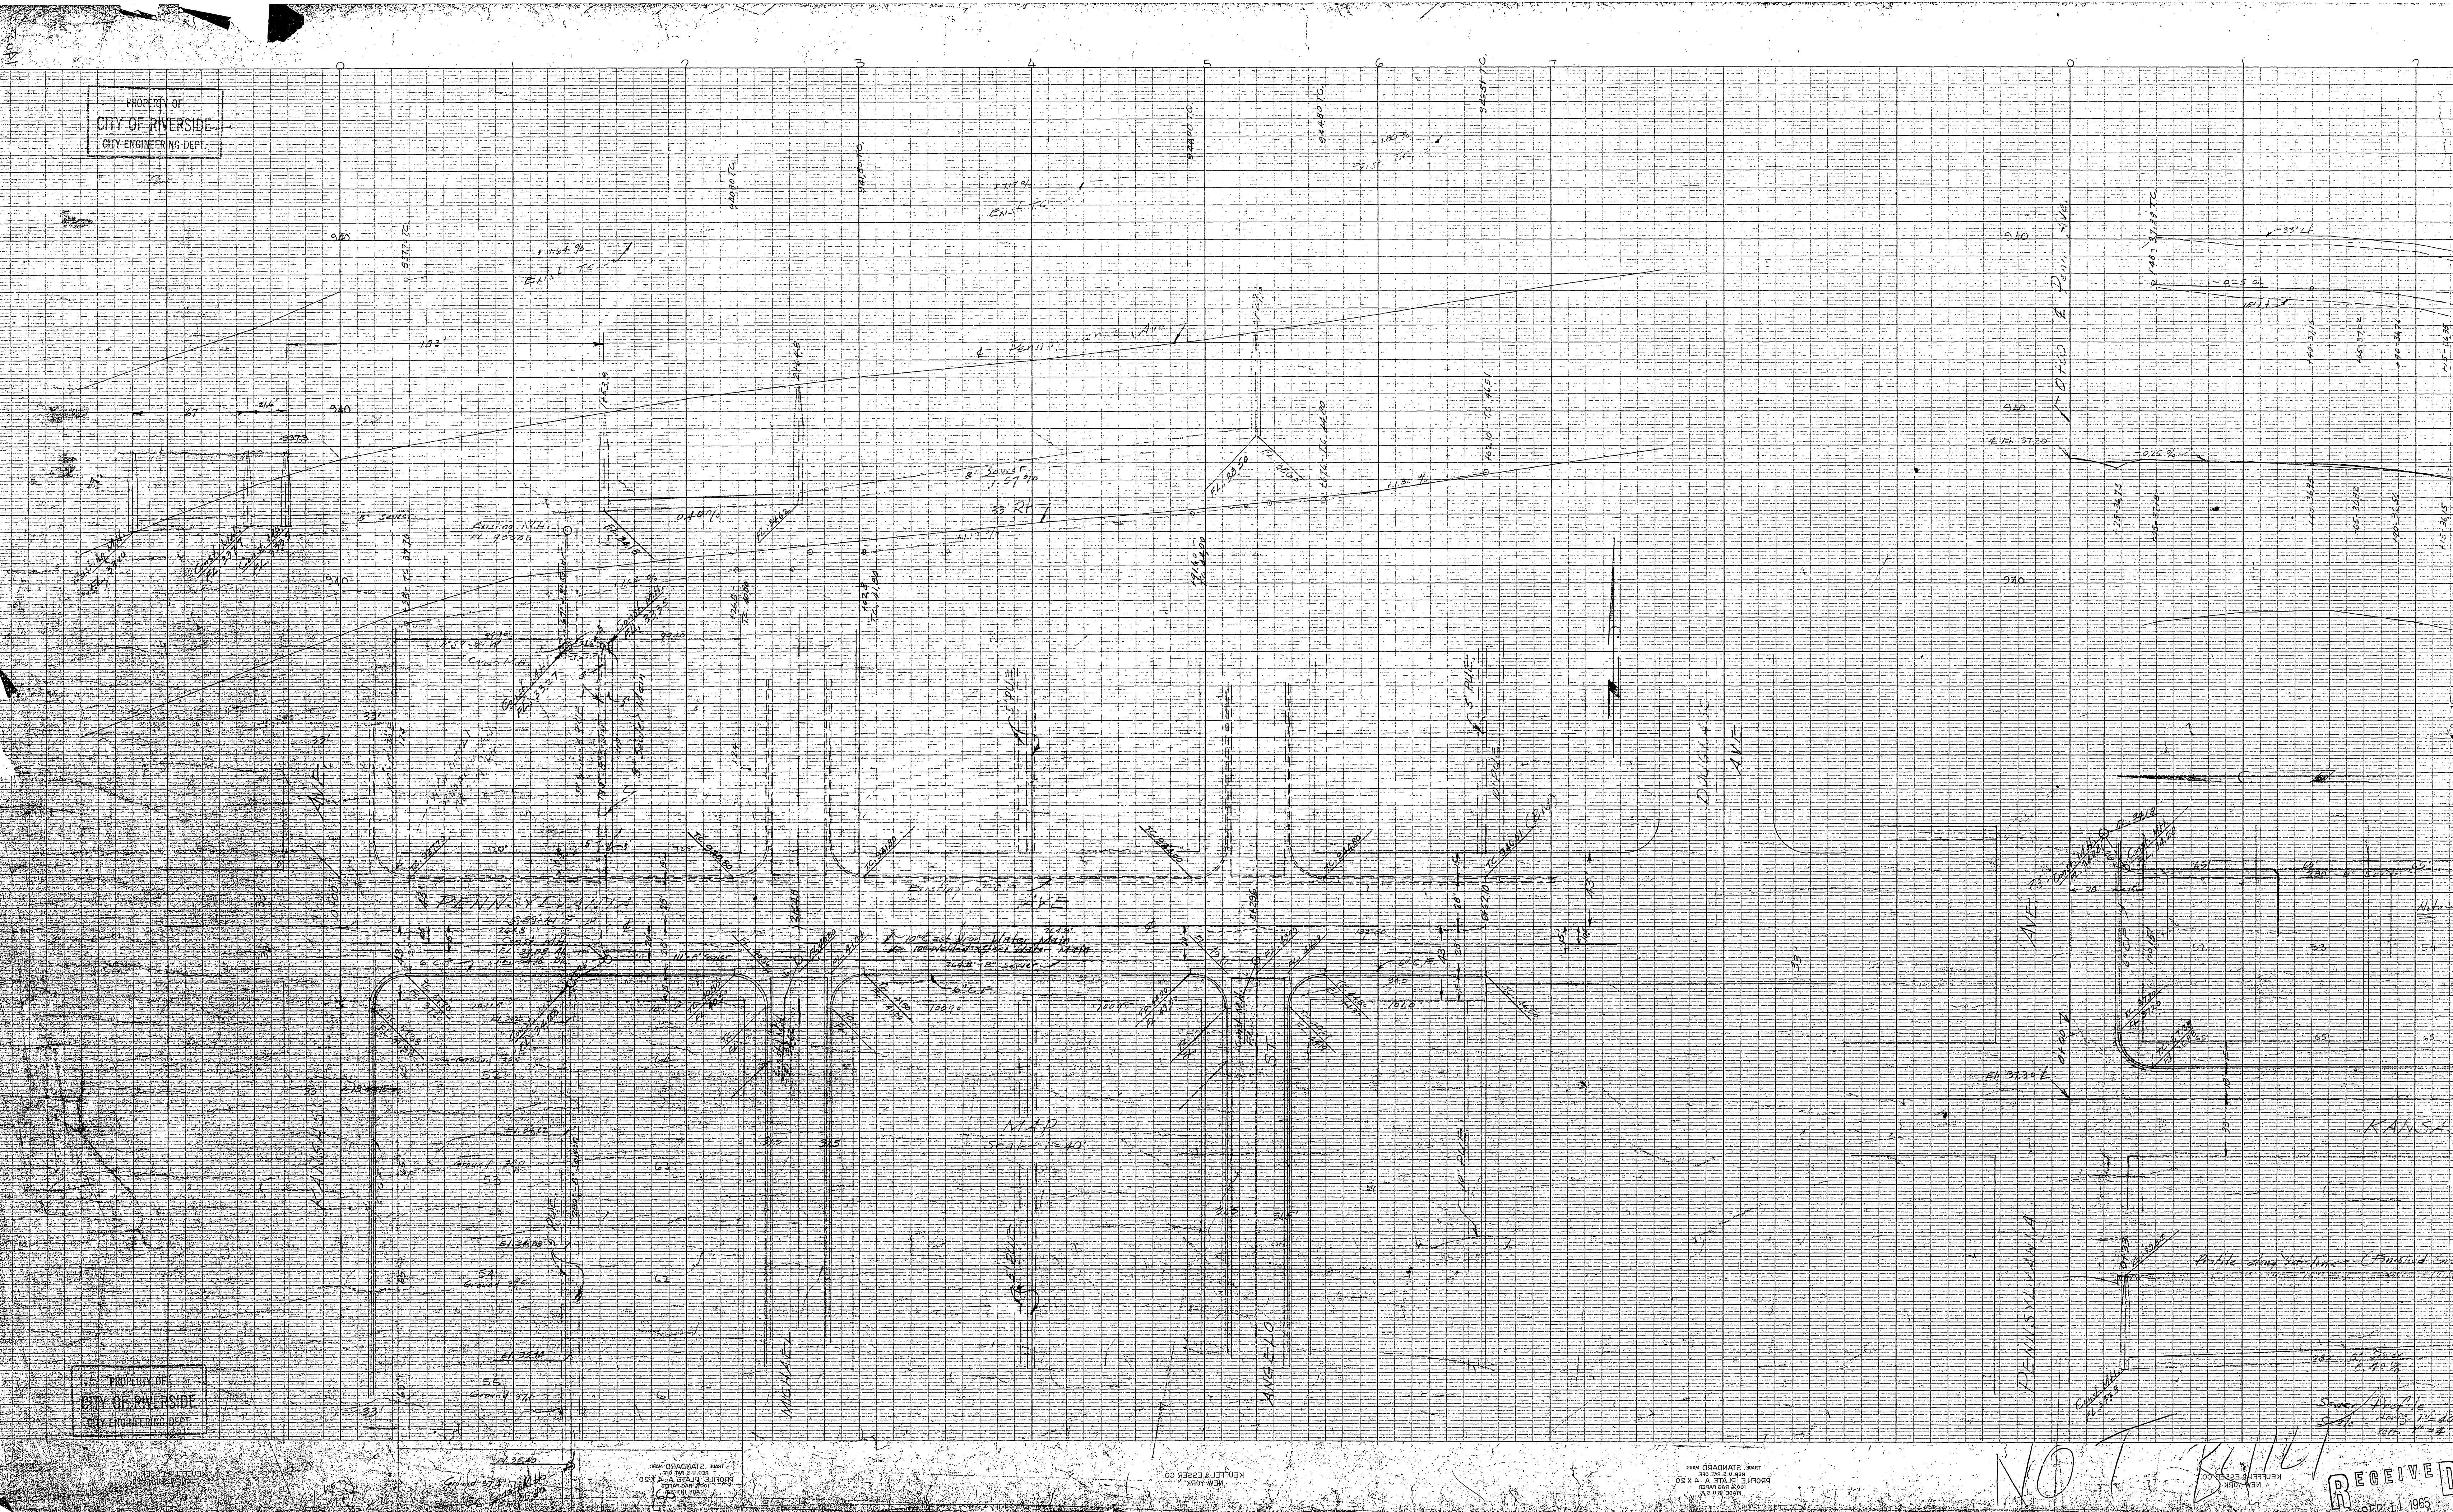

MAP  
Scale 1"=40'

NO T. BUILT  
RECEIVED  
SEP 11 1965  
DEPT. OF PUBLIC WORKS

SHT. 1 of 3

S-644



PROPERTY OF  
CITY OF RIVERSIDE  
CITY ENGINEERING DEPT.


SAFETY GROUP - GORD R. FULTON GROUP

Approved 1/17/1954	Approved 1/17/1954
1/16/1954	Jan 8 1954
High Level City Engineer	CITY ENGINEER

SHT. 2 OF 3

S-644


RECEIVED  
SEP 14 1965  
DEPT. OF PUBLIC WORKS

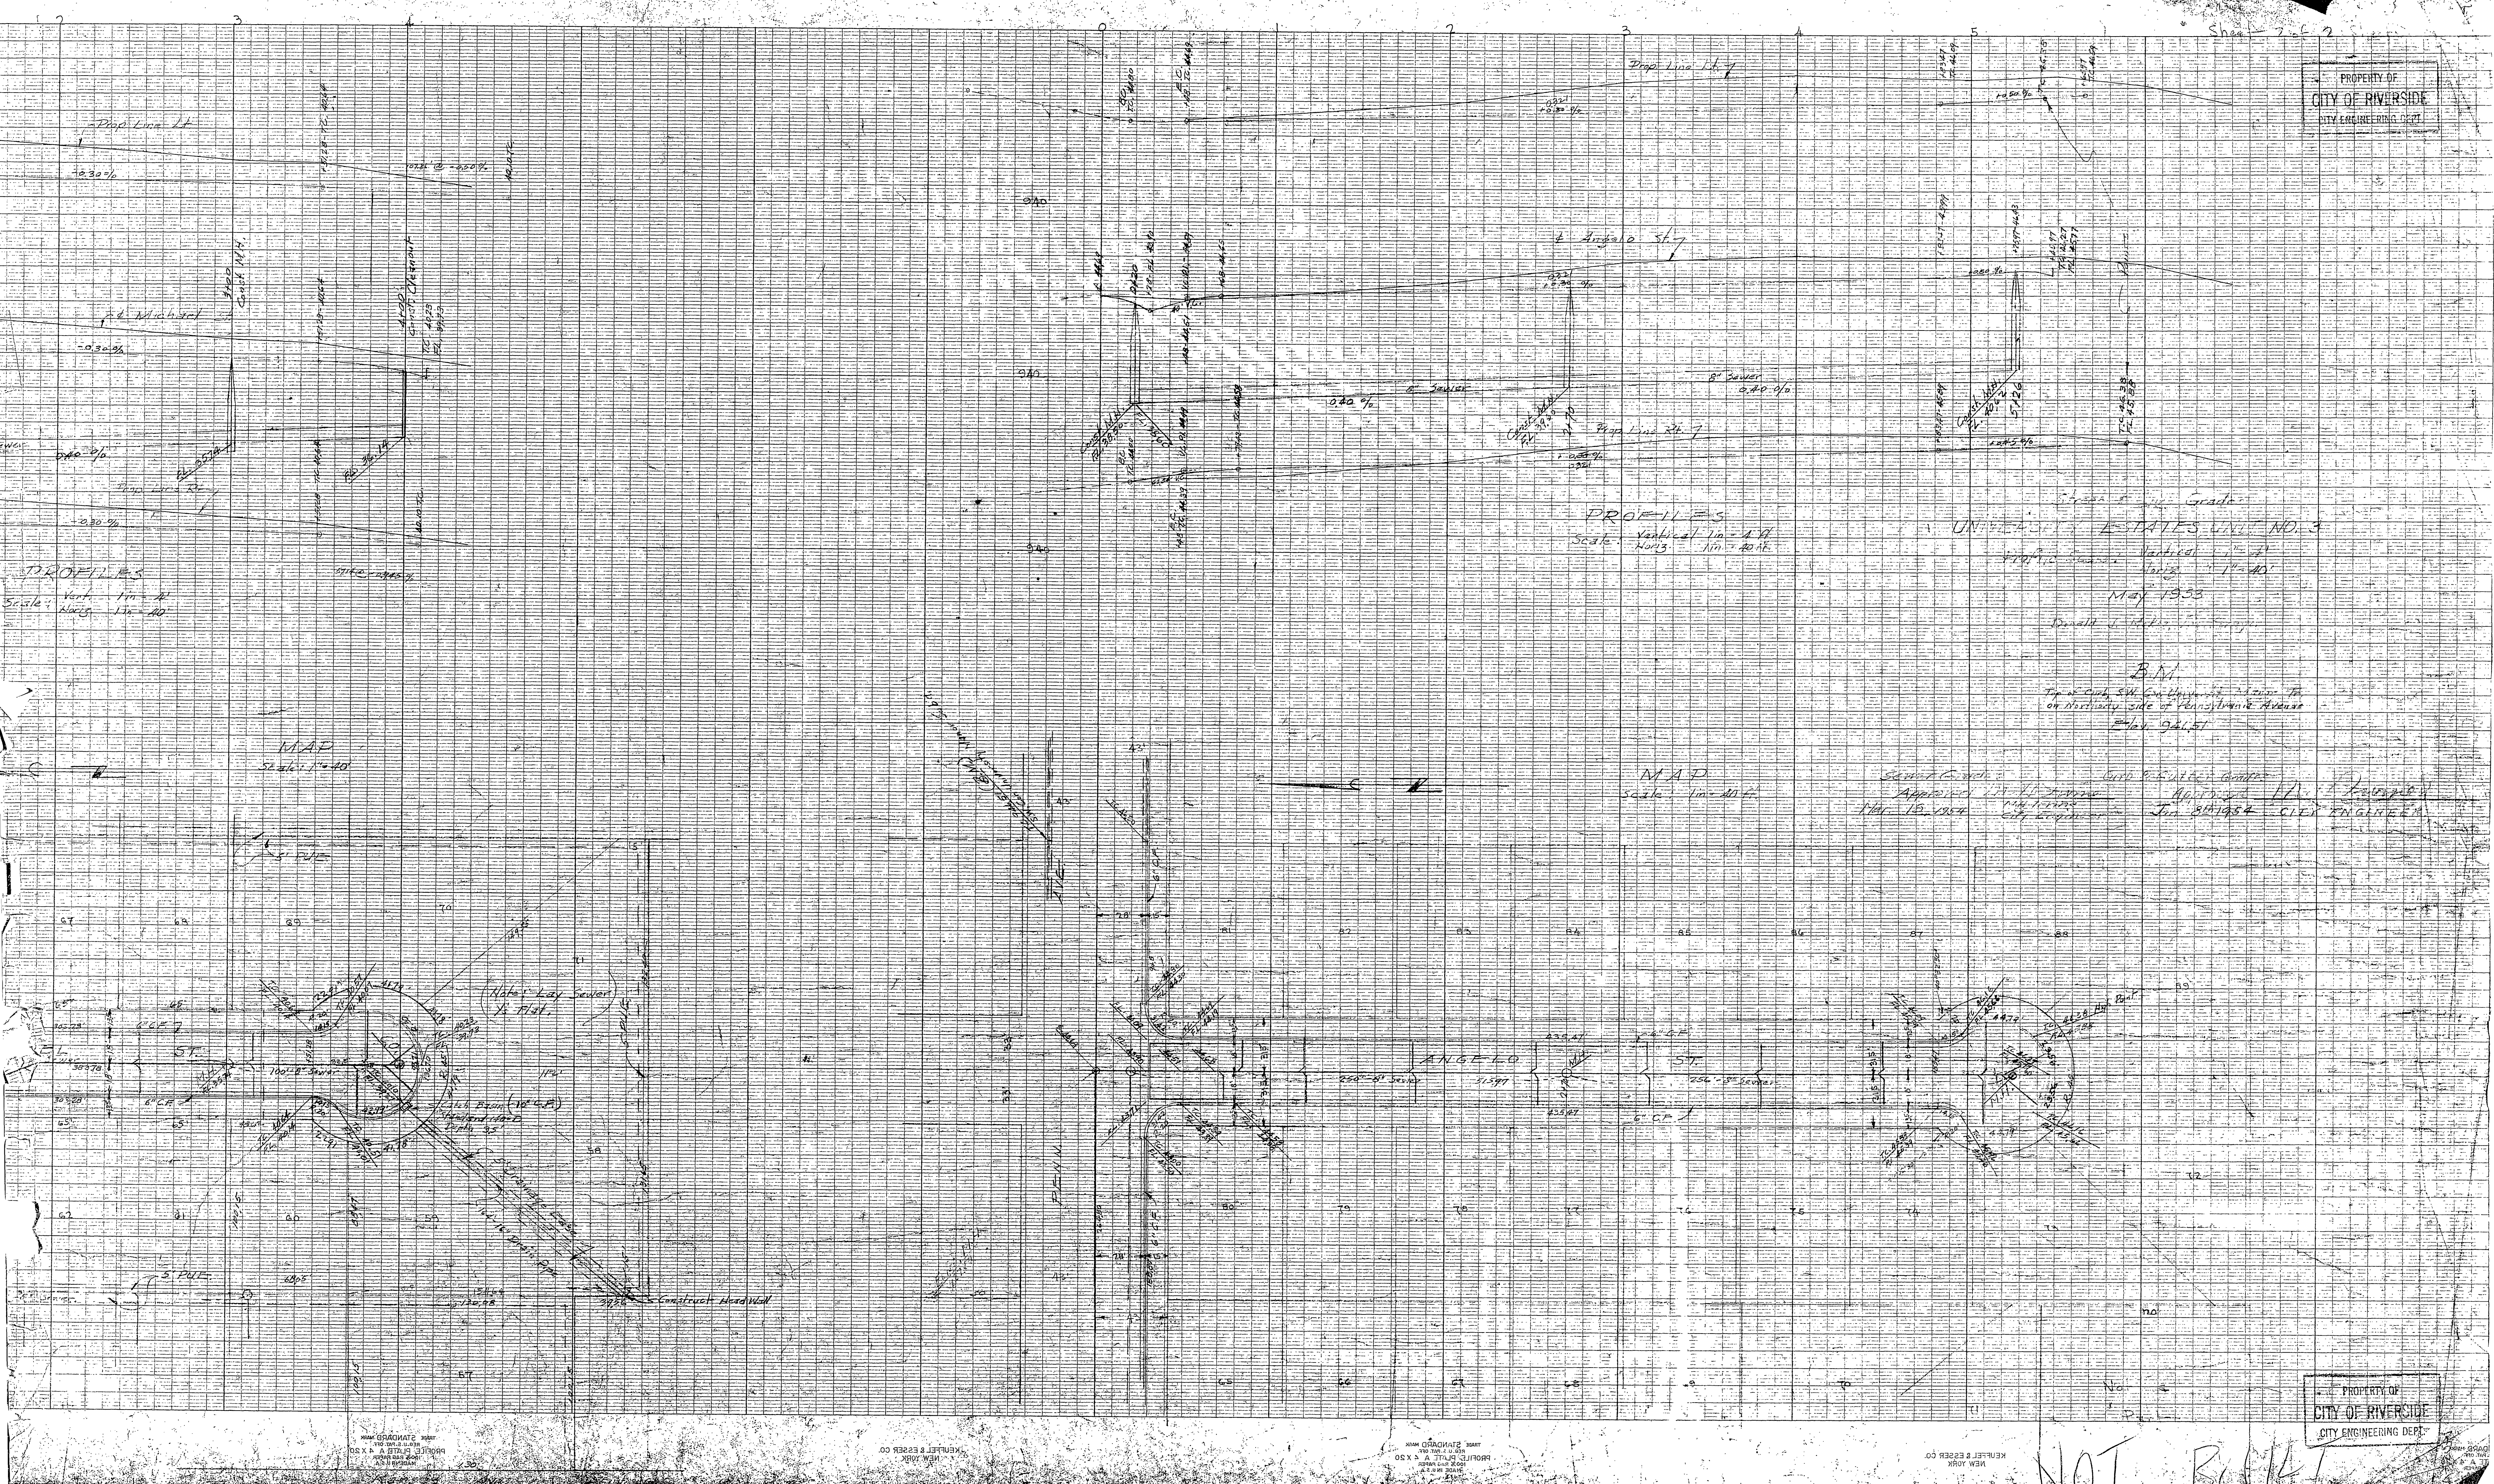




1002-4

PROPERTY OF  
CITY OF RIVERSIDE  
CITY ENGINEERING DEPT.

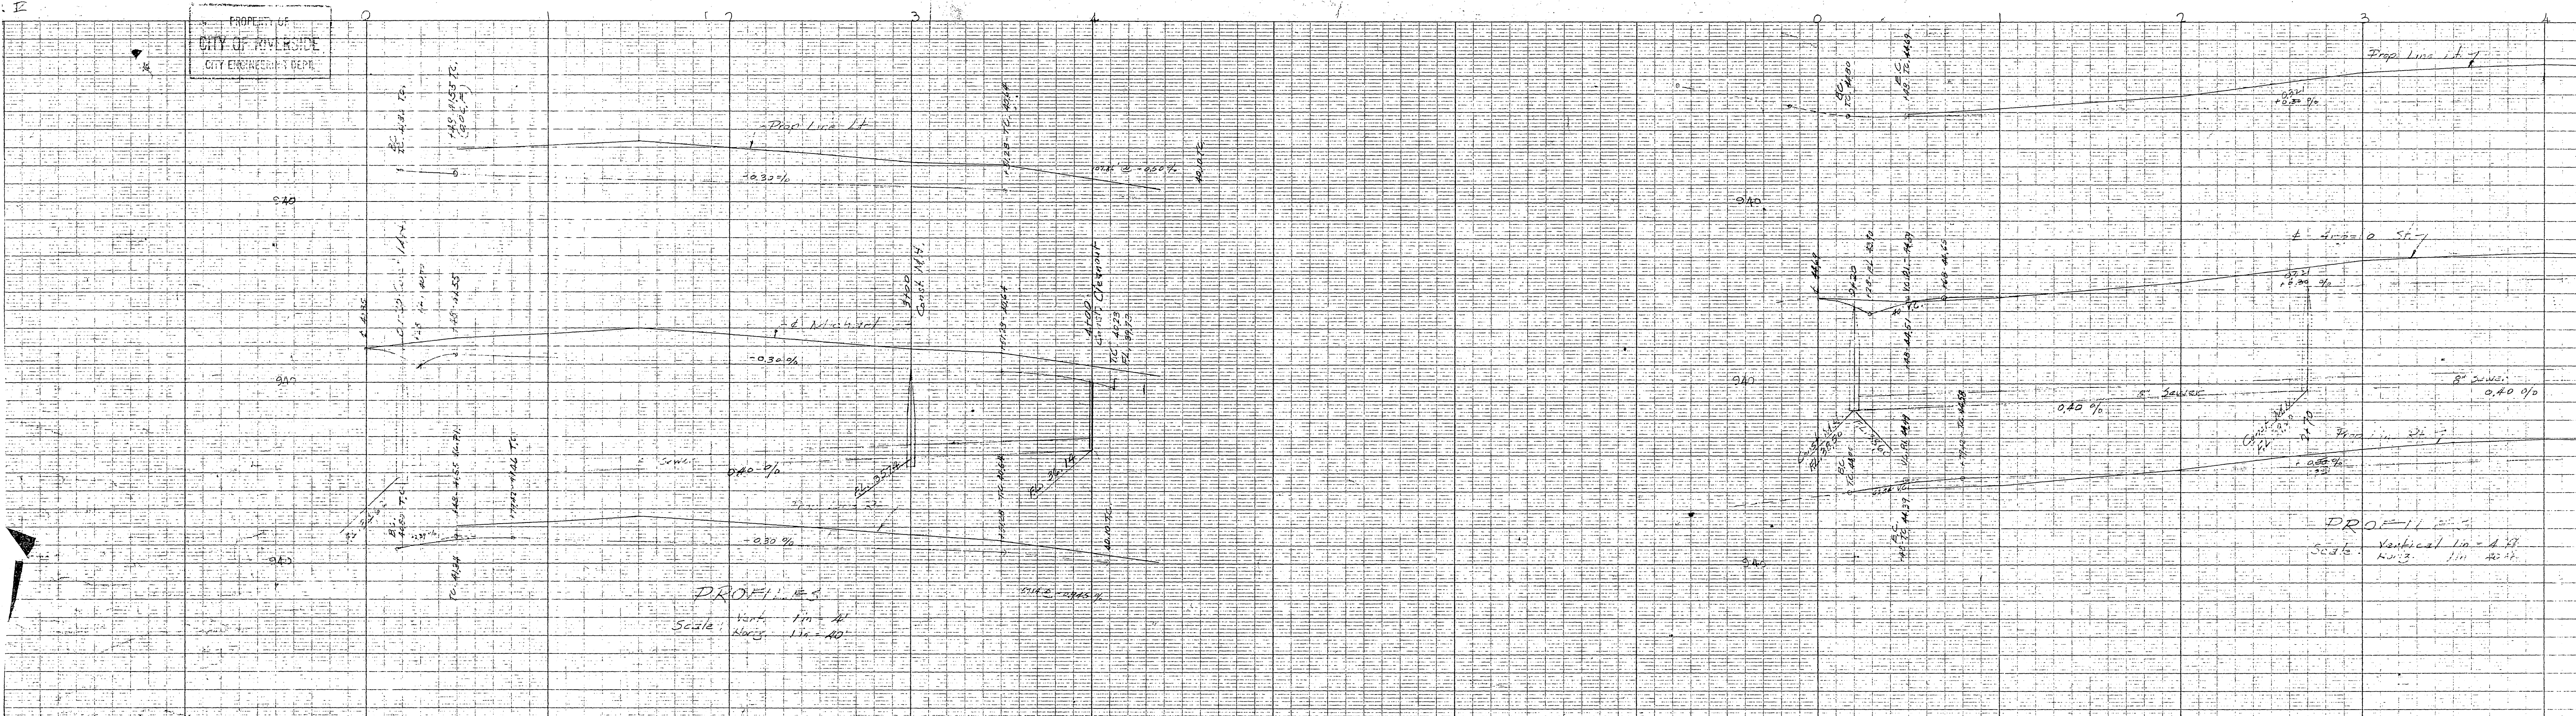

PROFILES  
Scale: Vert. 1 in = 4 ft  
Horiz. 1 in = 40 ft

MAP  
Scale: 1 in = 40 ft

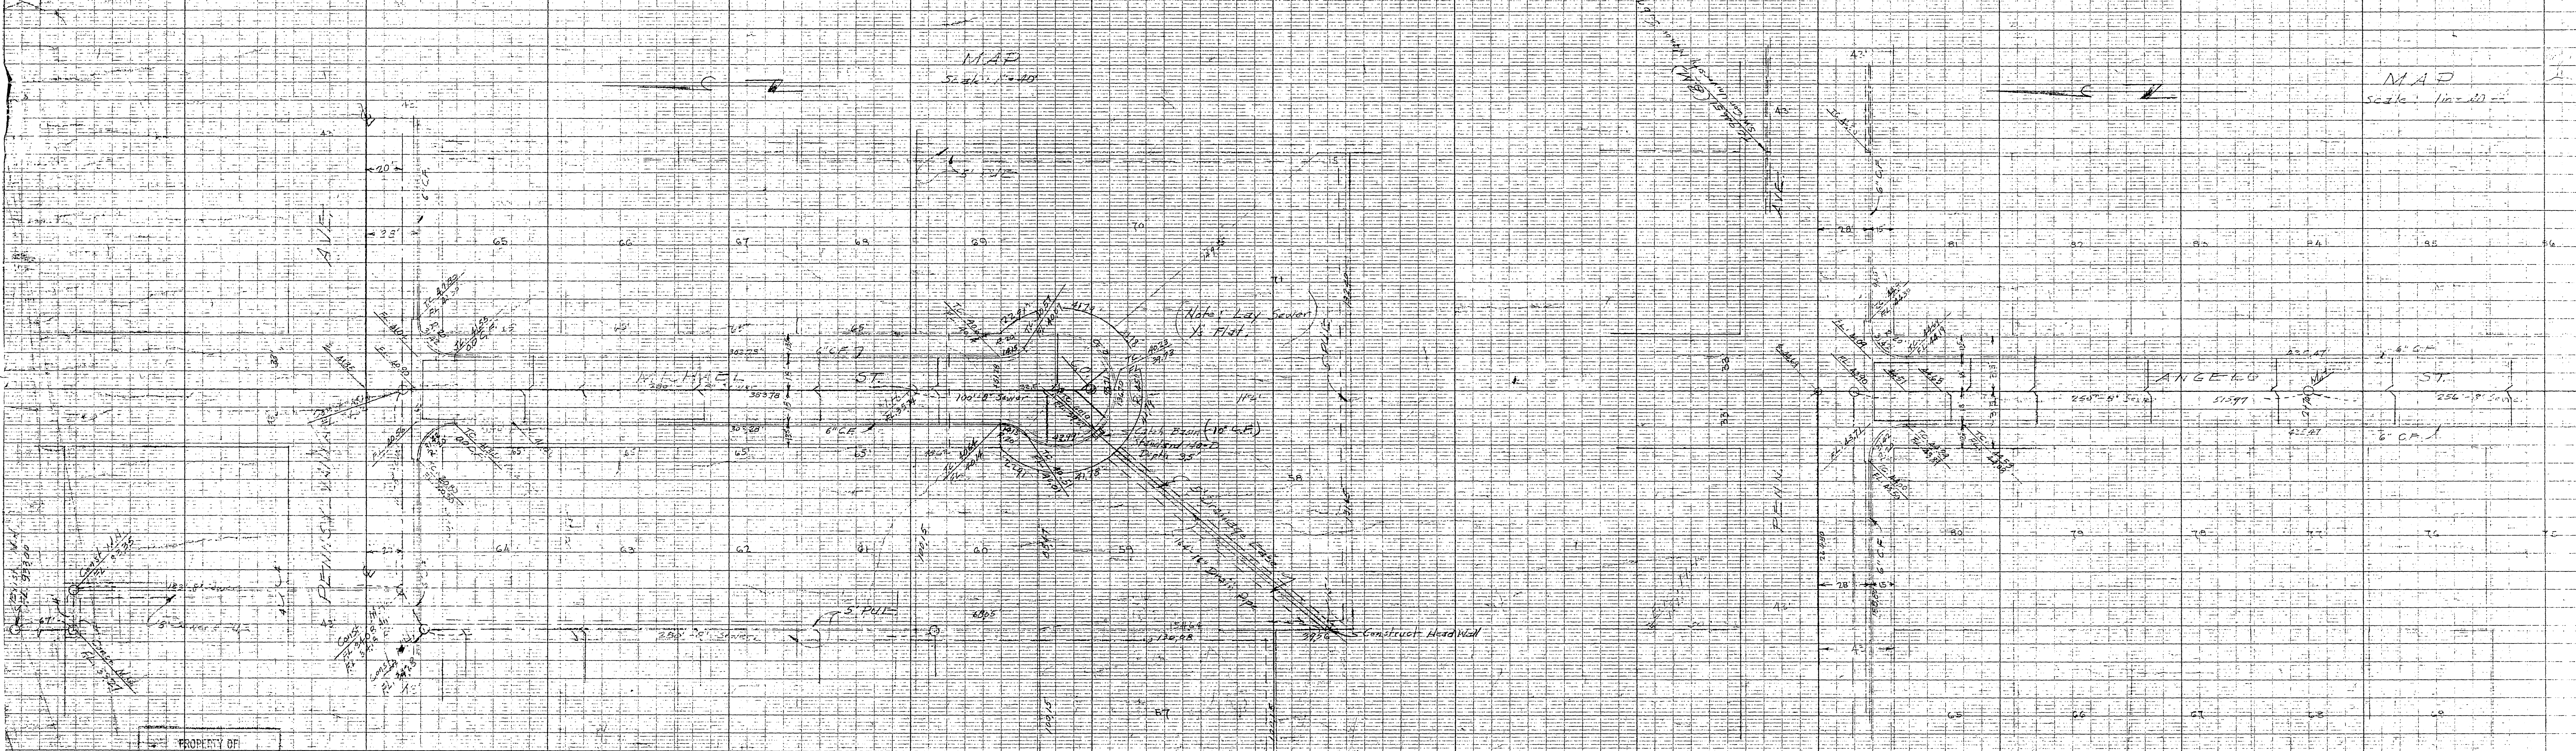

MAP  
Scale: 1 in = 40 ft

PROPERTY OF  
CITY OF RIVERSIDE  
CITY ENGINEERING DEPT.

SHT. 3 OF 3  
NOT BUILT  
5-644  
RECEIVED  
SEP 14 1925  
DEPT. OF PUBLIC WORKS