


**BENCH MARKS**

1. My Rio M.H. & Wickham Rd. Opp. Lot # 15	Elev. 85.92
2. Spt. in Power Pole #581407-N. 50' Ely	Elev. 85.78
3. Spt. in Power Pole #619597-N. 51y. Side	Elev. 84.08
4. Spt. in Power Pole #413600-N. 51y. Side	Elev. 80.43

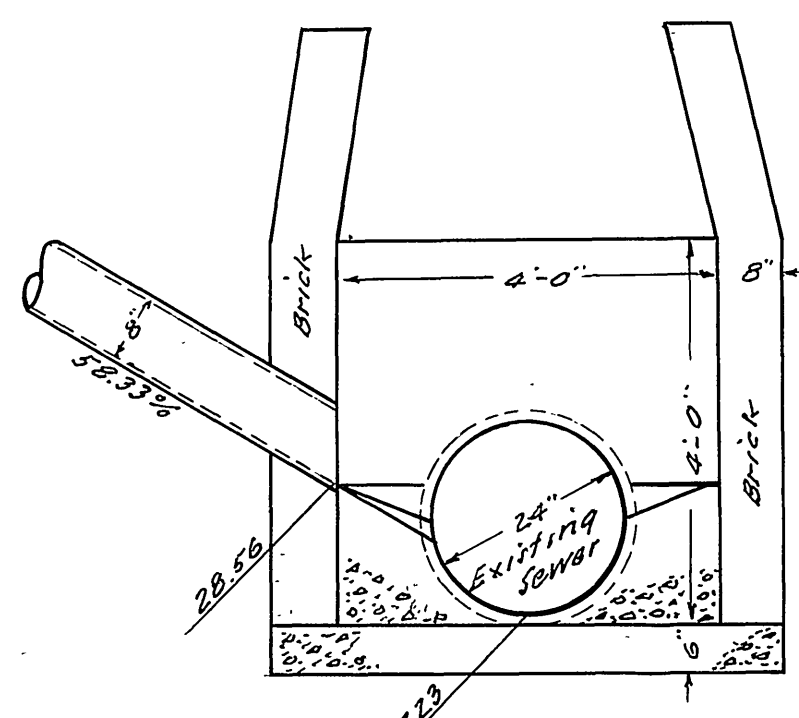

PARTIAL SECTION  
MANHOLE NO. 10  
Scale: 1"=2'  
Same for Manhole No. 1 - except for elevations  
as shown on profile

NOTE:  
LATERALS TO BE LOCATED  
IN THE FIELD.

See Detail

PROPERTY OF  
CITY OF RIVERSIDE  
DEPT. OF PUBLIC WORKS  
ENGINEERING DIVISION

J.E. DAVIDSON - CIVIL ENGINEER  
R.E. No. 382  
RIVERSIDE, CALIFORNIA  
APPROVED *[Signature]* DATE 10-16-56

CITY OF RIVERSIDE, CALIFORNIA  
DEPARTMENT OF PUBLIC WORKS

**SEWER PLAN & PROFILE**  
**TUCSON CT & RIO RANCHO WAY**  
**RIO RANCHO**  
HORIZ. SCALE 1"=40' VERT. SCALE 1"=4'



APPROVED BY *[Signature]* NO. S-766  
Director of Public Works

DATE Feb. 21, 1957 SHEET 1 OF 3



PROPERTY OF  
CITY OF RIVERSIDE  
DEPT. OF PUBLIC WORKS  
ENGINEERING DIVISION

PROPERTY OF  
CITY OF RIVERSIDE  
DEPT. OF PUBLIC WORKS  
ENGINEERING DIVISION

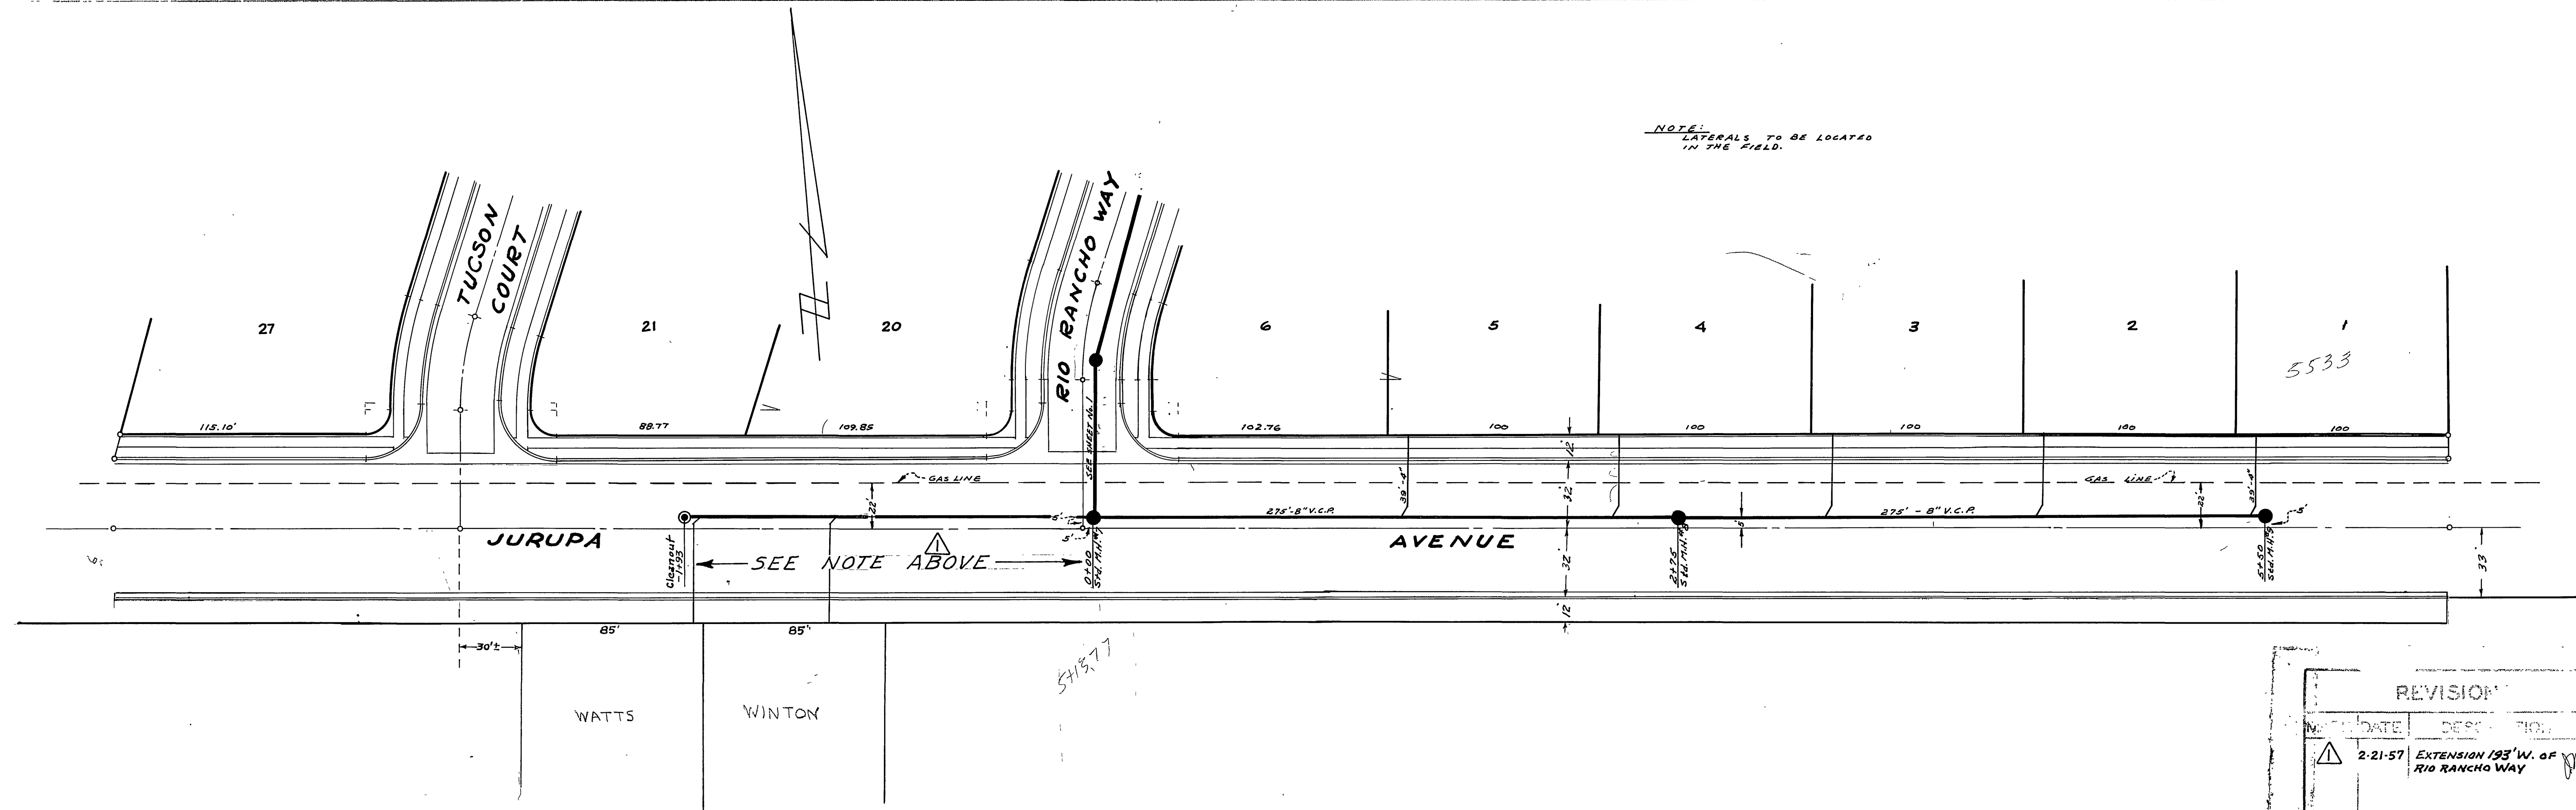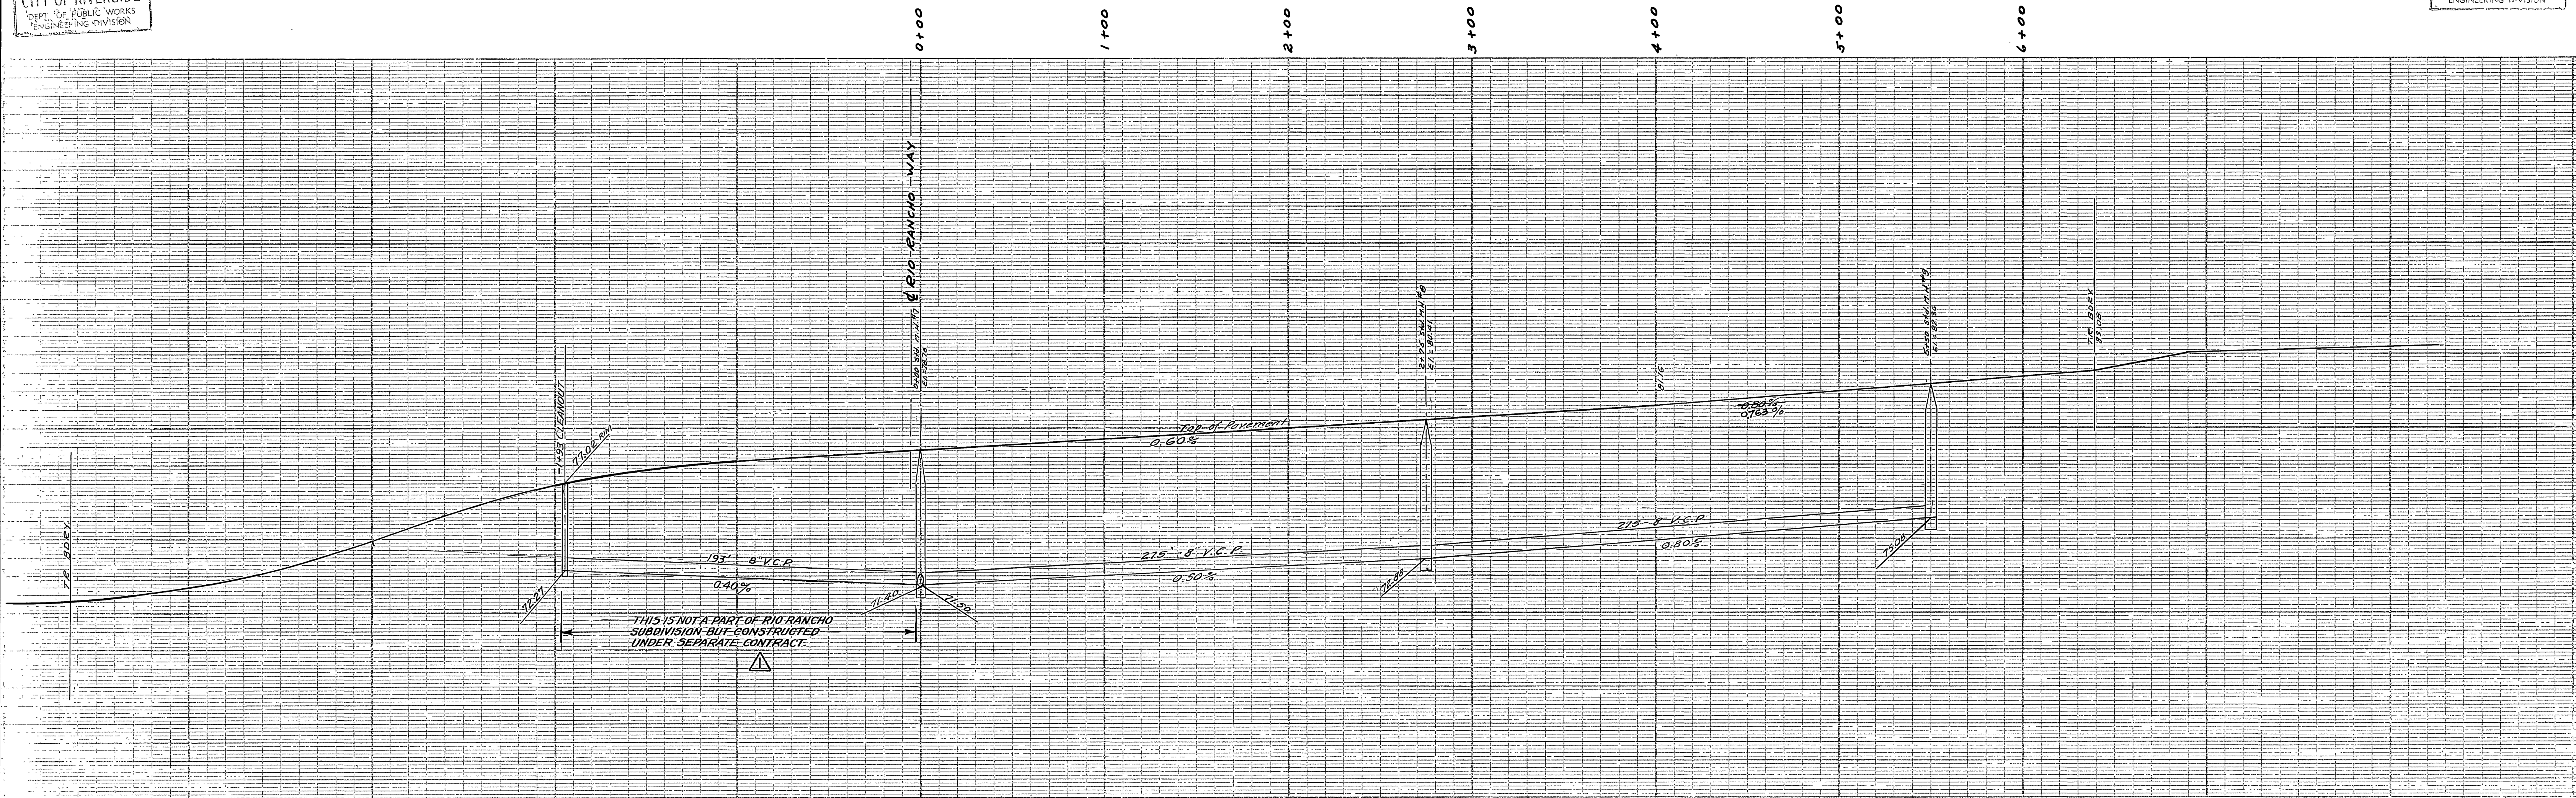

NOTE:  
LATERALS TO BE LOCATED  
IN THE FIELD.





PROPERTY OF  
CITY OF RIVERSIDE  
DEPT. OF PUBLIC WORKS  
ENGINEERING DIVISION

PROPERTY OF  
CITY OF RIVERSIDE  
DEPT. OF PUBLIC WORKS  
ENGINEERING DIVISION

J.F. DAVIDSON - CIVIL ENGINEER  
RIVERSIDE, CALIFORNIA  
APPROVED BY *See Note Above* DATE 10-16-46  
CITY OF RIVERSIDE, CALIFORNIA  
DEPARTMENT OF PUBLIC WORKS  
SEWER PLAN & PROFILE  
JURUPA AVE.  
RIO RANCHO  
HORIZ. SCALE 1" = 40' VERT. SCALE 1" = 4'  
DESIGNED BY  
DRAWN BY H. BALL  
RECOMMENDED BY  
ASSISTANT CITY ENGINEER  
APPROVED BY  
NO. S-66  
DATE Feb. 14, 1957 SHEET 2

REVISION	
2-21-57	EXTENSION 193' W. OF RIO RANCHO WAY



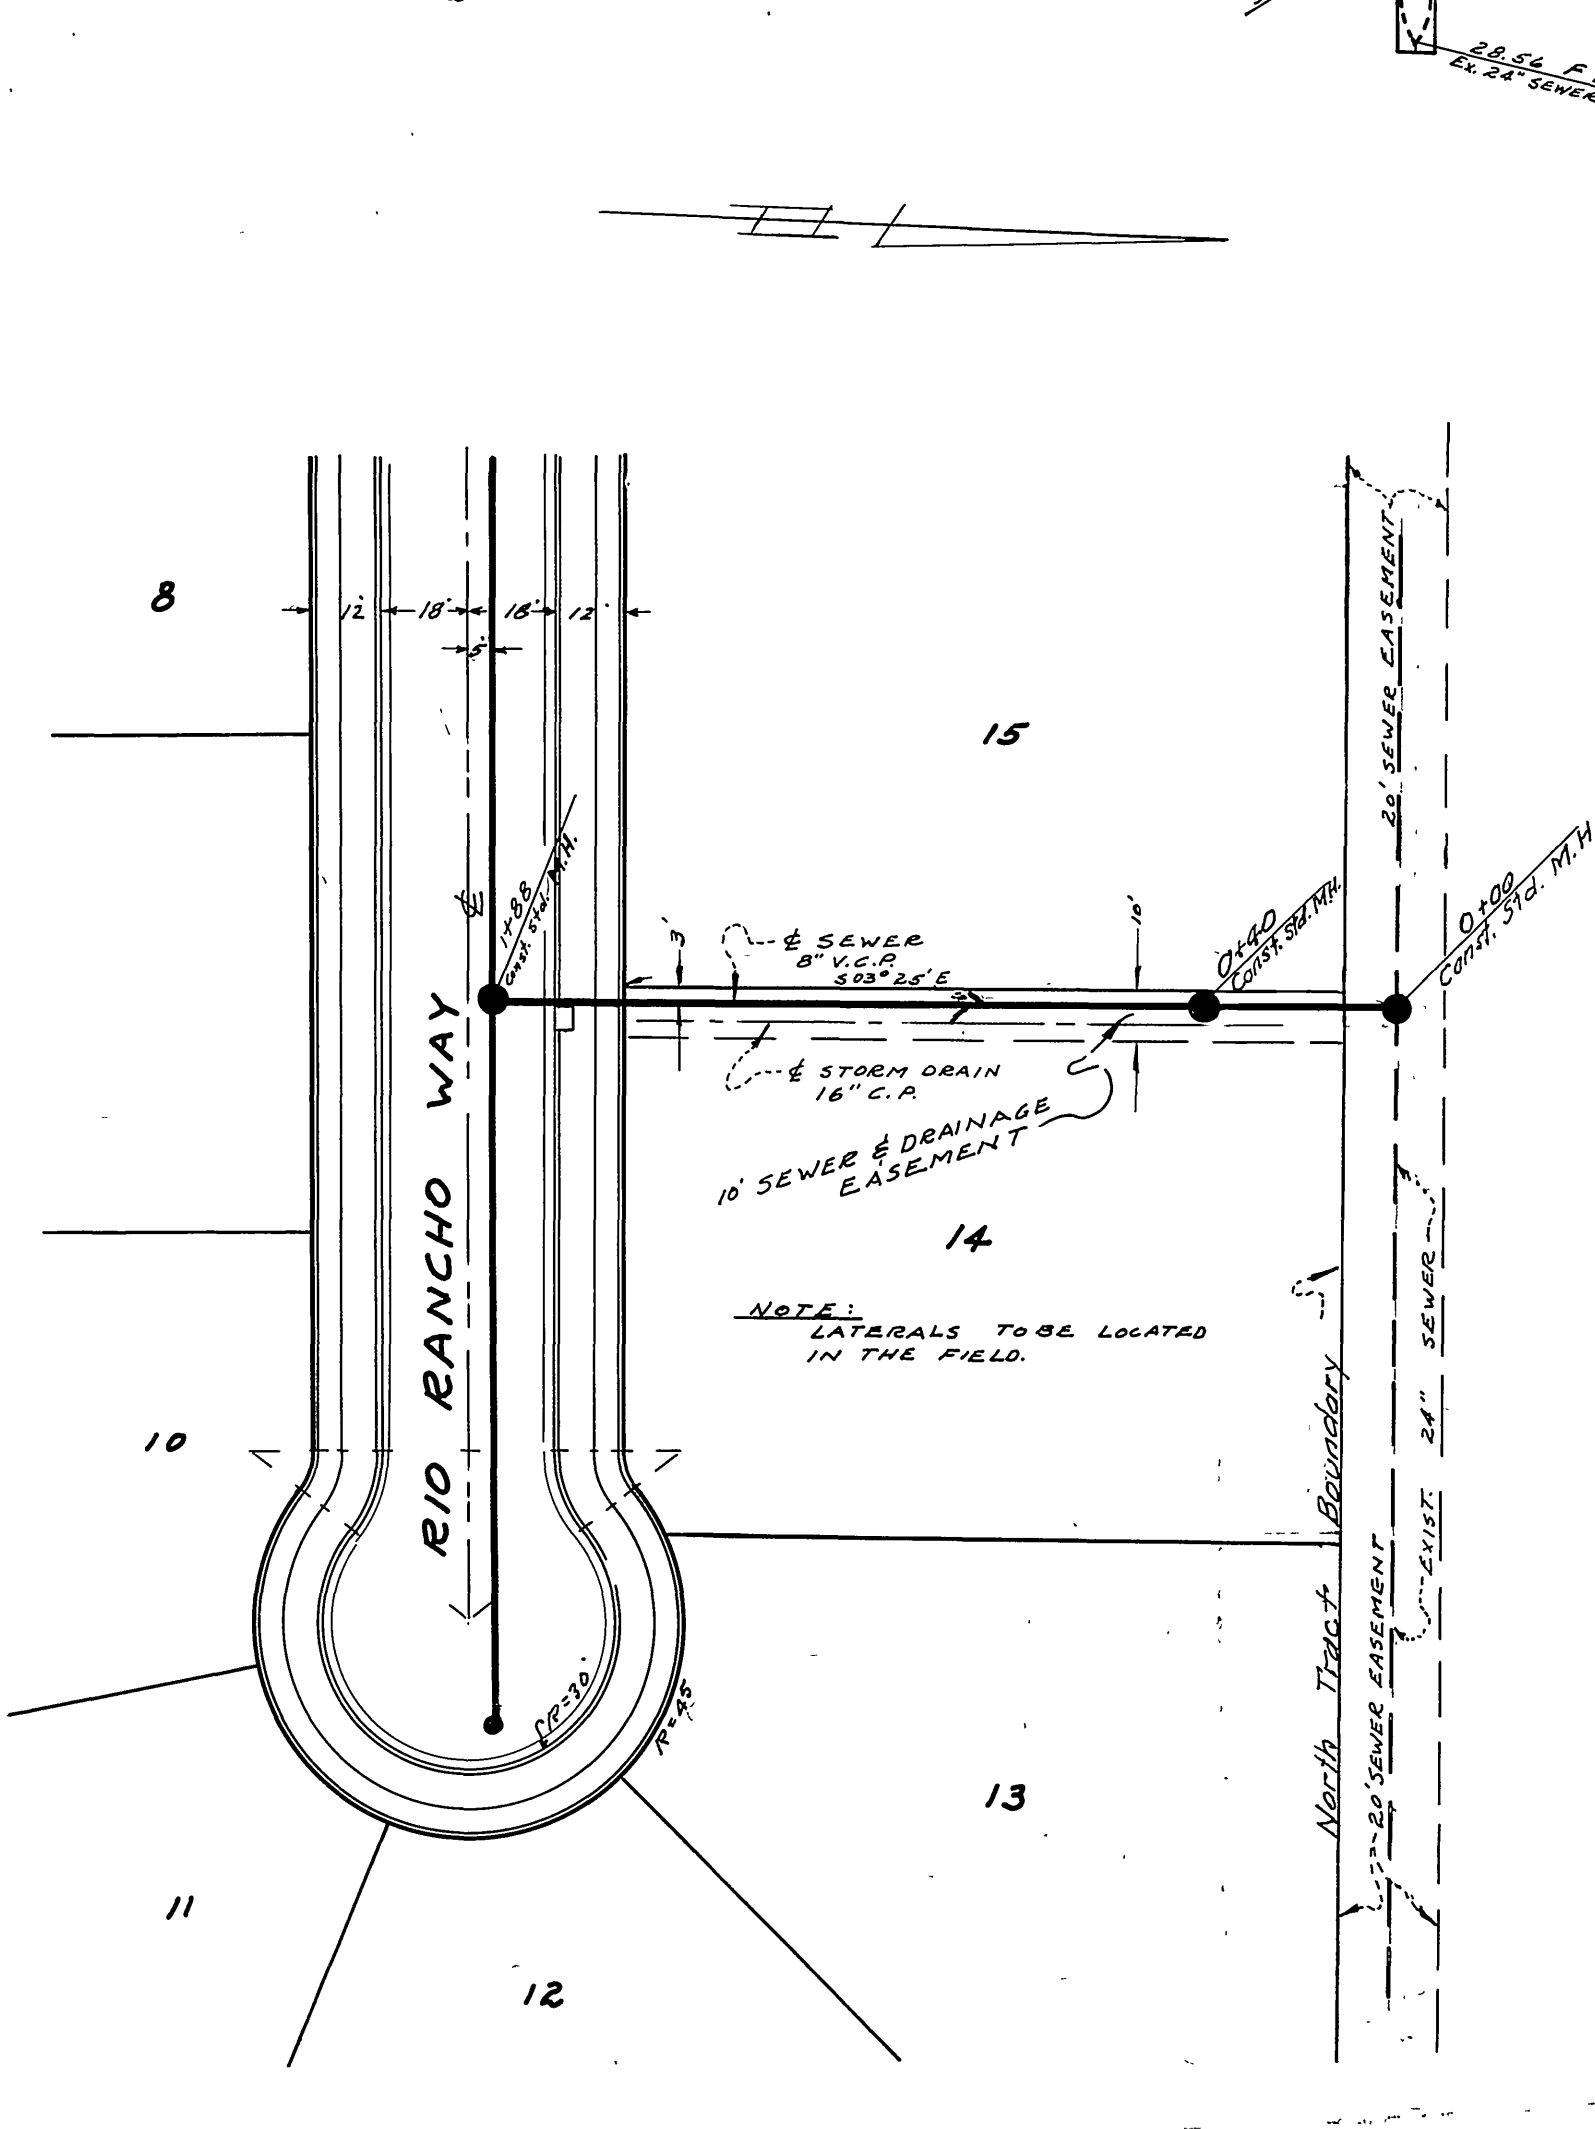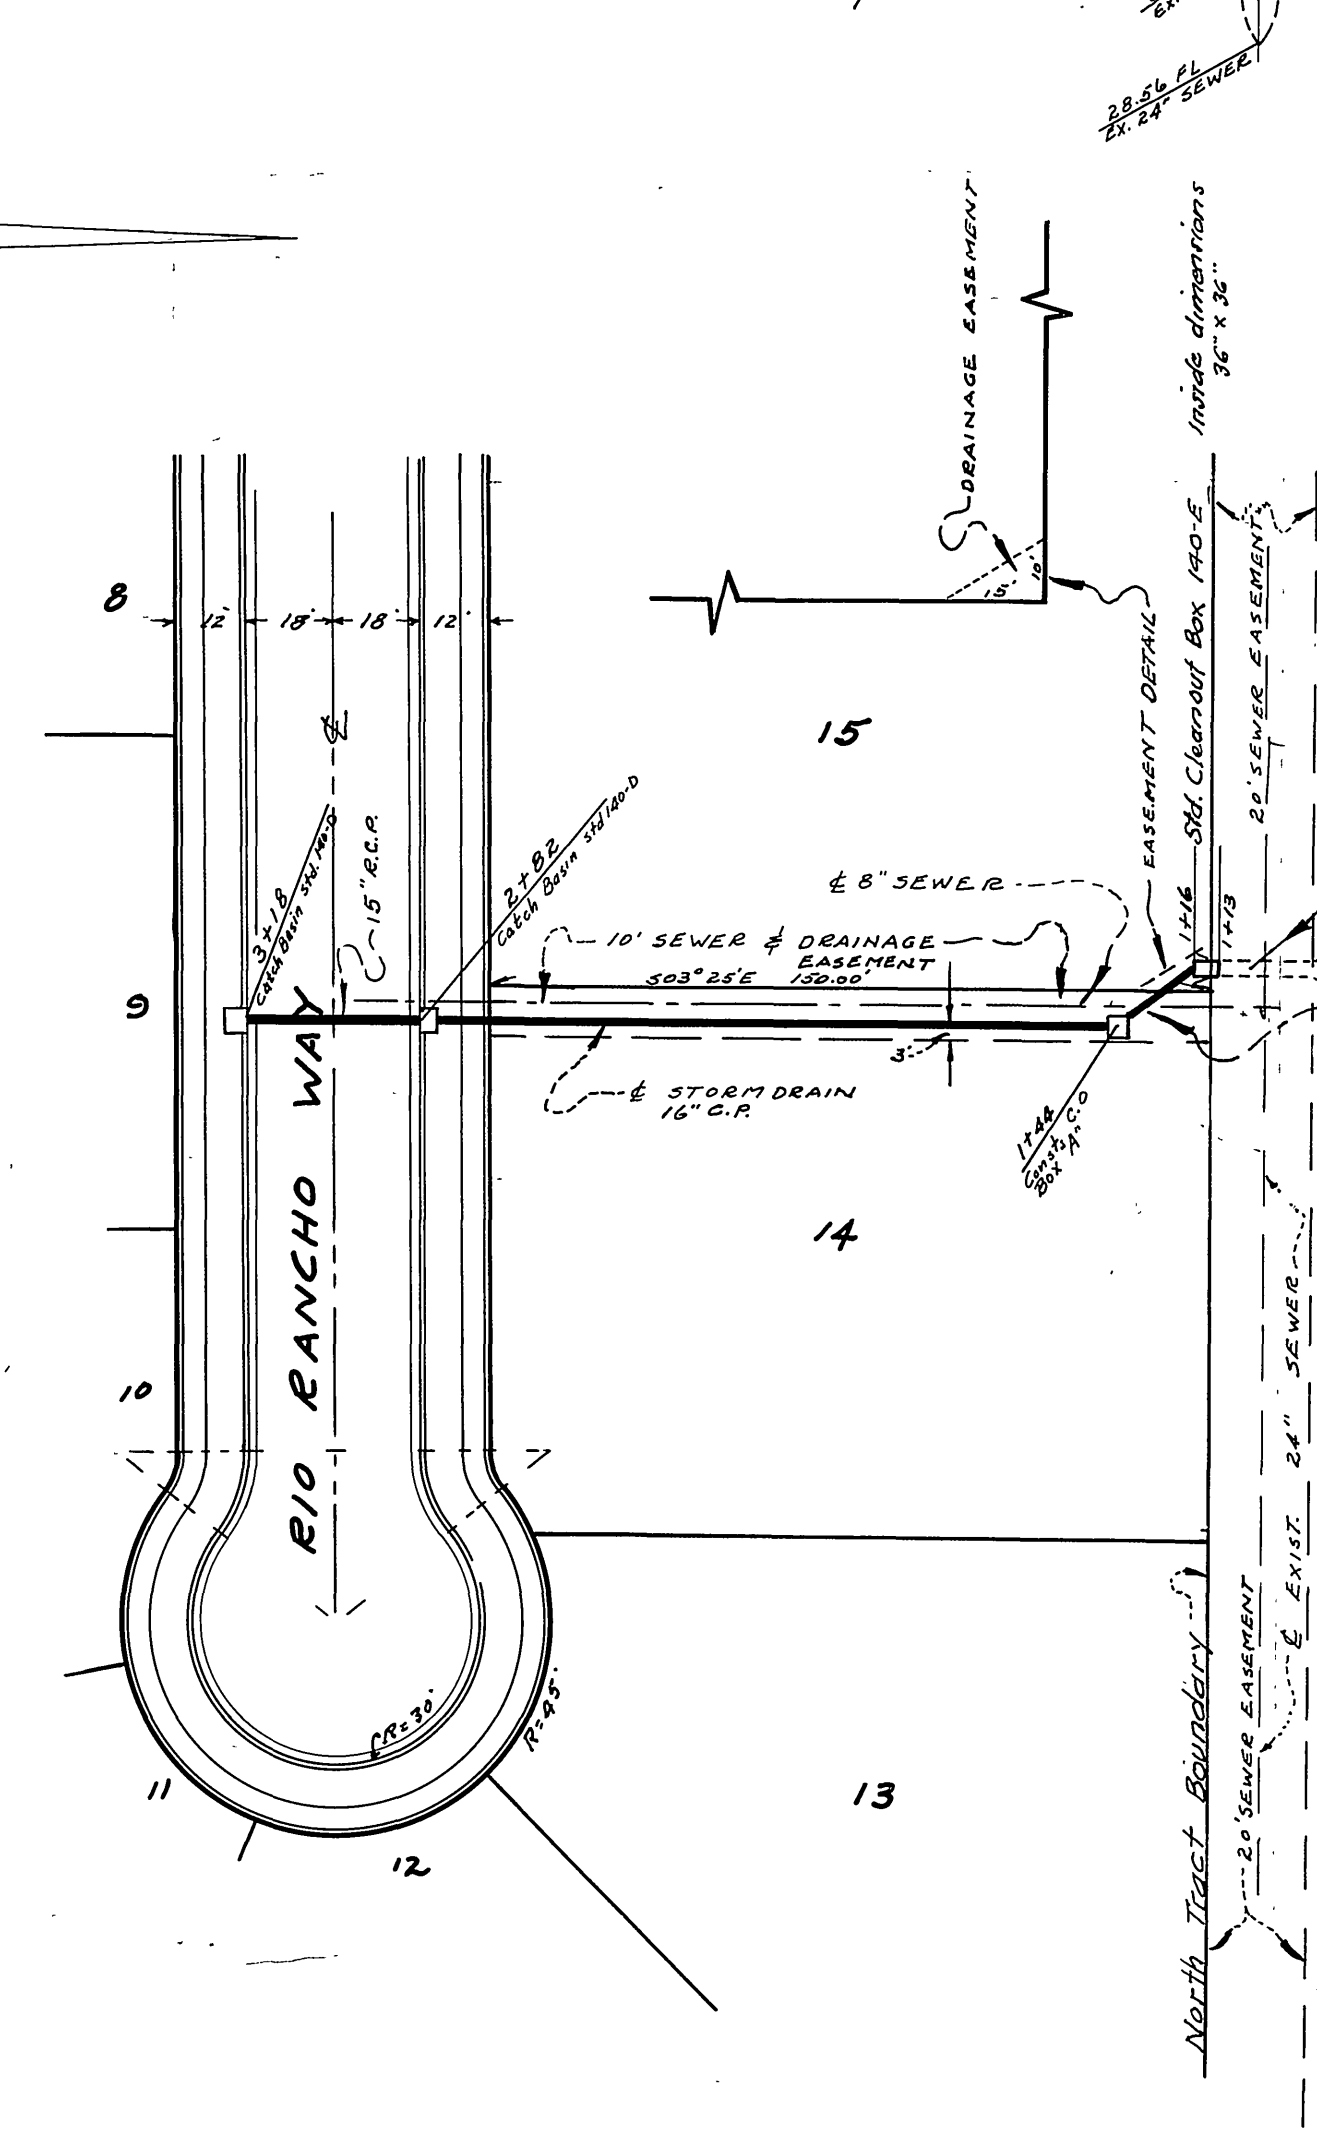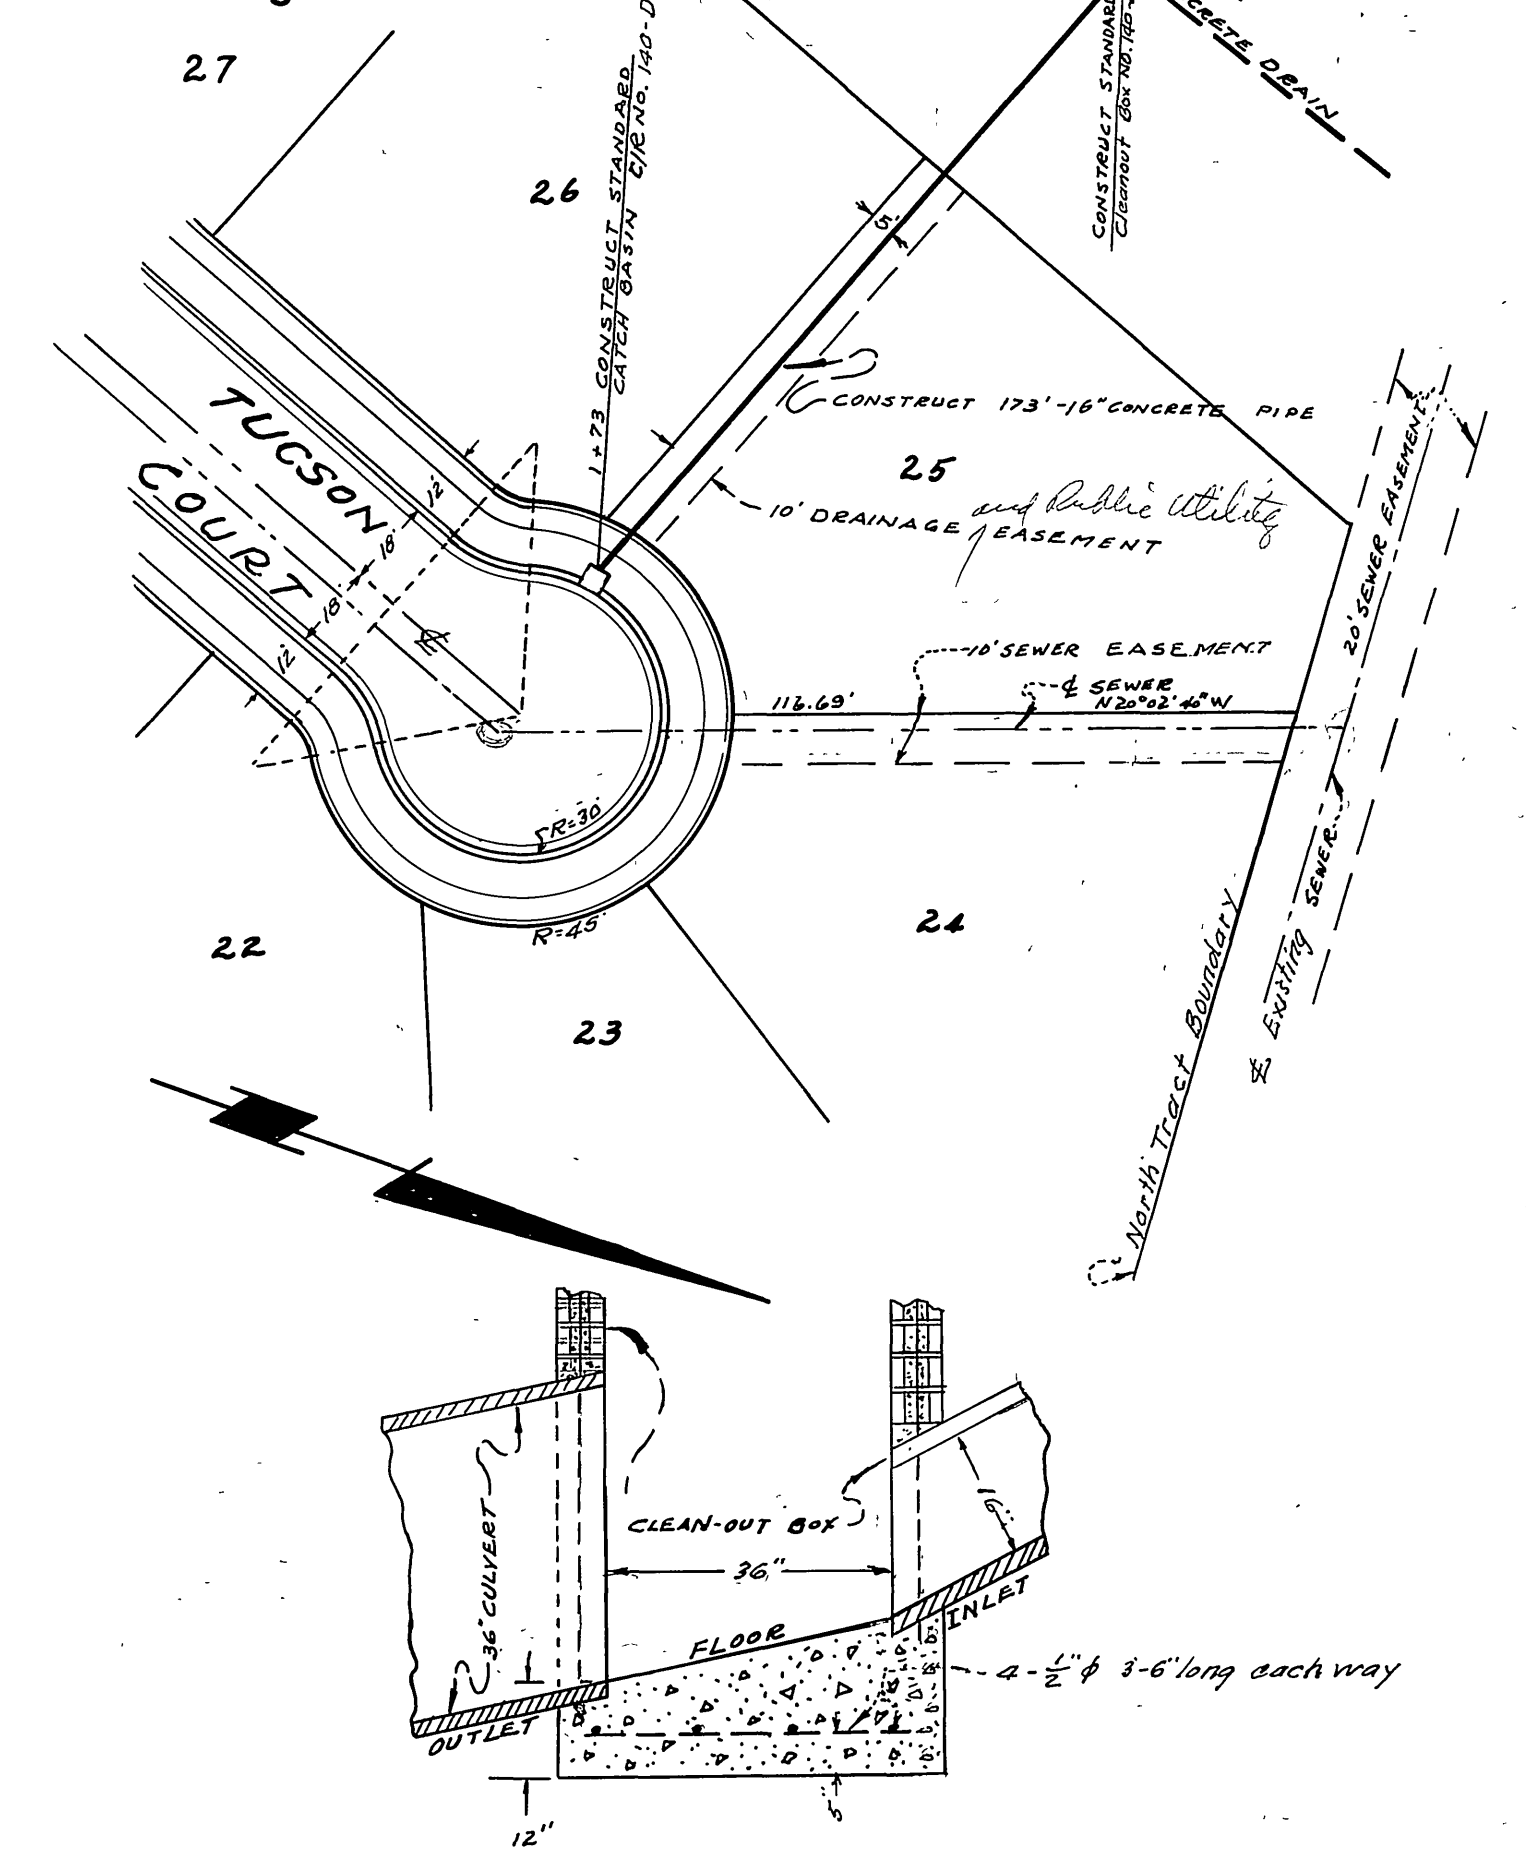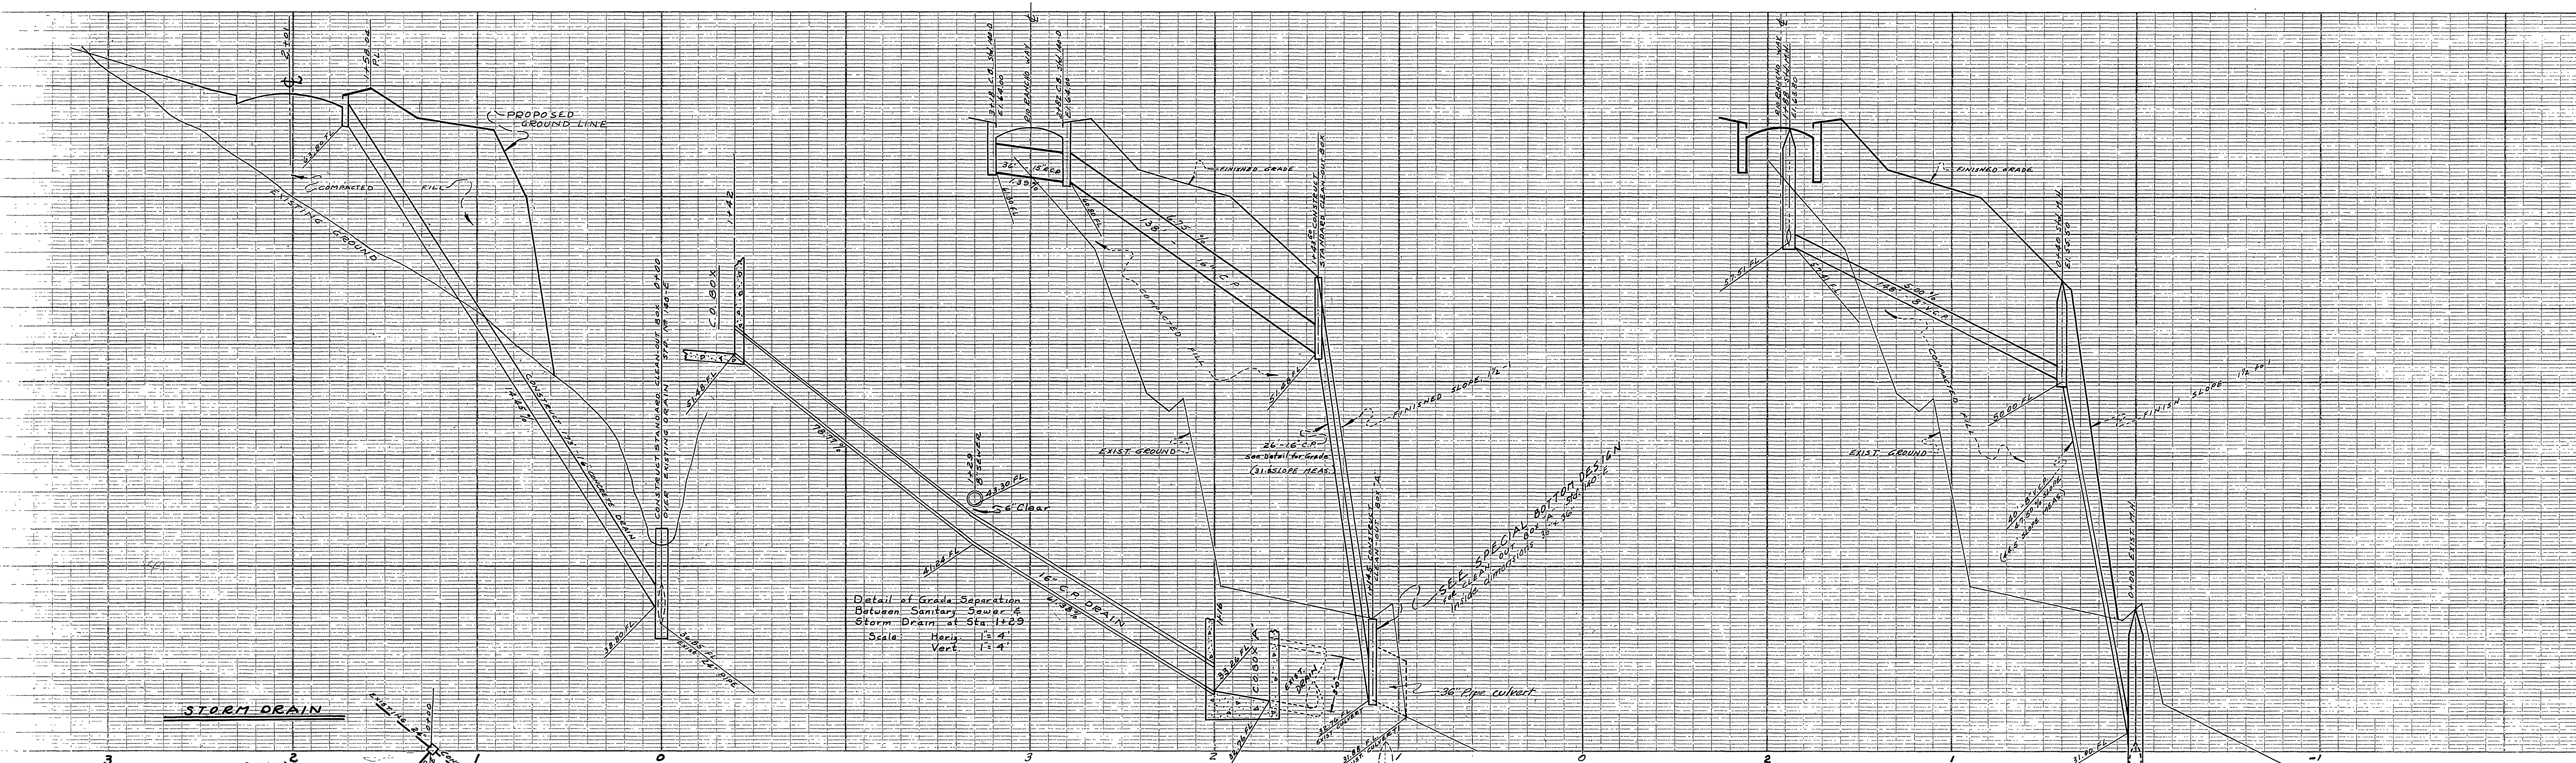

PROPERTY OF  
CITY OF RIVERSIDE  
DEPT. OF PUBLIC WORKS  
ENGINEERING DIVISION

**SPECIAL BOTTOM DESIGN  
FOR STANDARD CLEAN-  
OUT BOX 'A'**  
SCALE 1" = 2'

PROPERTY OF  
CITY OF RIVERSIDE  
DEPT. OF PUBLIC WORKS  
ENGINEERING DIVISION

FA 559  
FB 561

**J.F. DAVIDSON - CIVIL ENGINEER**  
R.E. No. 882  
RIVERSIDE, CALIFORNIA  
APPROVED BY *John M. Mason* DATE 11-26-55

**CITY OF RIVERSIDE, CALIFORNIA  
DEPARTMENT OF PUBLIC WORKS**

**SEWER & DRAIN PLAN & PROFILE**

**SEWER & DRAIN EASE.**

**RIO RANCHO**  
HORIZ. SCALE 1" = 40' VERT. SCALE 1" = 4'

APPROVED BY *Samuel*  
Director of Public Works

NO. S-66  
DATE Feb. 24, 1957 SHEET 3 OF 3