


BENCH MARK: P.K. NAIL TO W'LY CURB OF CROWELL AVE.
 101' SLY OF HELENA WEST.
 ELEVATION = 816.17
 CITY/RV. PLAN 5-555

- GENERAL NOTES**
- ALL CONSTRUCTION SHALL BE IN ACCORDANCE WITH THE CITY OF RIVERSIDE, DEPARTMENT OF PUBLIC WORKS, STANDARD SPECIFICATIONS NO. 461 AND STANDARD DRAWINGS. PIPE SHALL BE BEDDED PER CASE I, STD. DWG. NO. 452 UNLESS OTHERWISE NOTED.
 - IT SHALL BE THE RESPONSIBILITY OF THE CONTRACTOR TO CLEAR THE RIGHT OF WAY IN ACCORDANCE WITH THE PROVISIONS OF THE LAW AS IT AFFECTS EACH UTILITY INCLUDING IRRIGATION LINES AND APPURTENANCES AND AT NO COST TO THE CITY.
 - JOINTS IN VITRIFIED CLAY PIPE SEWERS SHALL CONFORM TO ASTM STANDARD C-425-60T, TYPE I OR II 32 TO ASTM SPEC. C-594-60T (BAND SAND) WITH CERTAIN EXCEPTIONS OR MODIFICATIONS ON FILE WITH THE CITY ENGINEER.
 - ACCESS TO ADJOINING PROPERTIES SHALL BE PROVIDED AT ALL TIMES.
 - LOCATION OF TEES AND LATERALS TO BE DETERMINED IN FIELD BY OWNER. LATERALS TO BE EXTENDED TO PROP. LINE. CONST. LATERALS PER RIV. CITY STD. NO. 562. TELEPHONE - CALL 684-0071, 24 HOURS PRIOR TO ANY EXCAVATION.
 - WATER - CALL CITY OF RIVERSIDE, WATER DEPT., PRIOR TO EXCAVATION.
 - GAS - CALL SOUTHERN CALIFORNIA GAS COMPANY PRIOR TO EXCAVATION.
 - ONE LANE OF TRAFFIC IN EACH DIRECTION MUST BE MAINTAINED ON CROWELL AVE.

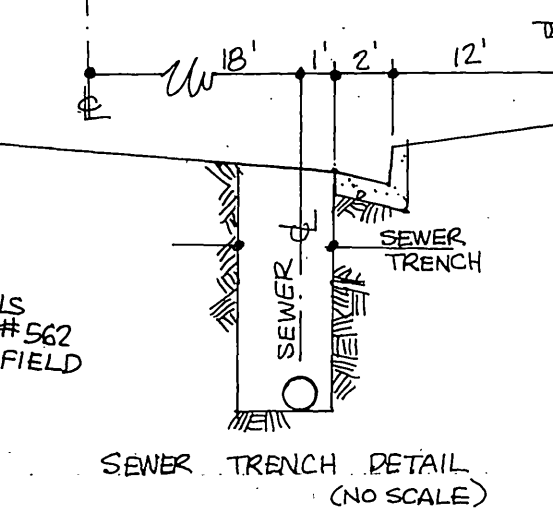

APPROVED BY
Howard & Coover 11-20-68
 CHIEF UTILITY ENGR. - WATER

J. F. DAVIDSON ASSOCIATES
 CIVIL ENGINEERS - SURVEYORS - PLANNERS
 RIVERSIDE, CALIFORNIA

APPROVED BY *Robert J. Davidson* DATE 10/28/68
 R.E. No. 13655

W.O. 2876 FOR: Gene Morrison & Ted Colver F.B. 782/49

MARK	REVISIONS	APPR.	DATE

DESIGNED BY: DRAWN BY: Bob B. CHECKED BY: 2/1/69

CITY OF RIVERSIDE, CALIFORNIA
 DEPARTMENT OF PUBLIC WORKS

APPROVED BY *Robert J. Davidson* DATE 11/26/68
 OFFICE ENGINEER

APPROVED BY *Robert J. Davidson* DATE 11/27/68
 DIRECTOR OF PUBLIC WORKS

TRAFFIC DIVISION: DATE 11/27/68
 ASSISTANT CITY ENG. W.B. 11/27/68

SEWER PLAN & PROFILE
Crowell Ave.

460' SLY. OF MAGNOLIA AVENUE

HORIZ. SCALE: 1" = 50'
 VERT. SCALE: 1" = 5'

PROJECT NO.
S-736

SHEET 1 OF 1

FILE NO. 3357