
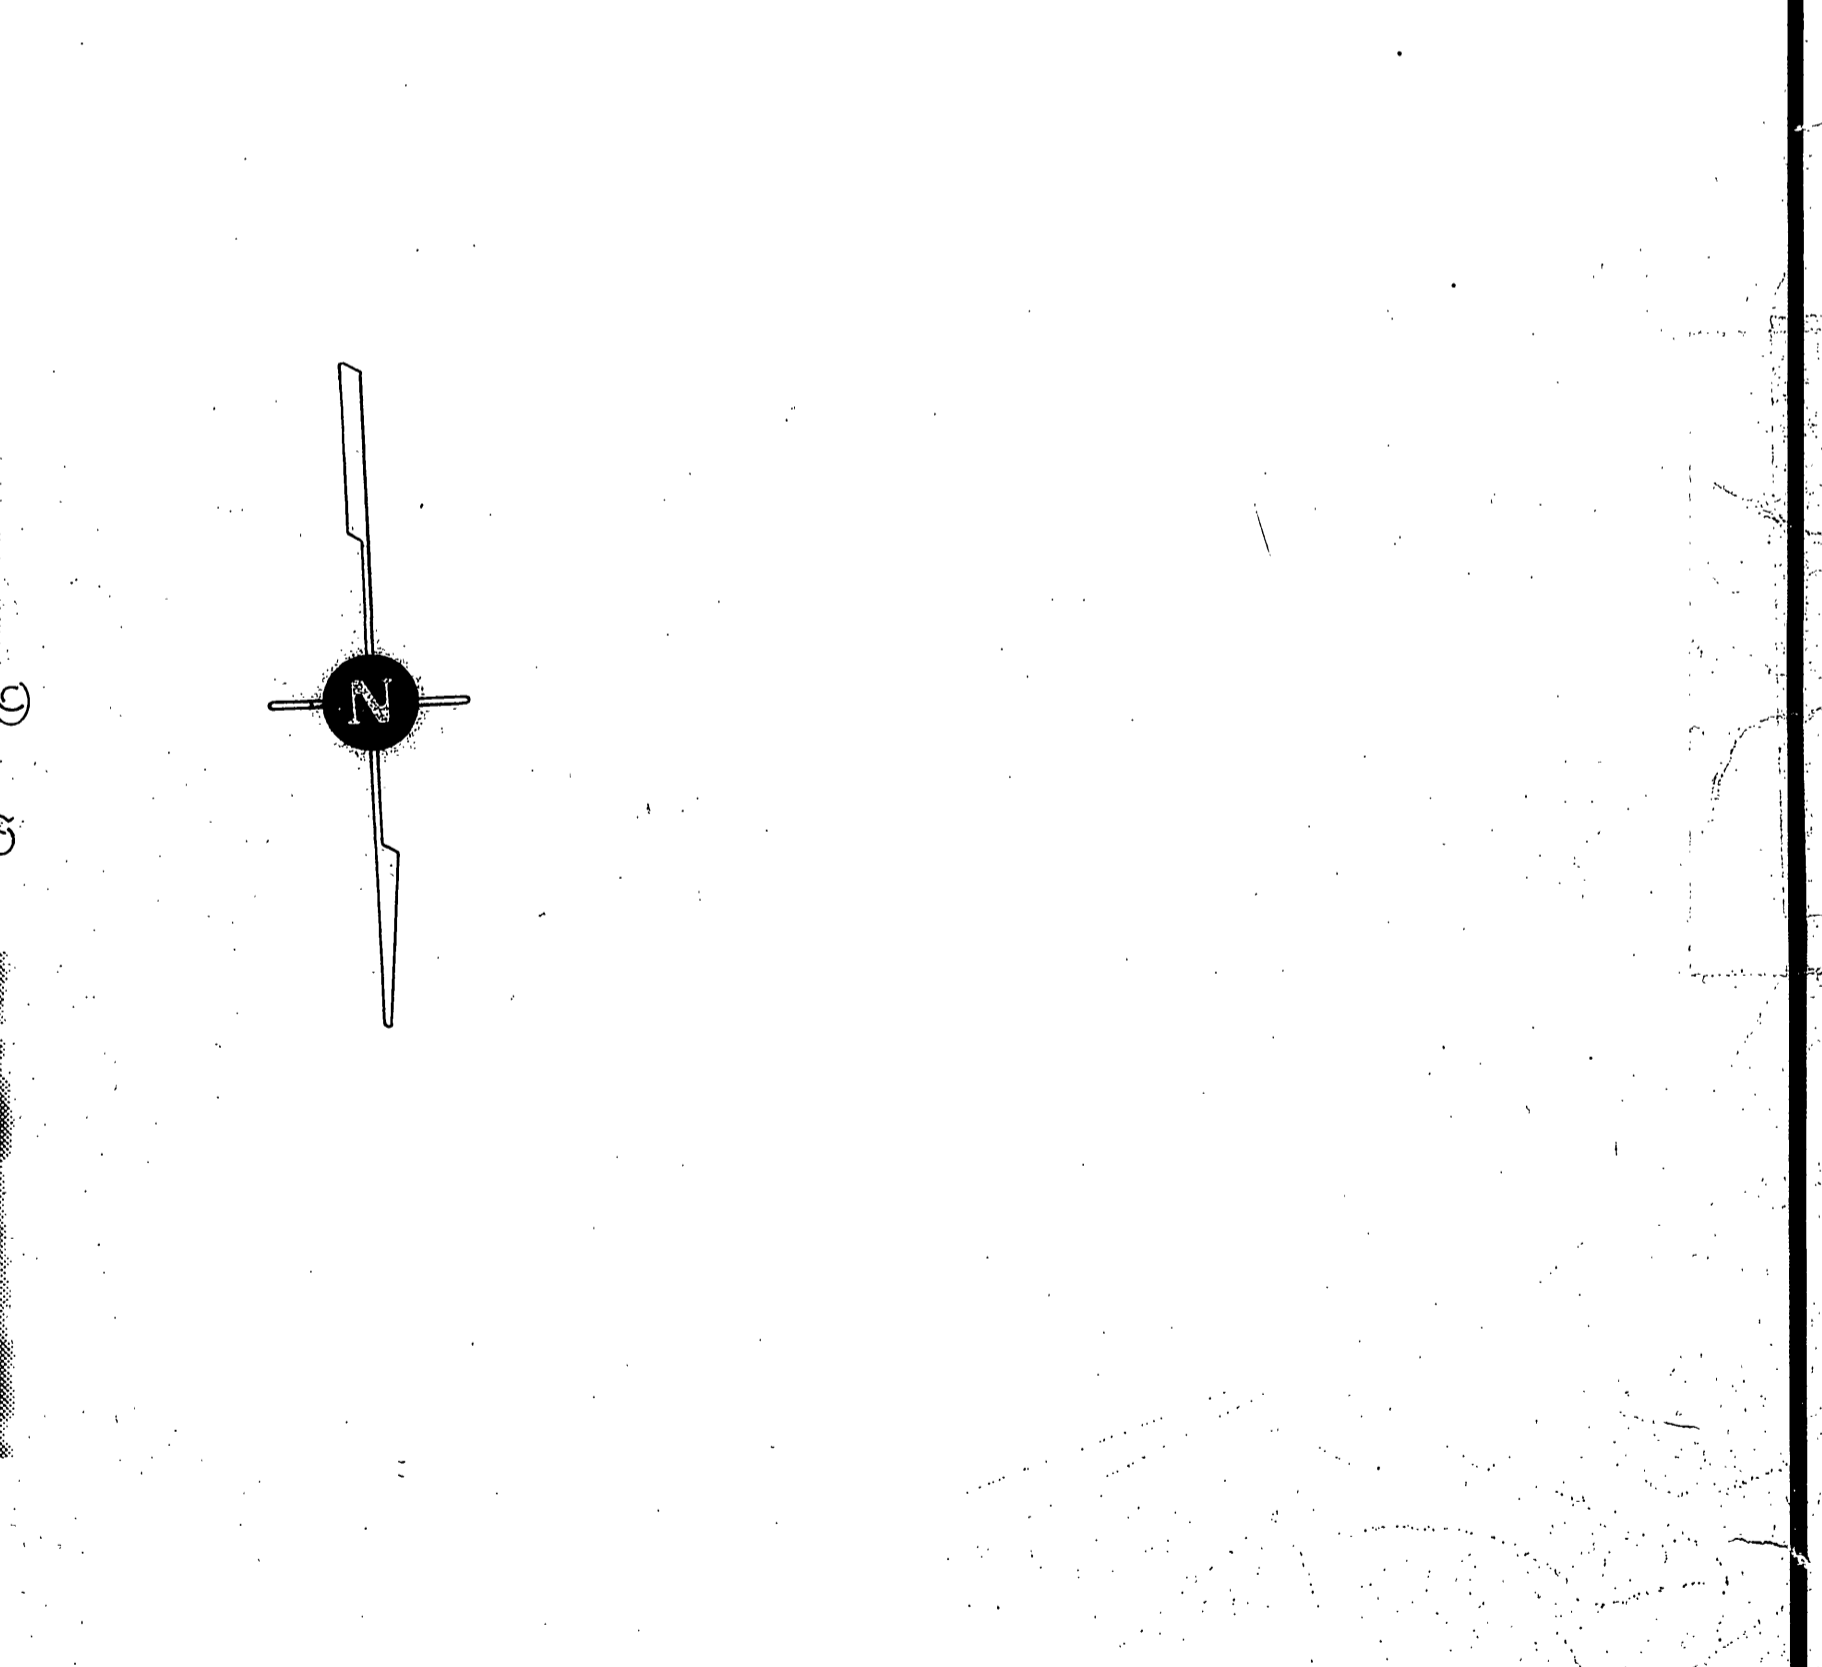
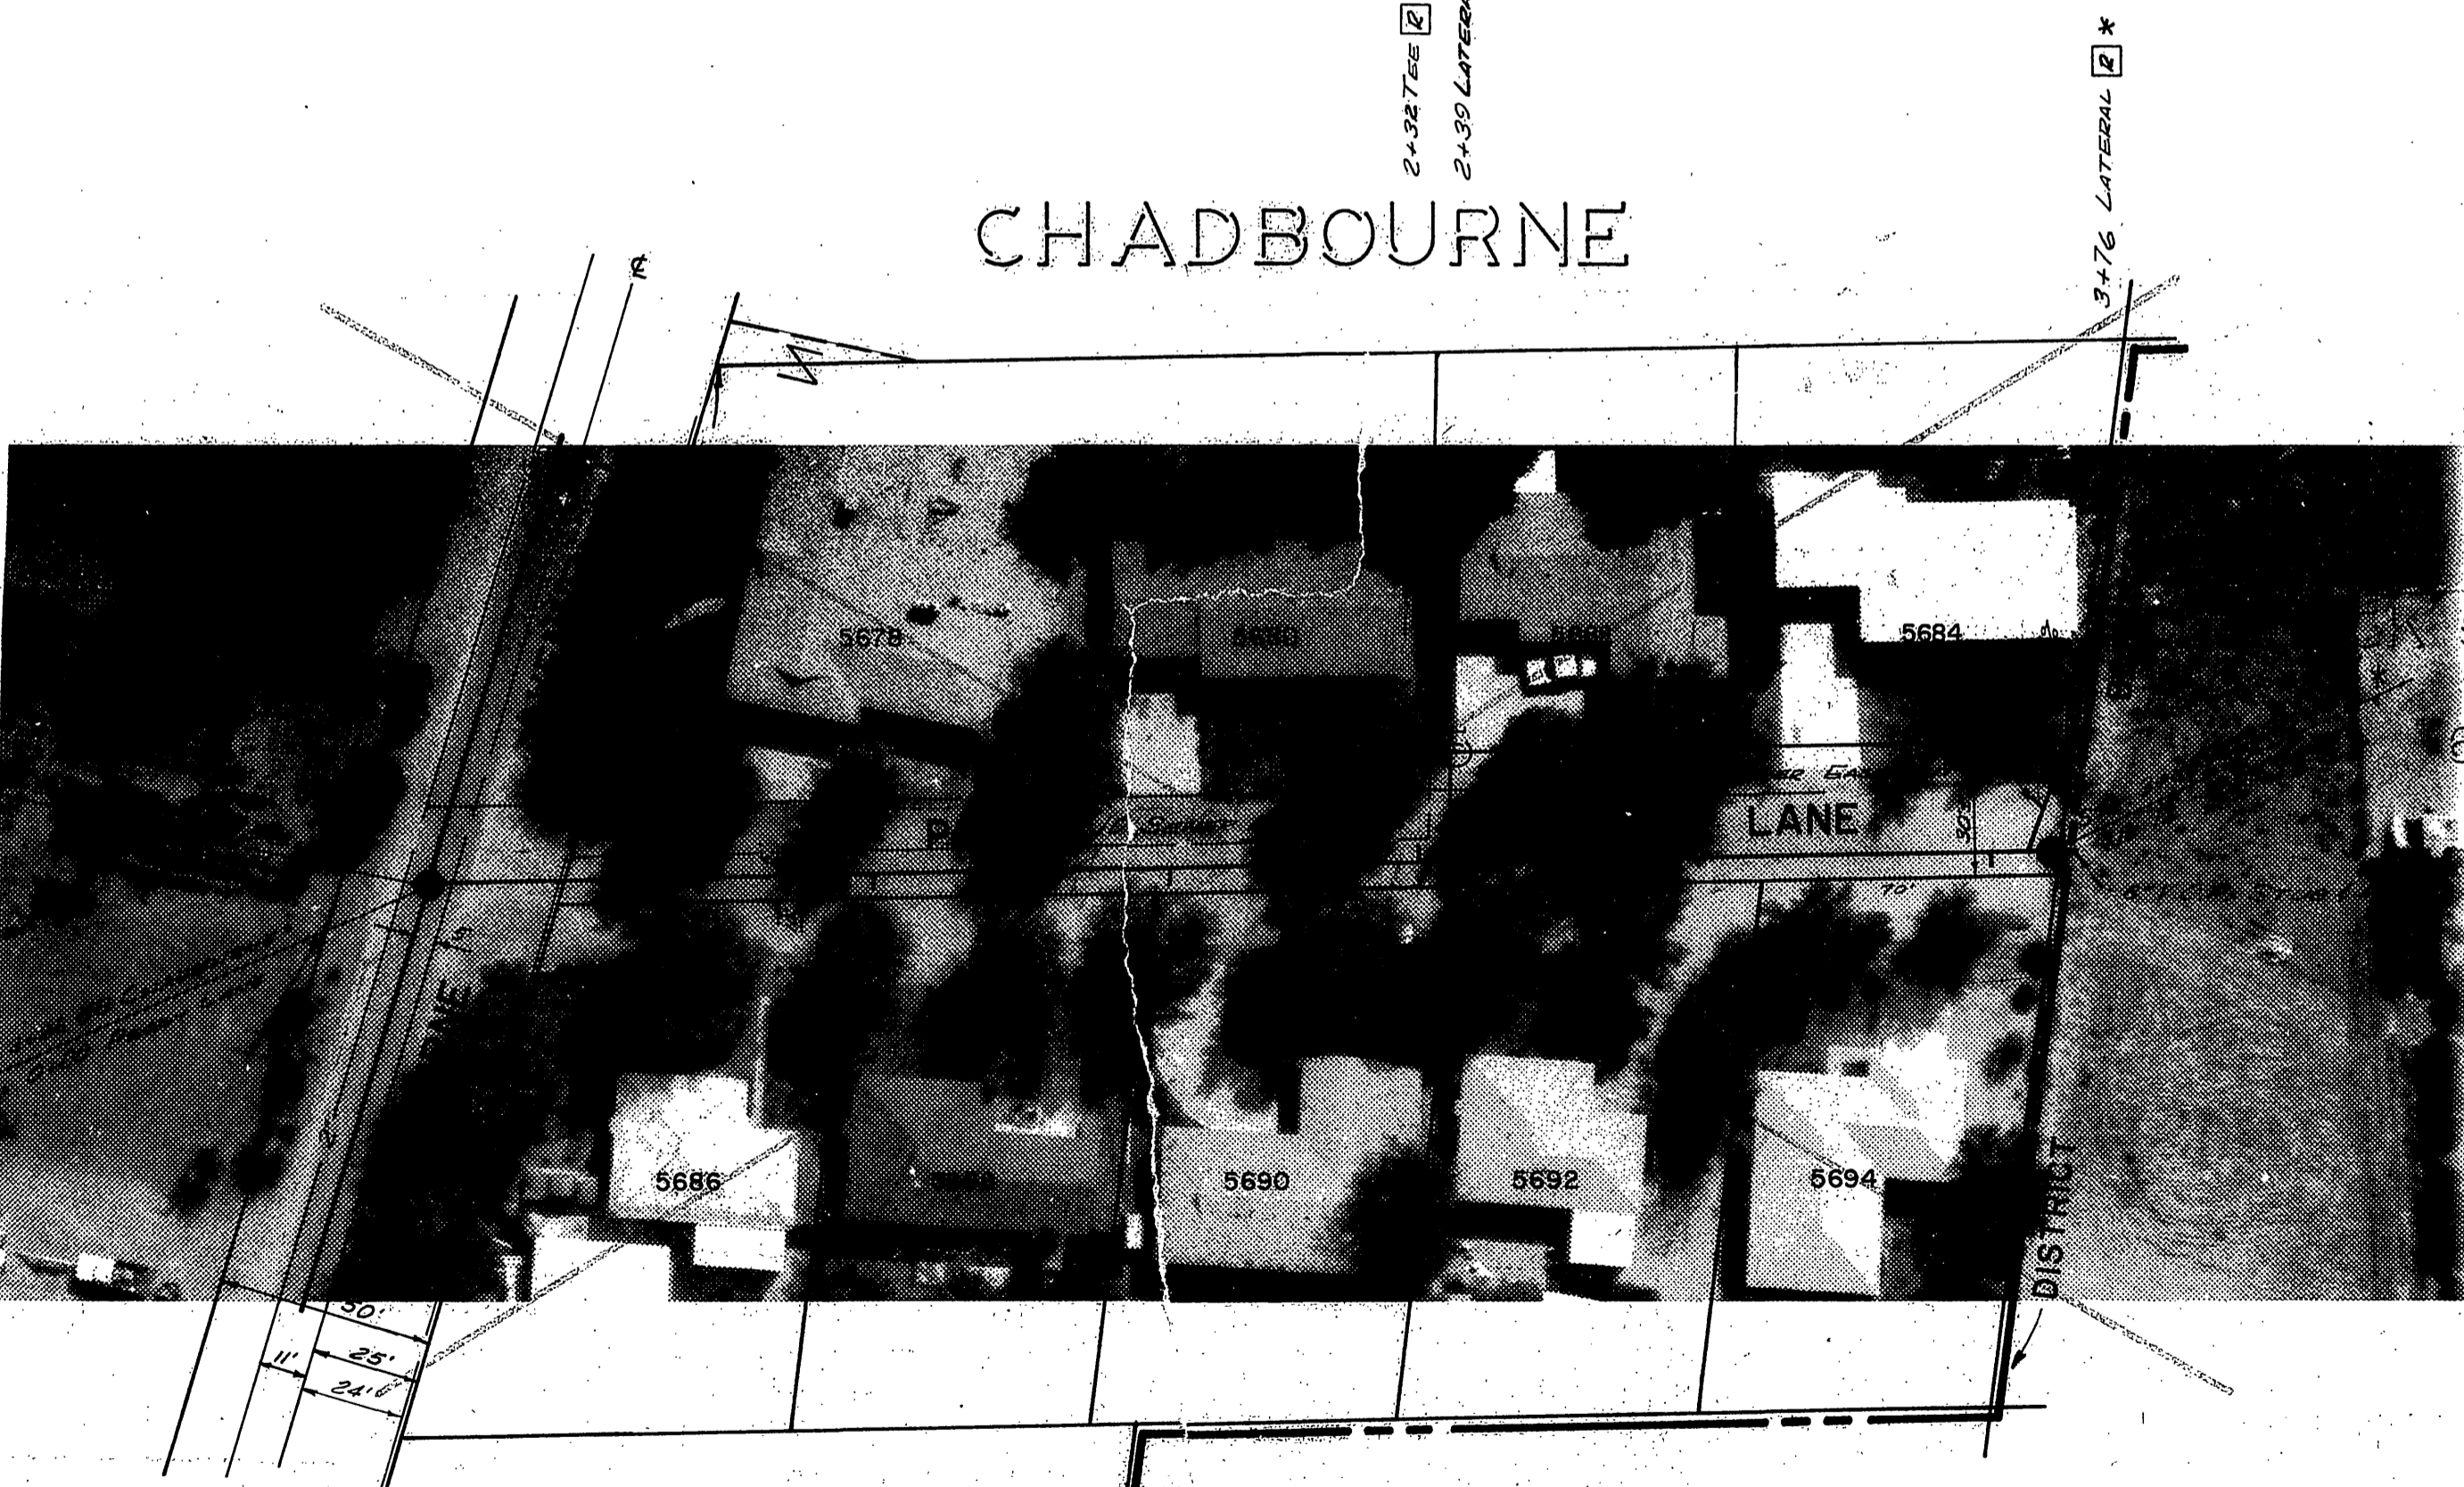
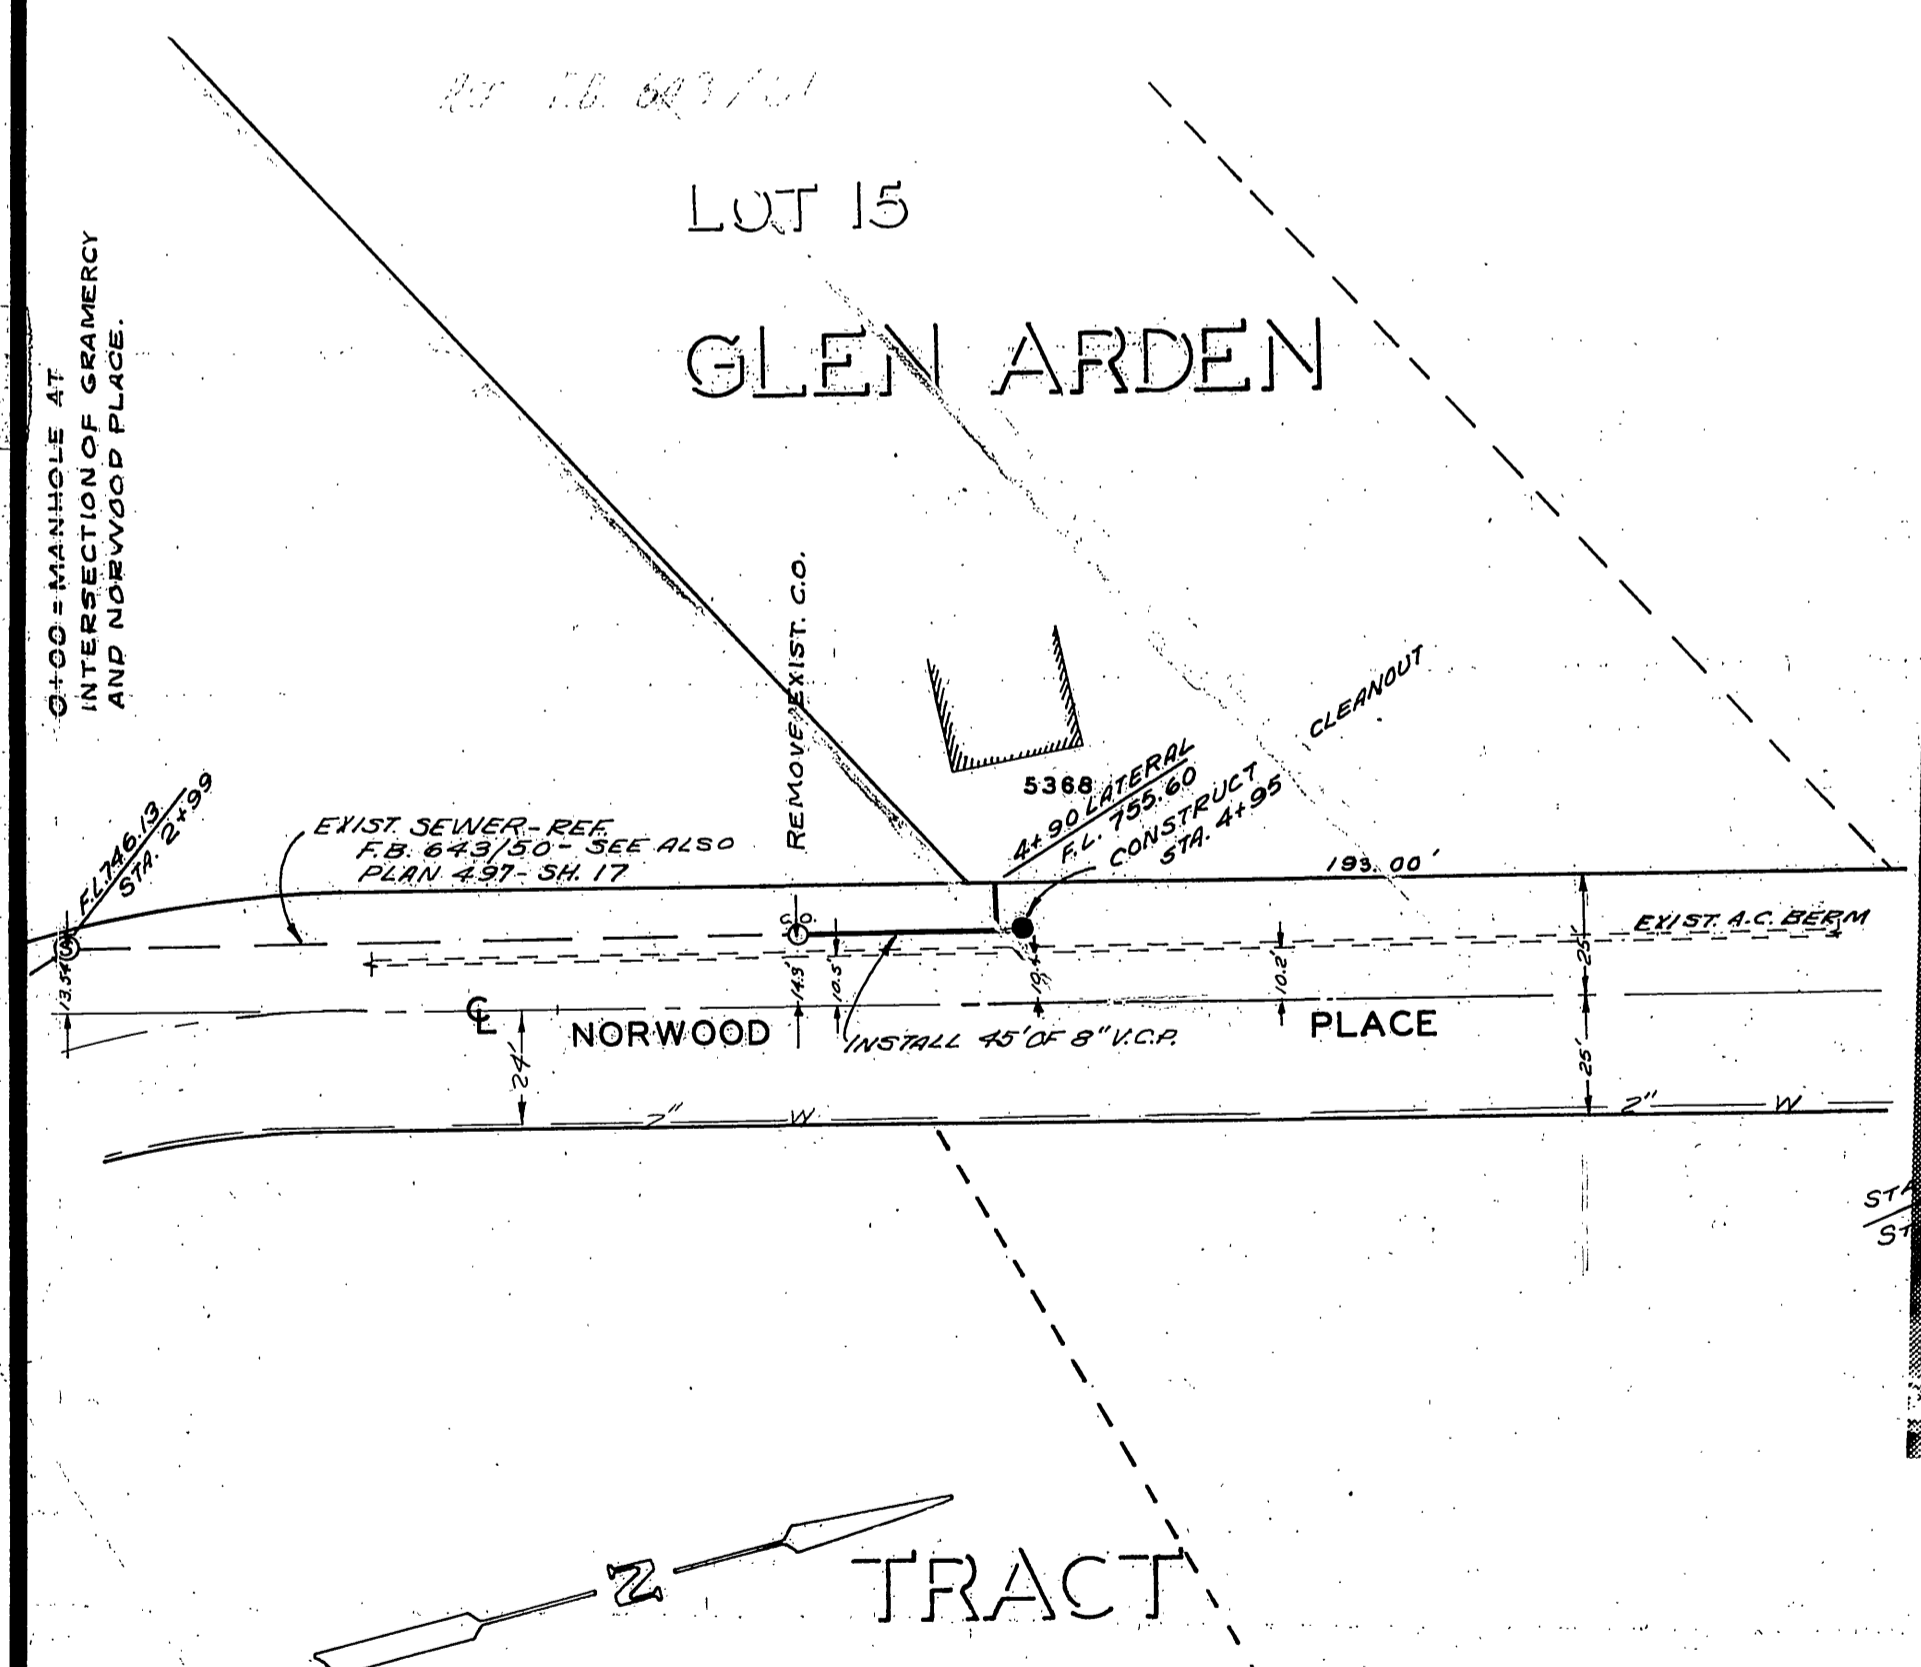


PLAN ADDED FROM 2-74, SHEET 7.01-5 2-12-68, NPH 7136		CITY OF RIVERSIDE, CALIFORNIA DEPARTMENT OF PUBLIC WORKS		NORWOOD PLACE SEWER EXTENSION		ACCOUNT NO. 6074
APPROVED BY	BY	DATE	APPROVED BY	DATE		S-743
SINCE ENGINEER		2-12-68	DIRECTOR OF PUBLIC WORKS			
TRAFFIC DIVISION			DIRECTOR OF PUBLIC WORKS			
DESIGNED BY	DRAWN BY	CHECKED BY	ASSISTANT CITY ENG.	DATE	5/2/68	
REVISIONS			HORIZ. SCALE: 1" = 40'			VERT. SCALE: 1" = 4'
SHEET 1 OF 1			S.S. PROJECT NO.			

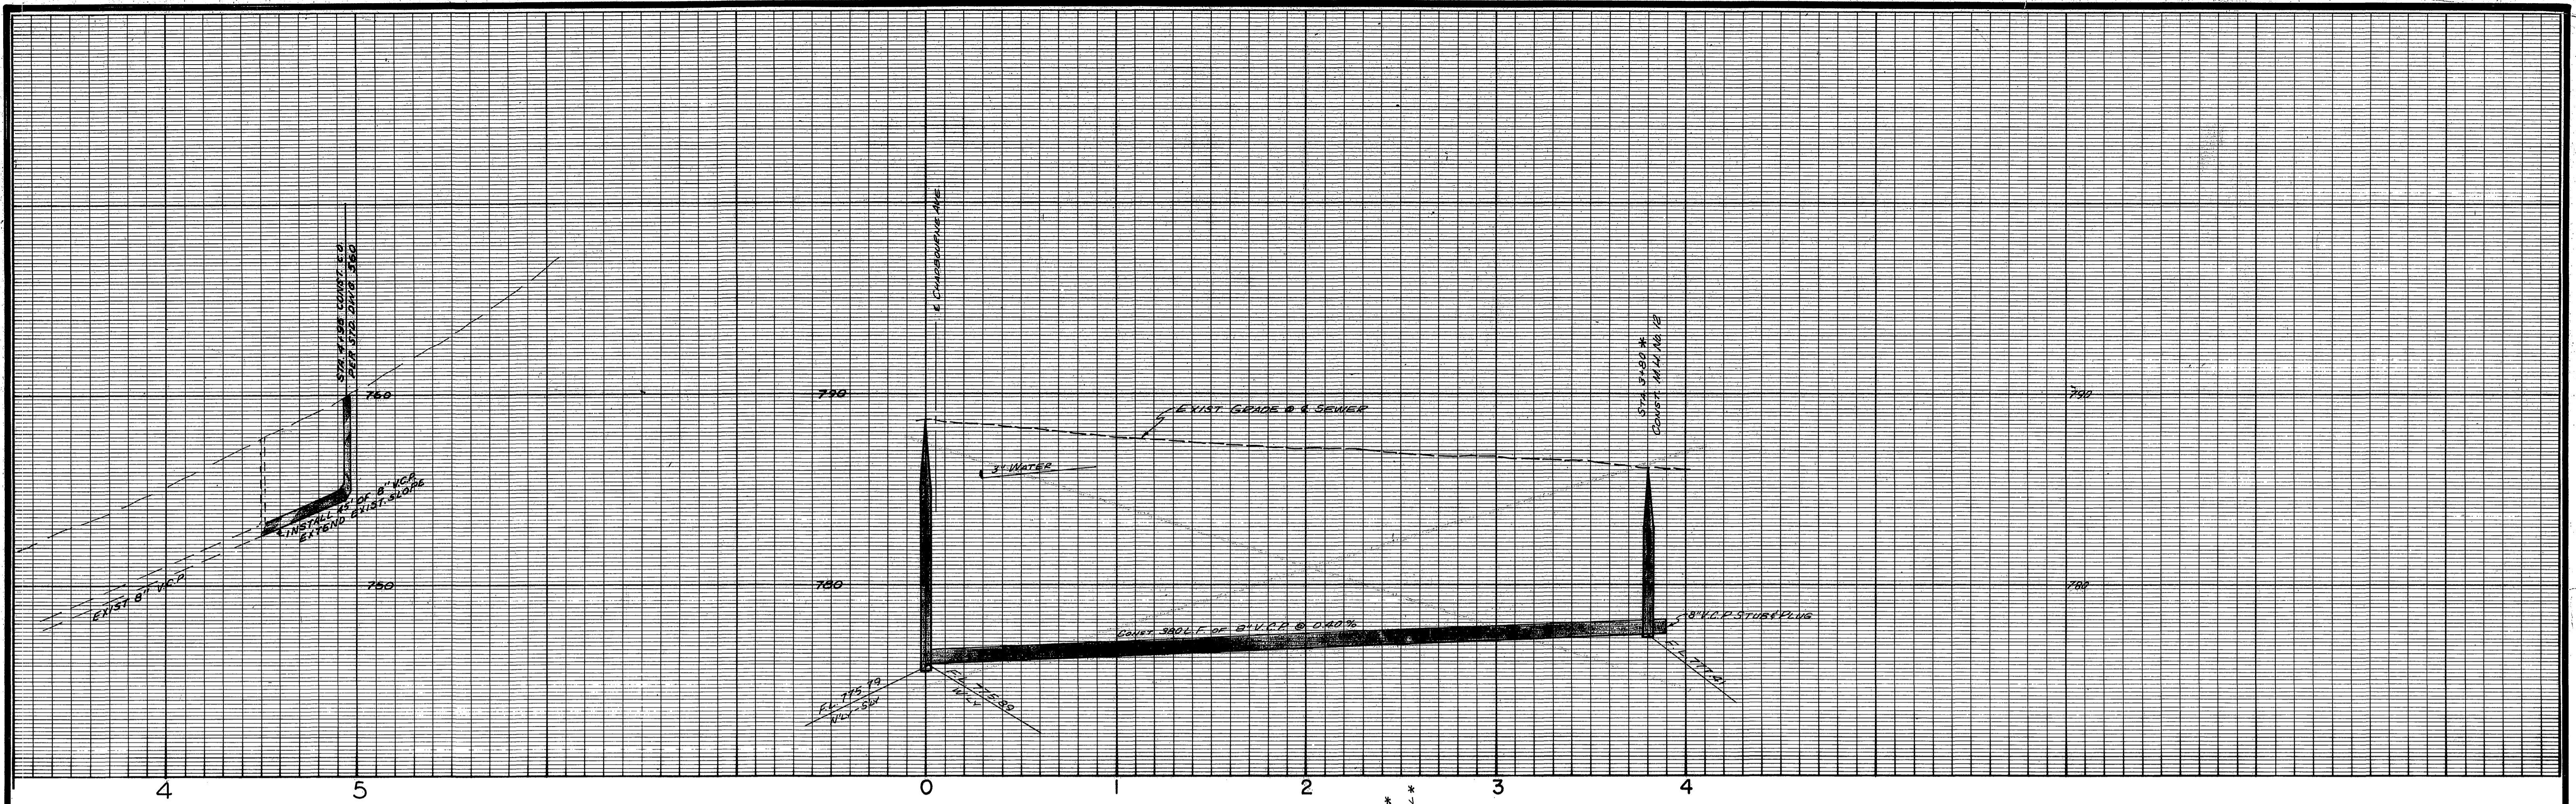

DESIGNER: <u>                    </u> DRAWN BY: <u>                    </u> CHECKED BY: <u>                    </u>		<b>CITY OF RIVERSIDE, CALIFORNIA</b> <b>DEPARTMENT OF PUBLIC WORKS</b>		ACCOUNT NO. <b>6074</b>  <b>S 743</b> SHEET <b>1</b> OF <b>1</b>	
REVISIONS MARK      REVISIONS      APPR. DATE		APPROVED BY: <u>                    </u> BY DATE: <u>                    </u> SENIOR ENGINEER: <u>                    </u> 7/26/75 TRAFFIC DIVISION: <u>                    </u> ASSISTANT CITY ENG.: <u>                    </u>		APPROVED BY: <u>                    </u> DIRECTOR OF PUBLIC WORKS DATE: <u>5/25/68</u>	
HORIZ. SCALE: 1" = 40' VERT. SCALE: 1" = 4'		NORWOOD PLACE 3864 1/2 430 WY @ GRAMERCY		S.S. PROJECT NO. <u>                    </u>	