



TYPICAL SECTION
EARTHWORK
SCALE 1" = 4'

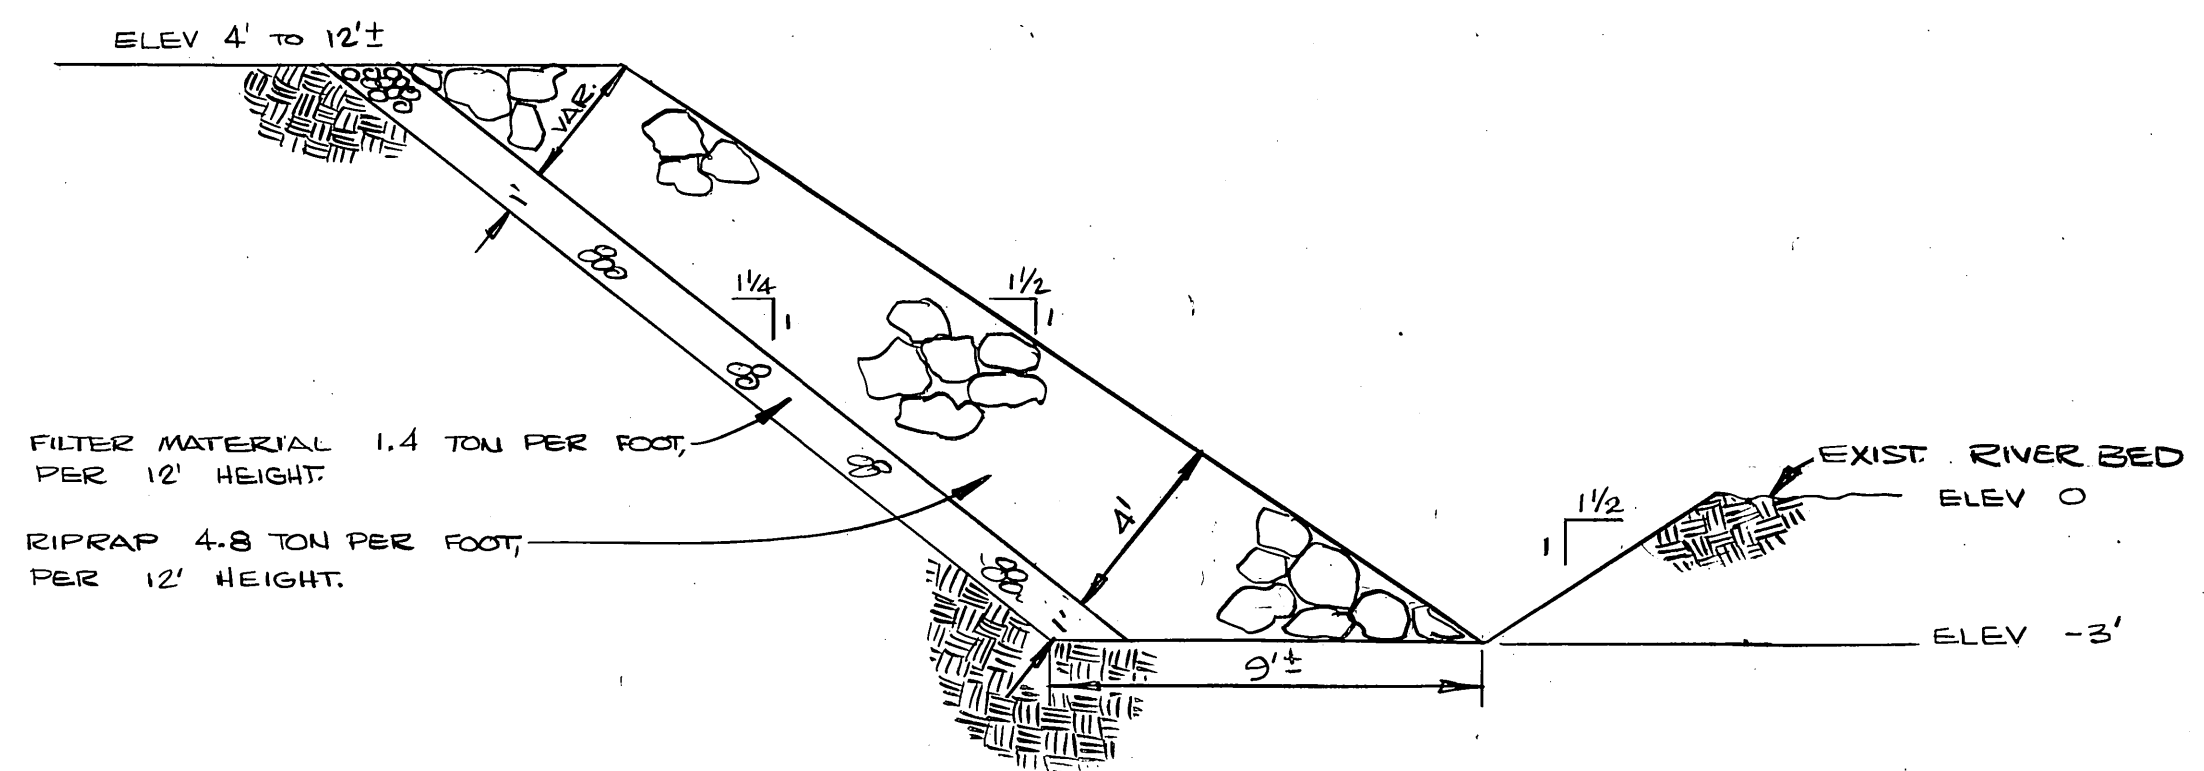

TYPICAL SECTION
PROTECTION
SCALE 1" = 4'

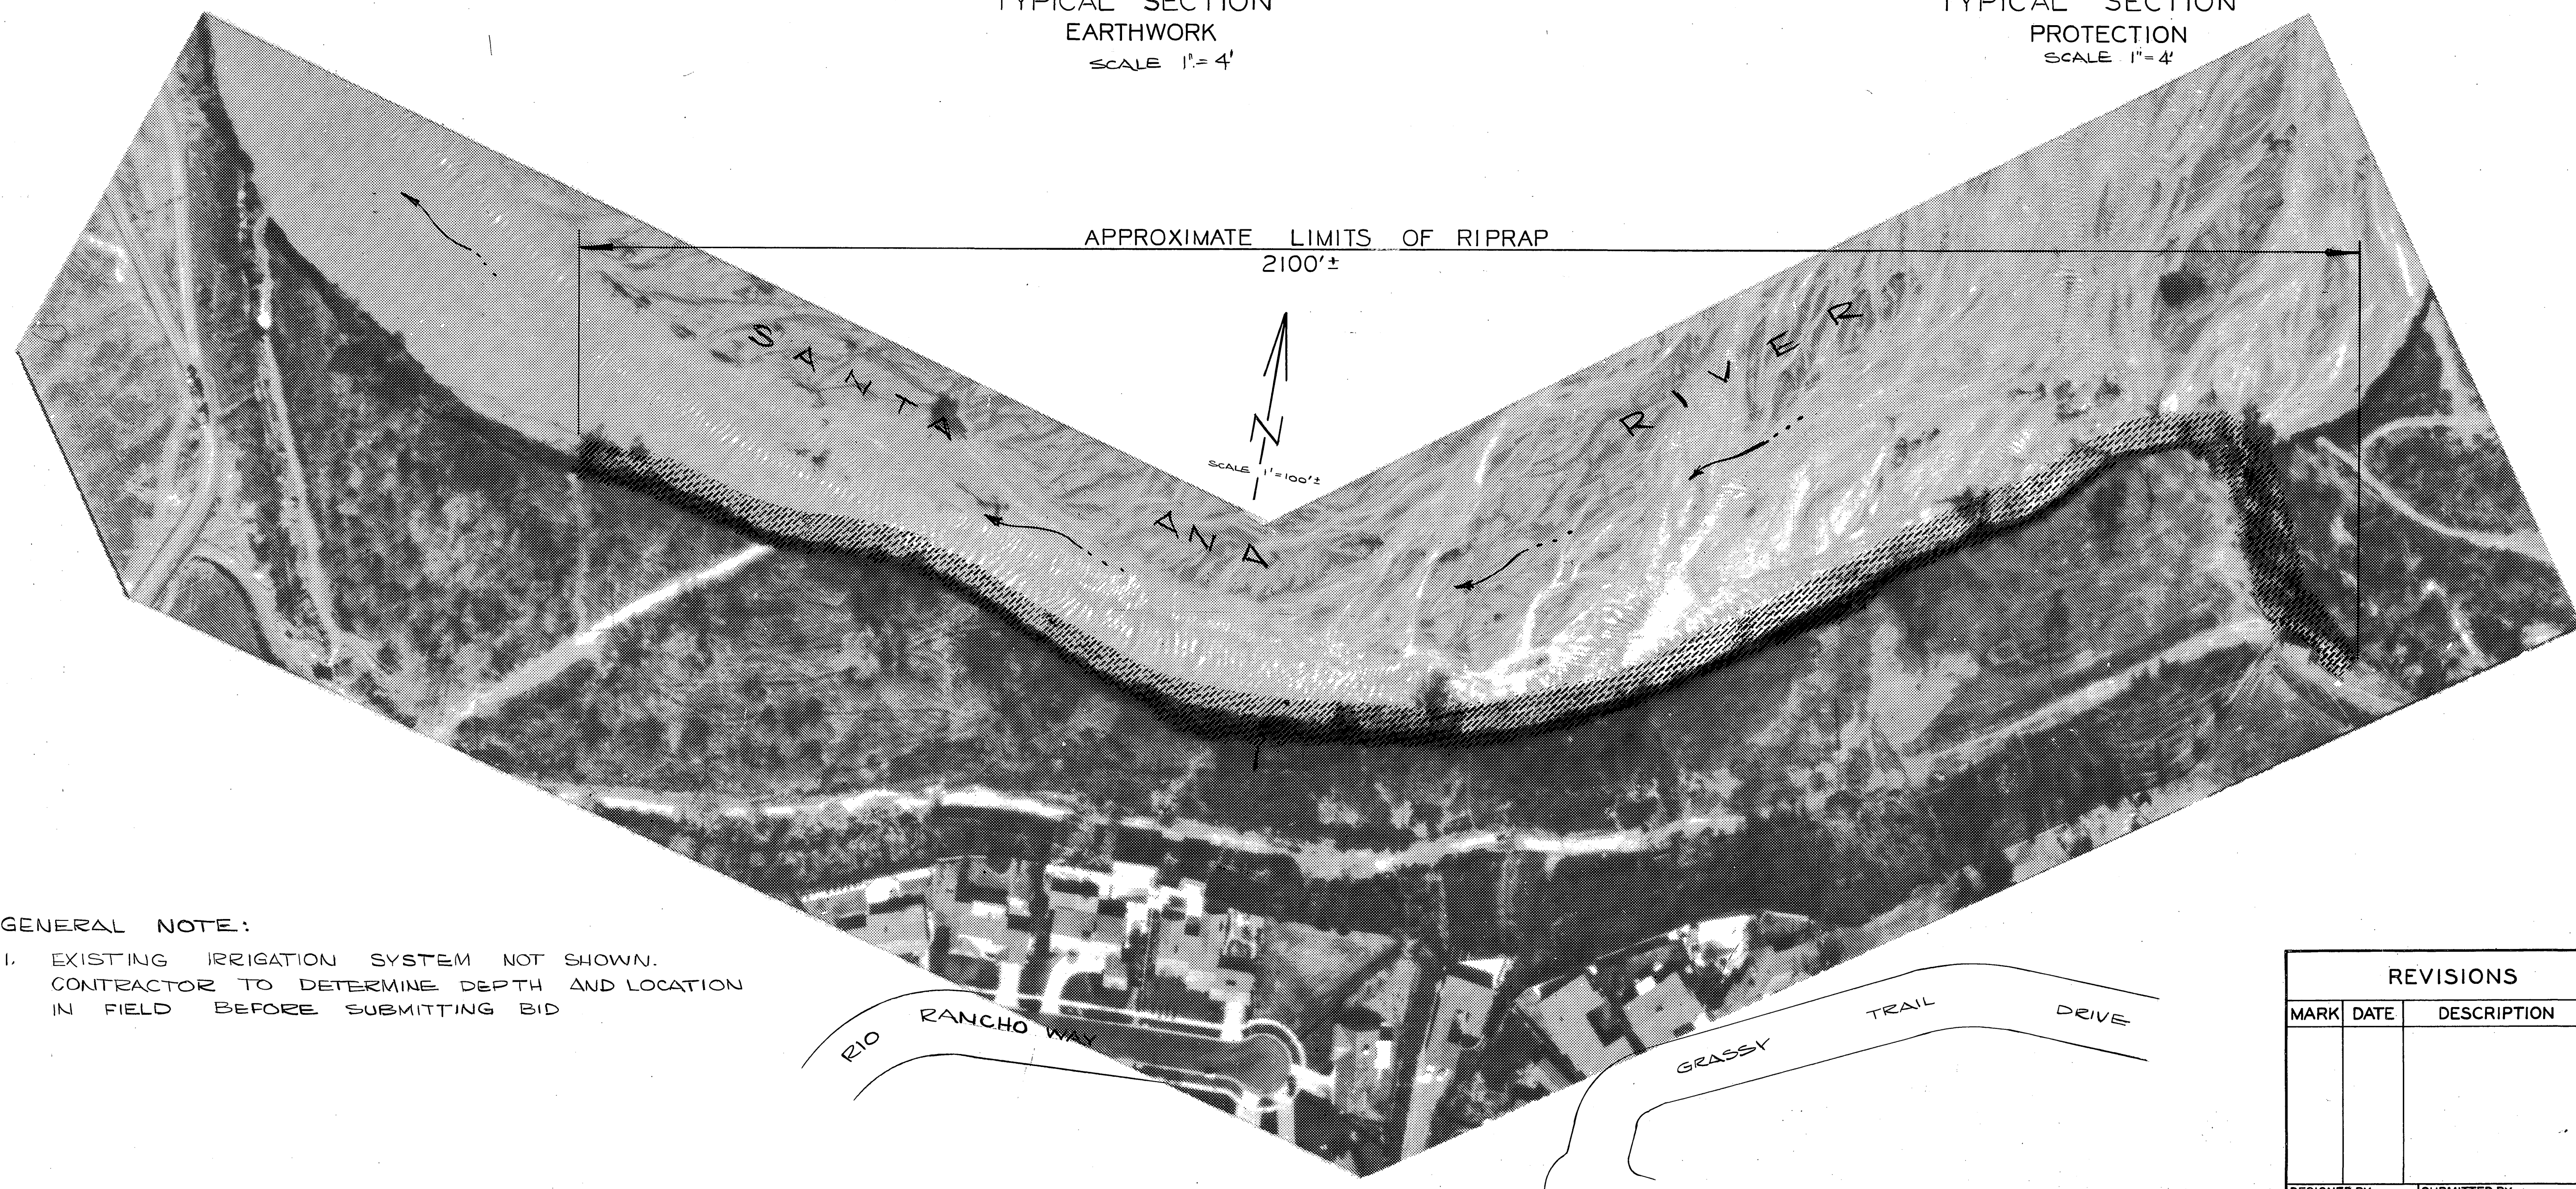

GENERAL NOTE:

- EXISTING IRRIGATION SYSTEM NOT SHOWN. CONTRACTOR TO DETERMINE DEPTH AND LOCATION IN FIELD BEFORE SUBMITTING BID

REVISIONS			CITY OF RIVERSIDE, CALIFORNIA DEPARTMENT OF PUBLIC WORKS	
MARK	DATE	DESCRIPTION		
			PROTECTION FOR SANTA ANA OUTFALL SEWER IN VICINITY OF GRASSY TRAIL DRIVE	
DESIGNED BY	SUBMITTED BY	APPROVED BY	PROJ. NO.	
DRAWN BY	PARK DEPT.	TRAFFIC DIV.		S-750
CHECKED BY	RECOMMENDED BY	DATE	4-17-69	SHEET 1 OF 1