
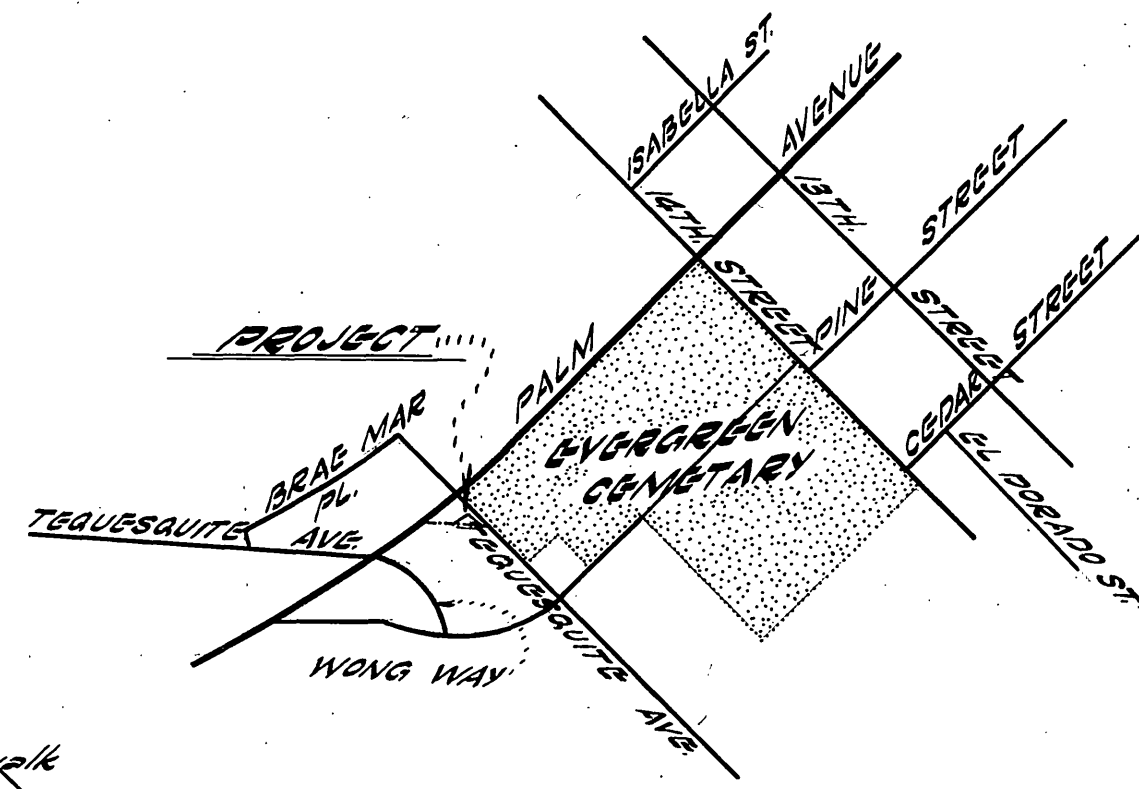


BENCH MARK: E.R. Spike in Power Pole No. 10039 at Northeast Cor. Pine Street and Tequesquite Avenue. Elev. 775.81 (Per City File 22/137)

GENERAL NOTES

1. Construction shall be in accordance with the City of Riverside, Department of Public Works, Standard Specifications No. 461 and Standard Drawings.
2. It shall be the responsibility of the contractor to clear the right of way in accordance with the provisions of the law as it affects each utility including irrigation lines and appurtenances and at no cost to the city.
3. Joints shall be in conformance to A.S.T.M. Specification C-475-64 type 1 or 3 with certain exceptions or modifications on file with the City Engineer.
4. Pipe shall be bedded per case I Standard Drawing No. 452 unless otherwise specified on plan.
5. All manholes to be constructed per Standard Drawing No. 500 unless otherwise shown.
6. Prior to trenching, contractor is to uncover existing sewer pipe and contact the engineer to verify the existing elevation.
7. It shall be the contractor's responsibility to familiarize himself with the jobsite and any underground facility shown or not shown on these plans. The engineer will not be responsible for any damage to underground facilities.

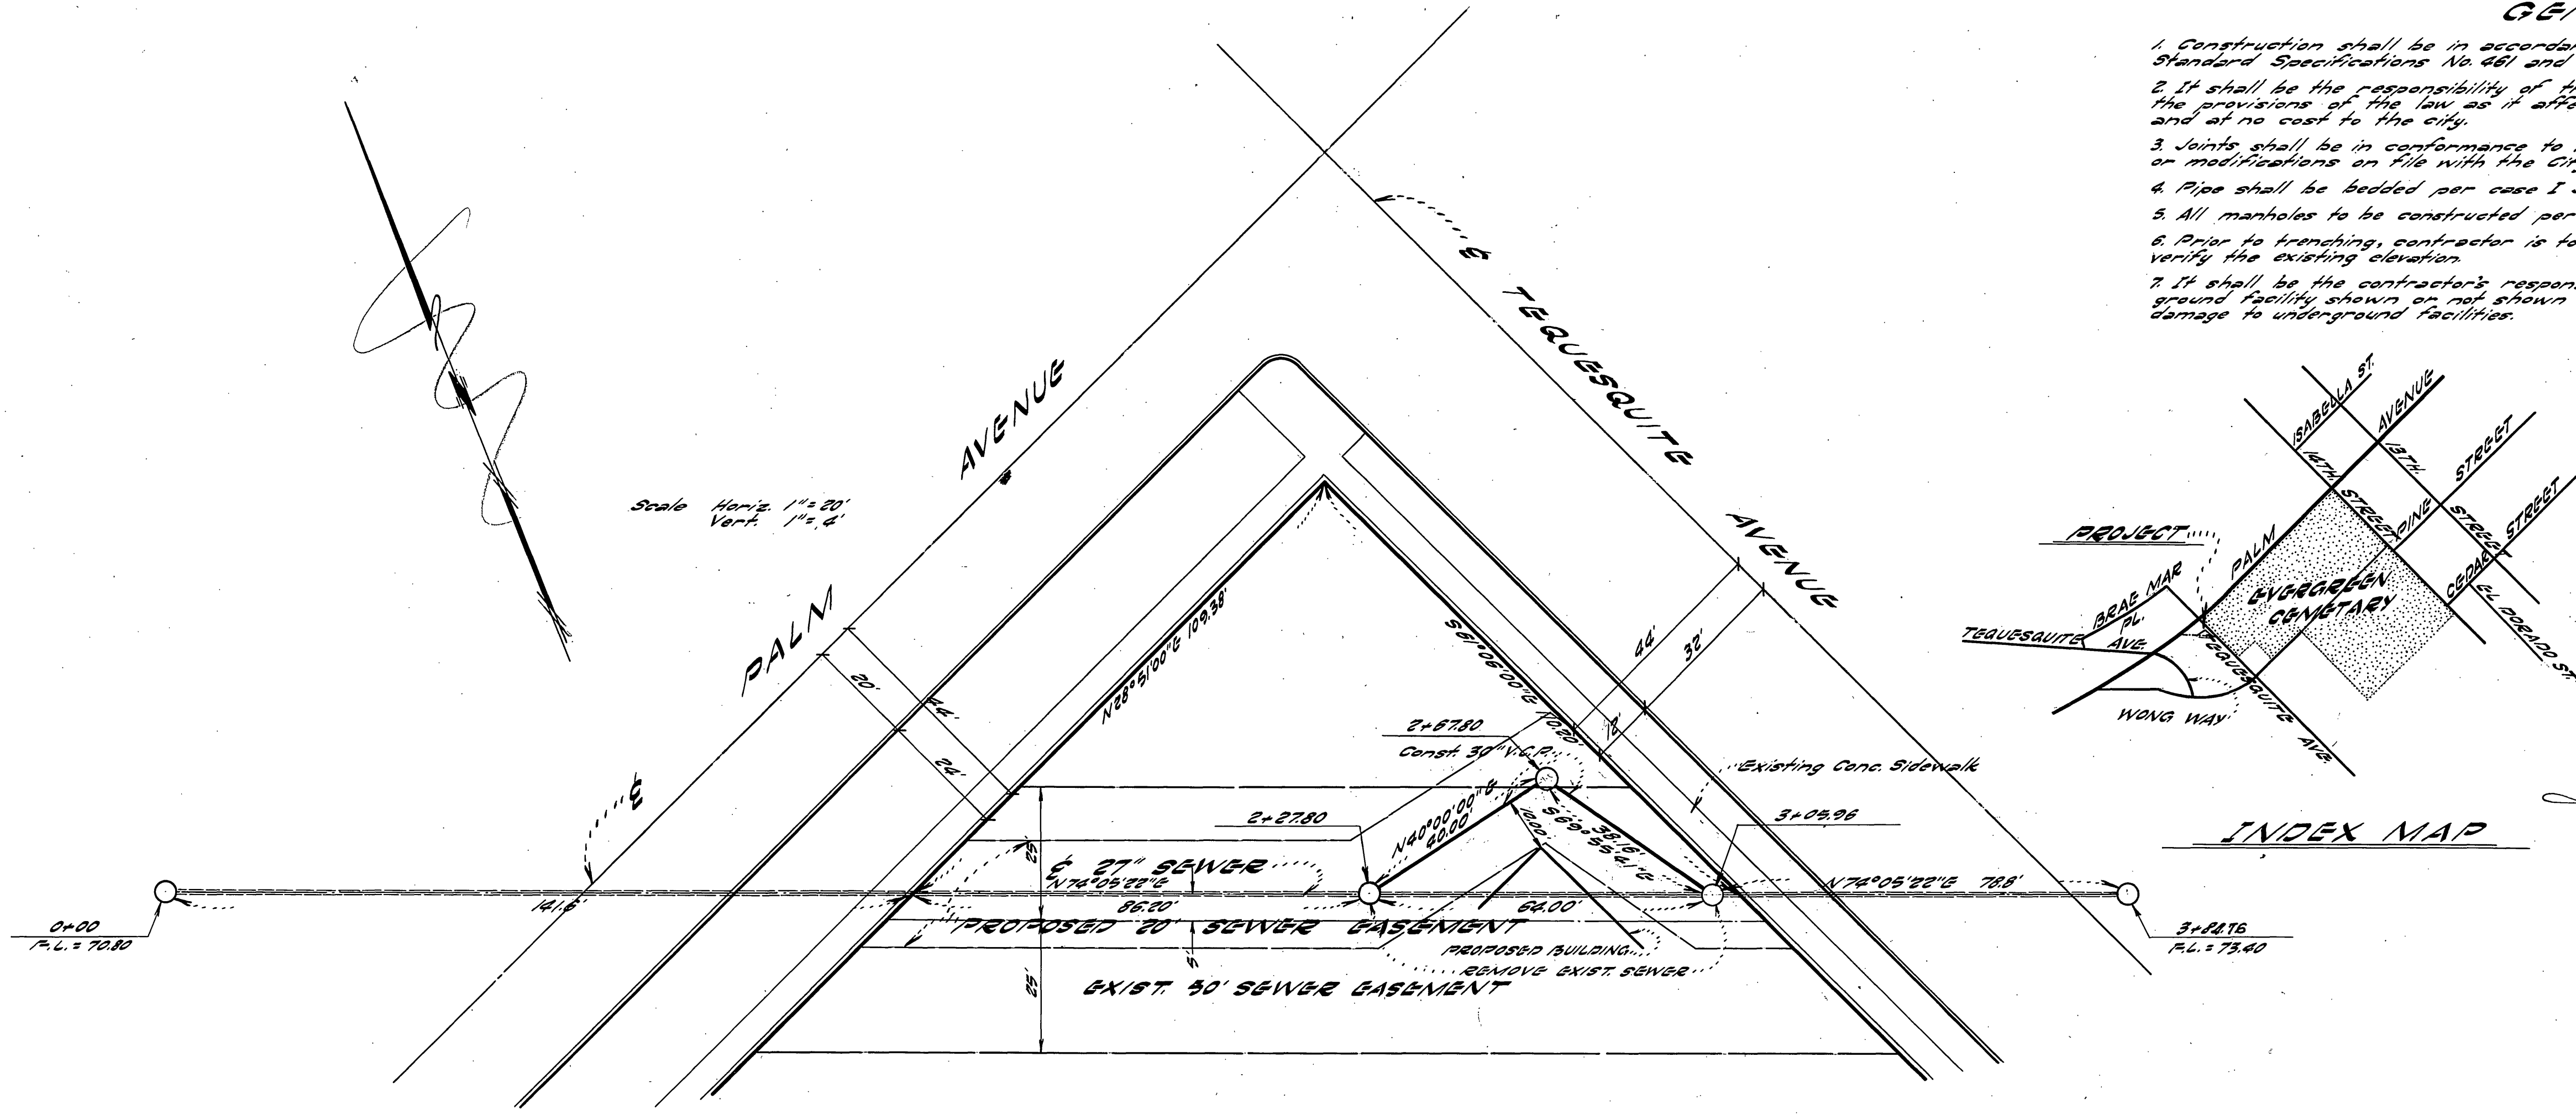

GARNER, TEE, TRACADAS & TROY		357 WEST SECOND STREET SAN BERNARDINO, CALIFORNIA							
DESIGNED BY <i>Frank Tracadas</i>		DATE <i>7/2/69</i>							
DRAWN BY <i>ed rlc</i>		CITY OF RIVERSIDE, CALIFORNIA DEPARTMENT OF PUBLIC WORKS							
RECOMMENDED BY <i>William D. Gardner</i> Assistant City Engineer		<table border="1"> <thead> <tr> <th>MARK</th> <th>DATE</th> <th>DESCRIPTION</th> </tr> </thead> <tbody> <tr> <td> </td> <td> </td> <td> </td> </tr> </tbody> </table>		MARK	DATE	DESCRIPTION			
MARK	DATE	DESCRIPTION							
CHECKED BY <i>ed rlc</i>		APPROVED BY <i>William D. Gardner</i> Director of Public Works							
DATE <i>7-19-69</i>		SHEET <i>1</i> OF <i>1</i> SHEET							