


FB-535-16


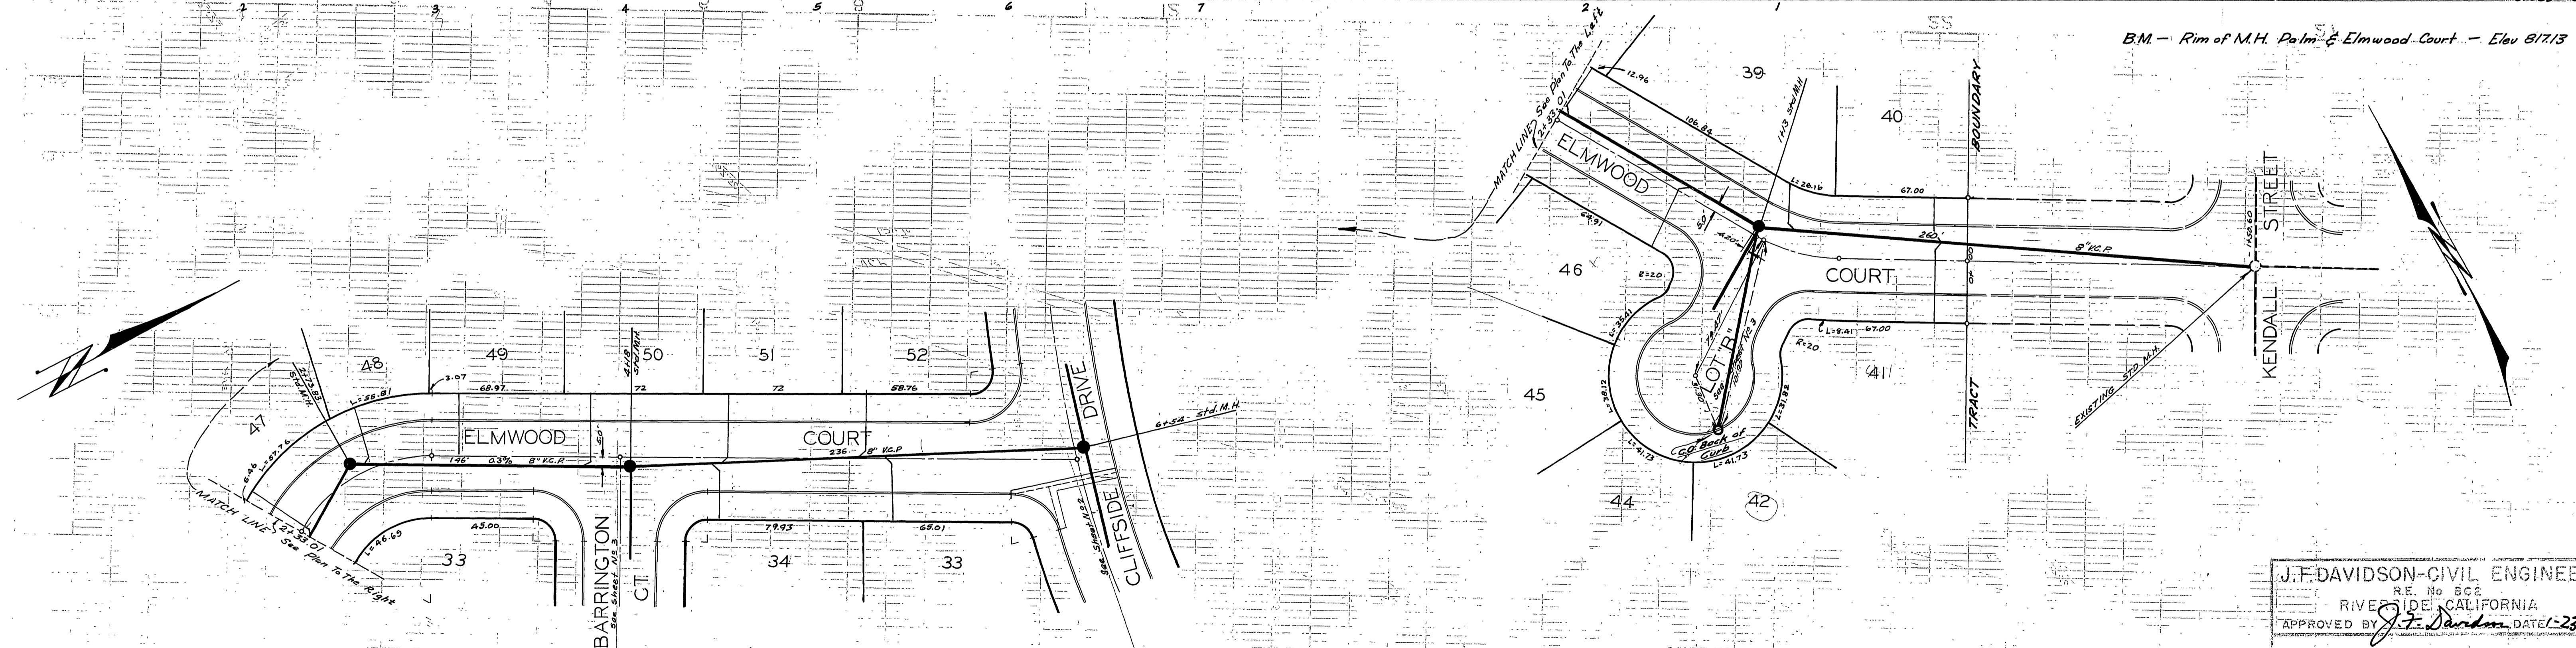


PROPERTY OF
CITY OF RIVERSIDE
DEPT. OF PUBLIC WORKS
ENGINEERING DIVISION

REVISED - JANUARY 1937

NO.	DATE	BY

IF NOT MOVED	DATE	BY


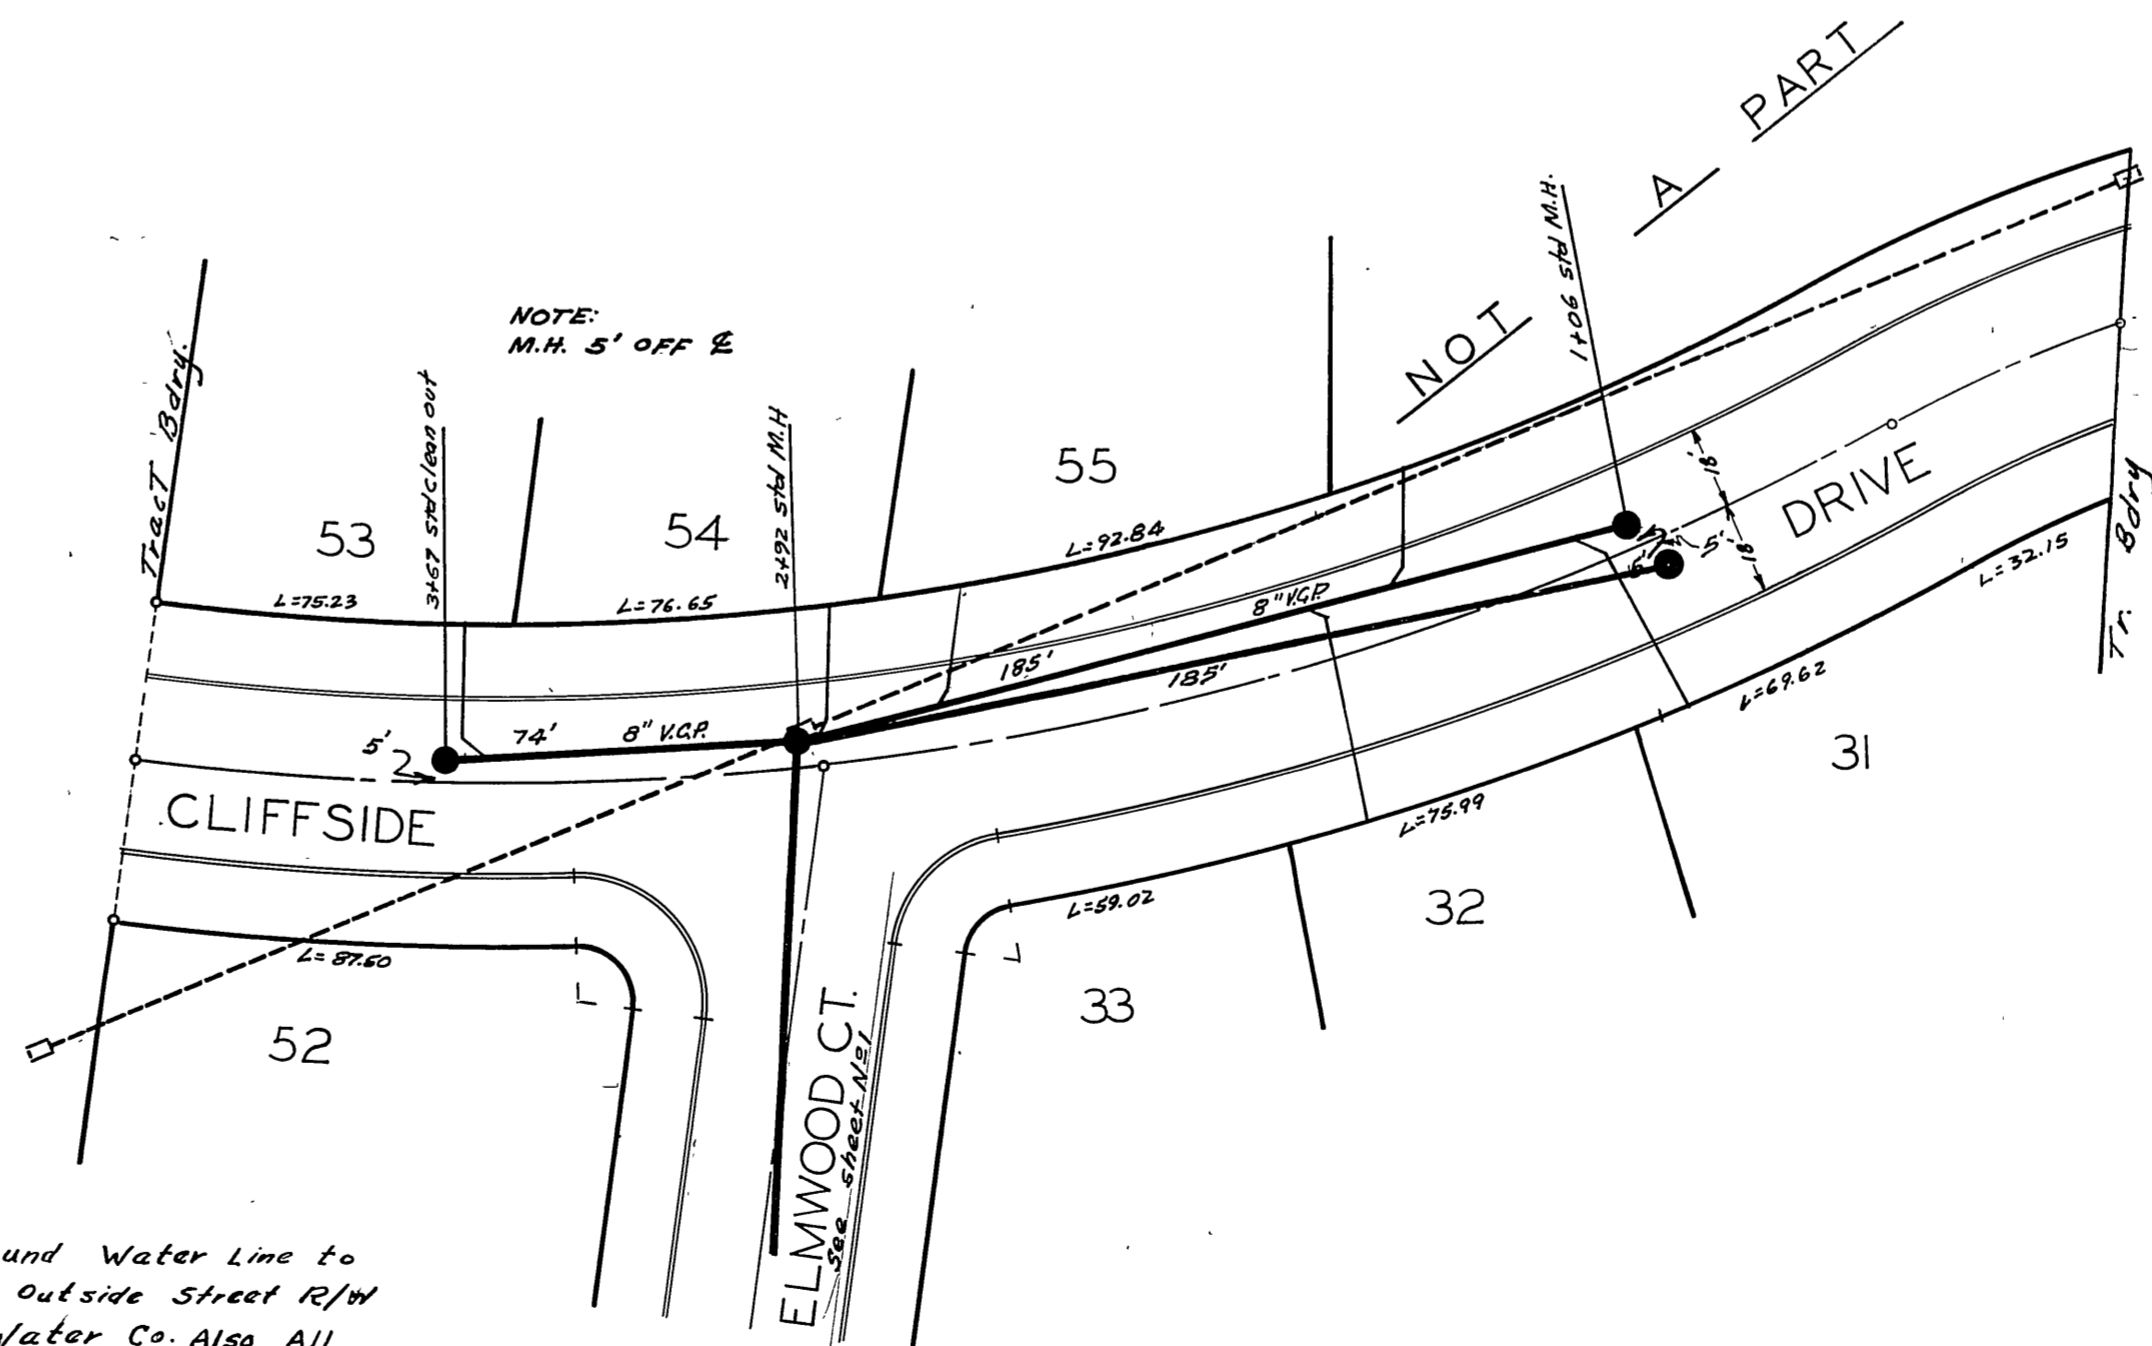
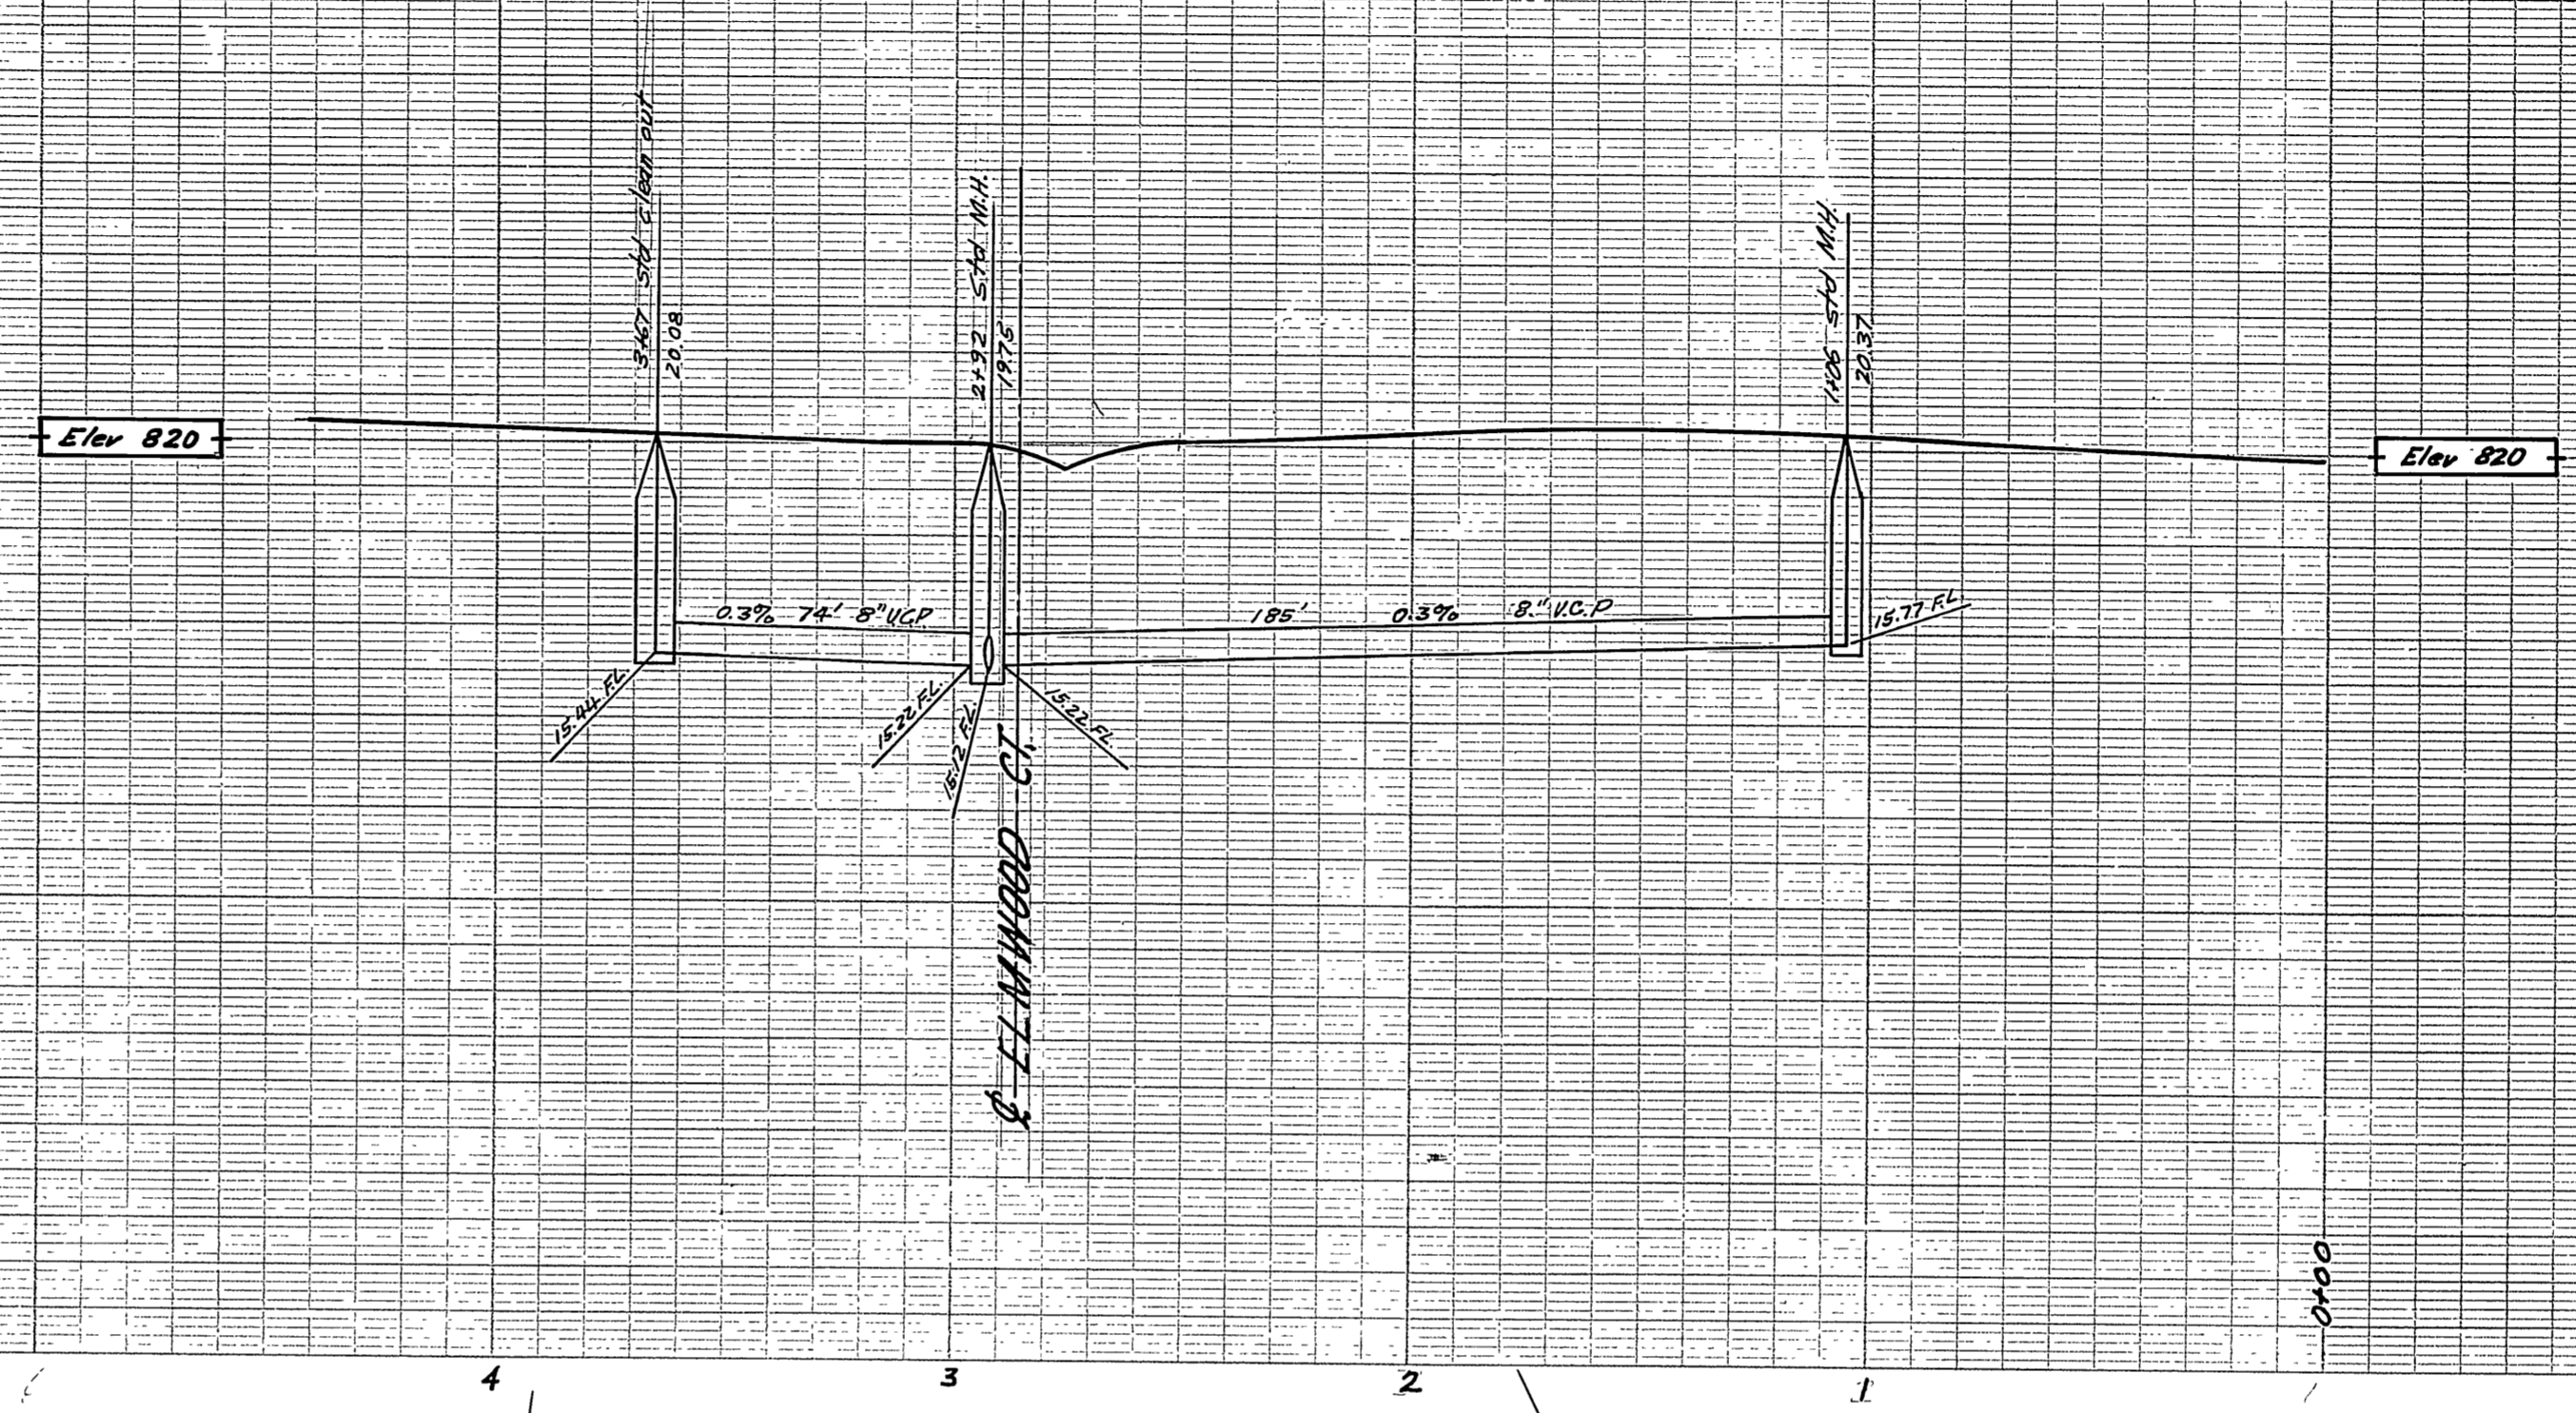


NOTE:
Under Ground Water Line to
be Relocated Outside Street R/W
by Riverside Water Co. Also All
Appurtenances.

J.F. DAVIDSON - CIVIL ENGINEER
R.E. No 862
RIVERSIDE, CALIFORNIA
APPROVED BY *S.J. Duden* DATE *2-23-56*
CITY OF RIVERSIDE, CALIFORNIA
DEPARTMENT OF PUBLIC WORKS
SEWER - PLAN & PROFILE
CLIFFSIDE DRIVE

KENDALL PARK #3
HORIZ. SCALE 1"=40' VERT. SCALE 1"=4'
APPROVED BY *J.F. Davidson*
Director of Public Works
DATE *March 5, 1956*
NO. *5-8*
SHEET 2 OF 3

REVISED - JANUARY 1957

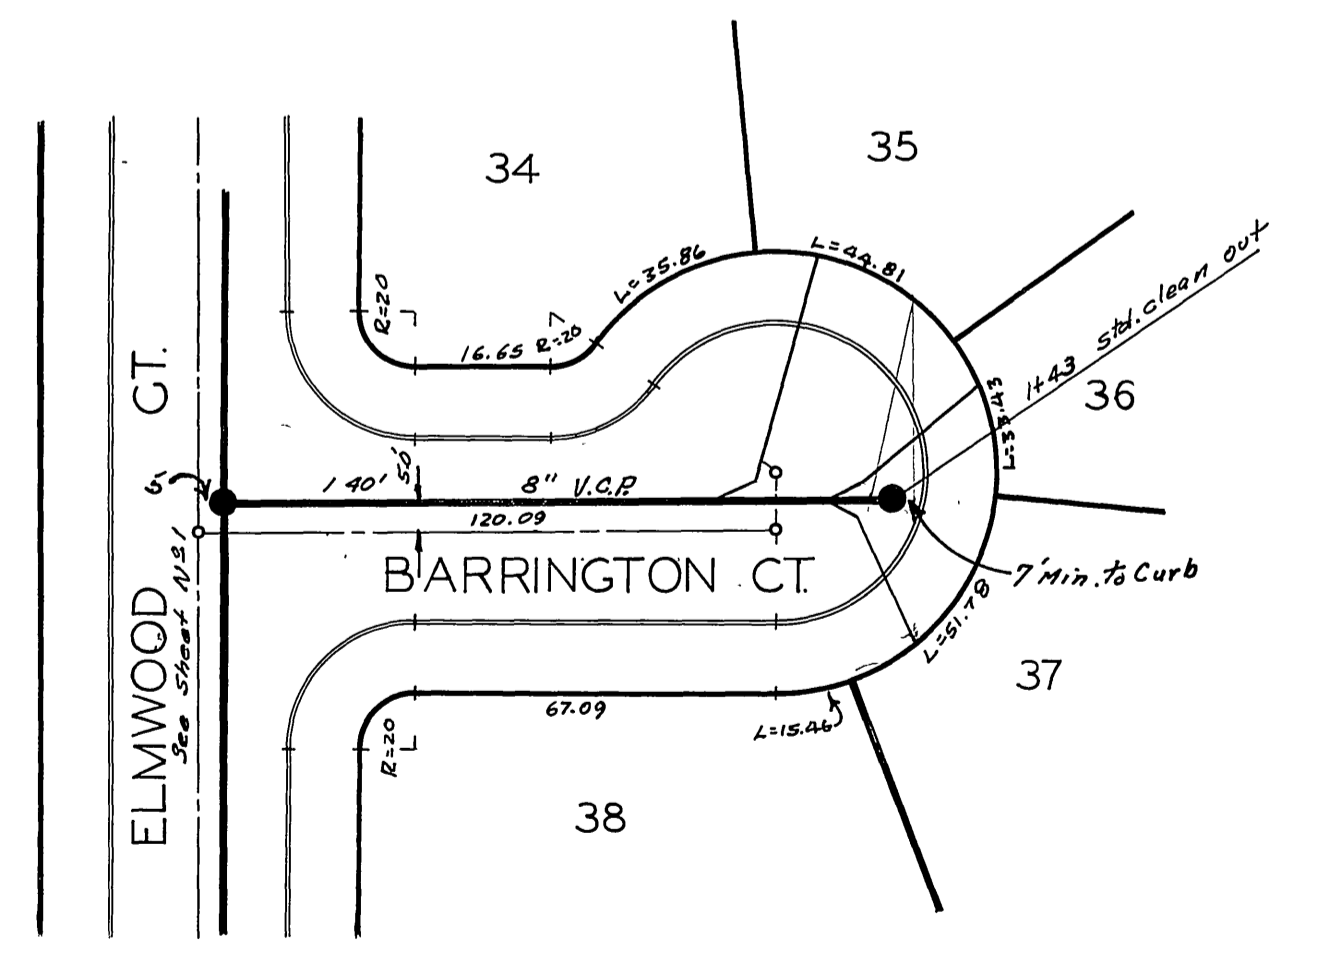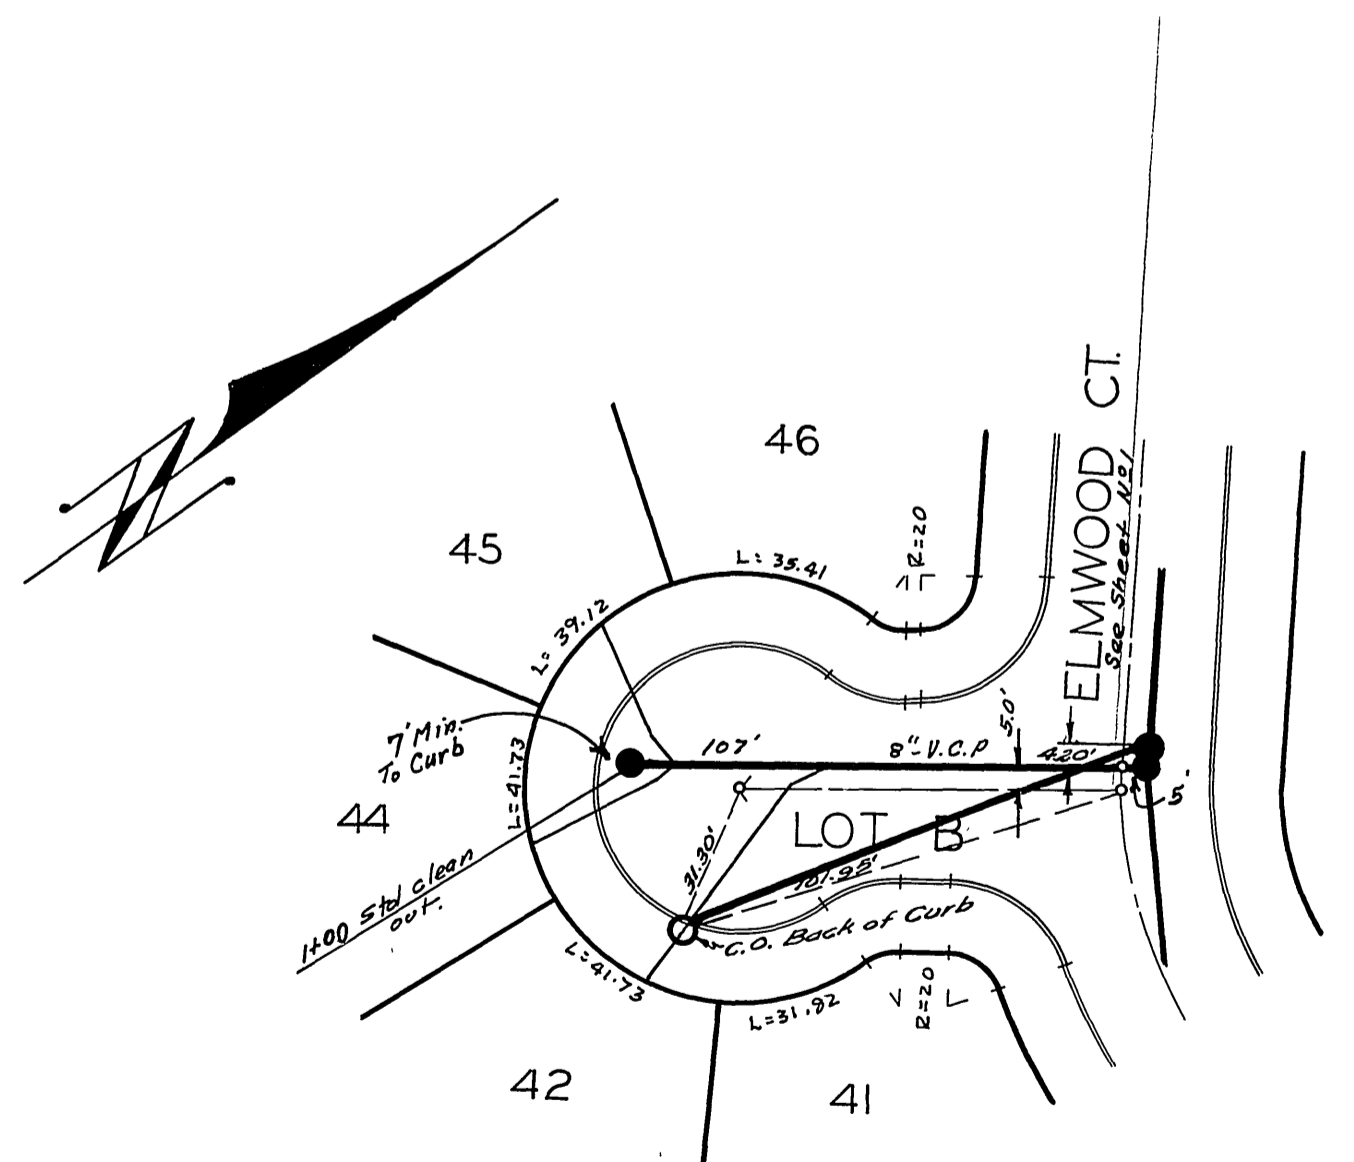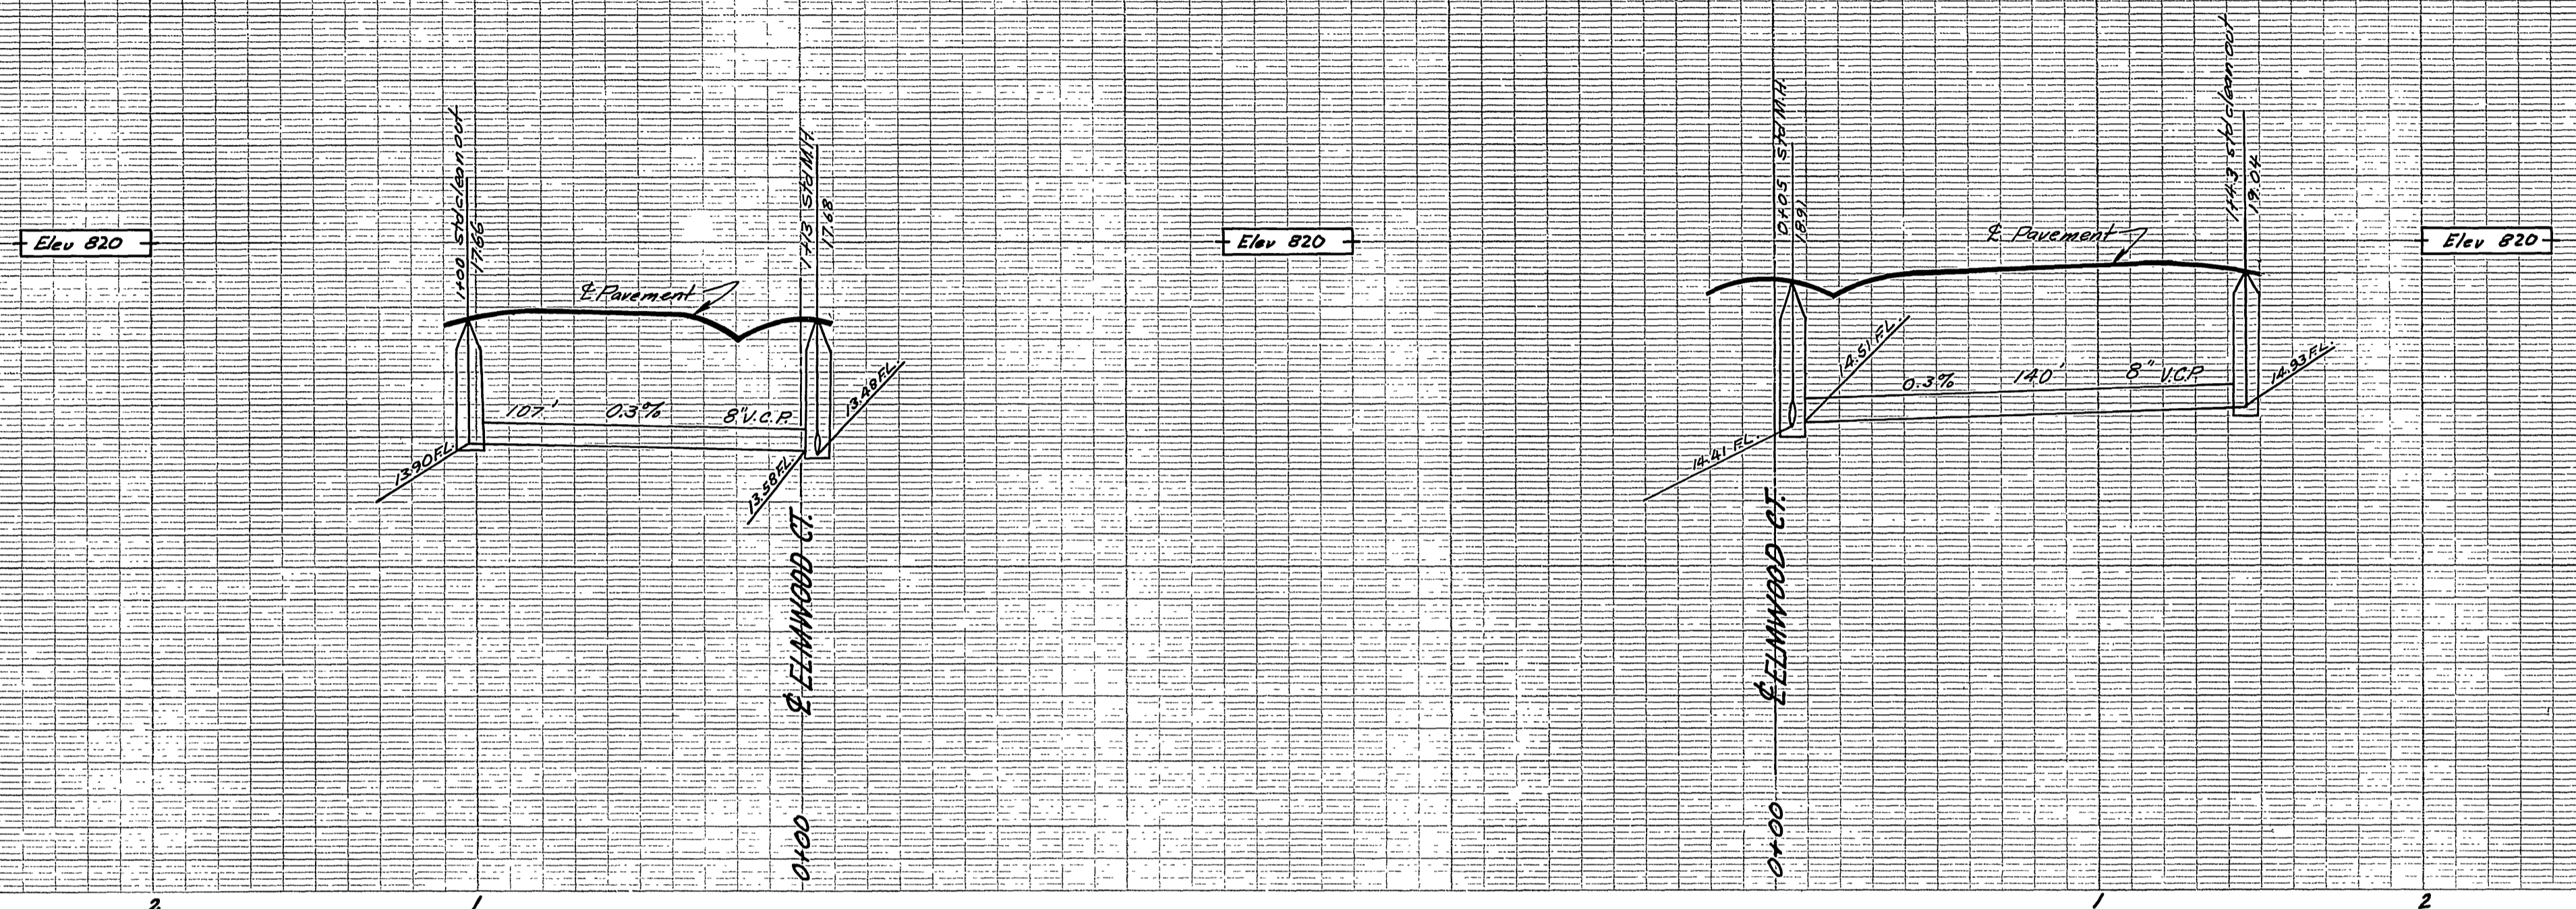

J.F. DAVIDSON-CIVIL ENGINEER
R.E. No 862
RIVERSIDE, CALIFORNIA
APPROVED BY *J. Davidson* DATE *1-29-56*

CITY OF RIVERSIDE, CALIFORNIA
DEPARTMENT OF PUBLIC WORKS

SEWER PLAN & PROFILE
BARRINGTON COURT & LOT "B"

KENDALL PARK #3
HORIZ. SCALE 1"=40' VERT. SCALE 1"=4'

APPROVED BY *J. Davidson*
Director of Public Works
DATE *March 5, 1956*

NO. 5-8
SHEET 2 OF 3

REVISED - JANUARY 1957