


- BENCH MARK**
Elev. 863.08 3" x 3" set in NW curb return
Strong St Hillcrest. (See CIR Plan R-104)
- GENERAL NOTES**
- (1) It shall be the responsibility of the contractor to clear the right of way in accordance with the provisions of Item 11. Streets each utility, including irrigation lines and appurtenances, and at no cost to the City.
 - (2) Construction shall be in accordance with the City of Riverside, Department of Public Works, Specifications No. 101 and Standard Drawings.
 - (3) Prime coat, seal coat, and paint binder are required.
 - (4) Grading will require a permit under Ordinance 3055 for a cut or fill exceeding 100 cubic yards, or a fill over one foot in depth.
 - (5) The subgrade shall be prepared for a soil test to be made by a Soil Engineer after the streets have been prepared to rough grade. Depth of base material and A.C. paving shall be determined by City of Riverside Design Standards and Test Procedures.
 - (6) Trim edge of existing pavement, where new paving takes existing pavement, to a crown, straight line. Construct match-up joints as shown and overlap paving as directed in the field to produce a smooth crown section.
 - (7) The finish sub grade shall have a compaction of not less than 90% for a depth of 0.6 feet as determined by Test Method No. "C-111" (D-15) immediately prior to placement of the cover.

CAUTION
Telephone underground, Can Fall
Pacific Telephone Co. 24th prior
to Const. Phone 686-0037.

QUANTITY ESTIMATE

Curb & Gutter Standard No. 200 (6" C.F.)	60 LF
"A.C." Seal Coat	636 SF
"Impacted" Base Material	CF
2"x4" Redwood Header	20 LF
Driveway Approach Std. No. 302 (curb SW)	304 SF

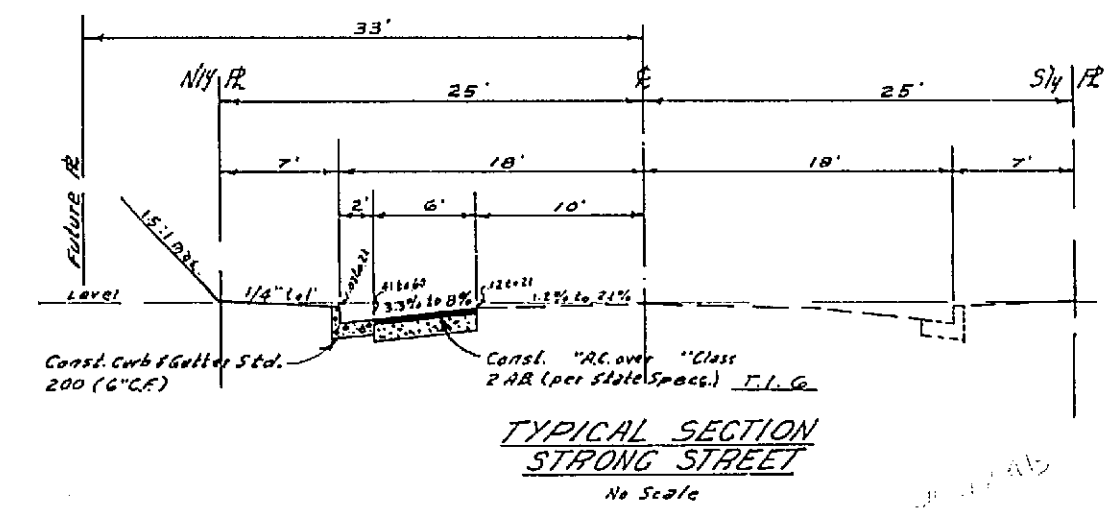

ALBERT A. WEBB ASSOCIATES CIVIL ENGINEERS RIVERSIDE, CALIFORNIA APPROVED BY: <i>Albert A. Webb</i> DATE: 4/16/65 R.E. No. 2872 W.D. 65421 FOR: Alex N. Peterson F.B.	DESIGNED BY: <i>SEC</i> DRAWN BY: <i>SEC</i> CHECKED BY: <i>SEC</i>	CITY OF RIVERSIDE, CALIFORNIA DEPARTMENT OF PUBLIC WORKS		STREET PLAN PROFILE STRONG STREET Northern Side 200' East of Hillcrest	PROJECT NO. R-1046
		APPROVED BY: <i>[Signature]</i> OFFICE ENGINEER PARK DEPARTMENT TRAFFIC DIVISION ASSISTANT CITY ENG.	BY: <i>[Signature]</i> DATE: 5-12-65 DIRECTOR OF PUBLIC WORKS	SHEET <i>1</i> OF <i>1</i> FILE NO. 65-121-A	