

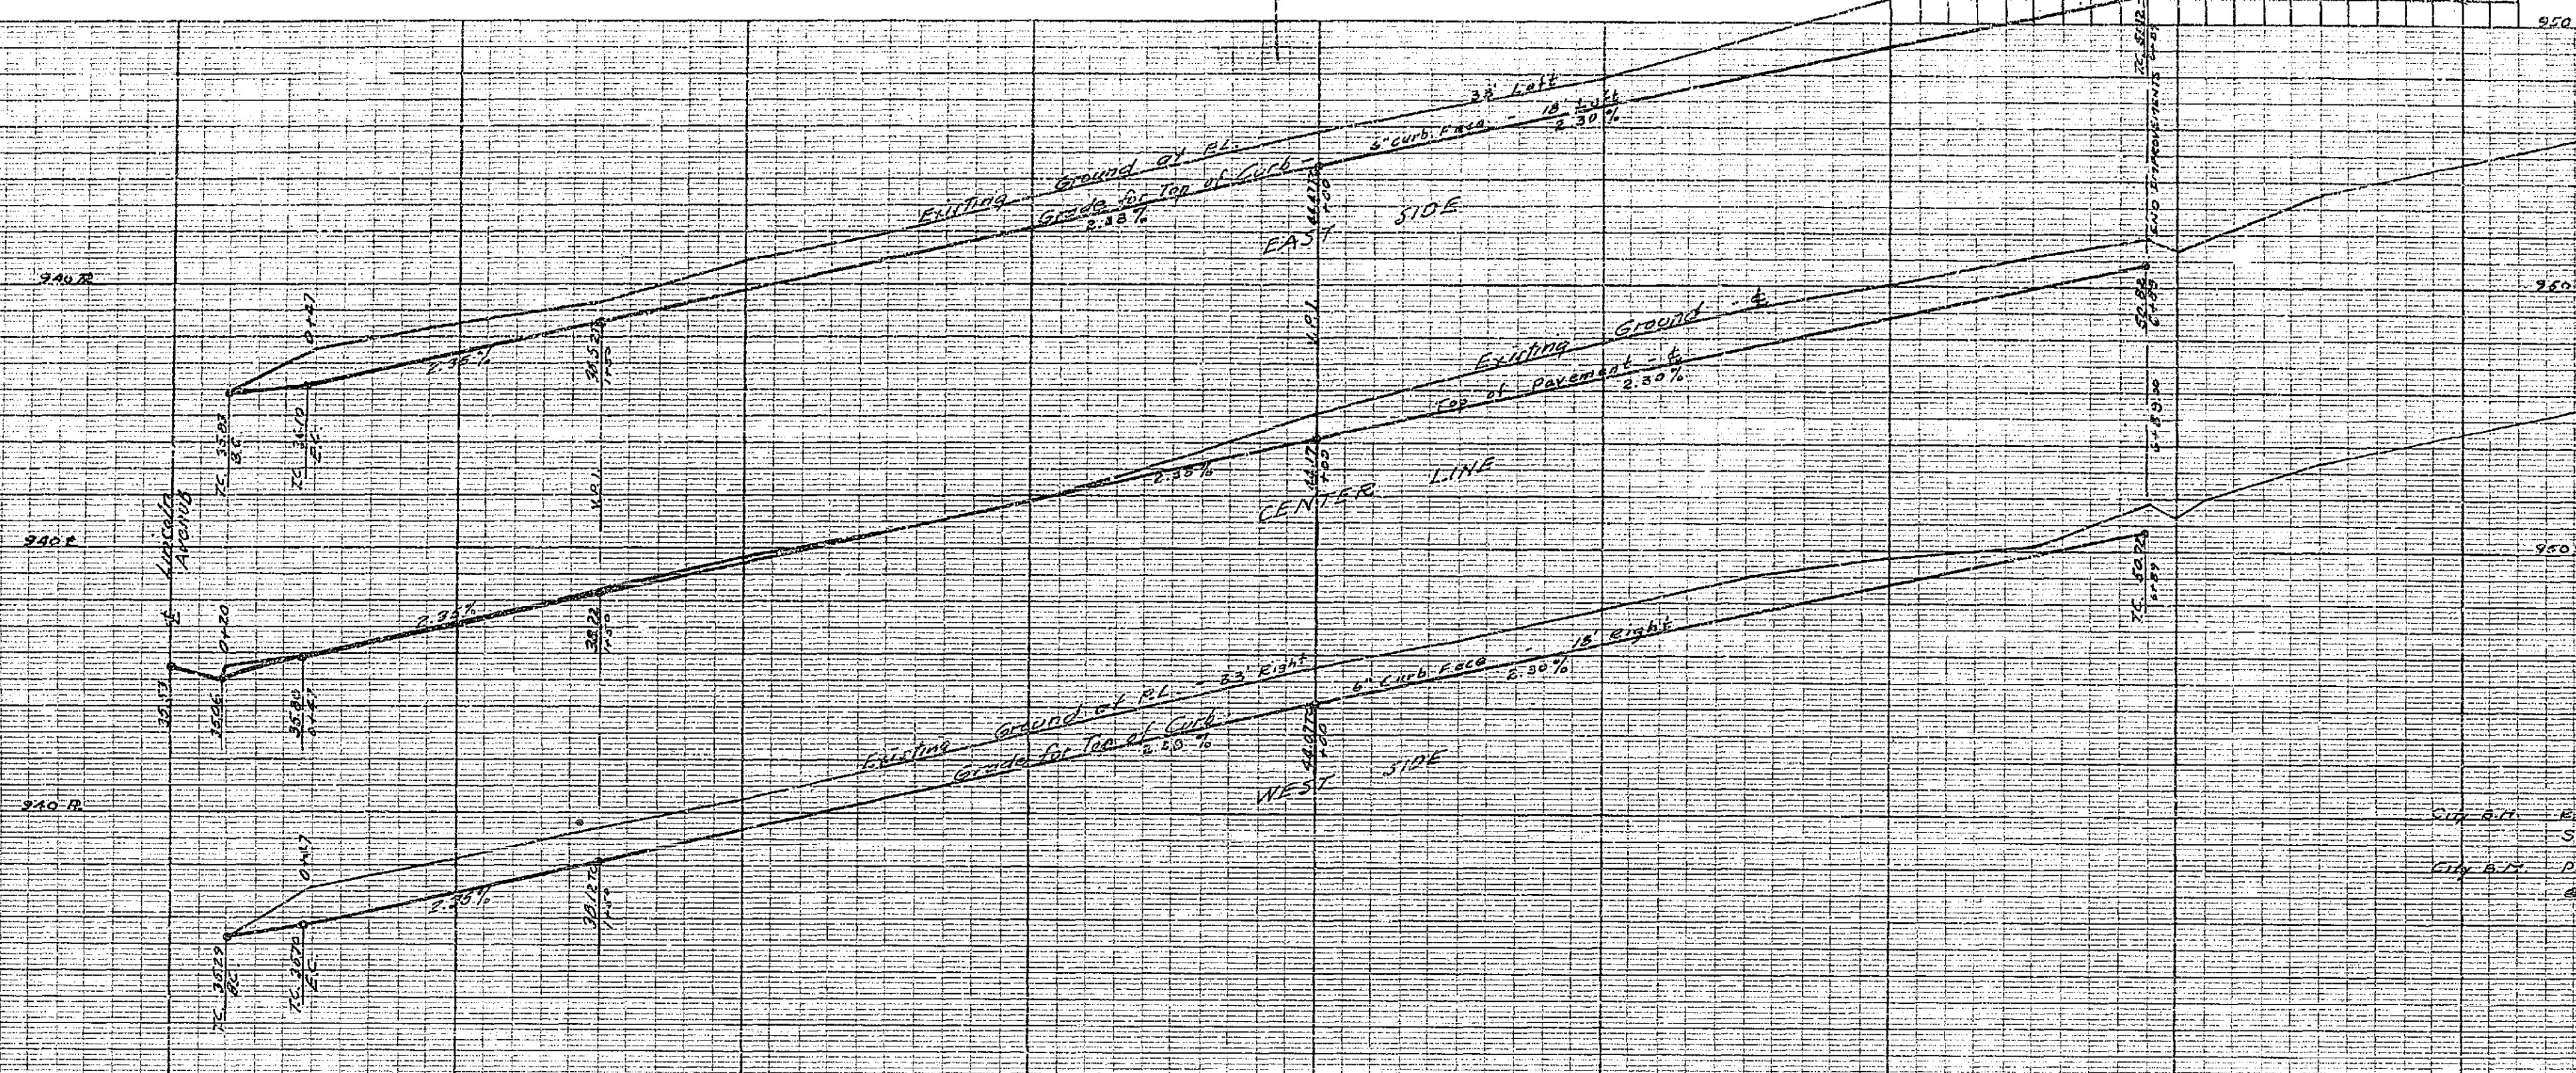


PROPERTY OF
CITY OF RIVERSIDE
DEPT. OF PUBLIC WORKS
ENGINEERING DIVISION

PROPERTY OF
CITY OF RIVERSIDE
DEPT. OF PUBLIC WORKS
ENGINEERING DIVISION

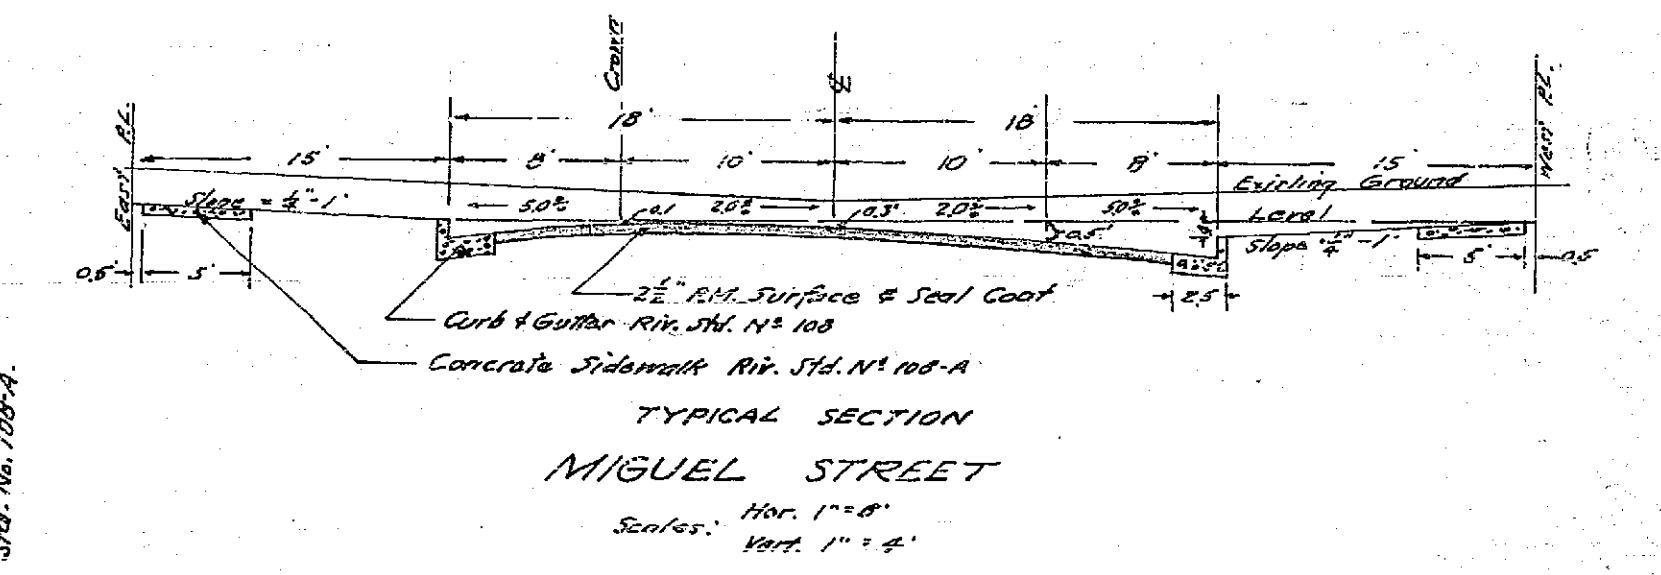

BENCH MARKS
 CIP. B.M. R.R. spike in Talbot's Headstone
 S.E. Cor. Lincoln & Jones Mar. 31, 64
 Pk. nail in head New Curb Return
 @ Lincoln & Jones Mar. 31, 50

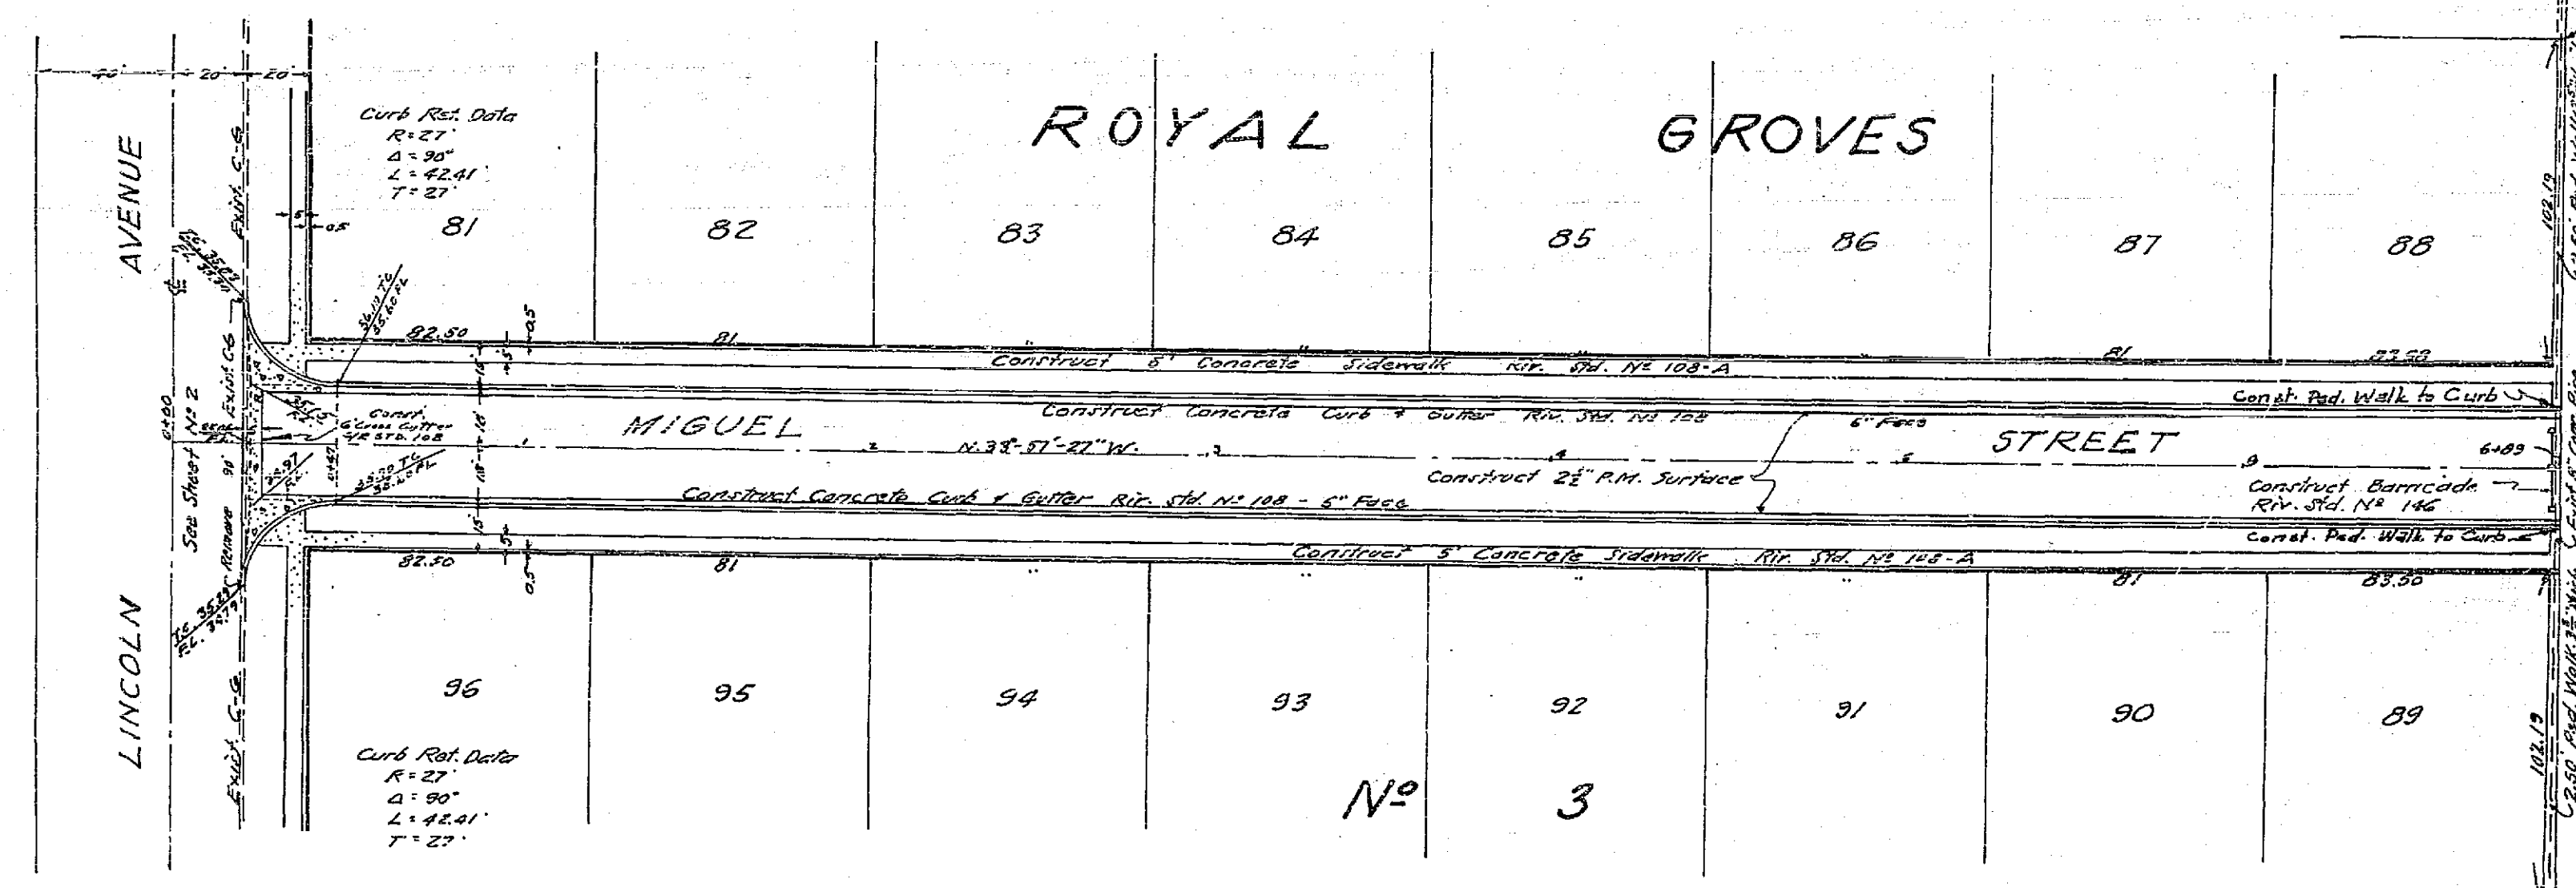

PROPERTY OF
CITY OF RIVERSIDE
DEPT. OF PUBLIC WORKS
ENGINEERING DIVISION

J.F. DAVIDSON-CIVIL ENGINEER
 R.E. No. 862
 RIVERSIDE, CALIFORNIA
 APPROVED BY *[Signature]* DATE 3-27-57

CITY OF RIVERSIDE, CALIFORNIA
 DEPARTMENT OF PUBLIC WORKS

STREET PLAN & PROFILE
MIGUEL STREET

ROYAL GROVES NO 3
 HORIZ. SCALE 1"=40' VERT. SCALE 1"=4'

APPROVED BY *[Signature]* NO. **R-118**
 Director of Public Works

DATE 4/30/57 SHEET 1 OF 2

PROPERTY OF
CITY OF RIVERSIDE
DEPT. OF PUBLIC WORKS
ENGINEERING DIVISION

