
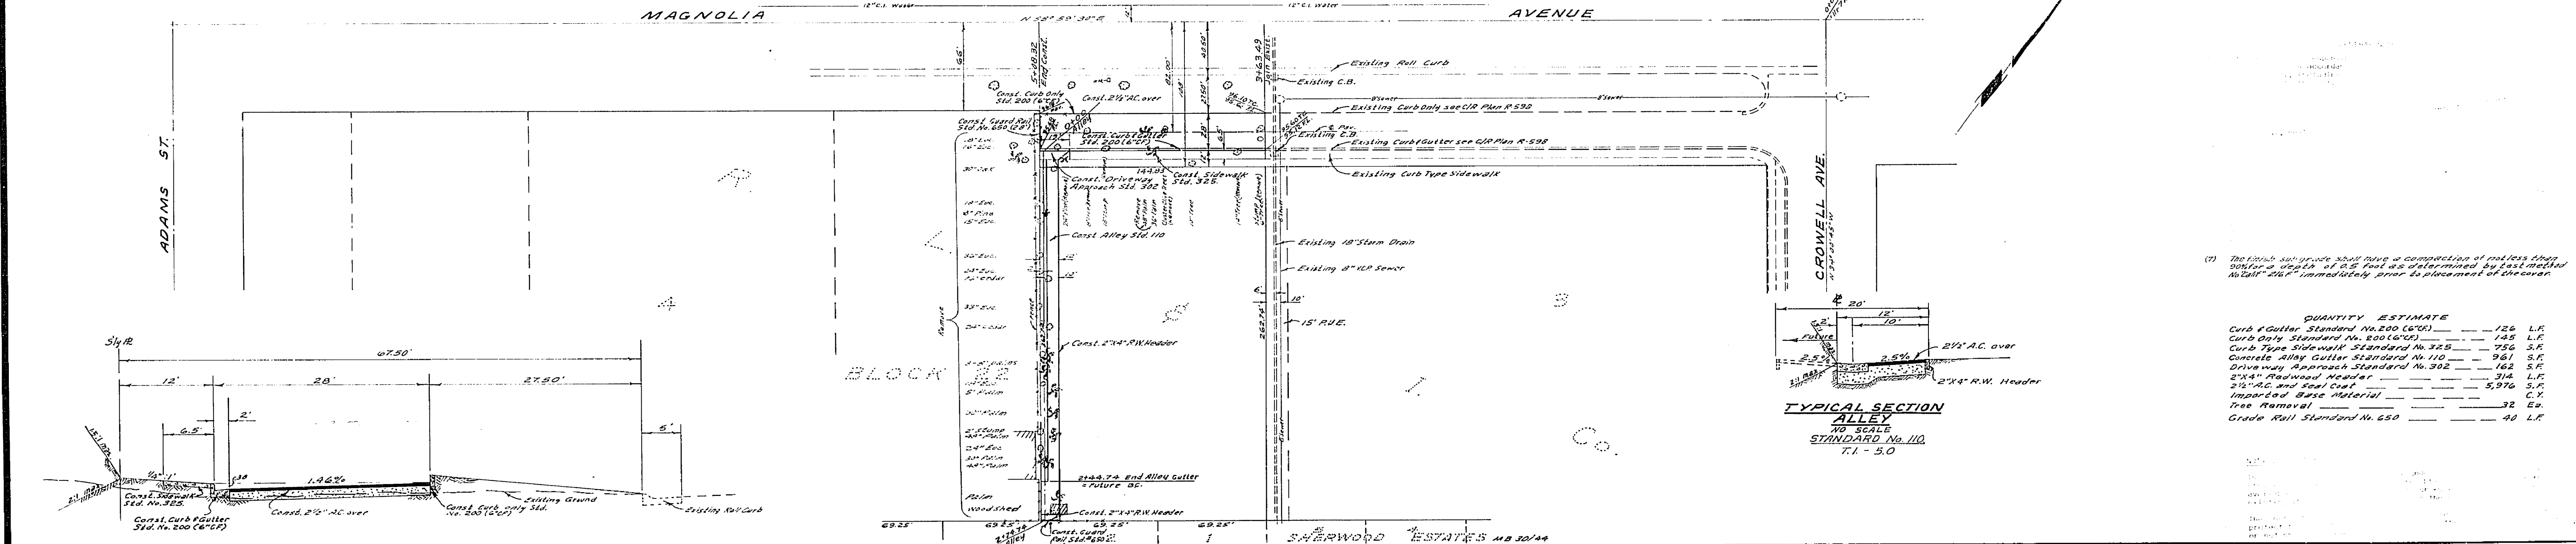


795  
805  
795  
805  
795

795  
805  
795  
805  
795

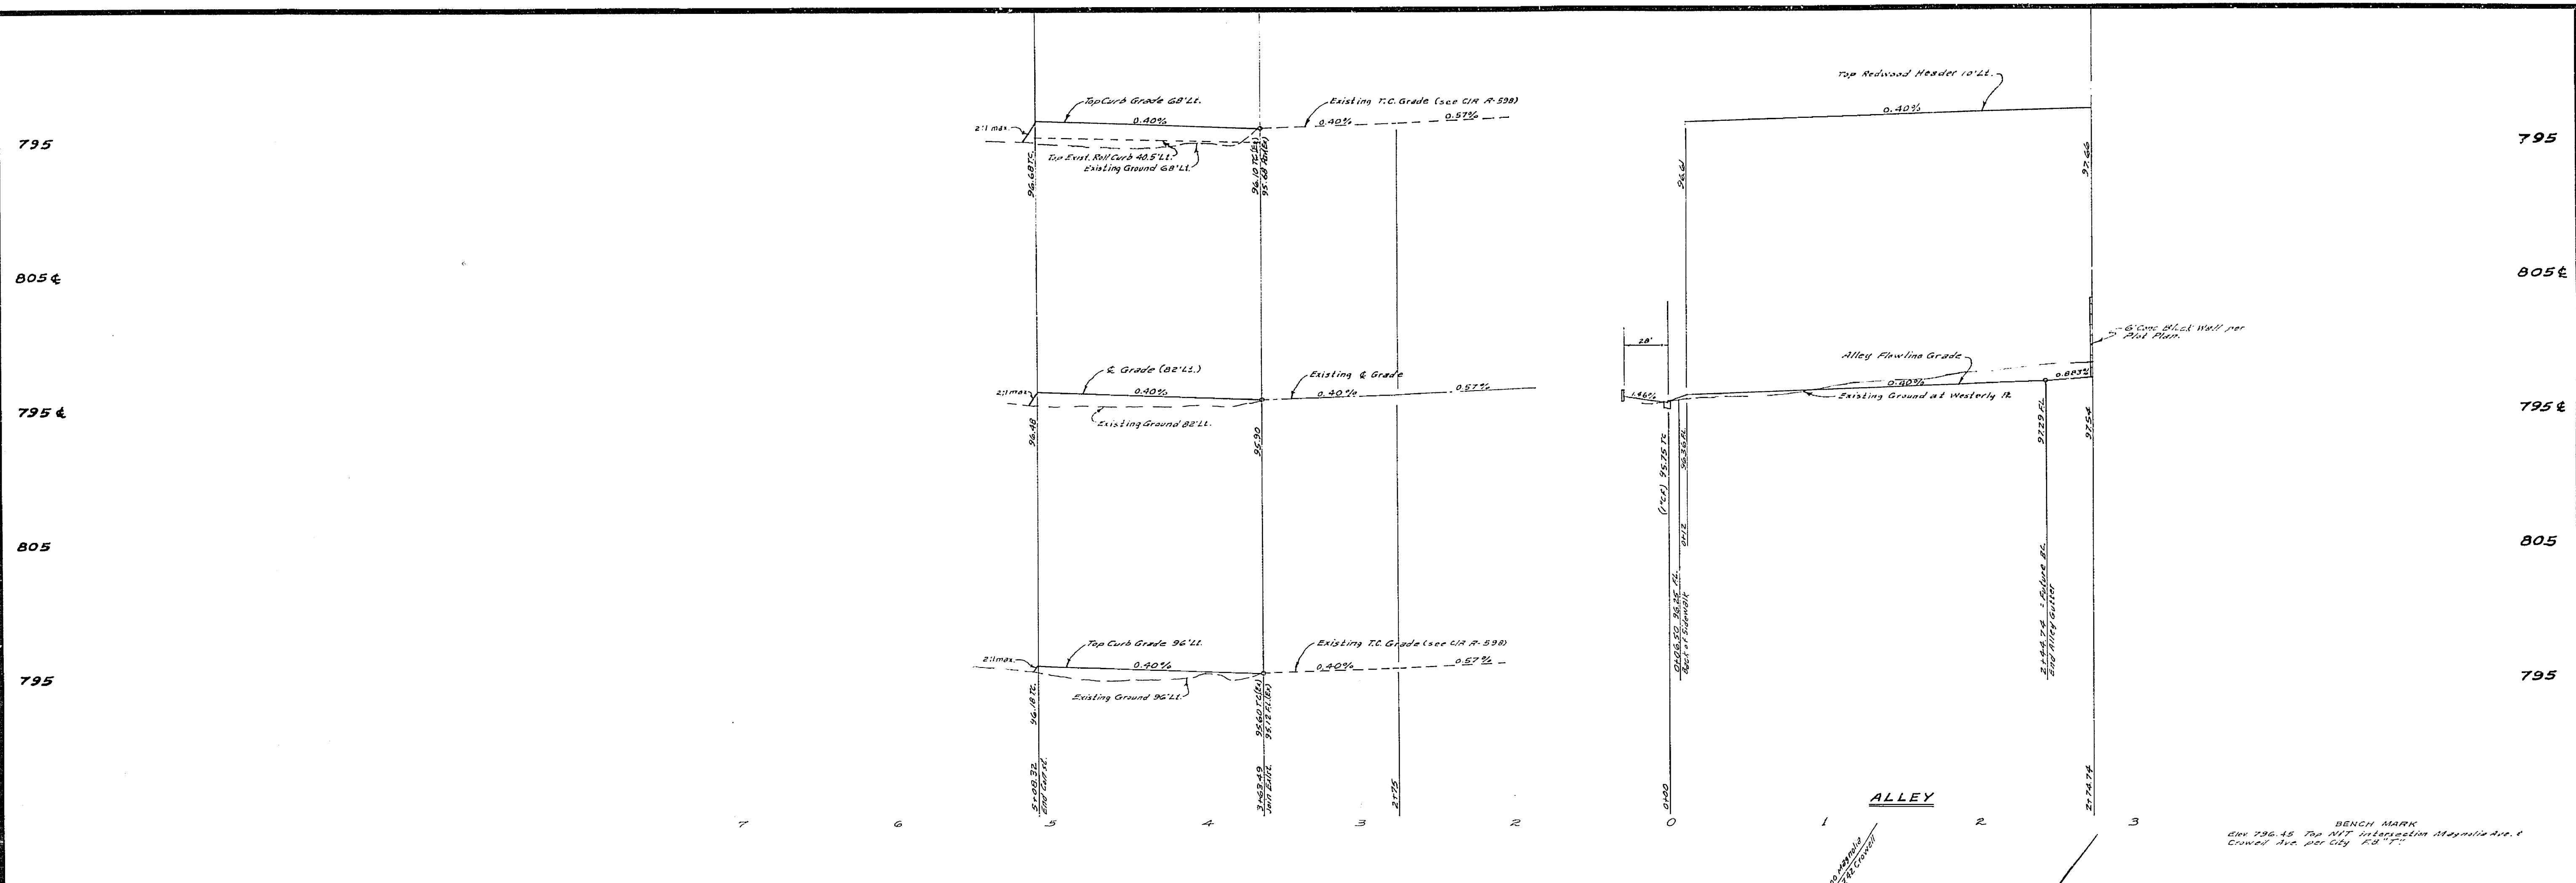

TYPICAL SECTION FRONTAGE ROAD  
NOT TO SCALE  
T.I. - 5.0

TYPICAL SECTION ALLEY  
TO SCALE  
STANDARD No. 110  
T.I. - 5.0

ALBERT A. WEBB ASSOCIATES CIVIL ENGINEERS RIVERSIDE, CALIFORNIA APPROVED BY: <i>[Signature]</i> DATE: 10/24/66 R.E. No. 2272	CITY OF RIVERSIDE, CALIFORNIA DEPARTMENT OF PUBLIC WORKS APPROVED BY: <i>[Signature]</i> DATE: 10/27/66 OFFICE ENGINEER: <i>[Signature]</i> PARK DEPARTMENT: <i>[Signature]</i> TRAFFIC DIVISION: <i>[Signature]</i> ASSISTANT CITY ENG.: <i>[Signature]</i>	STREET PLAN & PROFILE <b>MAGNOLIA AVENUE</b> <b>FRONTAGE ROAD</b> SOUTH SIDE, 370' WESTERLY OF CROWELL AVENUE Zoning Case No. R-100-656		PROJECT NO. <b>R-1198</b>
		DESIGNED BY: <i>[Signature]</i> DRAWN BY: <i>[Signature]</i> CHECKED BY: <i>[Signature]</i>		HORIZ. SCALE: 1" = 50' VERT. SCALE: 1" = 5' SHEET 1 OF 1 FILE NO. 66-249-A