
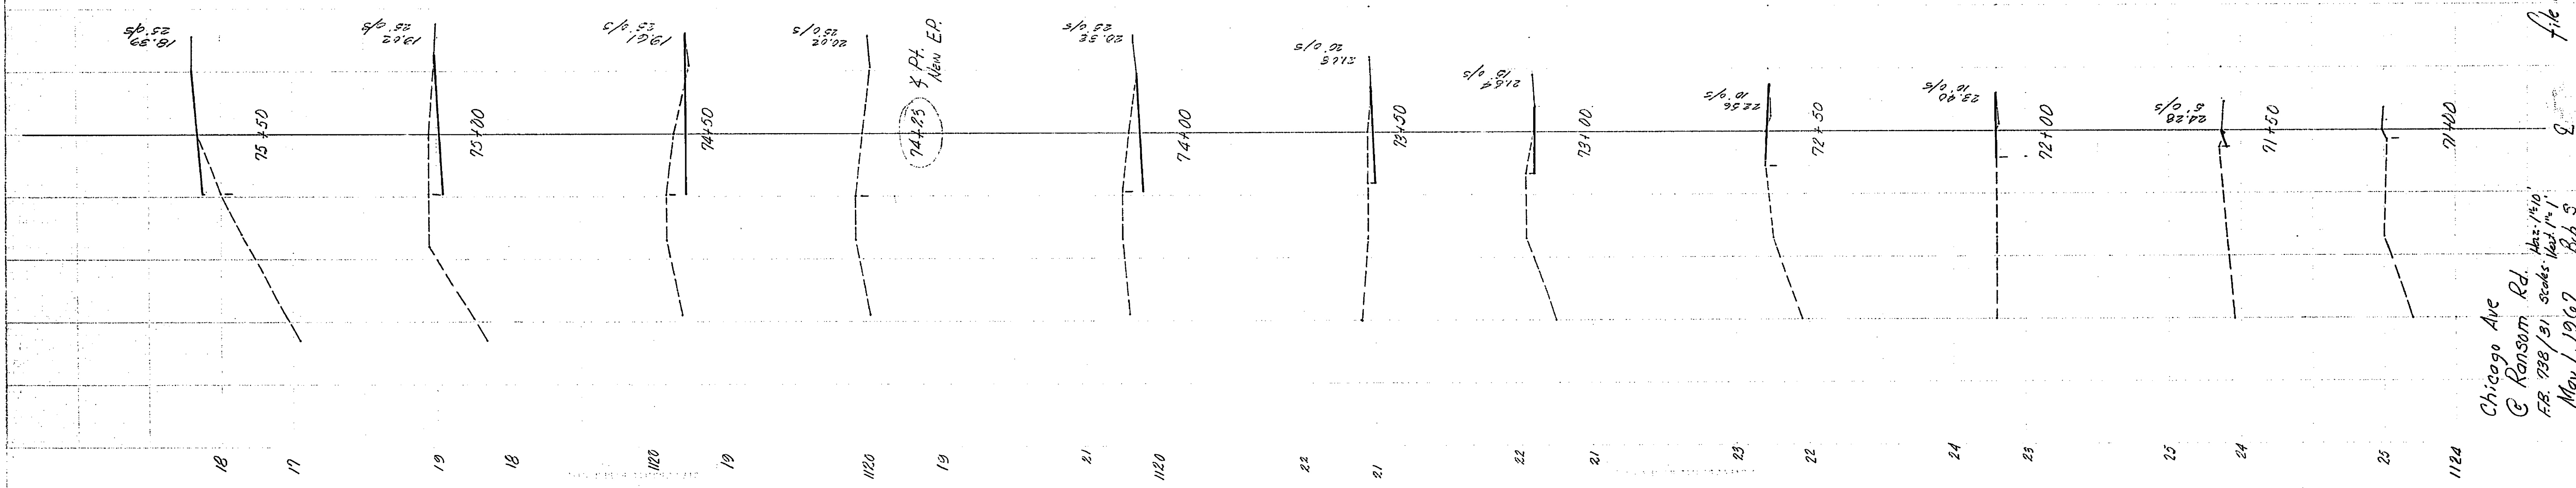


NOTE

1. Finished elevations will be staked at time of construction.
2. Excess earth shall be placed along edge of slope at Left as directed.
3. Prime coat and paint binder are required.

CITY OF RIVERSIDE, CALIFORNIA DEPARTMENT OF PUBLIC WORKS		CHICAGO AVENUE CHANNELIZATION AT RANSOM ROAD		PROJECT NO. 3133 R-1225 SHEET 1 OF 1
APPROVED BY OFFICE ENGINEER PARK DEPARTMENT TRAFFIC DIVISION ASSISTANT CITY ENG.	BY <i>[Signature]</i> DATE 4/11	APPROVED BY DIRECTOR OF PUBLIC WORKS <i>[Signature]</i>	DATE 4-2-60	HORIZ. SCALE: 1" = 40' VERT. SCALE: 1" = 0'
REVISIONS DESIGNED BY: <i>[Signature]</i> DRAWN BY: <i>[Signature]</i> CHECKED BY: <i>[Signature]</i>		FILE NO.		

Scales
HORIZ/1"=10'
VERT/1"=1'

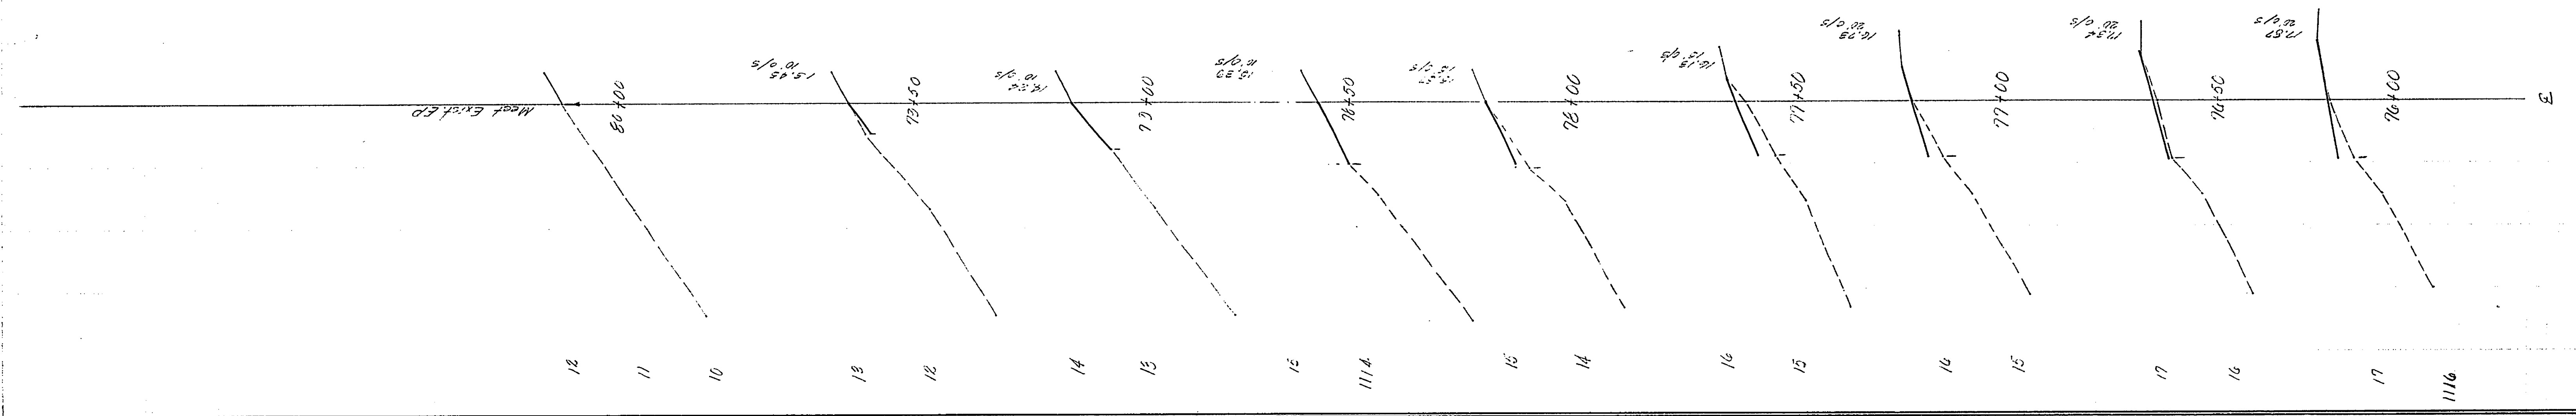

Chicago Ave
& Ransom Rd. Horiz 1"=10'
FR. 738/51 scales Vert 1"=1'
May 1, 1967
Bob S.
file with R-1225

R-1225