


NOTE:
SEWER LATERALS TO BE
LOCATED IN THE FIELD.
SEE STREET LIGHTING PLAN FOR
MONTCLAIR PARK #2 FOR STREET LIGHTS.

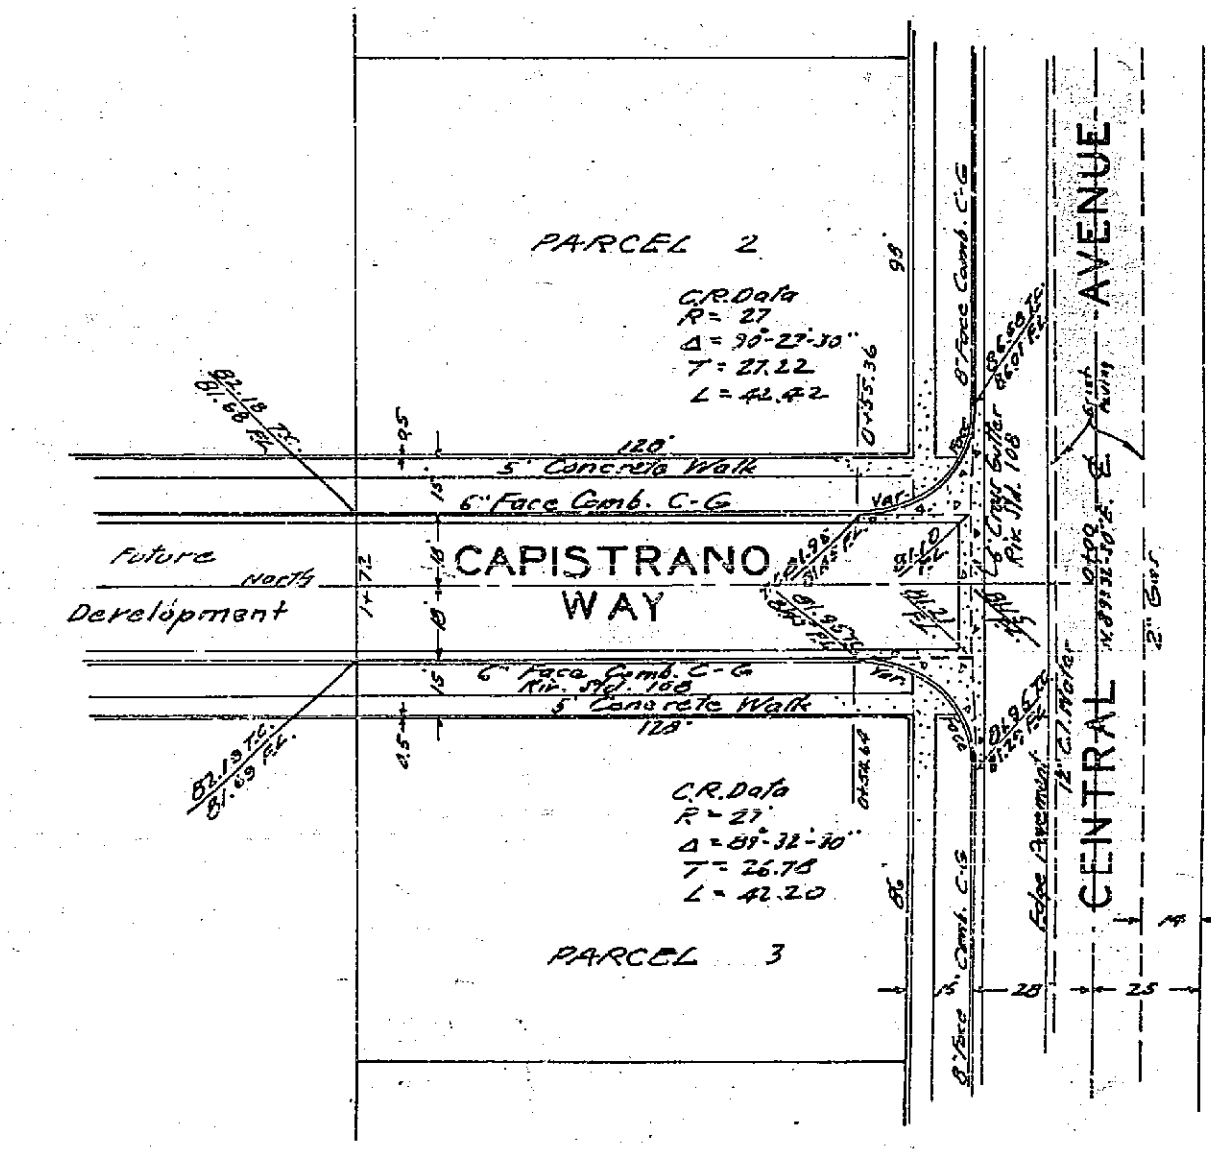

B.M. Chisled 11 on curb
16' Side Capistrano Way
Front of 16.11.1715
Elev. = 101.92

R/S - 26154

J.F. DAVIDSON - CIVIL ENGINEER
RIVERSIDE, CALIFORNIA
APPROVED BY: *[Signature]* DATE 5-15-57

CITY OF RIVERSIDE, CALIFORNIA
DEPARTMENT OF PUBLIC WORKS
STREET PLAN & PROFILE
CENTRAL AVE-CAPISTRANO WAY
MB 20 PG. 54
RECORD OF SURVEY - FOX
HORIZ. SCALE 1" = 40' VERT. SCALE 1" = 4'

APPROVED BY: *[Signature]*
Director of Public Works
DATE May 20, 1957

NO R-125 (3-86)
SHEET 1 OF 1

