


BENCH MARK: 8.0 Spk. 10  
 Located 1/4 mile W. of Columbus  
 vicinity of Fremont  
 Station 201.23  
 C&G No. 112 pg. 2

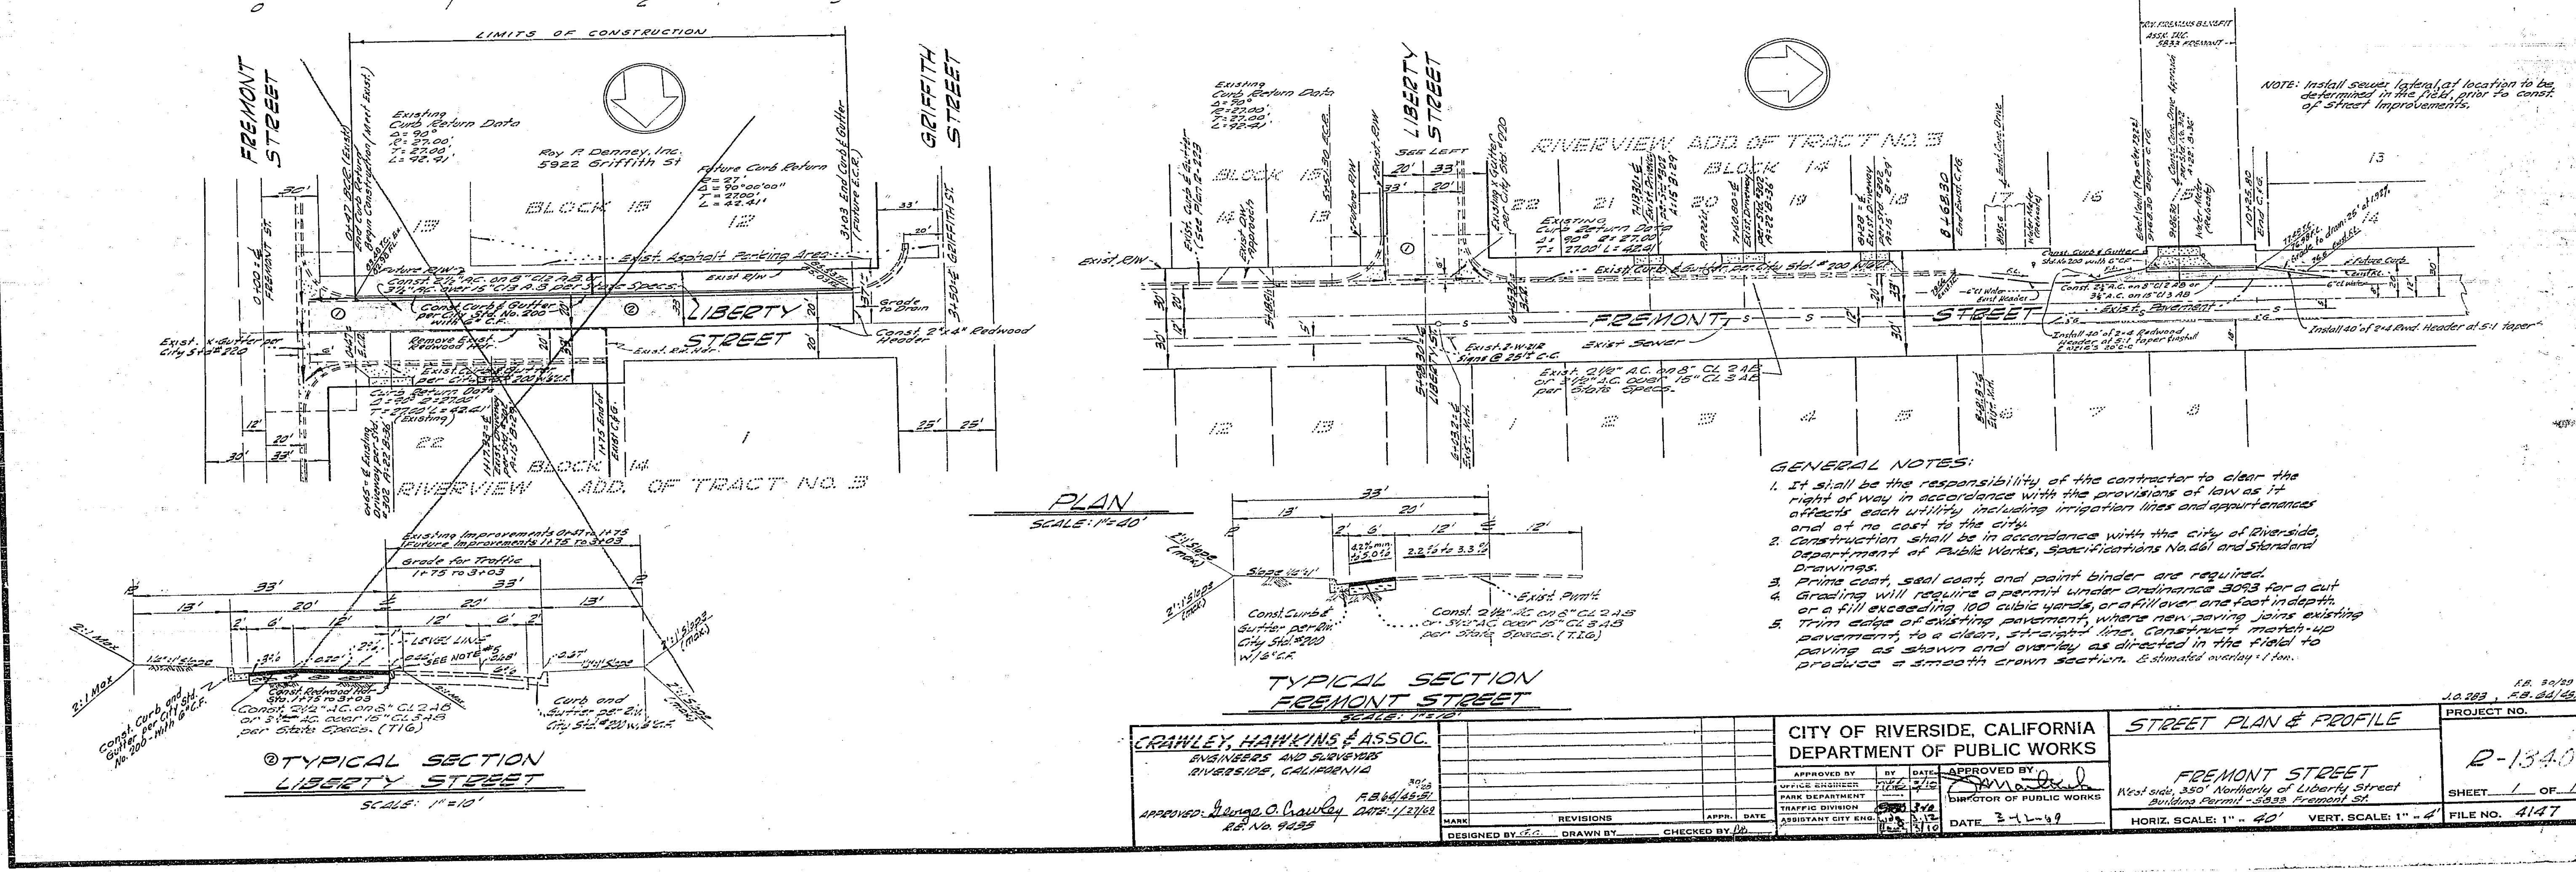

- GENERAL NOTES:**
- It shall be the responsibility of the contractor to clear the right of way in accordance with the provisions of law as it affects each utility including irrigation lines and appurtenances and at no cost to the city.
  - Construction shall be in accordance with the city of Riverside, Department of Public Works, Specifications No. 661 and Standard Drawings.
  - Grading, seal coat and paint binder are required.
  - Grading will require a permit under Ordinance 3093 for a cut or a fill exceeding 100 cubic yards, or a fill over one foot in depth.
  - Trim edge of existing pavement, where new paving joints existing pavement, to a clear, straight line. Construct match-up paving as shown and overlay as directed in the field to produce a smooth crown section. Estimated overlay 1/4\"/>

**TYPICAL SECTION  
 LIBERTY STREET**  
 SCALE: 1"=10'

**TYPICAL SECTION  
 FREMONT STREET**  
 SCALE: 1"=10'

<b>CRAWLEY, HAWKINS &amp; ASSOC.</b> ENGINEERS AND SURVEYORS RIVERSIDE, CALIFORNIA APPROVED: <i>George O. Crawley</i> DATE: 1/24/69 P.E. No. 4025		<b>CITY OF RIVERSIDE, CALIFORNIA</b> DEPARTMENT OF PUBLIC WORKS APPROVED BY: <i>[Signature]</i> OFFICE ENGINEER PAVK DEPARTMENT TRAFFIC DIVISION ASSISTANT CITY ENG. DATE: 3-12-69		<b>STREET PLAN &amp; PROFILE</b> <b>FREMONT STREET</b> West side, 350' North of Liberty Street Building Permit - 5838 Fremont St. HORIZ. SCALE: 1" = 40' VERT. SCALE: 1" = 4' PROJECT NO. <b>R-1340</b> SHEET <b>1</b> OF <b>1</b> FILE NO. <b>4147</b>	
---	--	---	--	--	--